


ON FU RD

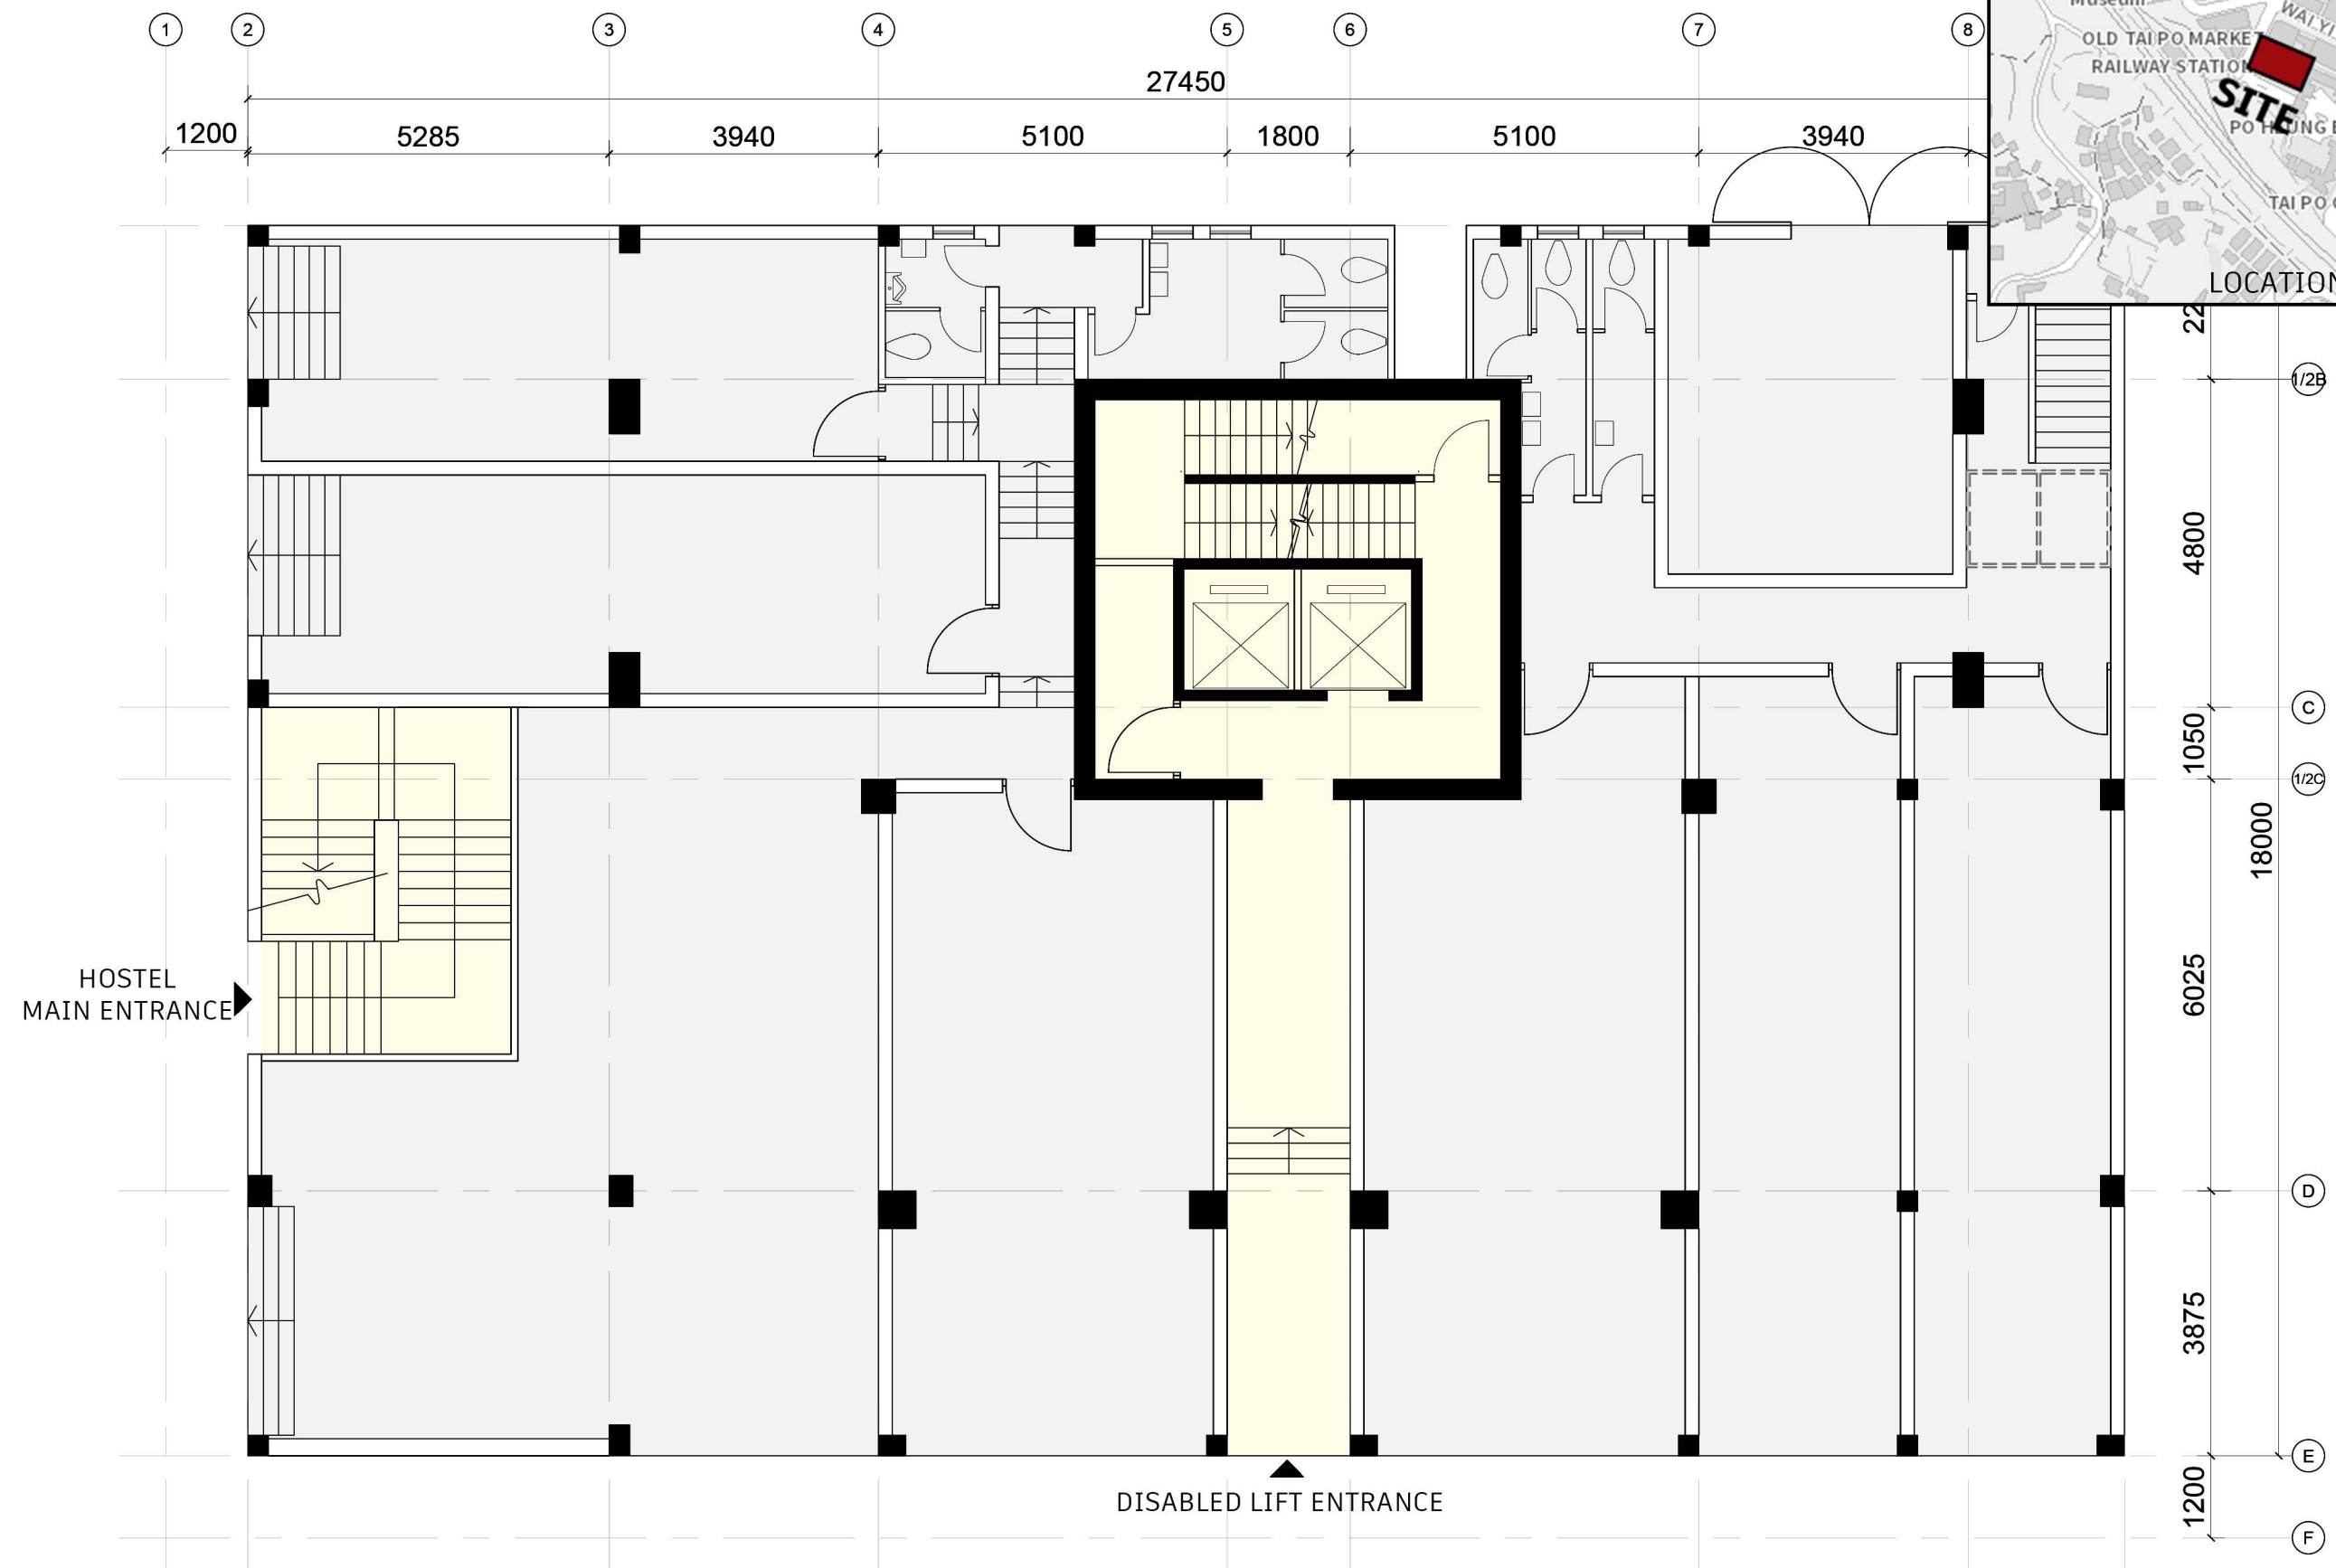


2025/12/01

STUDENT HOSTEL A&A WORKS FOR KAM FU BUIDLING
G/F PLAN

A3 1:100

ELD
STUDIO

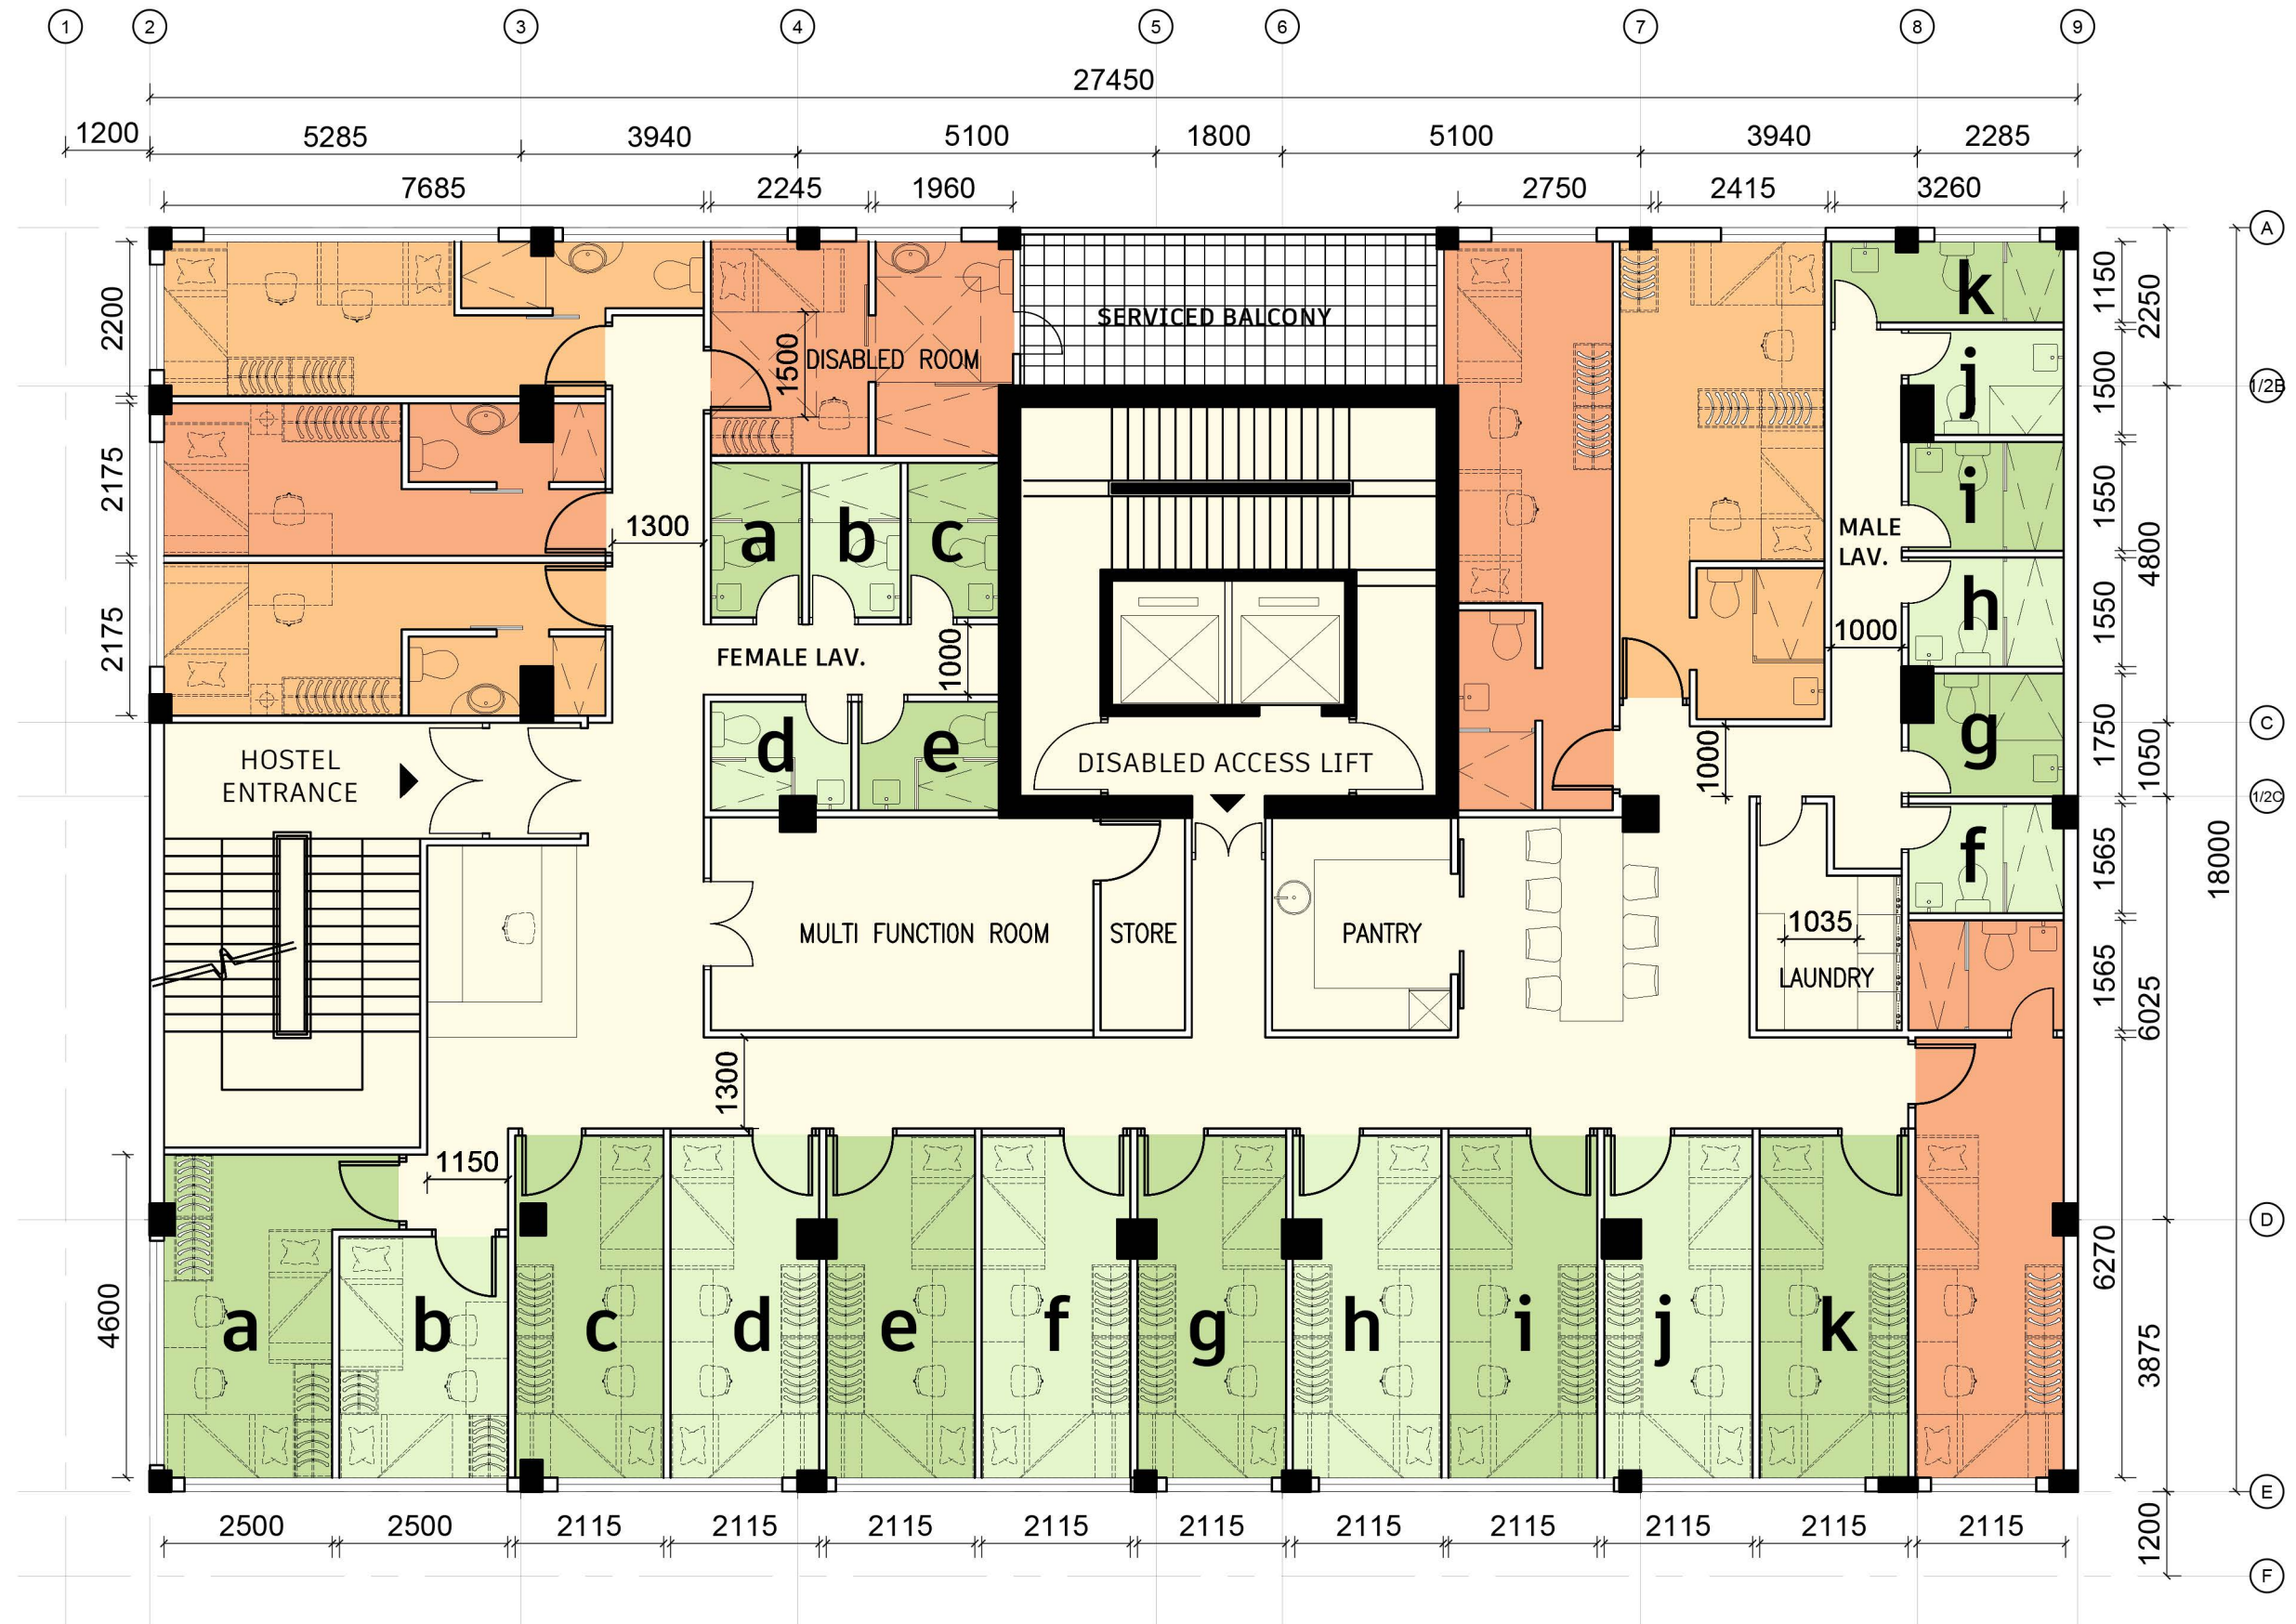



STUDENT HOSTEL A&A WORKS FOR KAM FU BUIDLING
2/F PLAN

A3 1:100

