


ON FU RD

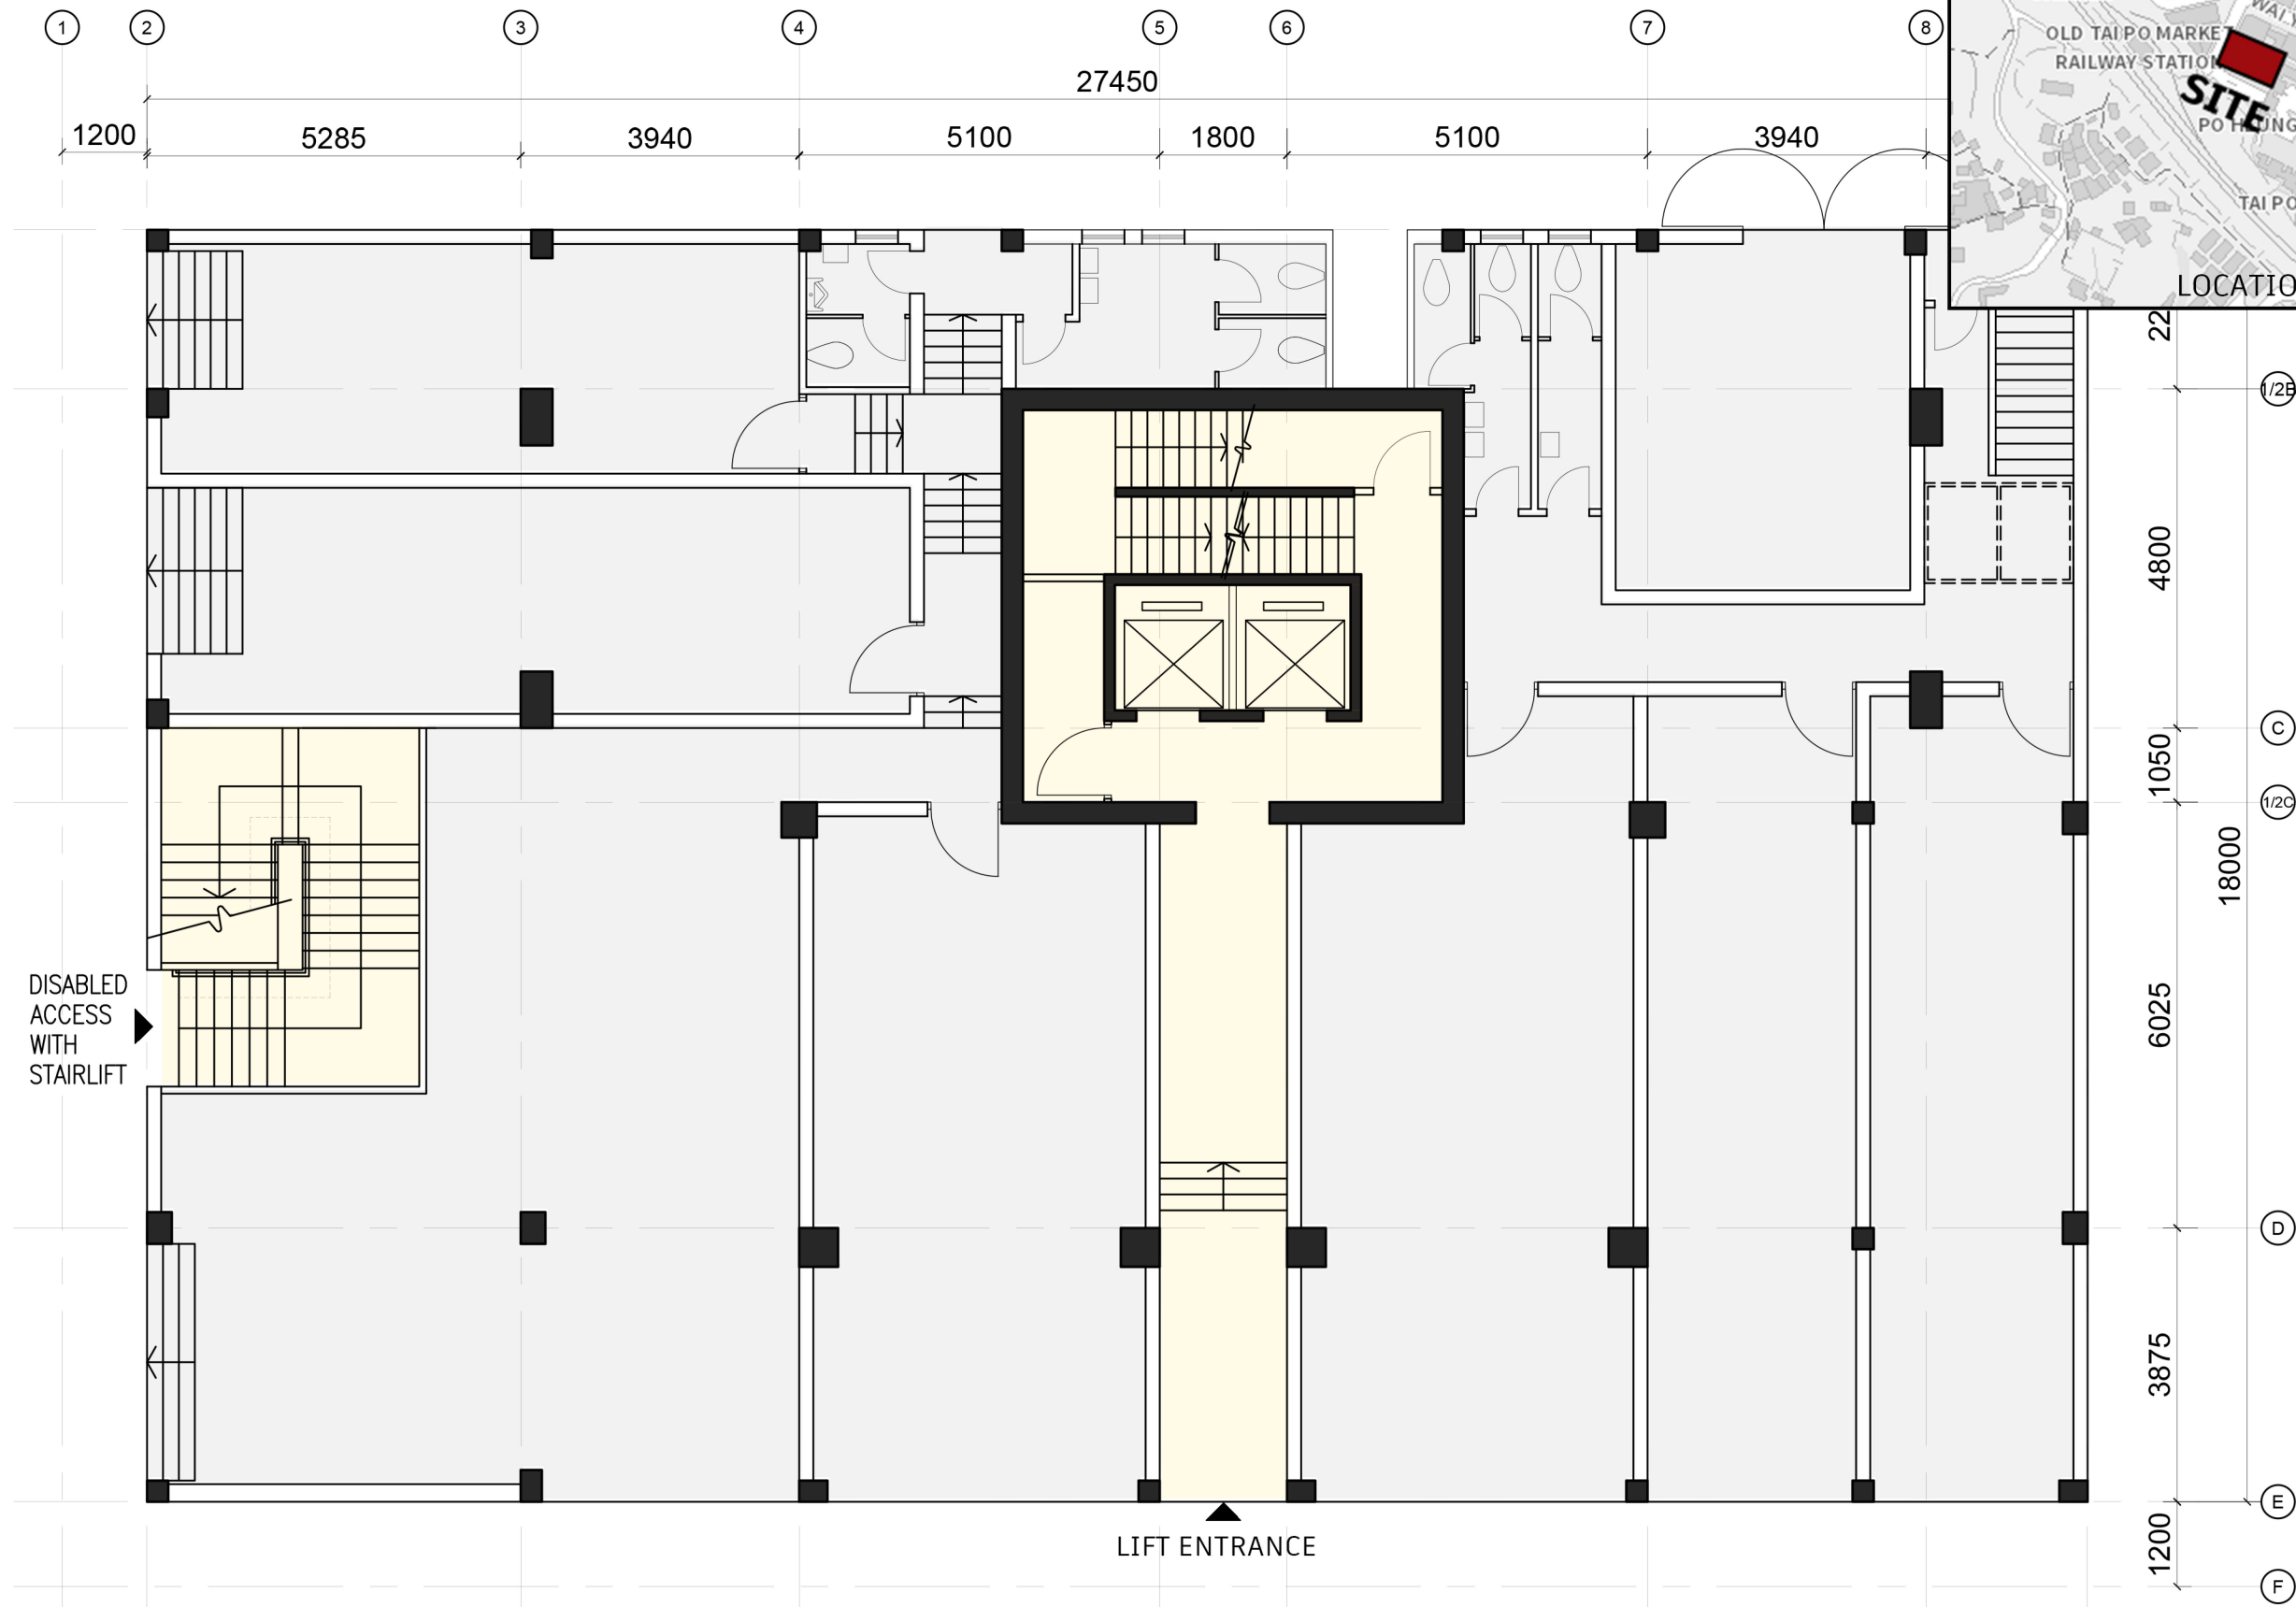


2026/04/10

STUDENT HOSTEL A&A WORKS FOR KAM FU BUILDING  
G/F PLAN

A3 1:100

ELD  
STUDIO

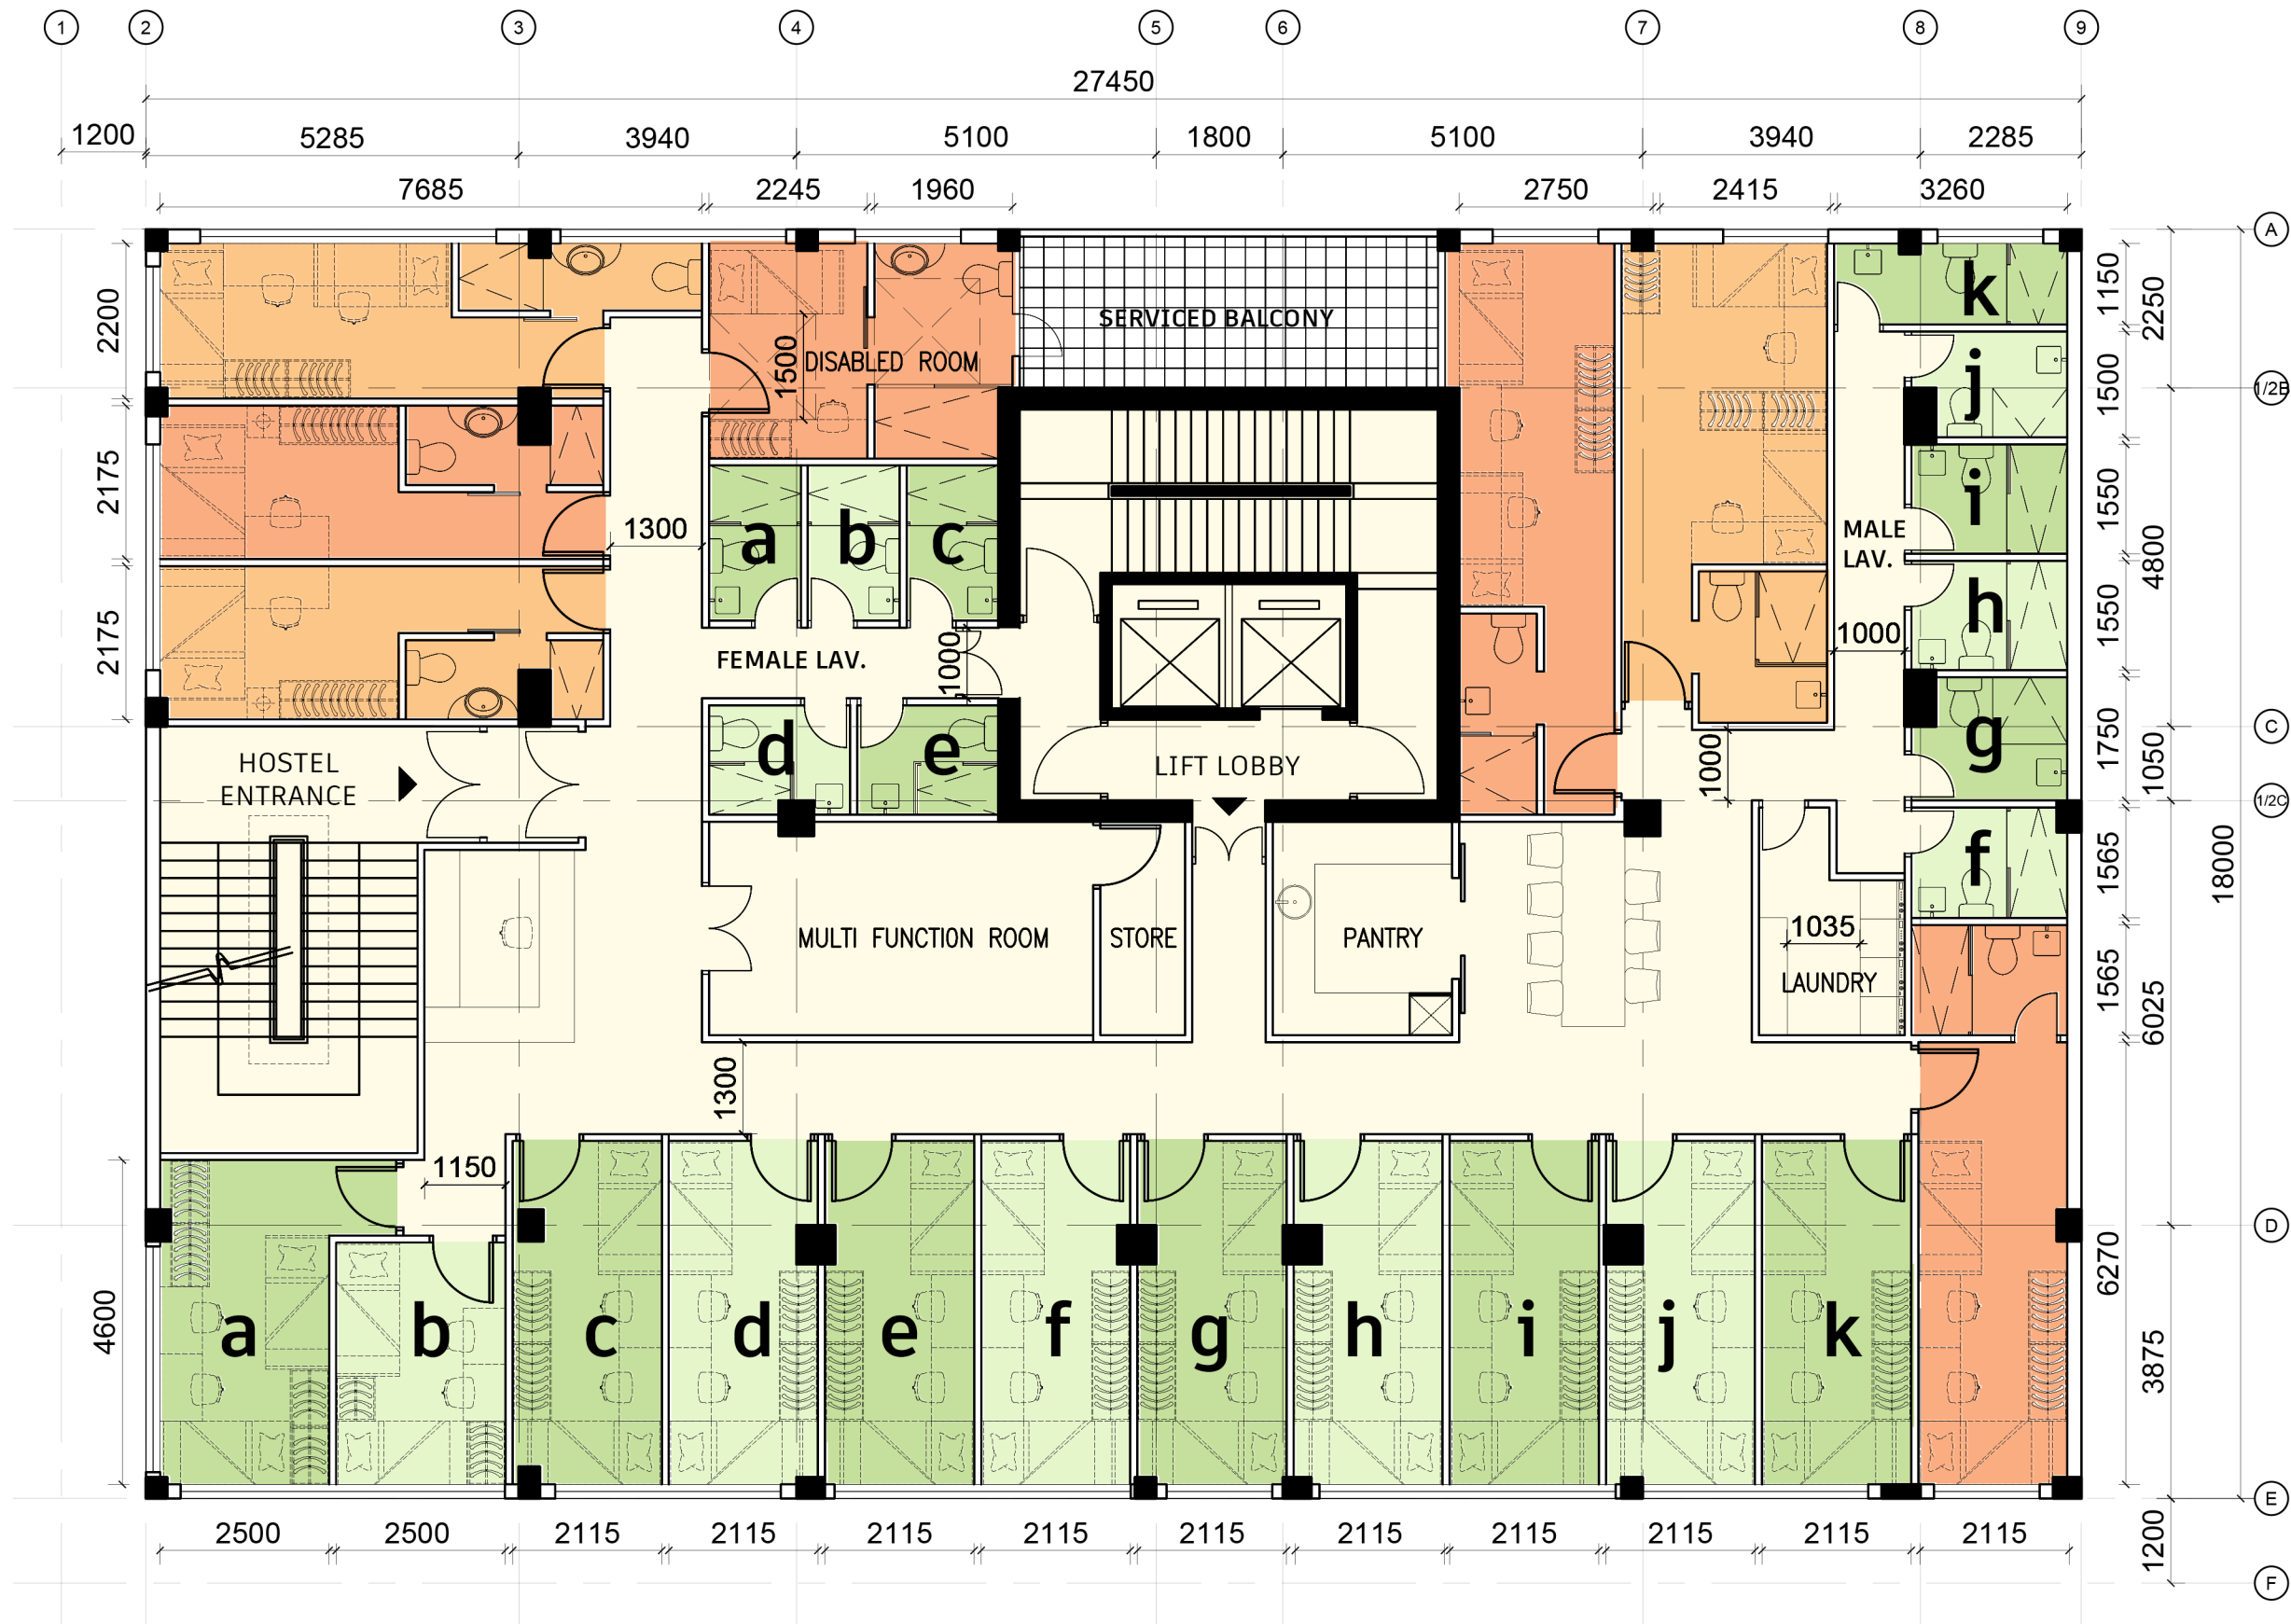


STUDENT HOSTEL A&A WORKS FOR KAM FU BUIDLING  
1/F PLAN

  
 A3 1:100



STUDENT HOSTEL A&A WORKS FOR KAM FU BUILDING  
2/F PLAN

A3 1:100

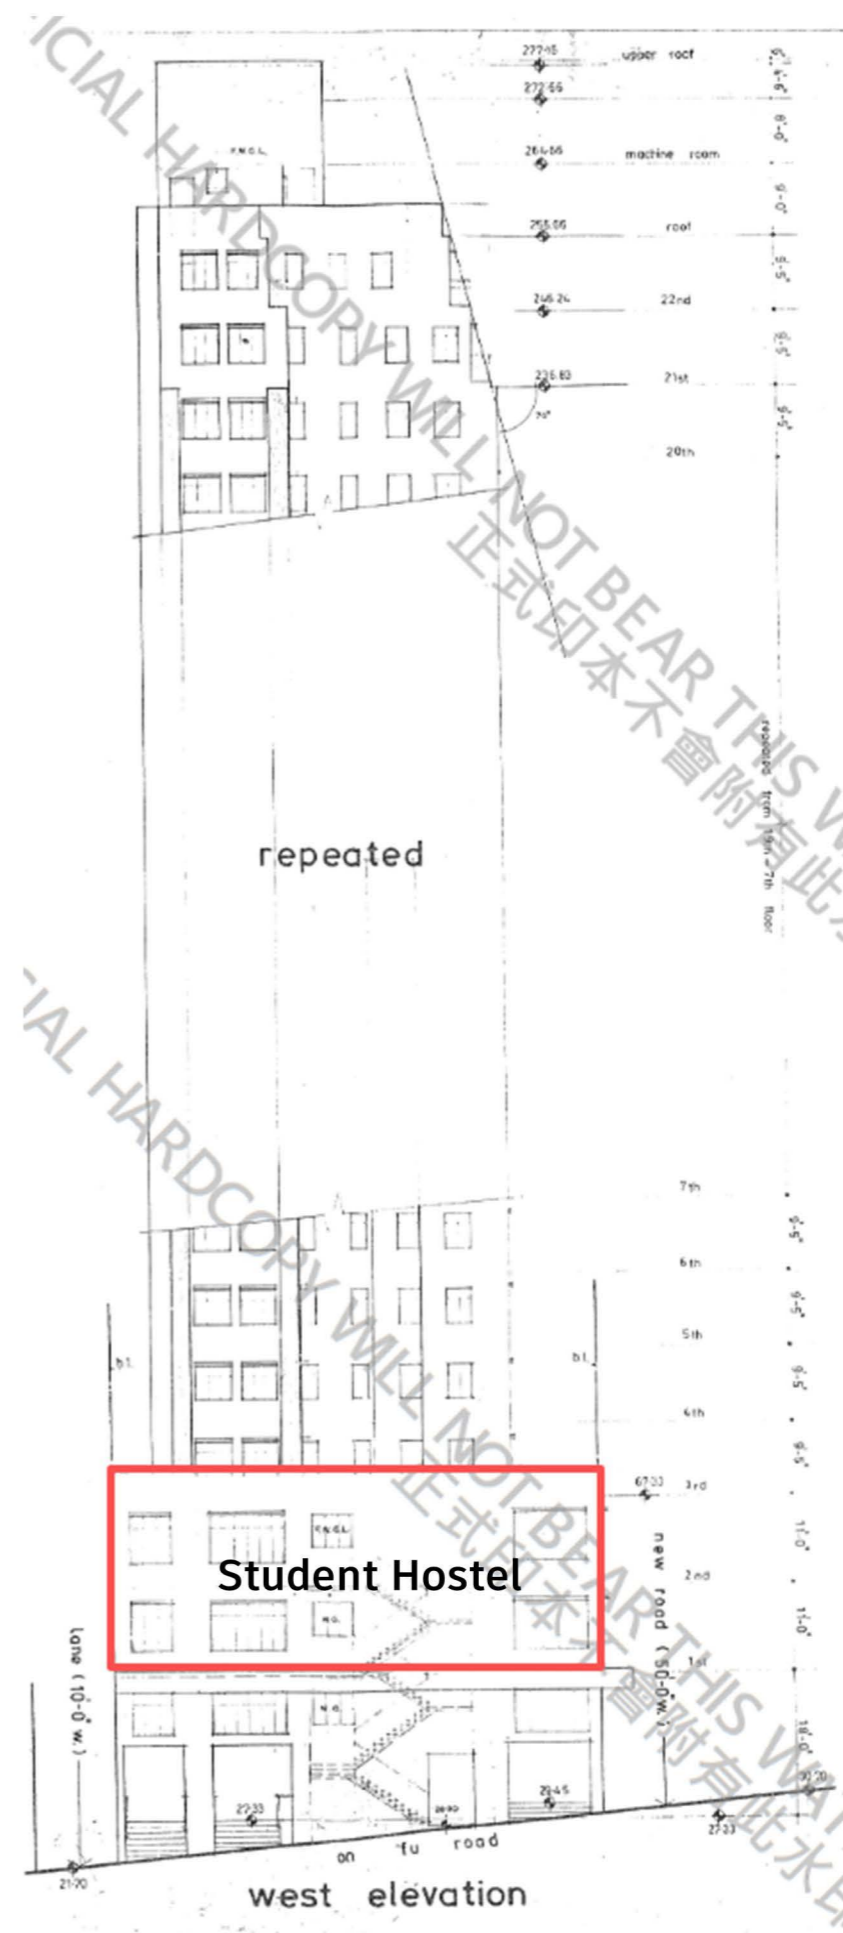

STUDENT HOSTEL A&A WORKS FOR KAM FU BUILDING ELEVATIONS