


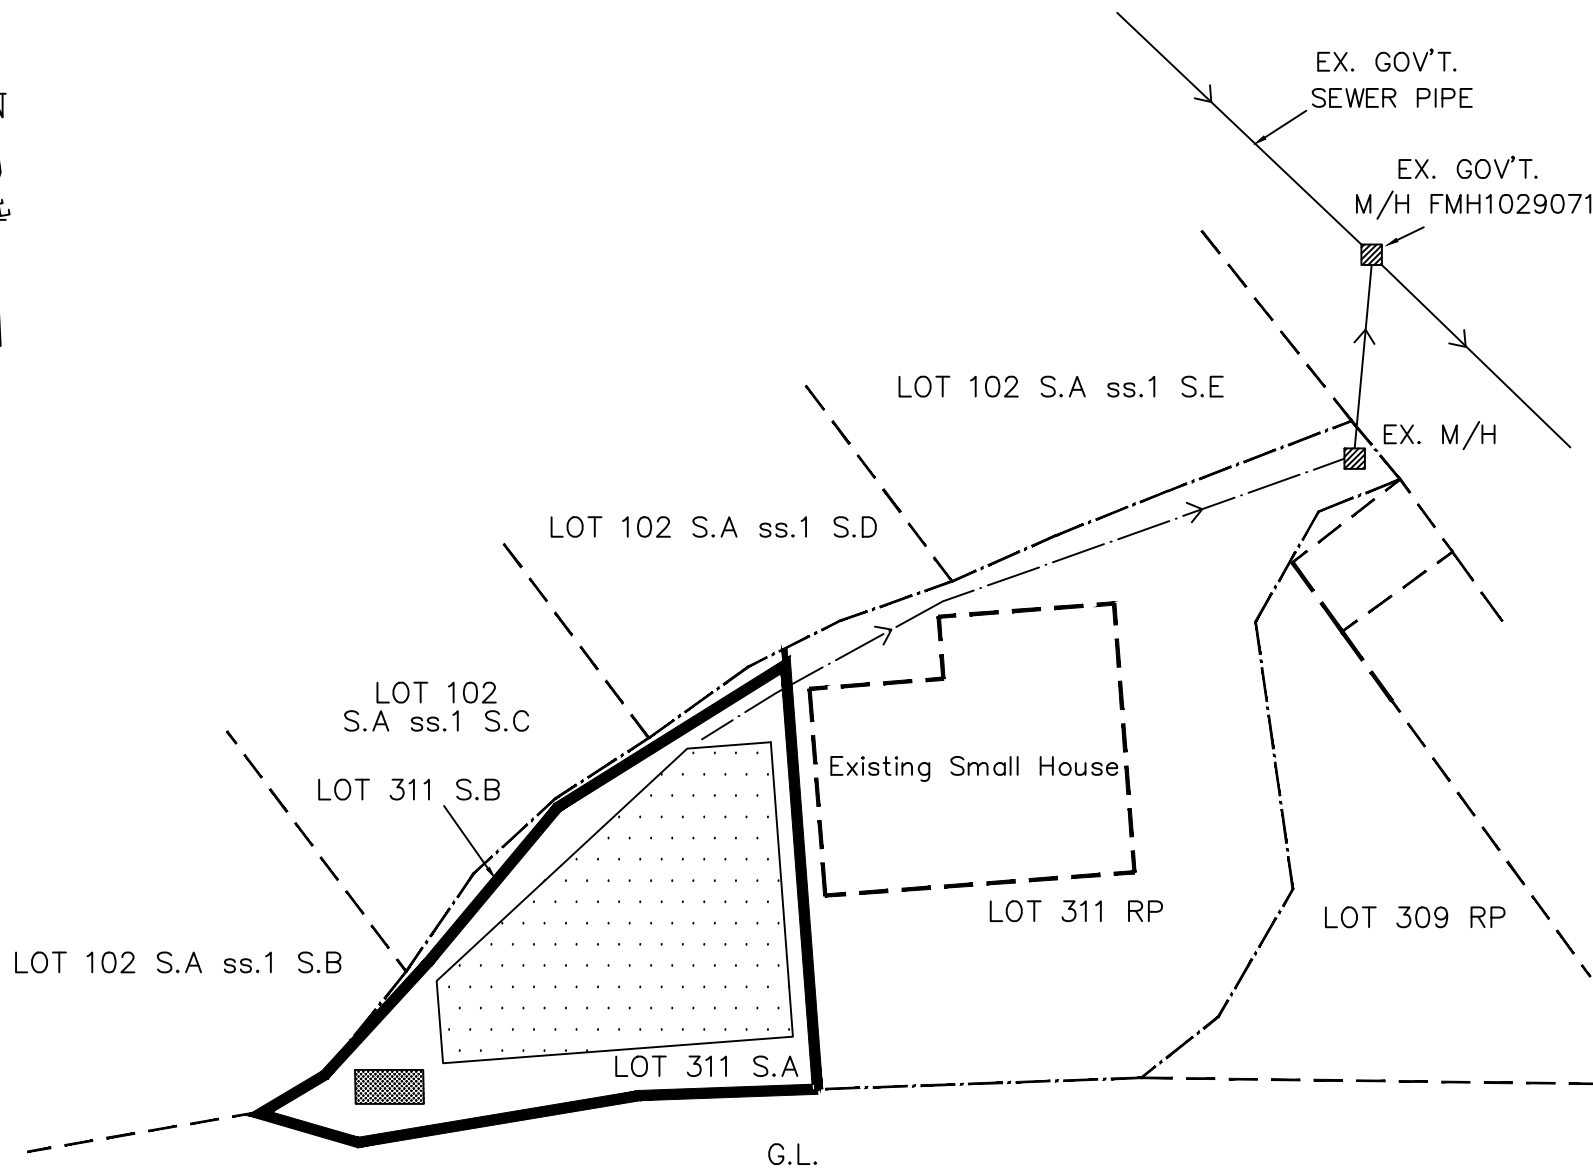

PROJECT

LOT 311 S.A IN D.D.14, TUNG TSZ ROAD, TAI PO

TITLE

LANDSCAPE & SEWAGE CONNECTION PLAN

-  PLANT AREA (GRASS & SHRUBS PLANTING)
-  PROPOSED SMALL HOUSE IN D.D.14 LOT 311 S.A.
-  EXISTING SEWAGE MANHOLE
-  PROPOSED SEWER PIPE
-  APPLICATION SITE