


Attachment I

**Revised Layout Plan of the
Application Premises**

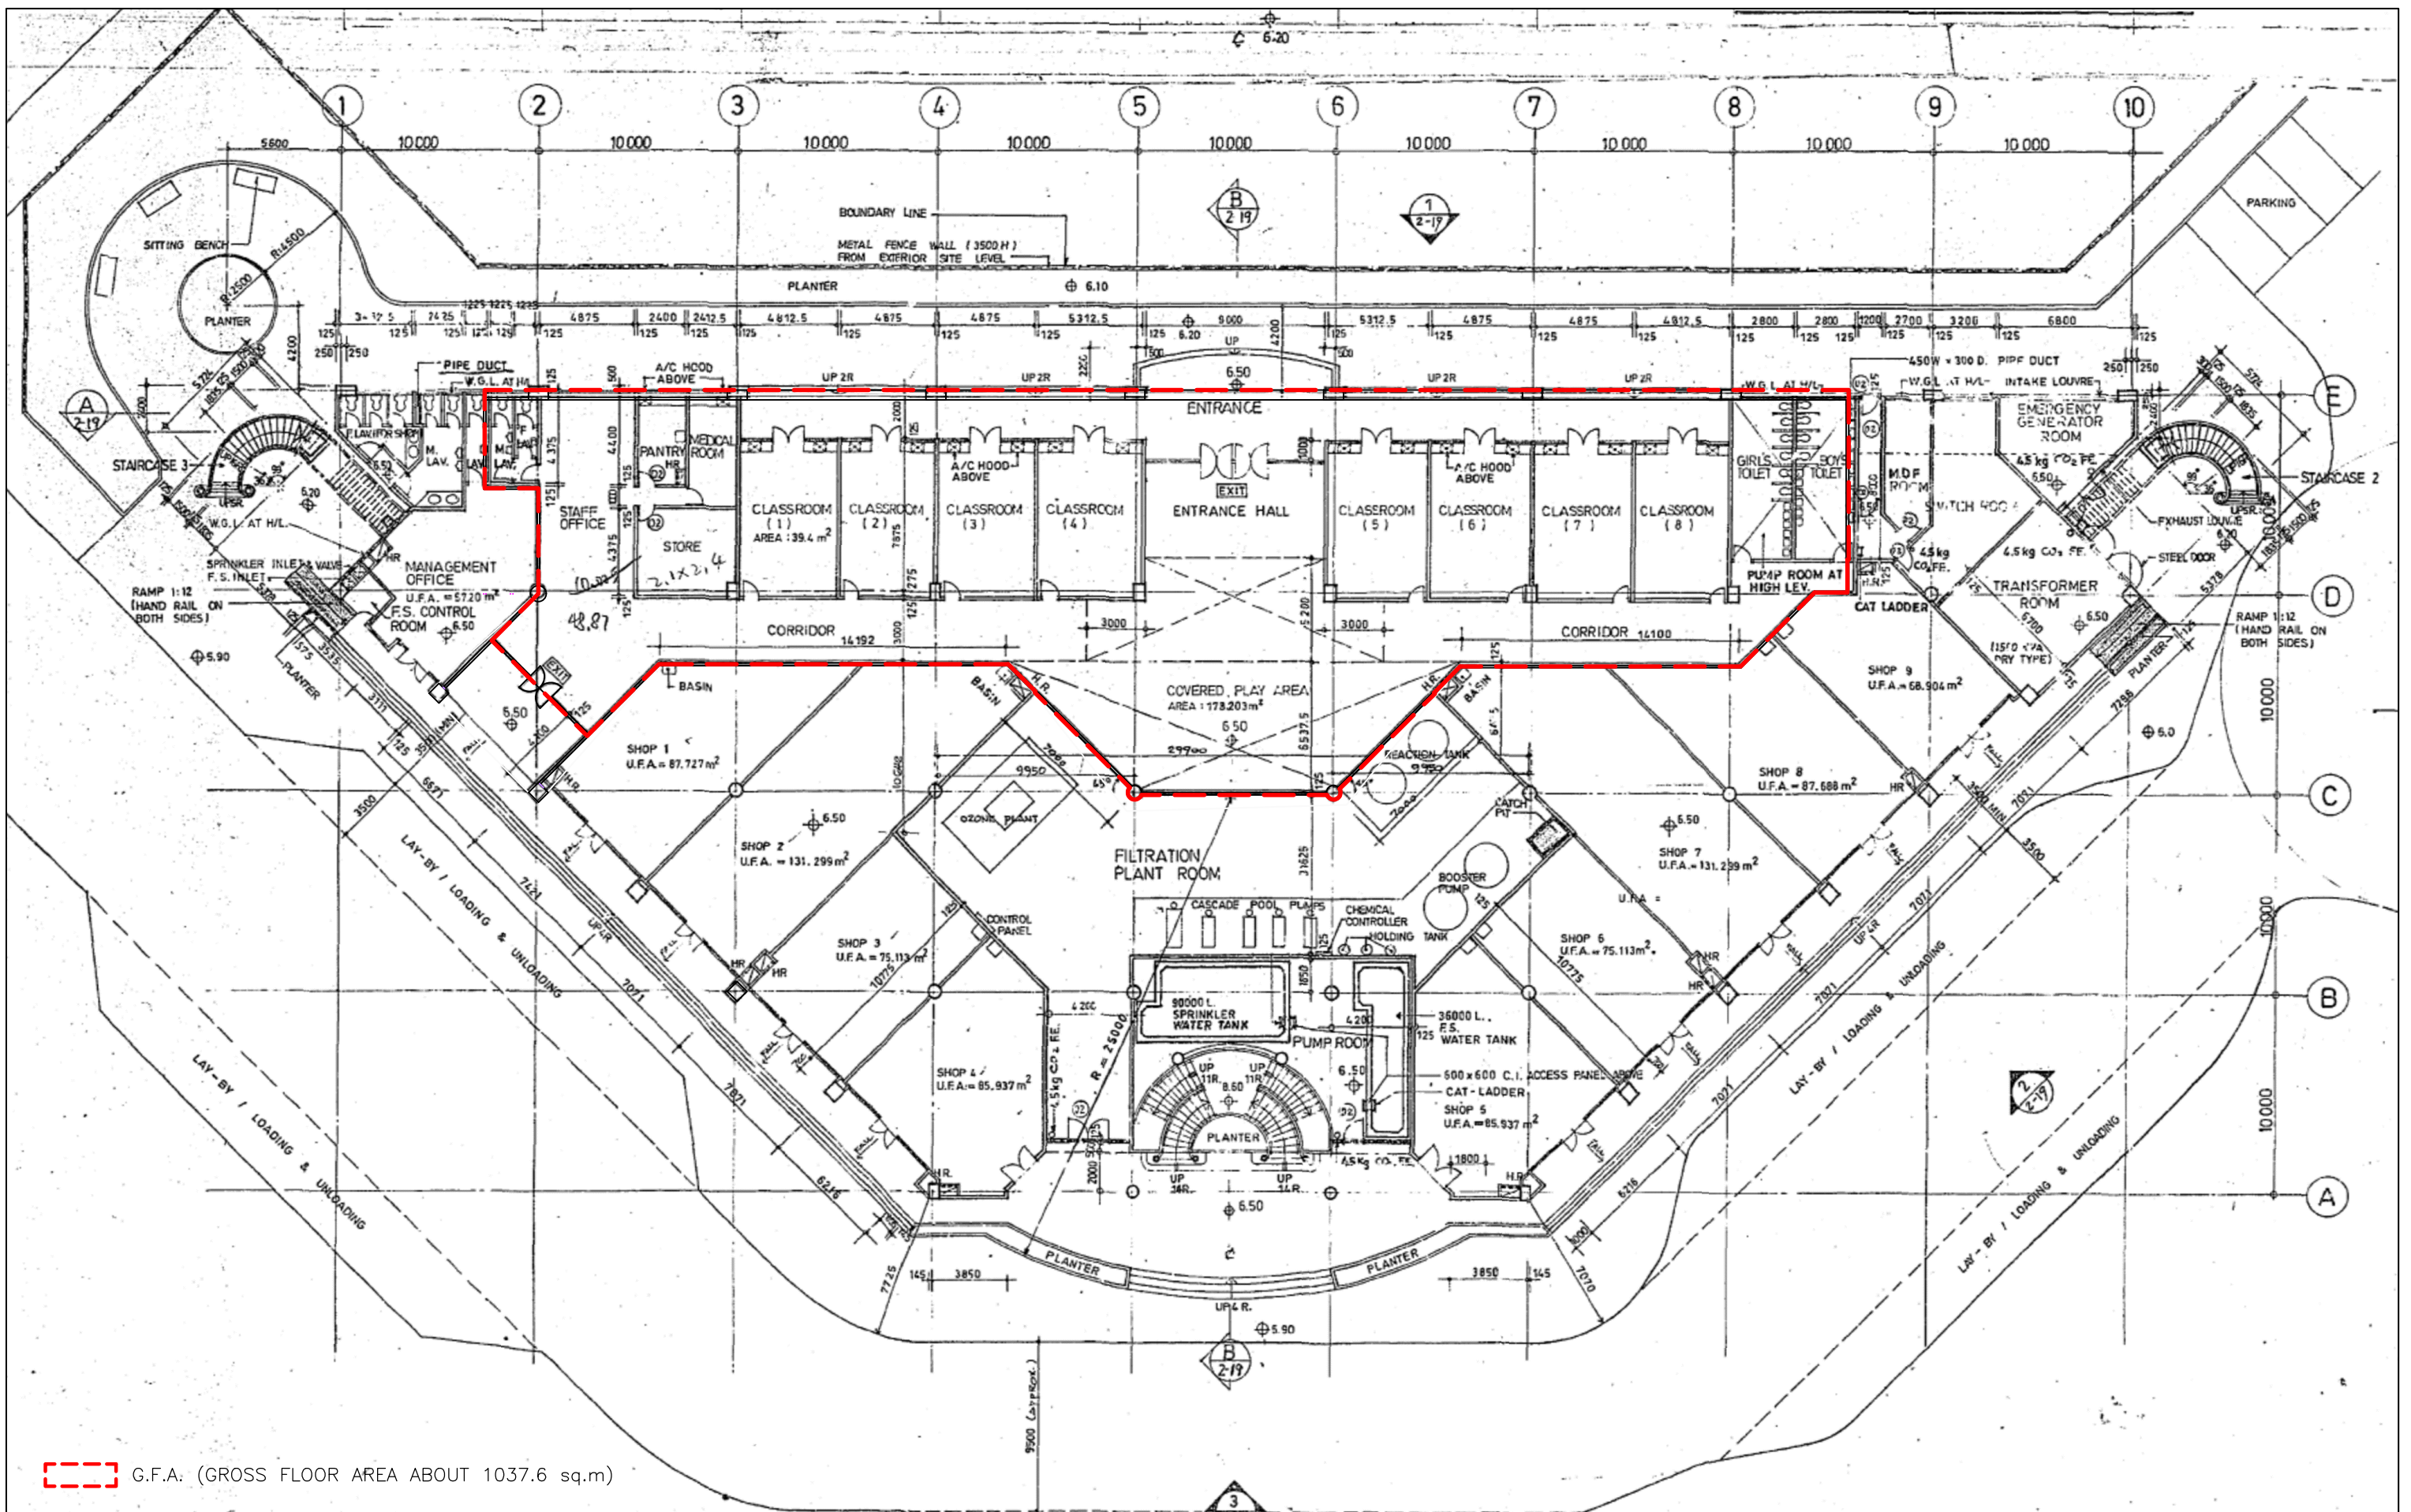

 G.F.A. (GROSS FLOOR AREA ABOUT 1037.6 sq.m)



菜坊

4/F SHUI ON CENTRE
6-8 HARBOUR ROAD WANCHAI HONG KONG

REV.	DESCRIPTION	DATE
REV.A	REVISED G.F.A. PLAN	26 FEBRUARY 2024

LEGEND


 GROSS FLOOR AREA

PROJECT APPLICATION FOR WAIVER TO GYMNASIUM USE OF KINDERGARTEN AT G/F, CHESTWOOD COURT, KINGSDOWN VILLAS, TIN SHUI WAI, NEW TERRITORIES

PROJECT NO.	-		
DRAWING TITLE	GROSS FLOOR AREA OF KINDERGARTEN AT G/F		
DWG NO.	GFA-01	SCALE @ A3	1:300
DATE	26 FEBRUARY 2024	REF.	-

Attachment II

Layout Plan of the Proposed Gymnasium

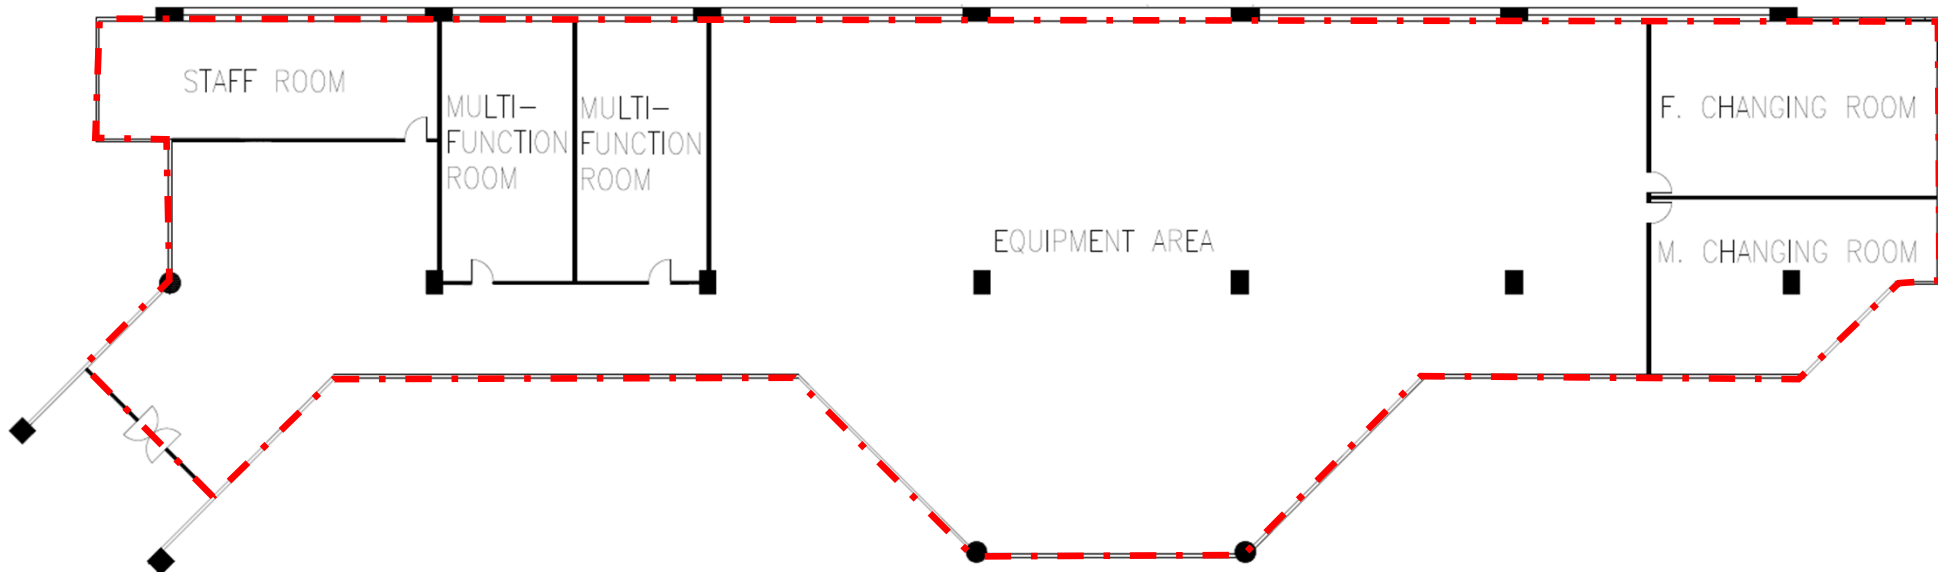

Scale: Not to scale

--- Application premises