



Master Layout Plan (1:500)

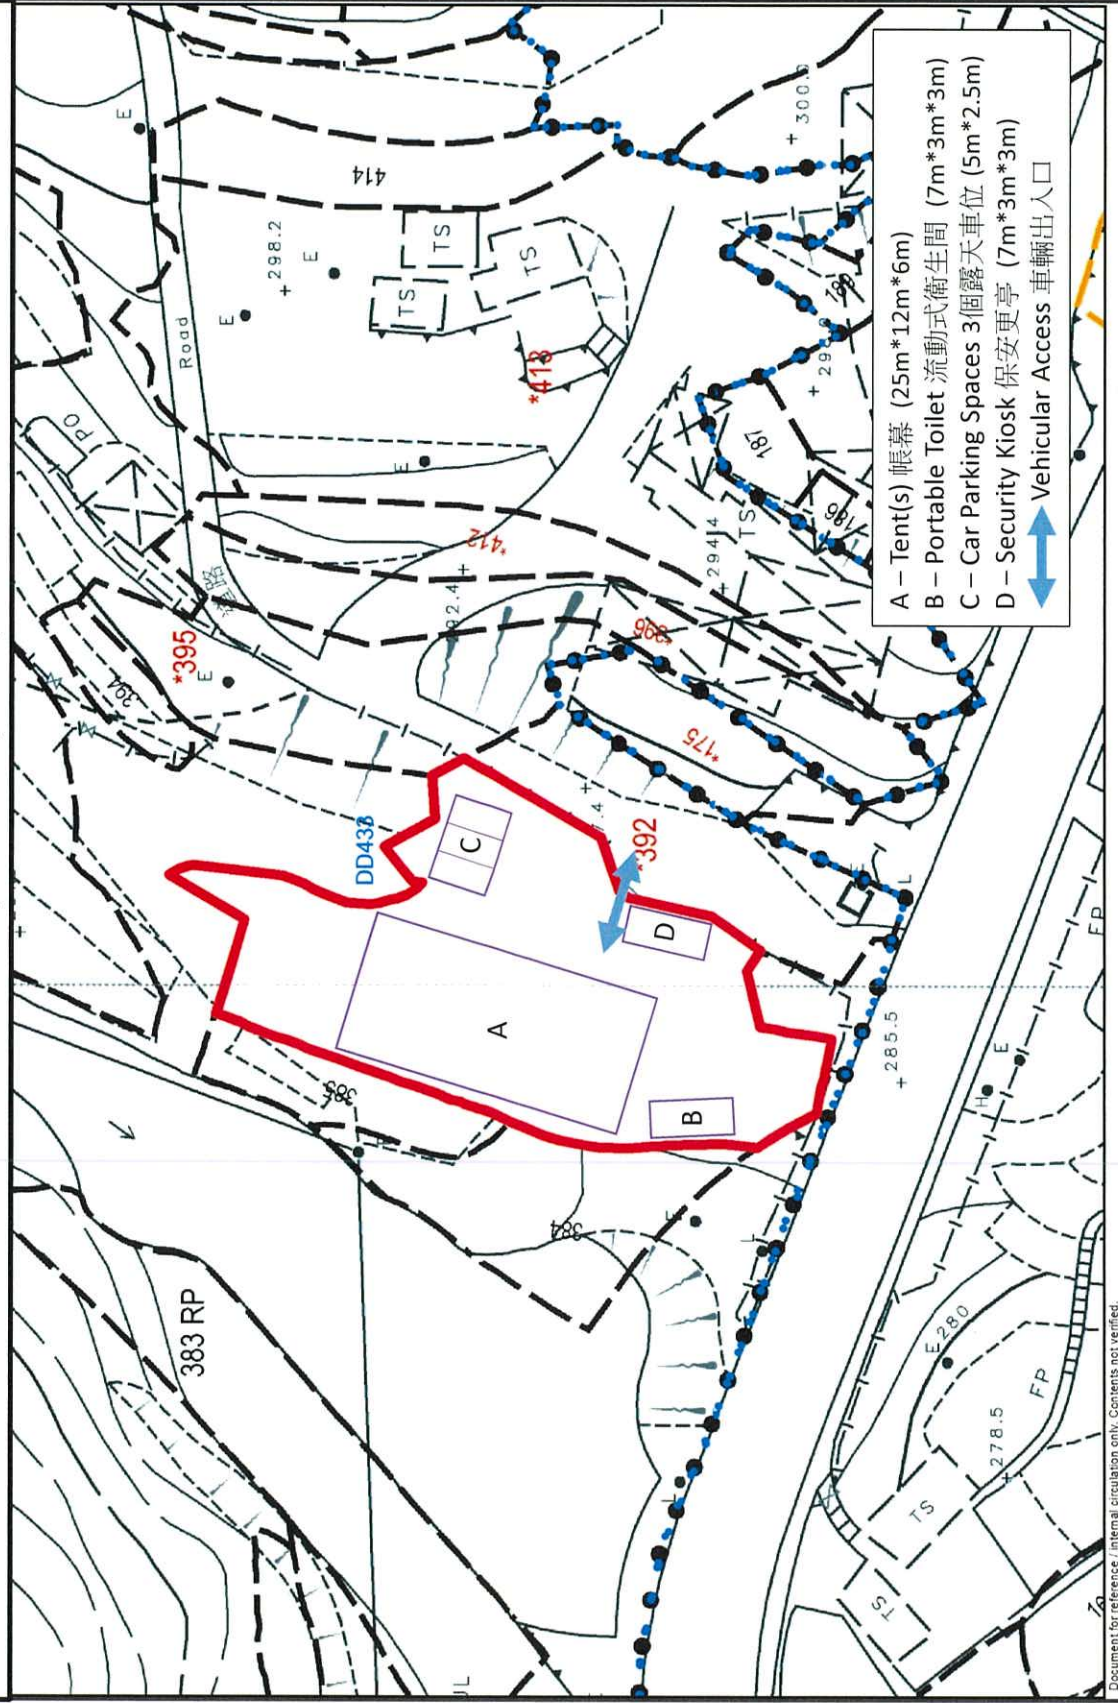

Location Plan (1:5000)

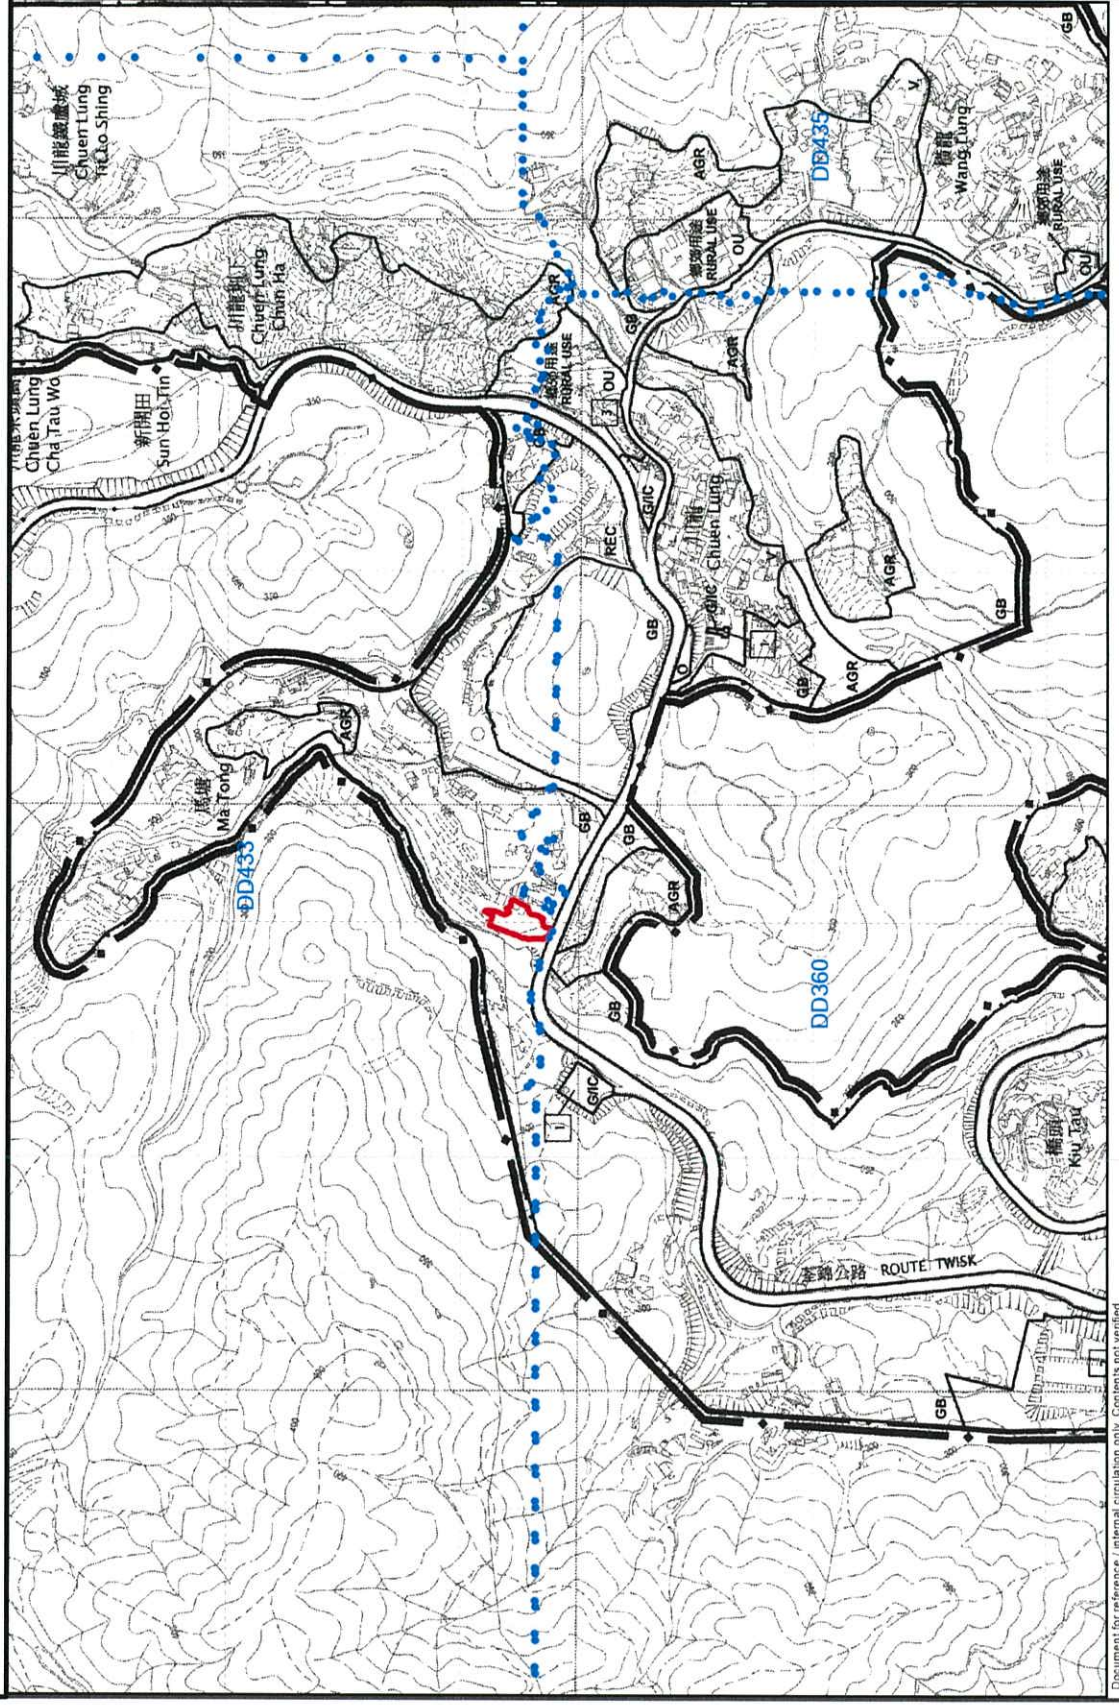

Site Plan (1:1000)

