

Attachment 3

Revised Landscape Drawings

LEGEND:

- APPLICATION SITE BOUNDARY
- T22 EXISTING TREE TO BE RETAINED (WITHIN APPLICATION SITE BOUNDARY)
- PROPOSED TREES
- EXISTING VEGETATIVE COVER TO BE RETAINED
- PROPOSED SHRUBS AND GROUND COVER
- +25.00 PROPOSED LEVEL

Quantity	Code	Chinese Name	Botanical Name	Native/Exotic	Height (mm)	Spread (mm)	DBH (mm)	Spacing (mm)	Remark
HEAVY STANDARD TREES									
1	BP	紅花羊蹄甲	Bauhinia purpurea	Native	4500	2000	80	4000	Straight trunk, balanced form

Ramp

PROJECT :
SECTION 16 PLANNING APPLICATION FOR PROPOSED MINOR RELAXATION OF PLOT RATIO RESTRICTION FOR THE REDEVELOPMENT OF A PERMITTED HOUSE AT LOT 453 IN D.D. 399, CASTLE PEAK ROAD, TING KAU

DRAWING TITLE :
TREE PLANTING PLAN

PROJECT No. C2511

DRAWING No. PT01

SCALE : 1:200

DATE OF ISSUE : JAN 2025

CAD FILENAME : C2511-PT01

A	GENERAL AMENDMENT	19/03/25
REV	DESCRIPTION	DATE
DESIGN BY : TEL		
DRAWN BY : CAD		
CHECKED BY : TEL		
APPROVED BY : TEL		

- NOTES :
- DO NOT SCALE DRAWING. FIGURED DIMENSIONS ARE TO BE FOLLOWED.
 - COPYRIGHT OF THE DRAWING IS RETAINED BY THE AUTHORIZED PERSON.
 - ALL DIMENSIONS ARE TO BE CHECKED AT SITE BY THE MAIN CONTRACTOR.
 - READ THIS DWG. IN CONNECTION WITH GEN. ARCH. PLANS, STRUCT. PLANS, AND OTHER RELATED DWGS.

LanDes

LANDES LIMITED
景藝設計有限公司

FLAT A, 17/F,
SHUN PONT COMMERCIAL BUILDING,
5-11 THOMSON ROAD, HONG KONG
TEL.: 2868 0980 FAX.: 2868 2203
香港灣仔譚臣道5-11號,
信邦商業大廈17樓A室
電話: 2868 0980
傳真: 2868 2203

■■■■ APPLICATION SITE
BOUNDARY

T22 EXISTING TREE TO BE
RETAINED
(WITHIN APPLICATION
SITE BOUNDARY)

 TREE PROTECTION
ZONE

+23.00
↓
EXISTING LEVEL

+25.00 PROPOSED LEVEL



DRAWING TITLE :
TREE PROTECTION PLAN

PROJECT No. C2511

DRAWING No. TP01

SCALE : 1:200

DATE OF ISSUE : JAN 2025

CAD FILENAME : C2511-TP01

A	GENERAL AMENDMENT	19/03/25
REV	DESCRIPTION	DATE
DESIGN BY :	TEL	
DRAWN BY :	CAD	
CHECKED BY :	TEL	
APPROVED BY :	TEL	


NOTES :

1. DO NOT SCALE DRAWING. FIGURED DIMENSIONS ARE TO BE FOLLOWED.
2. COPYRIGHT OF THE DRAWING IS RETAINED BY THE AUTHORIZED PERSON.
3. ALL DIMENSIONS ARE TO BE CHECKED AT SITE BY THE MAIN CONTRACTOR.
4. READ THIS DWG. IN CONNECTION WITH GEN. ARCH. PLANS, STRUCT. PLANS, AND OTHER RELATED DWGS.

LanDes

LANDES LIMITED
景藝設計有限公司

FLAT A, 17/F,
SHUN PONT COMMERCIAL BUILDING,
5-11 THOMSON ROAD, HONG KONG
TEL.: 2868 0980 FAX.: 2868 2203
香港灣仔譚臣道5-11號,
信邦商業大廈17樓A室
電話: 2868 0980
傳真: 2868 2203

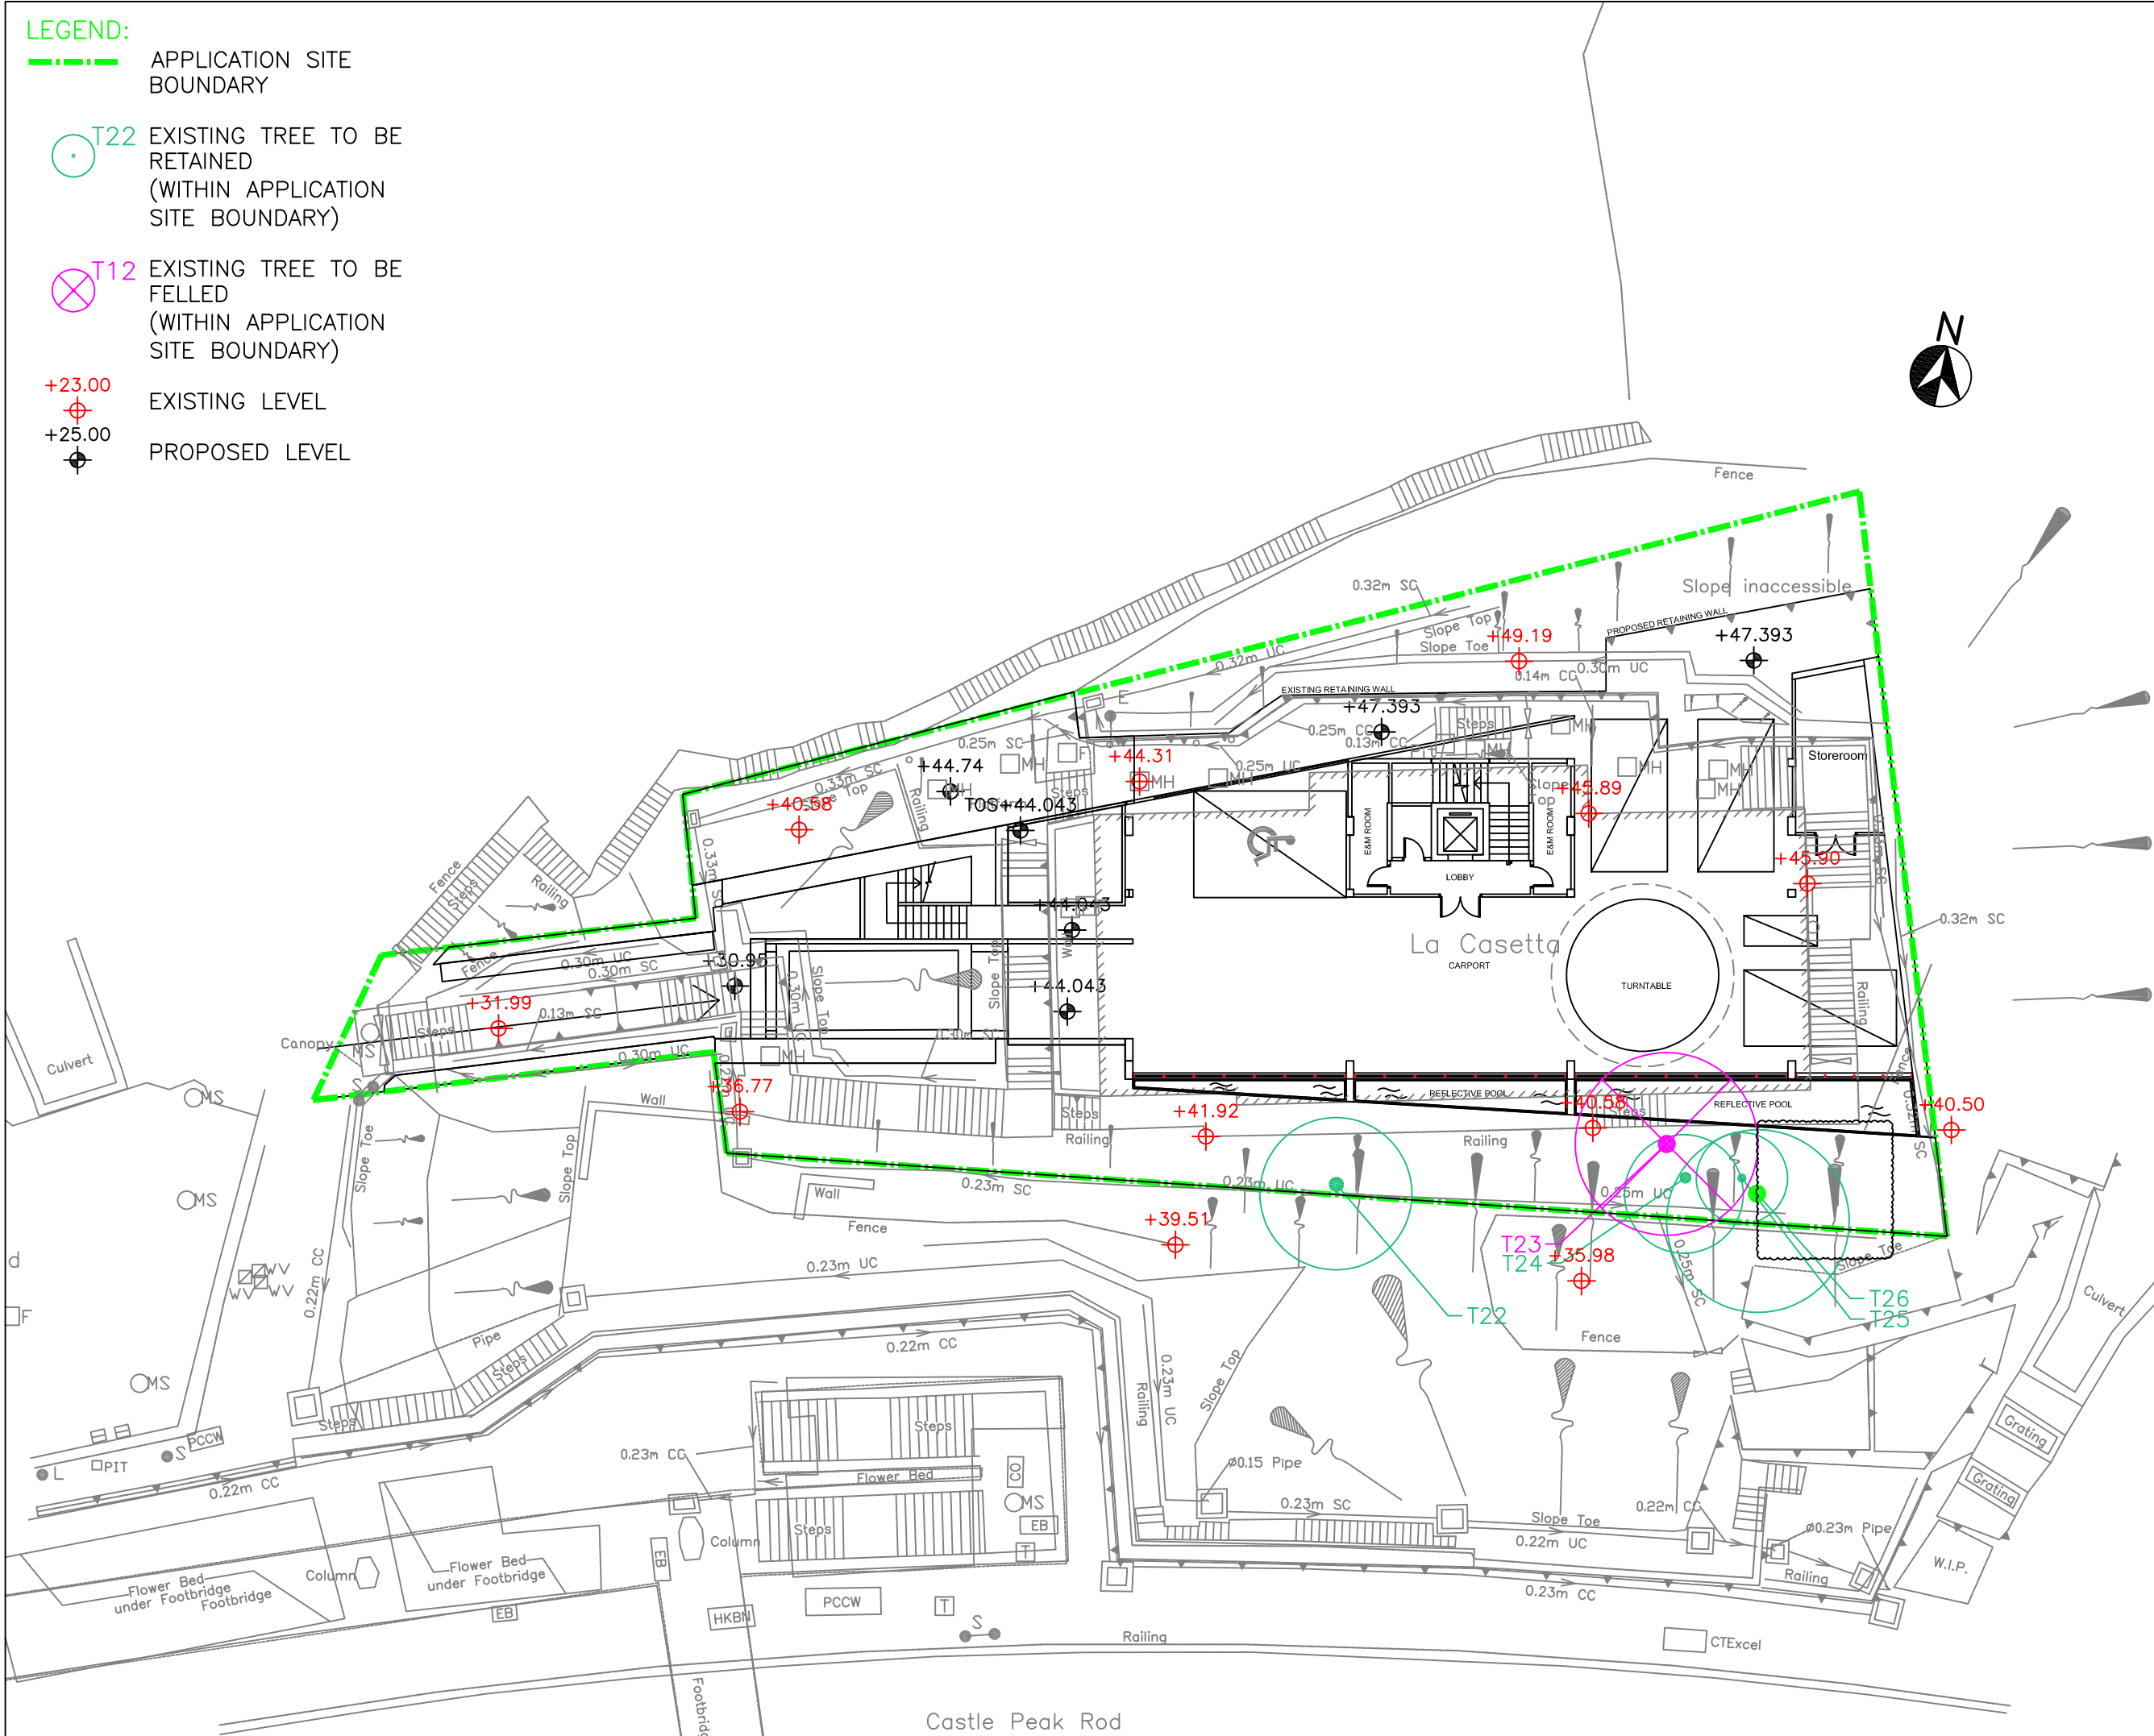

PROJECT :
SECTION 16 PLANNING APPLICATION FOR PROPOSED MINOR RELAXATION OF PLOT RATIO RESTRICTION FOR THE REDEVELOPMENT OF A PERMITTED HOUSE AT LOT 453 IN D.D. 399, CASTLE PEAK ROAD, TING KAU

DRAWING TITLE :
TREE TREATMENT PLAN

PROJECT No. C2511

DRAWING No. TT01

SCALE : 1:200

DATE OF ISSUE : JAN 2025

CAD FILENAME : C2511-TT01

REV	DESCRIPTION	DATE
A	GENERAL AMENDMENT	18/03/25

DESIGN BY : TEL

DRAWN BY : CAD

CHECKED BY : TEL

APPROVED BY : TEL

NOTES :

- DO NOT SCALE DRAWING. FIGURED DIMENSIONS ARE TO BE FOLLOWED.
- COPYRIGHT OF THE DRAWING IS RETAINED BY THE AUTHORIZED PERSON.
- ALL DIMENSIONS ARE TO BE CHECKED AT SITE BY THE MAIN CONTRACTOR.
- READ THIS DWG. IN CONNECTION WITH GEN. ARCH. PLANS, STRUCT. PLANS, AND OTHER RELATED DWGS.

LanDes

LANDES LIMITED
景藝設計有限公司

FLAT A, 17/F,
SHUN PONT COMMERCIAL BUILDING,
5-11 THOMSON ROAD, HONG KONG
TEL.: 2868 0980 FAX.: 2868 2203
香港灣仔譚臣道5-11號,
信邦商業大廈17樓A室
電話: 2868 0980
傳真: 2868 2203