





Appendix C


Landscape Proposal

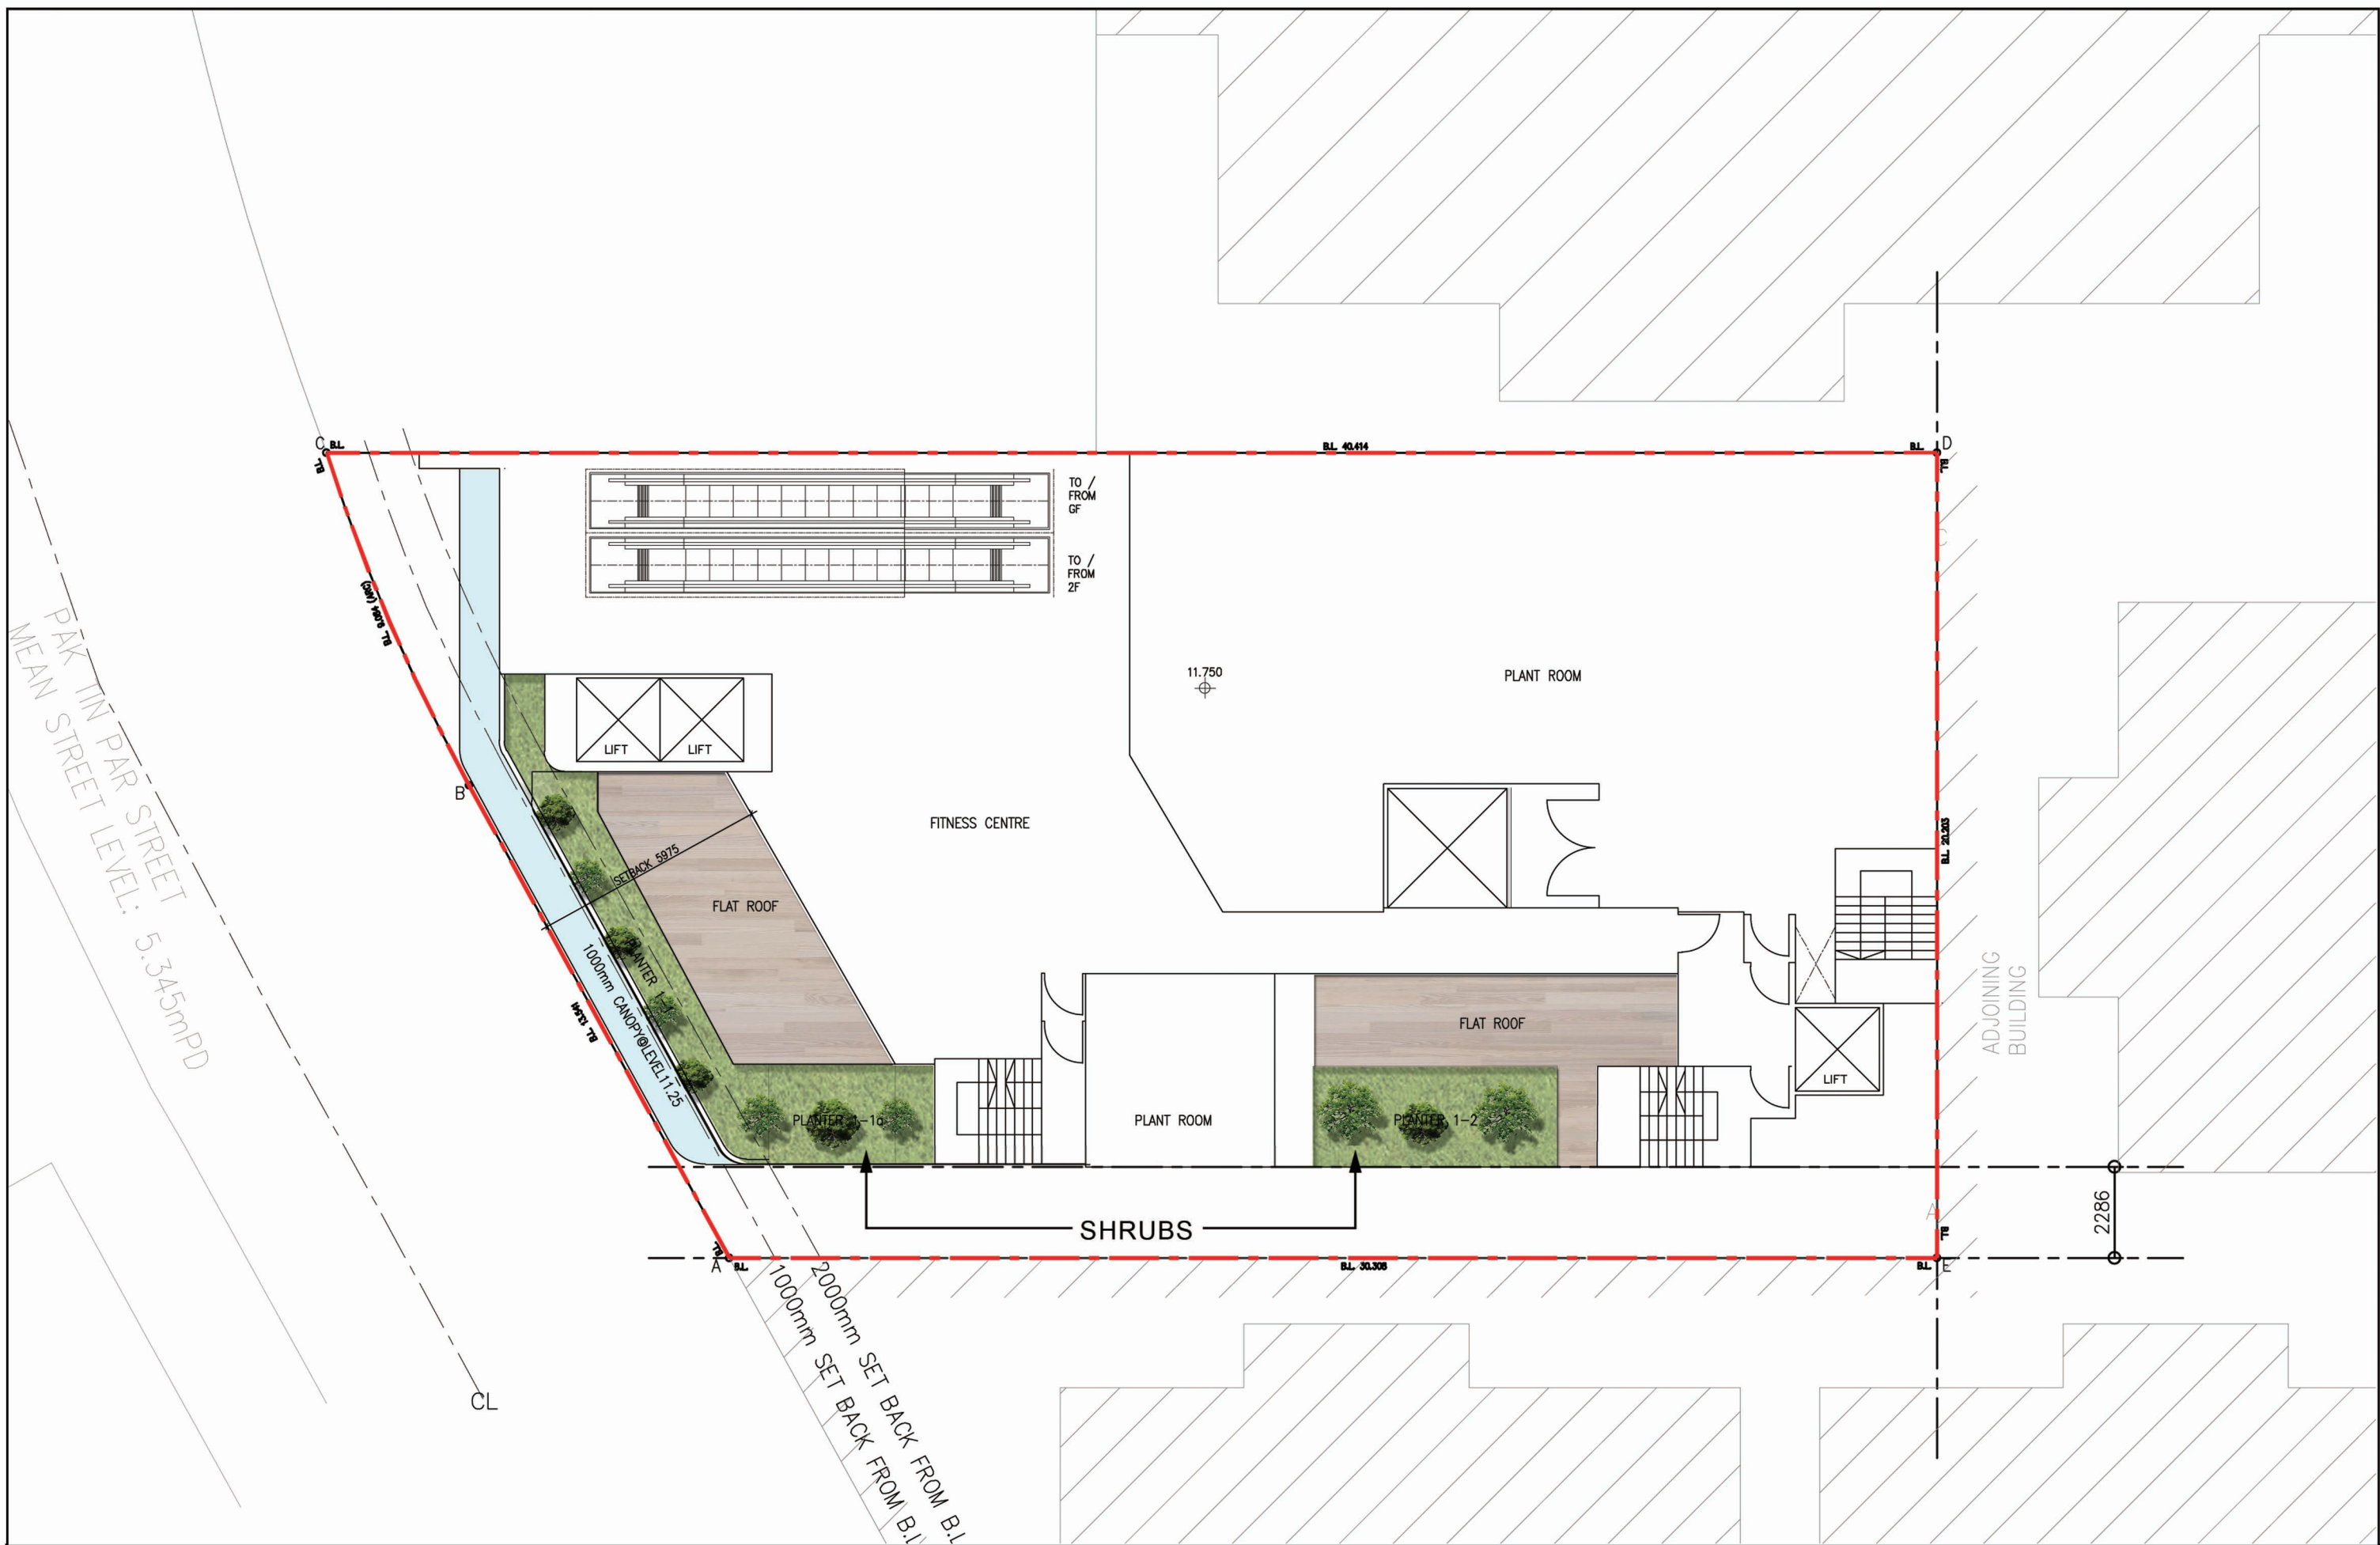

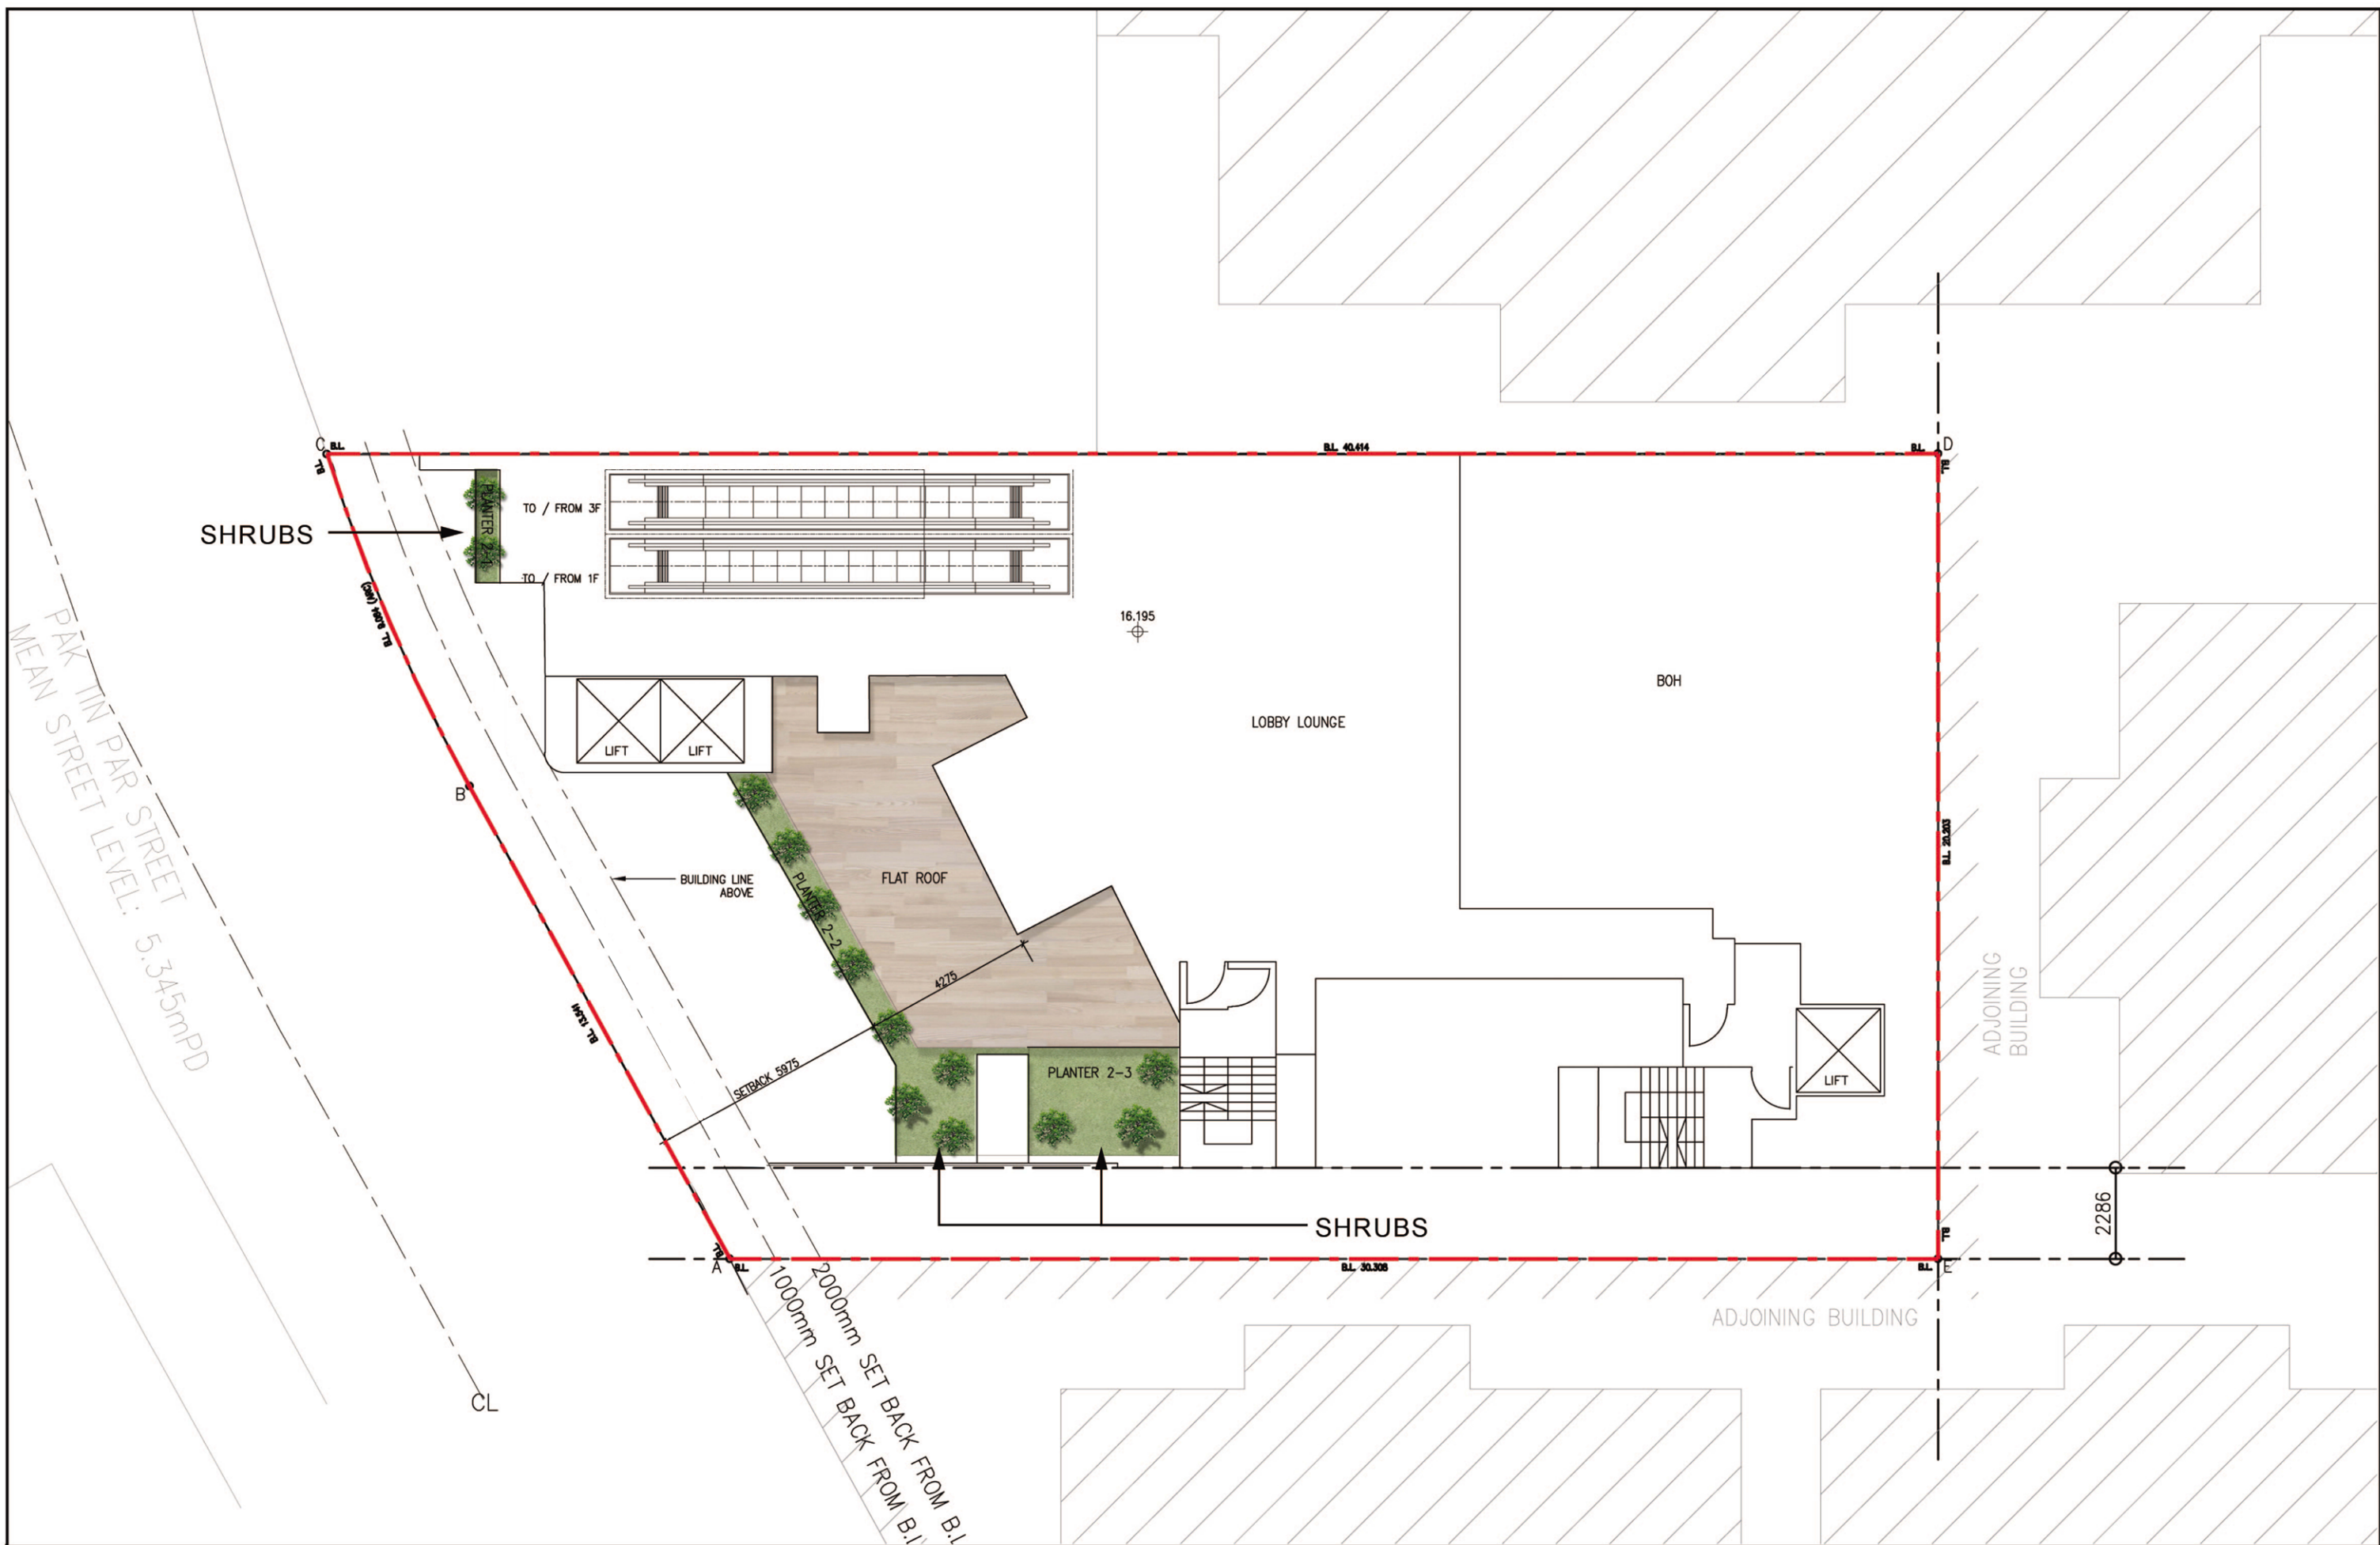

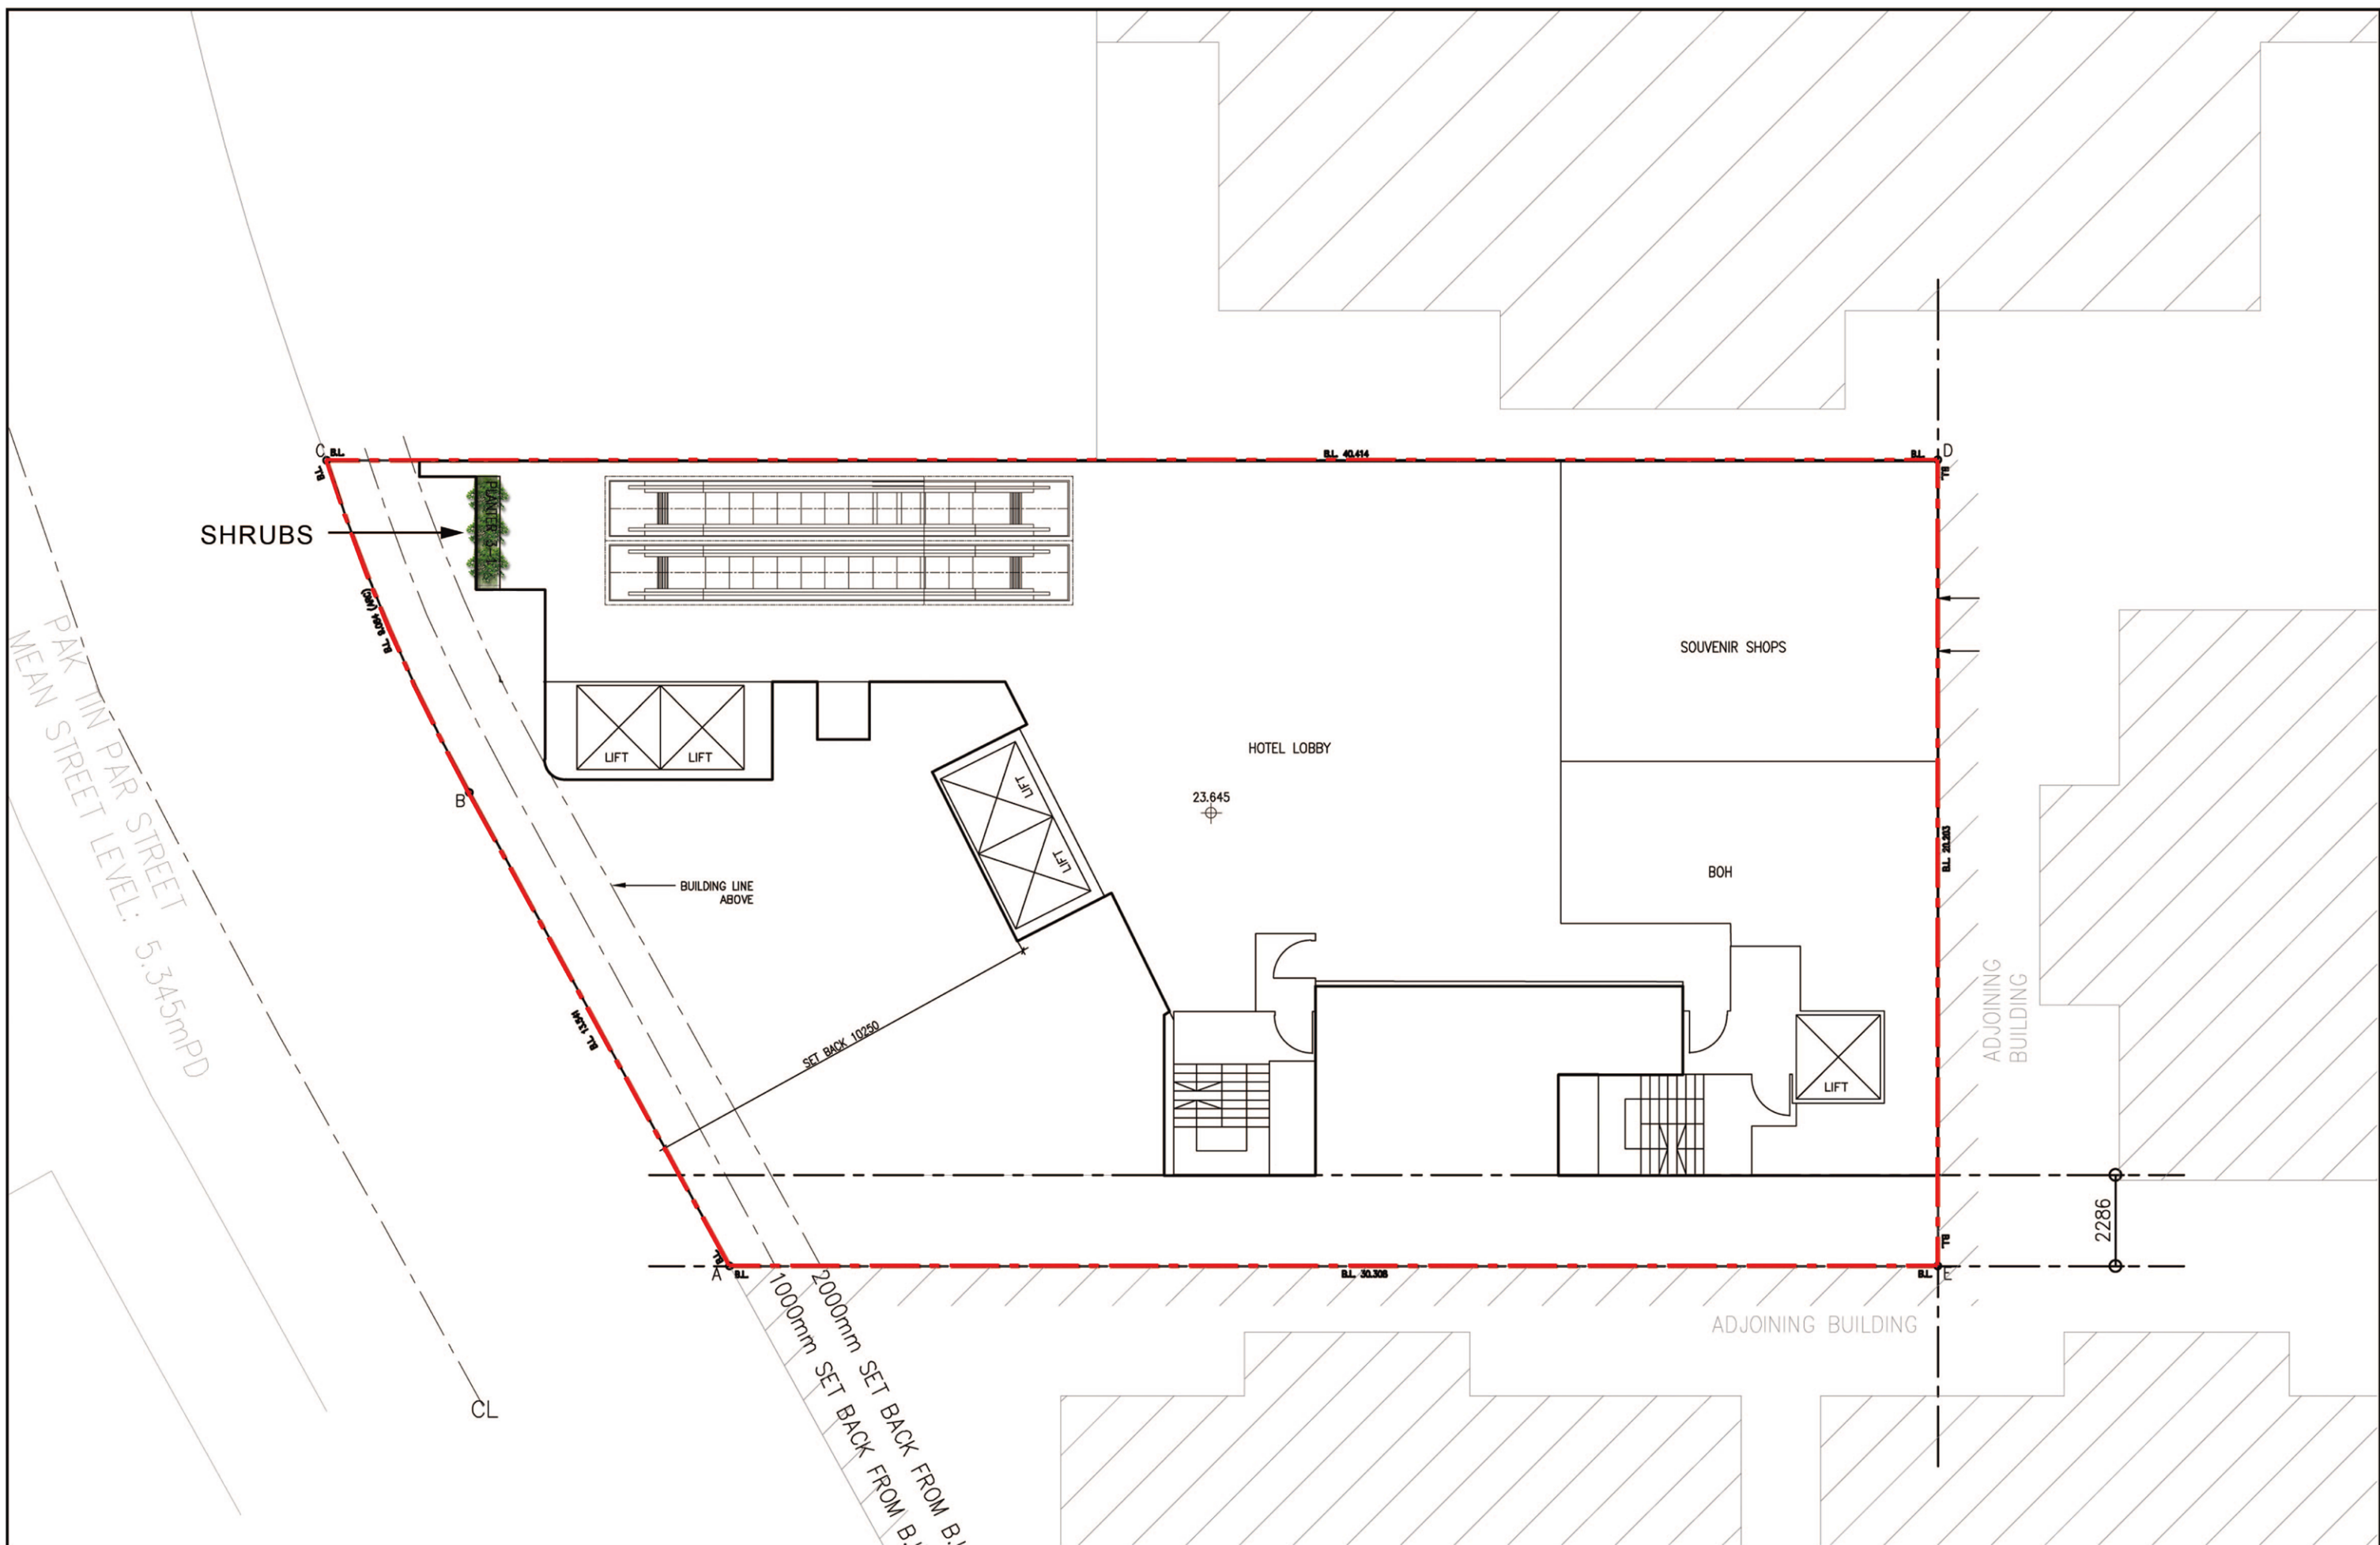

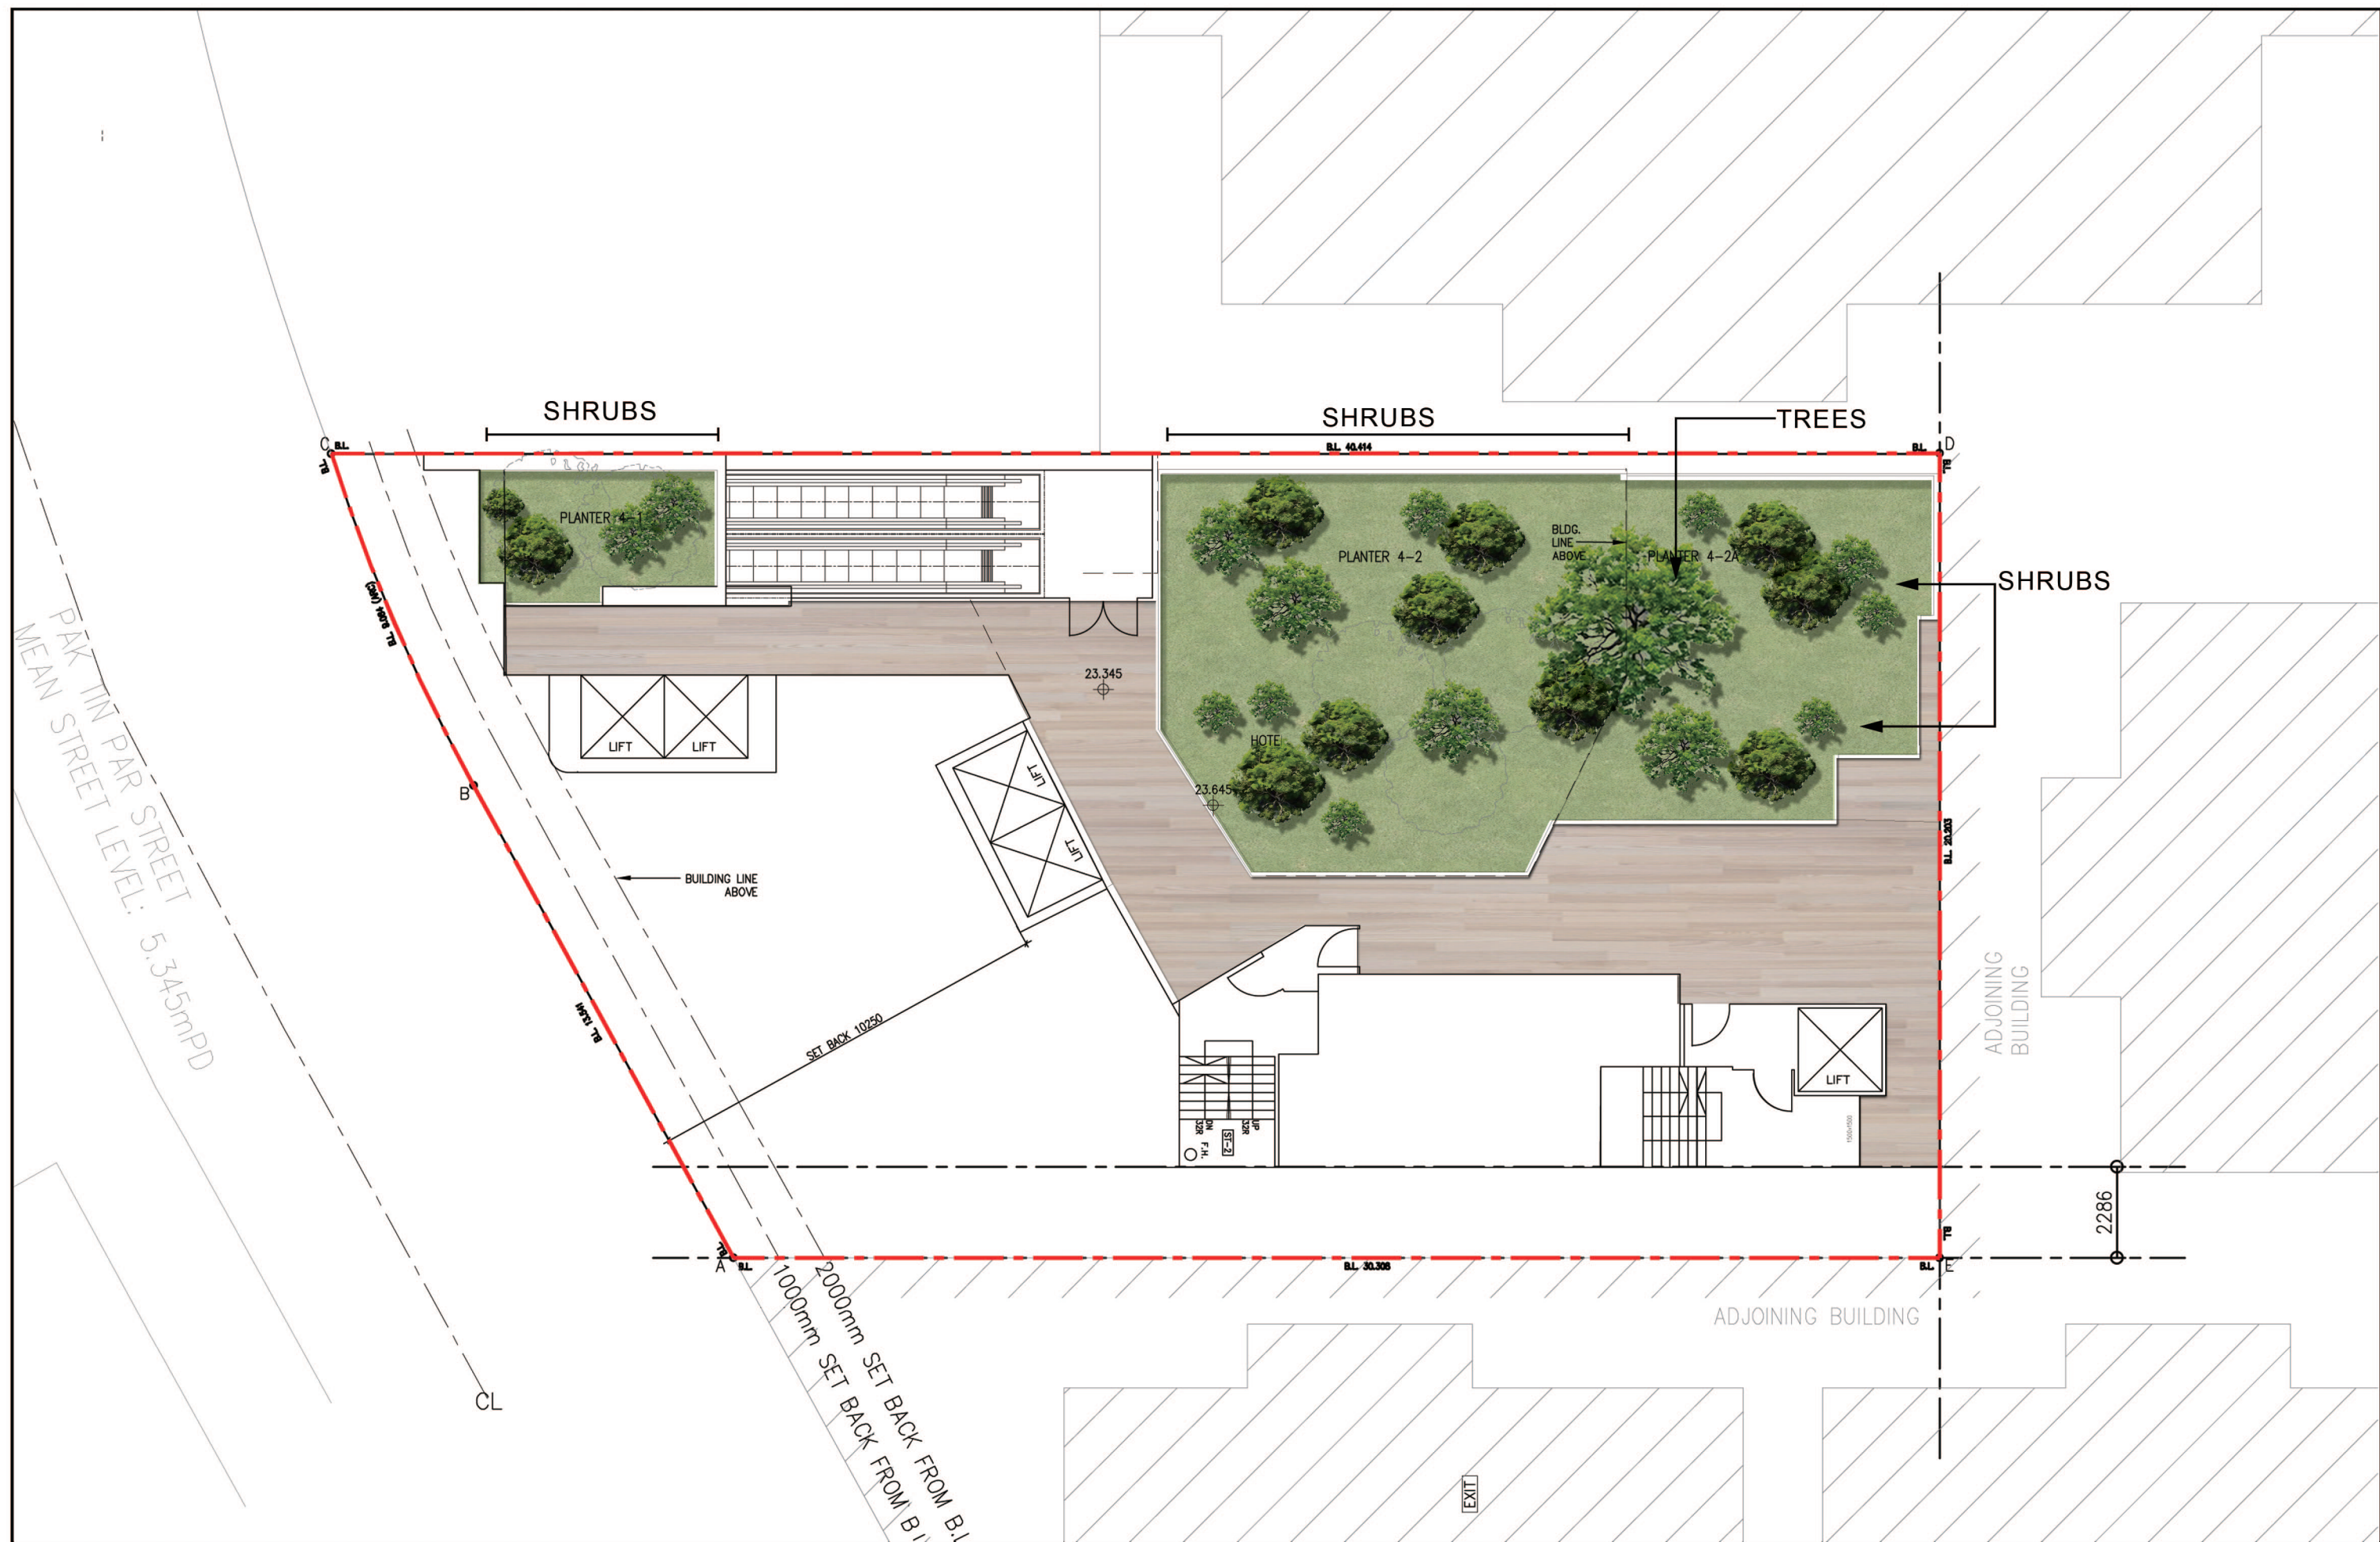

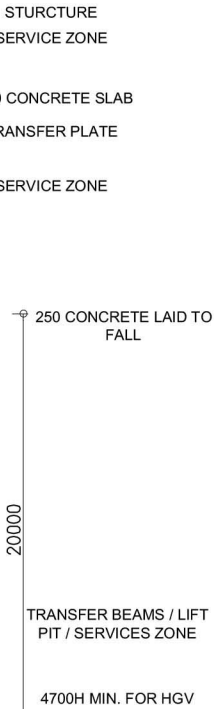

DRAWN	CHECKED
RC	NH
SCALE	DATE
1:350	01-09-25
JOB NO.	DRAWING NO.
2520	2520-DW-G-GS