



Appendix G

Supplementary Information

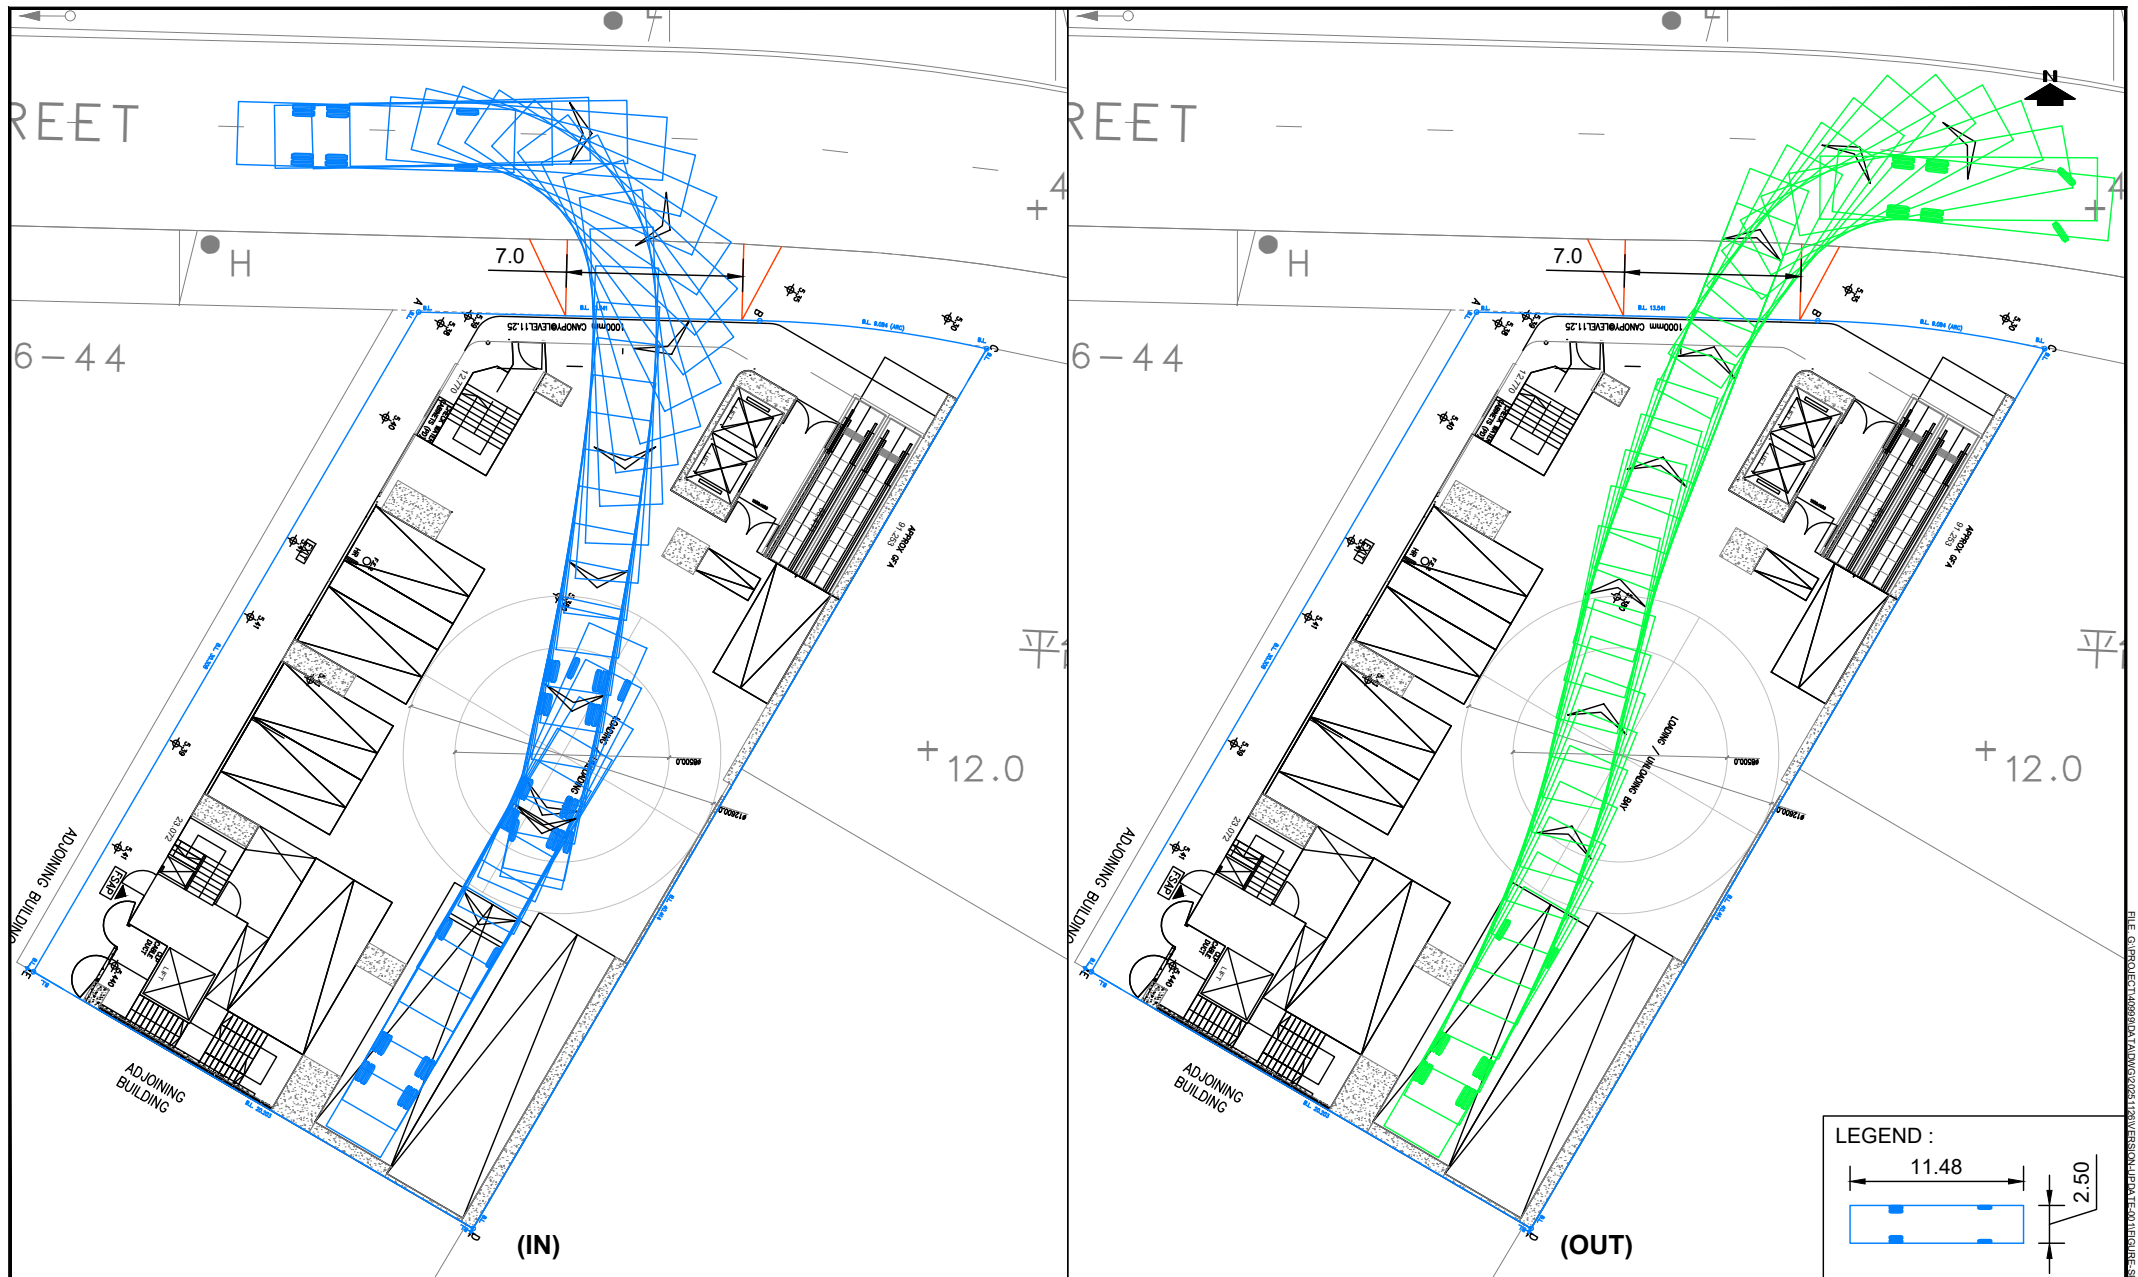

PROJECT NO. 40999		PROJECT TITLE APPLICATION FOR PLANNING PERMISSION UNDER SECTION 16 OF THE TOWN PLANNING ORDINANCE (CAP. 131) FOR PROPOSED HOTEL USE AND MINOR RELAXATION OF PLOT RATIO AND BUILDING HEIGHT RESTRICTIONS AT "OTHER SPECIFIED USES" ANNOTATED "BUSINESS" ZONE AT TSUN WAN INLAND LOT NO. 46 S.C, NOS. 46-48 PAK TIN PAR STREET, TSUEN WAN, NEW TERRITORIES		DRAWING NO. SP-01	REV. .
DESIGNED SKL	DATE NOV 2025	DRAWING TITLE SWEPT PATH ANALYSIS - HGV		LLA 顧問有限公司 Consultancy Limited	
DRAWN CLL	SCALE 1:300 @ A4				
CHECKED SLN					

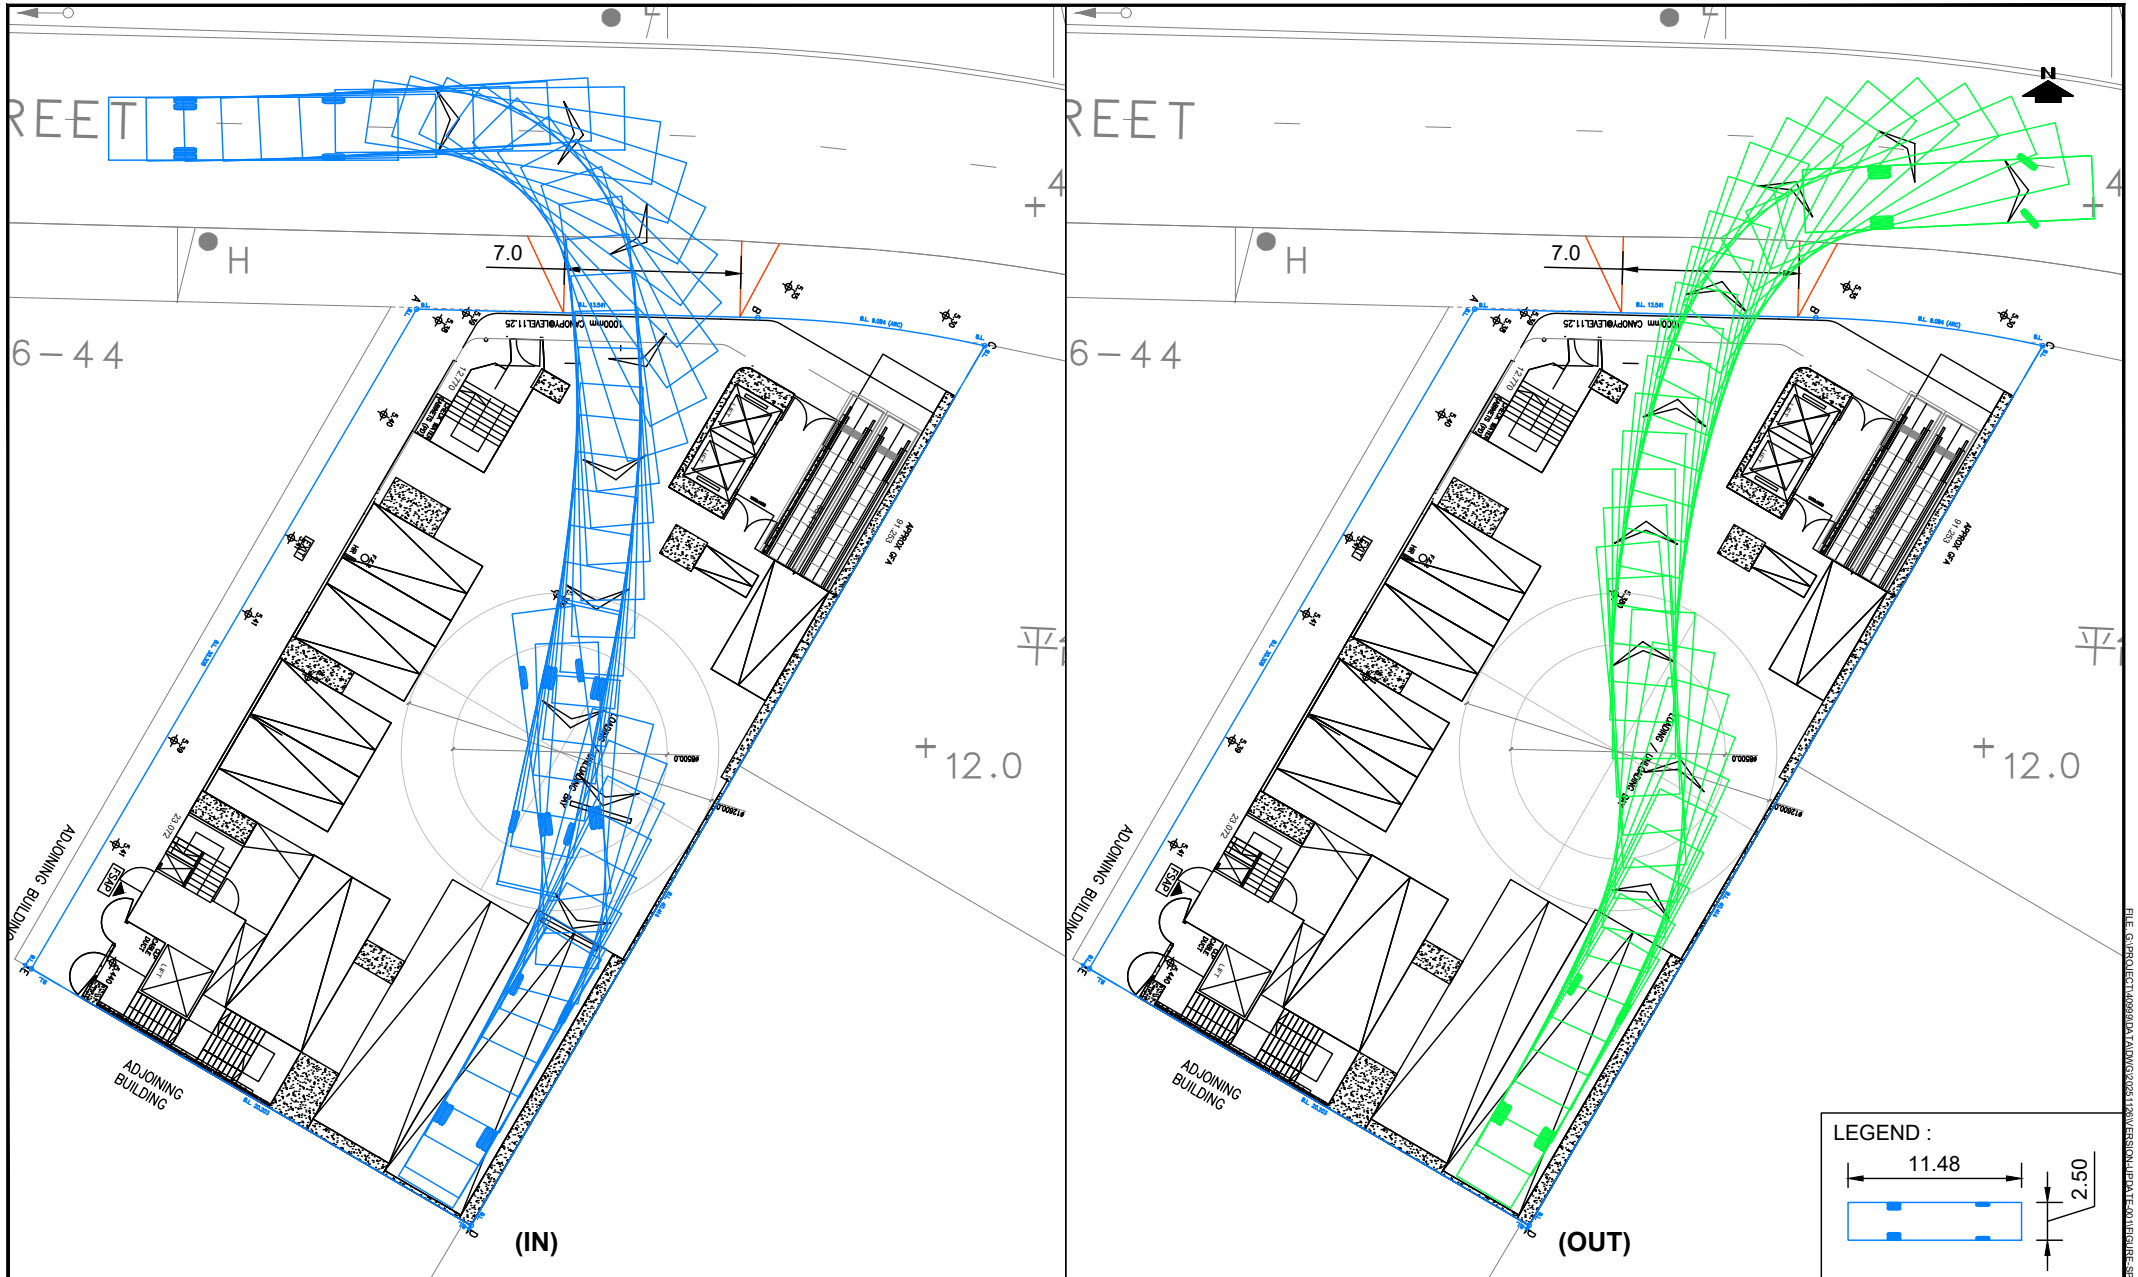

PROJECT NO. 40999		PROJECT TITLE APPLICATION FOR PLANNING PERMISSION UNDER SECTION 16 OF THE TOWN PLANNING ORDINANCE (CAP. 131) FOR PROPOSED HOTEL USE AND MINOR RELAXATION OF PLOT RATIO AND BUILDING HEIGHT RESTRICTIONS AT "OTHER SPECIFIED USES" ANNOTATED "BUSINESS" ZONE AT TSUN WAN INLAND LOT NO. 46 S.C, NOS. 46-48 PAK TIN PAR STREET, TSUEN WAN, NEW TERRITORIES		DRAWING NO. SP-02	REV. .
DESIGNED SKL	DATE NOV 2025	DRAWING TITLE SWEPT PATH ANALYSIS - COACH		LLA 顧問有限公司 Consultancy Limited	
DRAWN CLL	SCALE 1:300 @ A4				
CHECKED SLN					