

Location Plan

永利行測量師有限公司
RHL Surveyors Limited
Real Estate Solution & Surveying Practice



Not to scale – for identification purpose only


永利行集團成員 | Member of RHL International

Your Professional • Your Solution

info@rhl-int.com | www.rhl-int.com

Site Plan

永利行測量師有限公司
RHL Surveyors Limited
Real Estate Solution & Surveying Practice

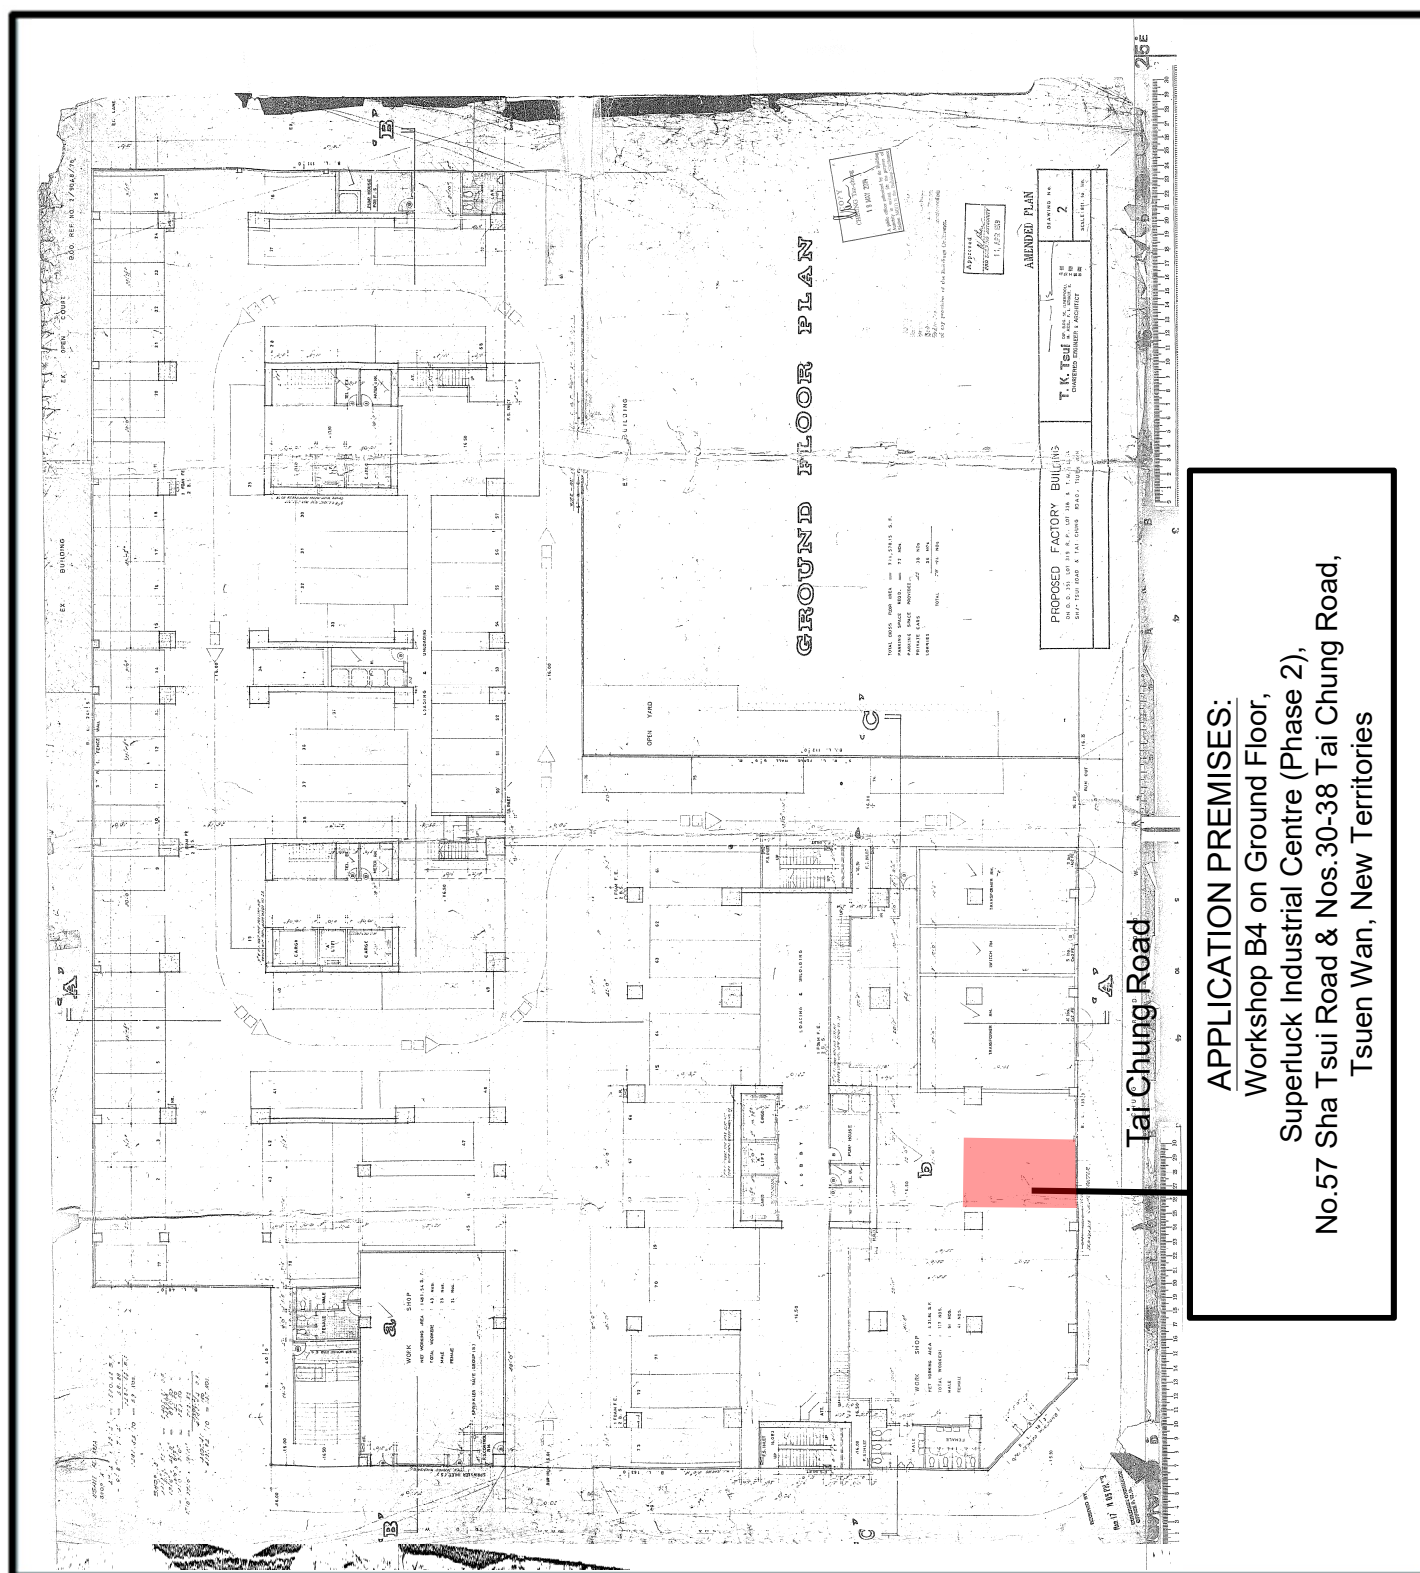

APPLICATION PREMISES:
Workshop B4 on Ground Floor,
Superluck Industrial Centre (Phase 2),
No.57 Sha Tsui Road & Nos.30-38 Tai Chung Road,
Tsuen Wan, New Territories

Not to scale – for identification purpose only

永利行集團成員 | Member of RHL International

Your Professional • Your Solution

info@rhl-int.com | www.rhl-int.com

Site Plan

永利行測量師有限公司
RHL Surveyors Limited
Real Estate Solution & Surveying Practice

