



Appendix 1
Schematic Architectural Drawings

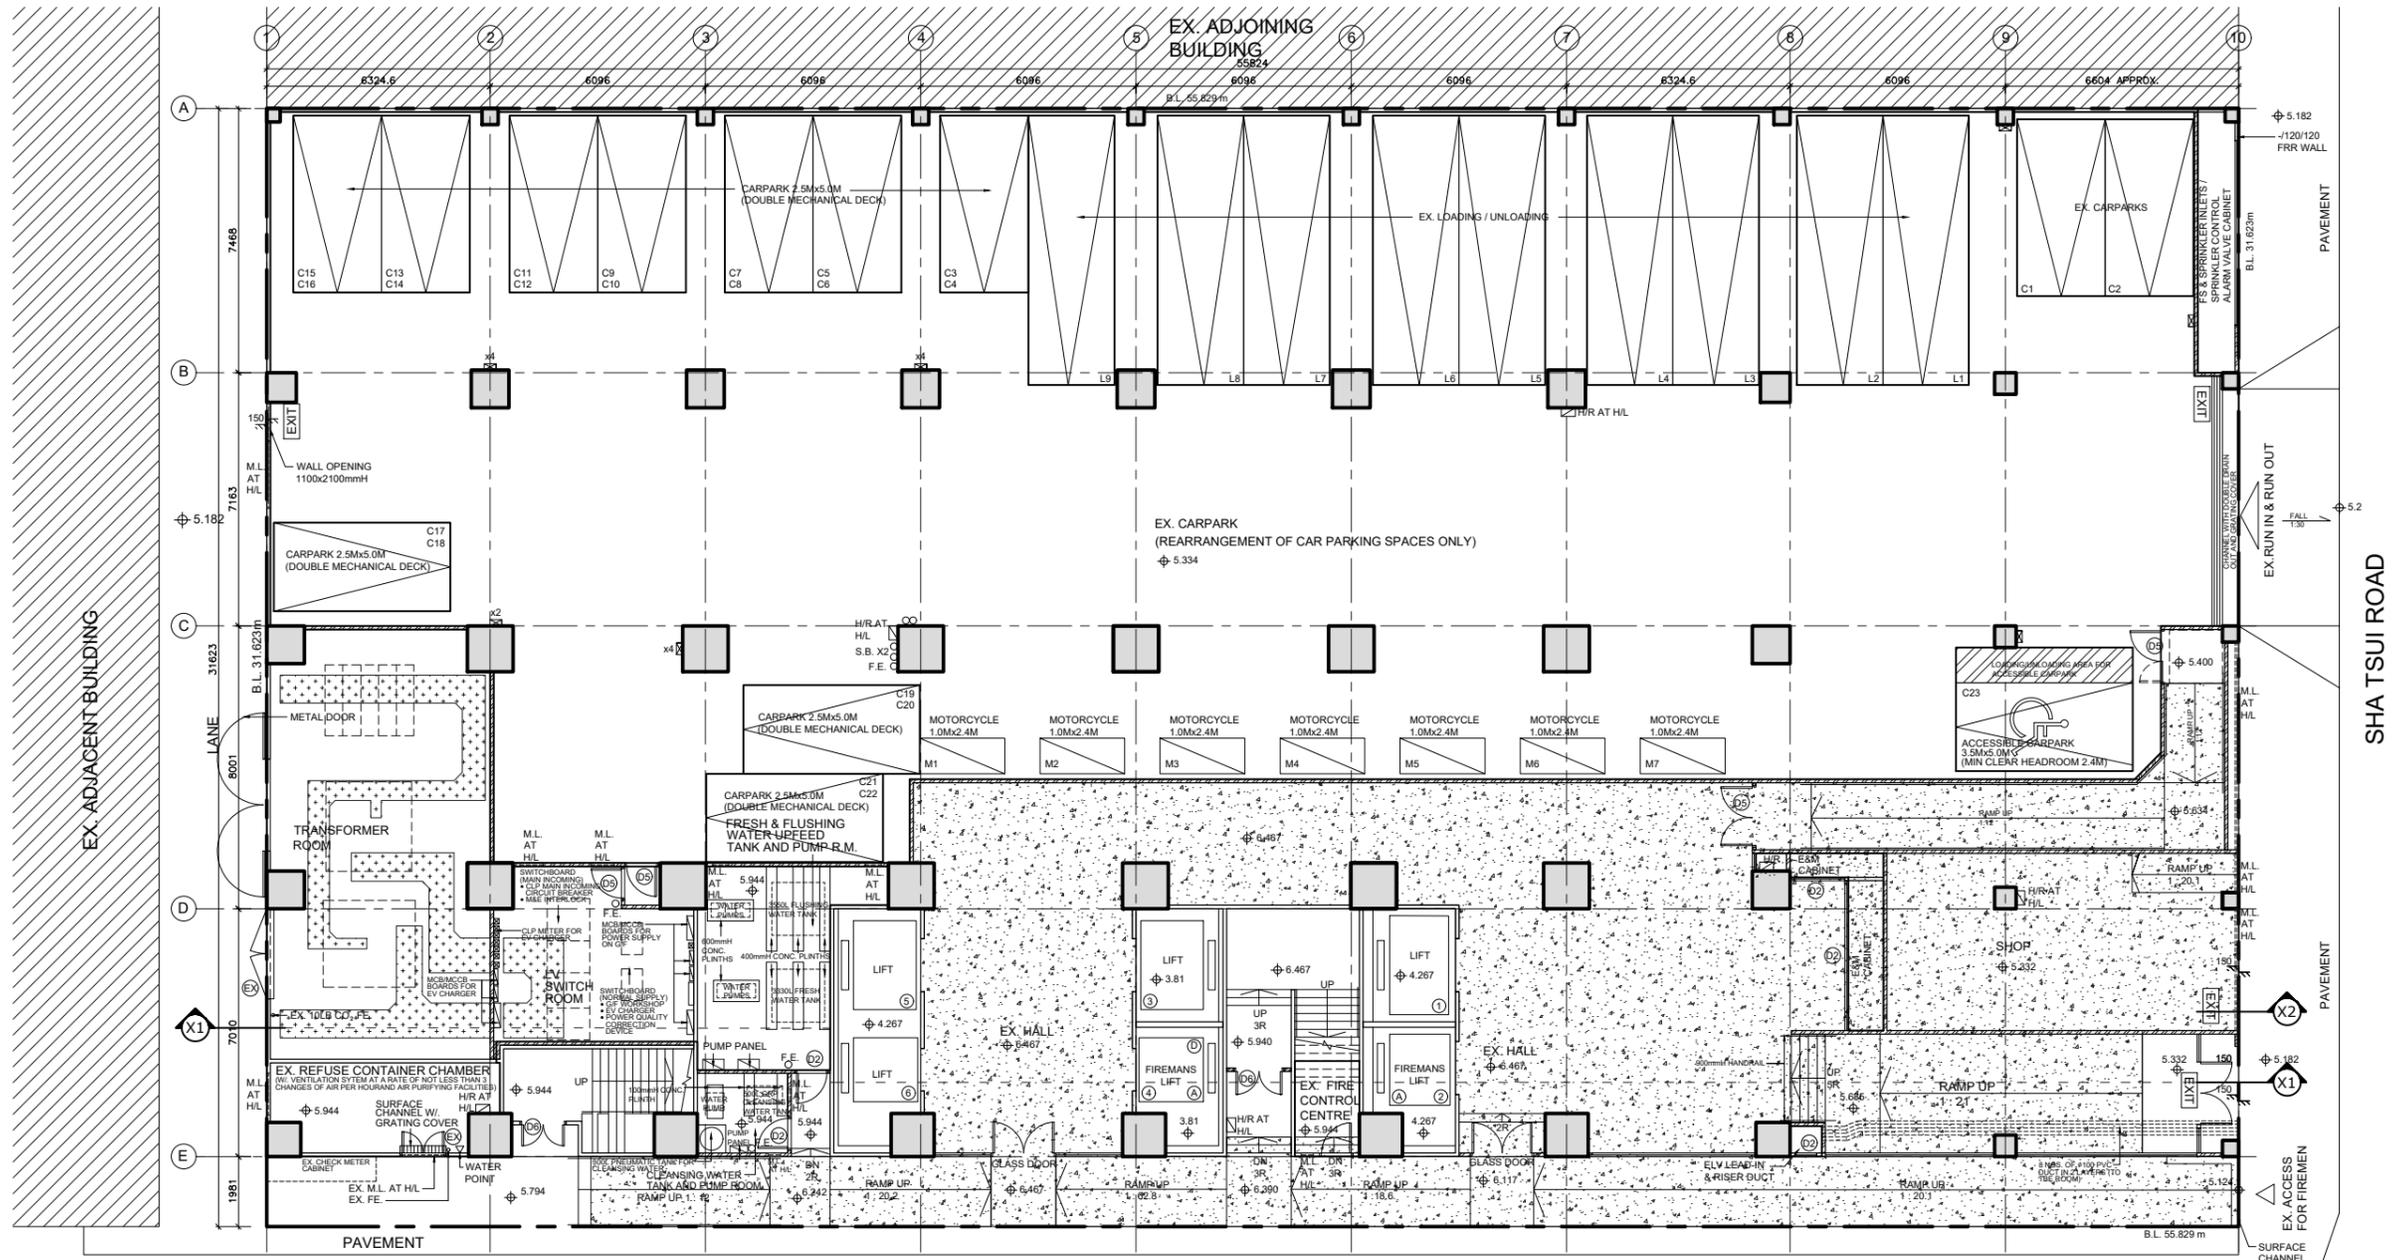



WANG WO TSAI STREET GARDEN

G/F

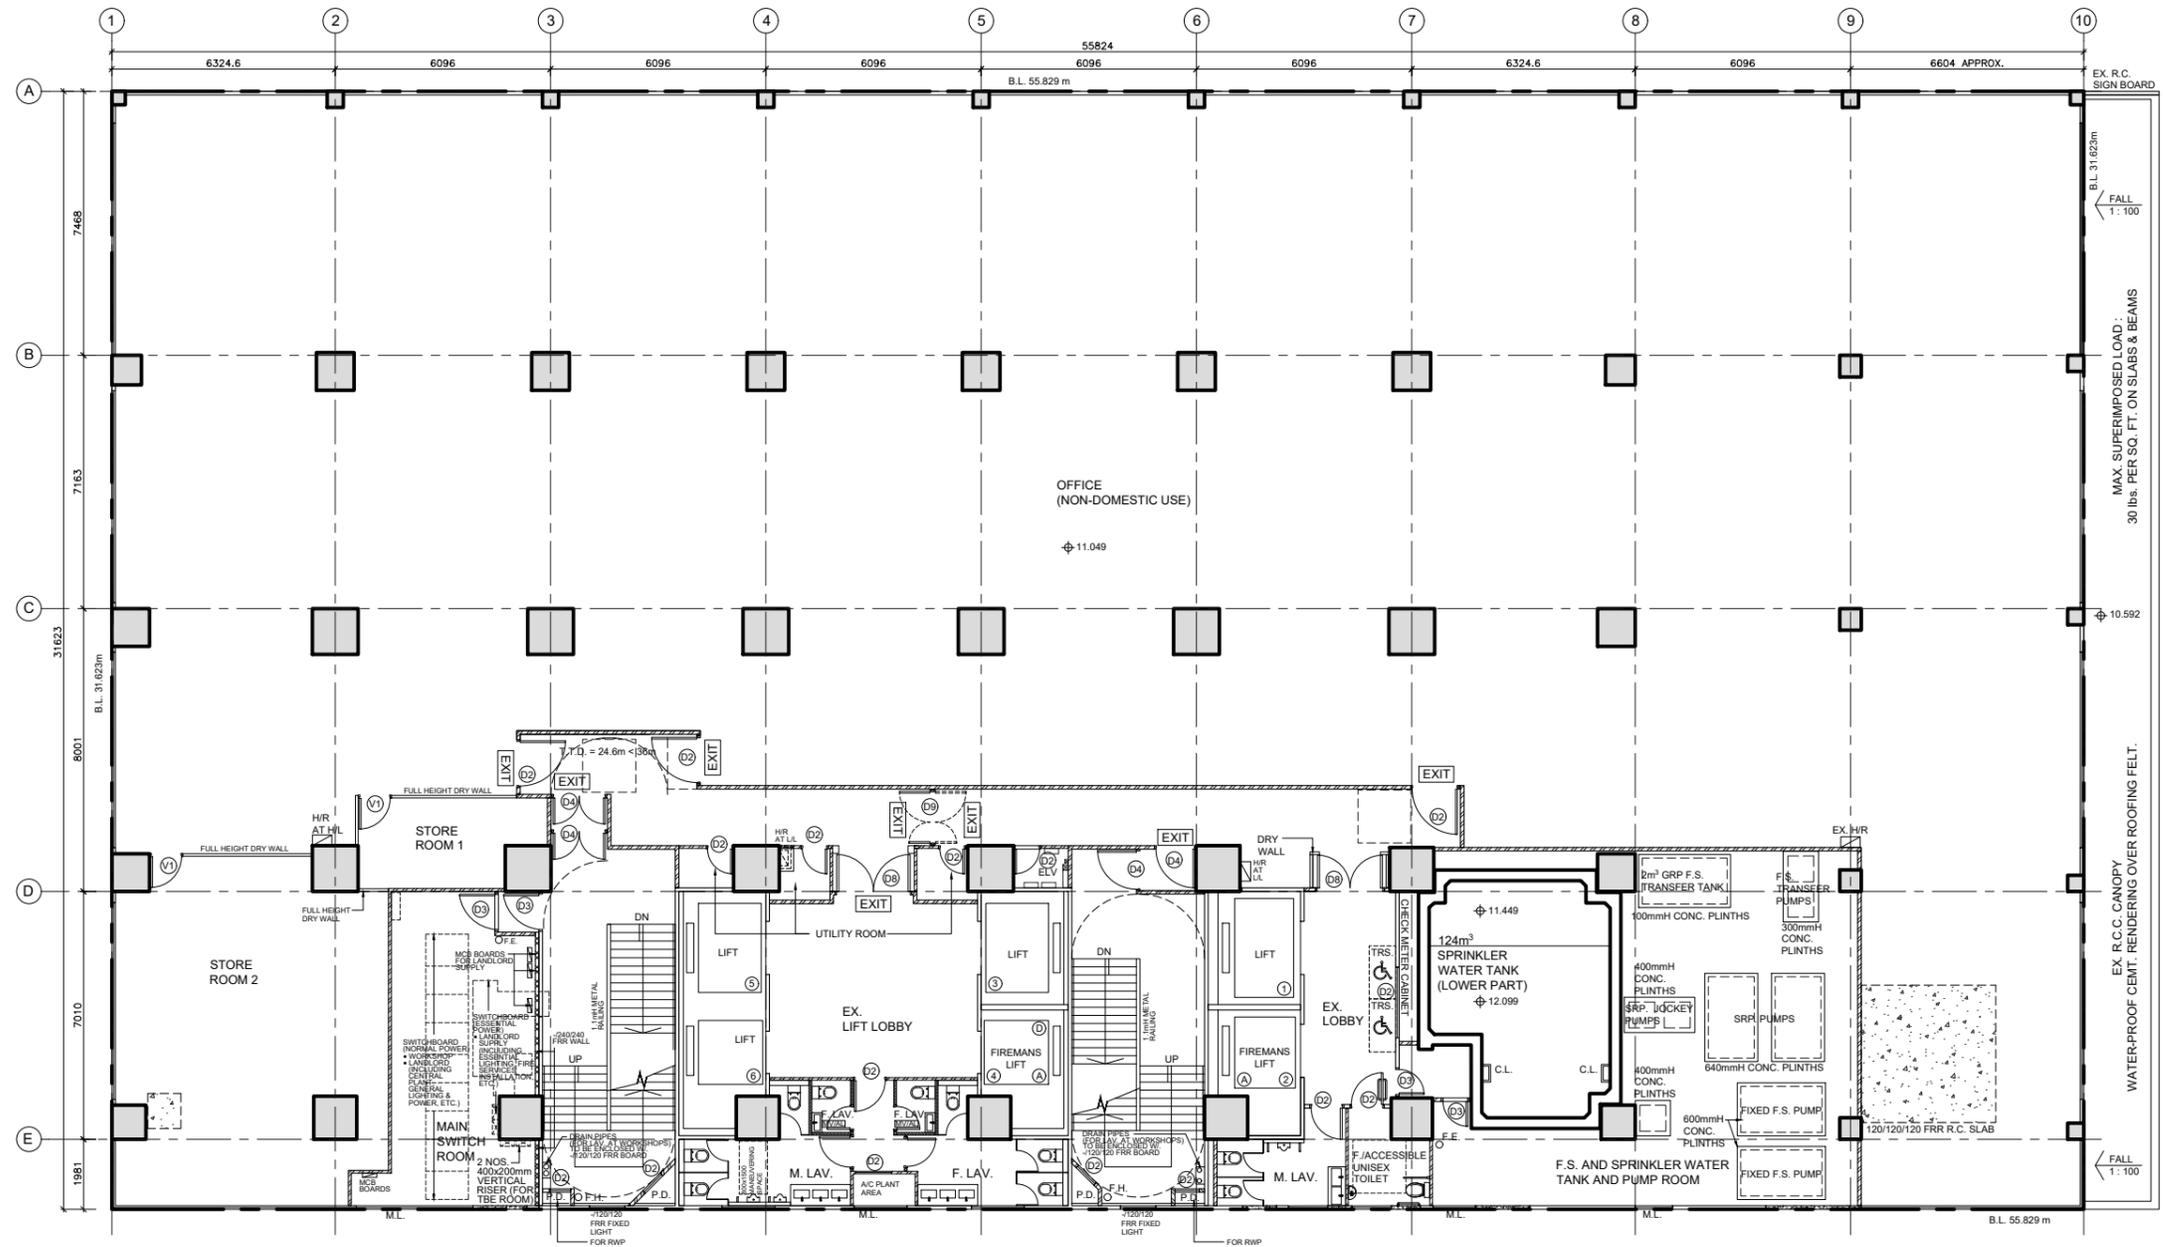


1/F

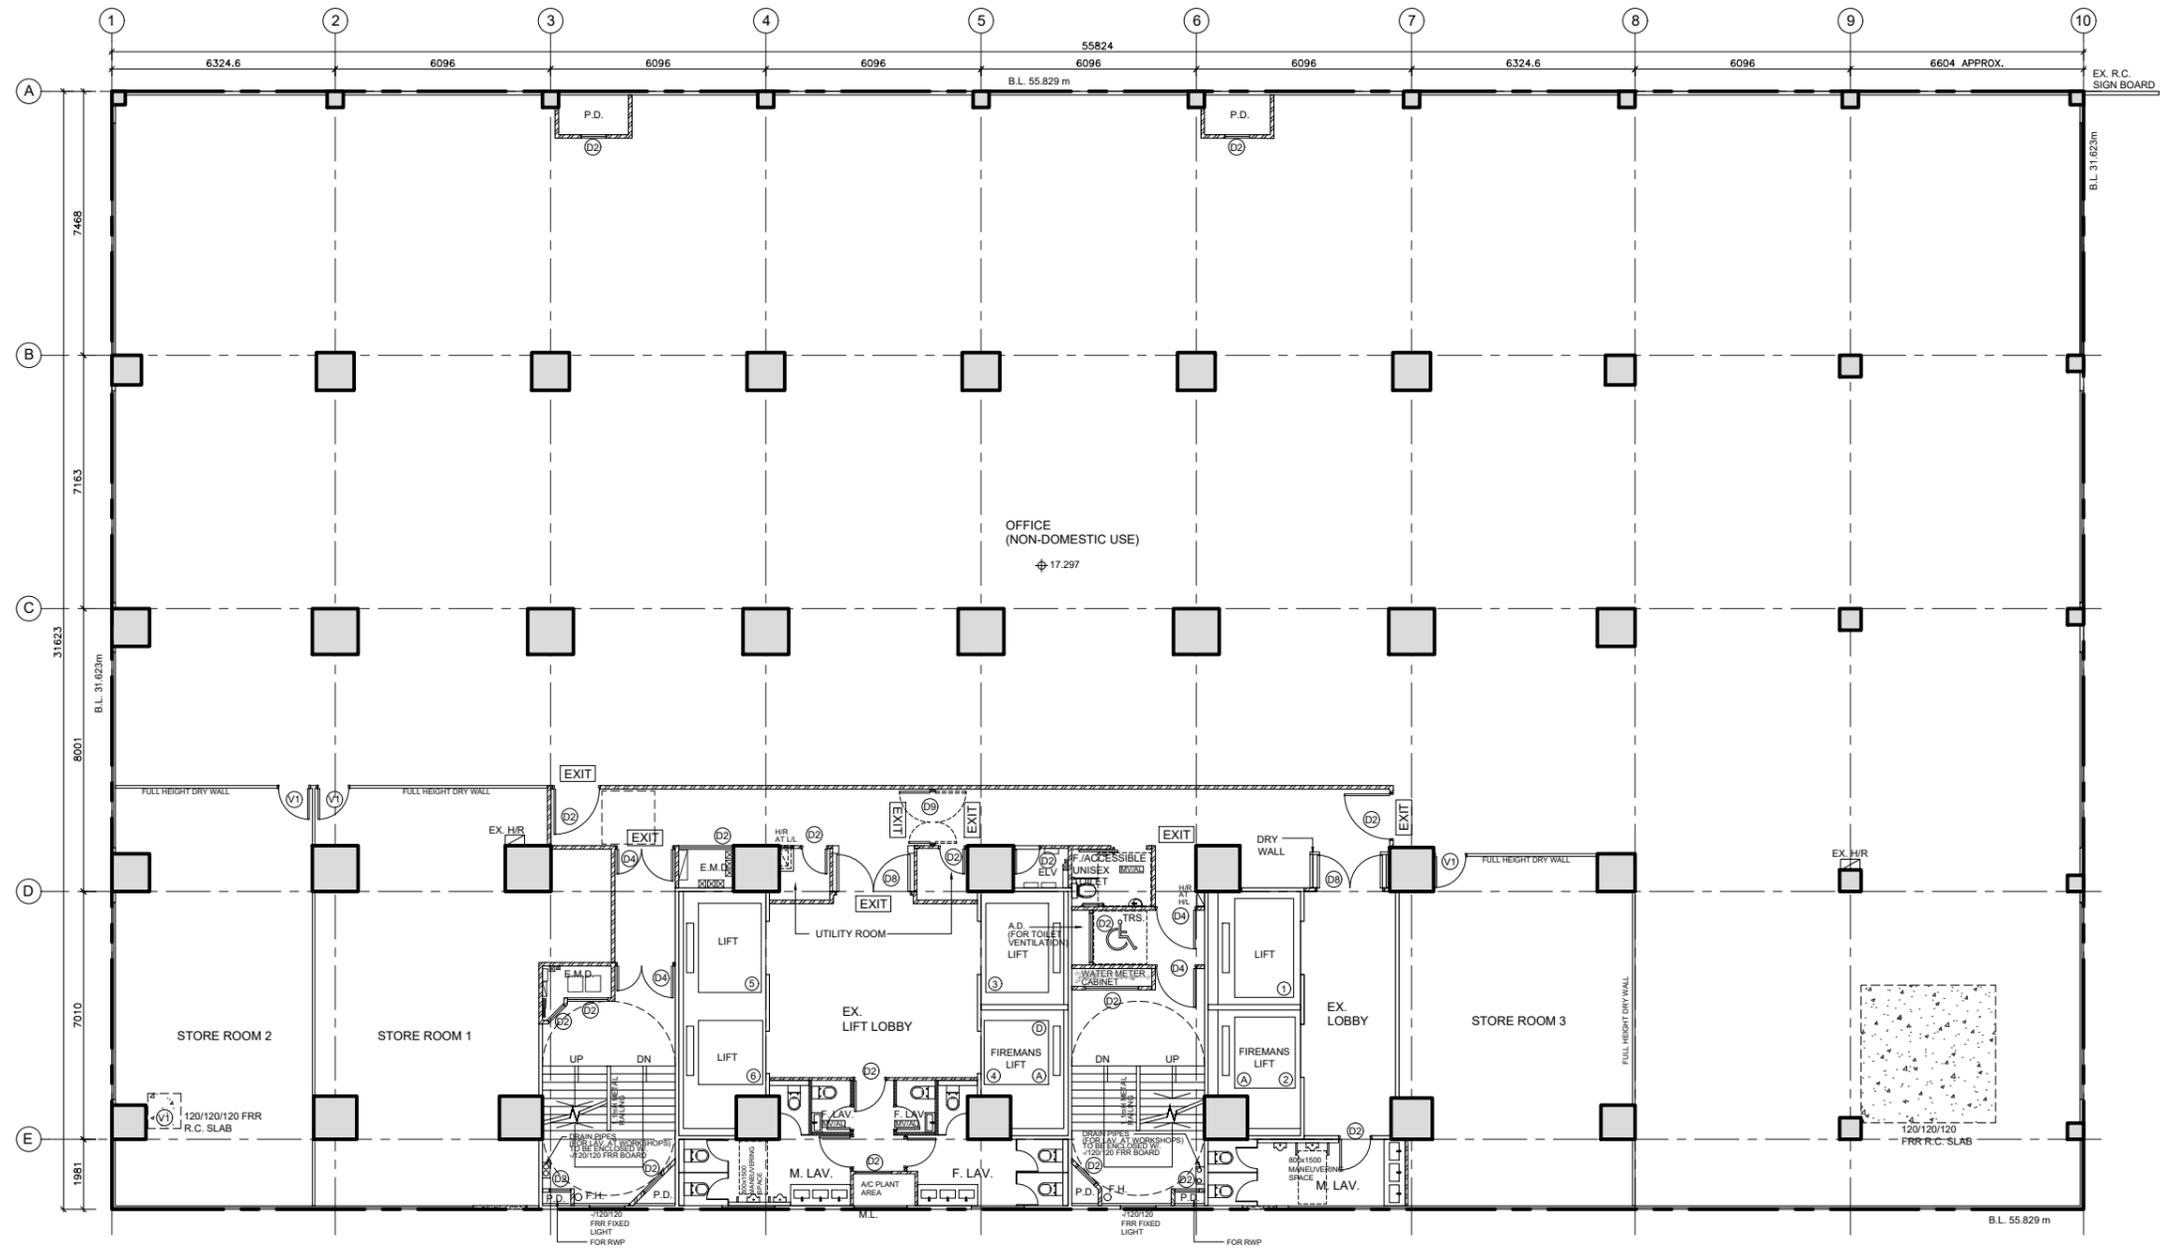


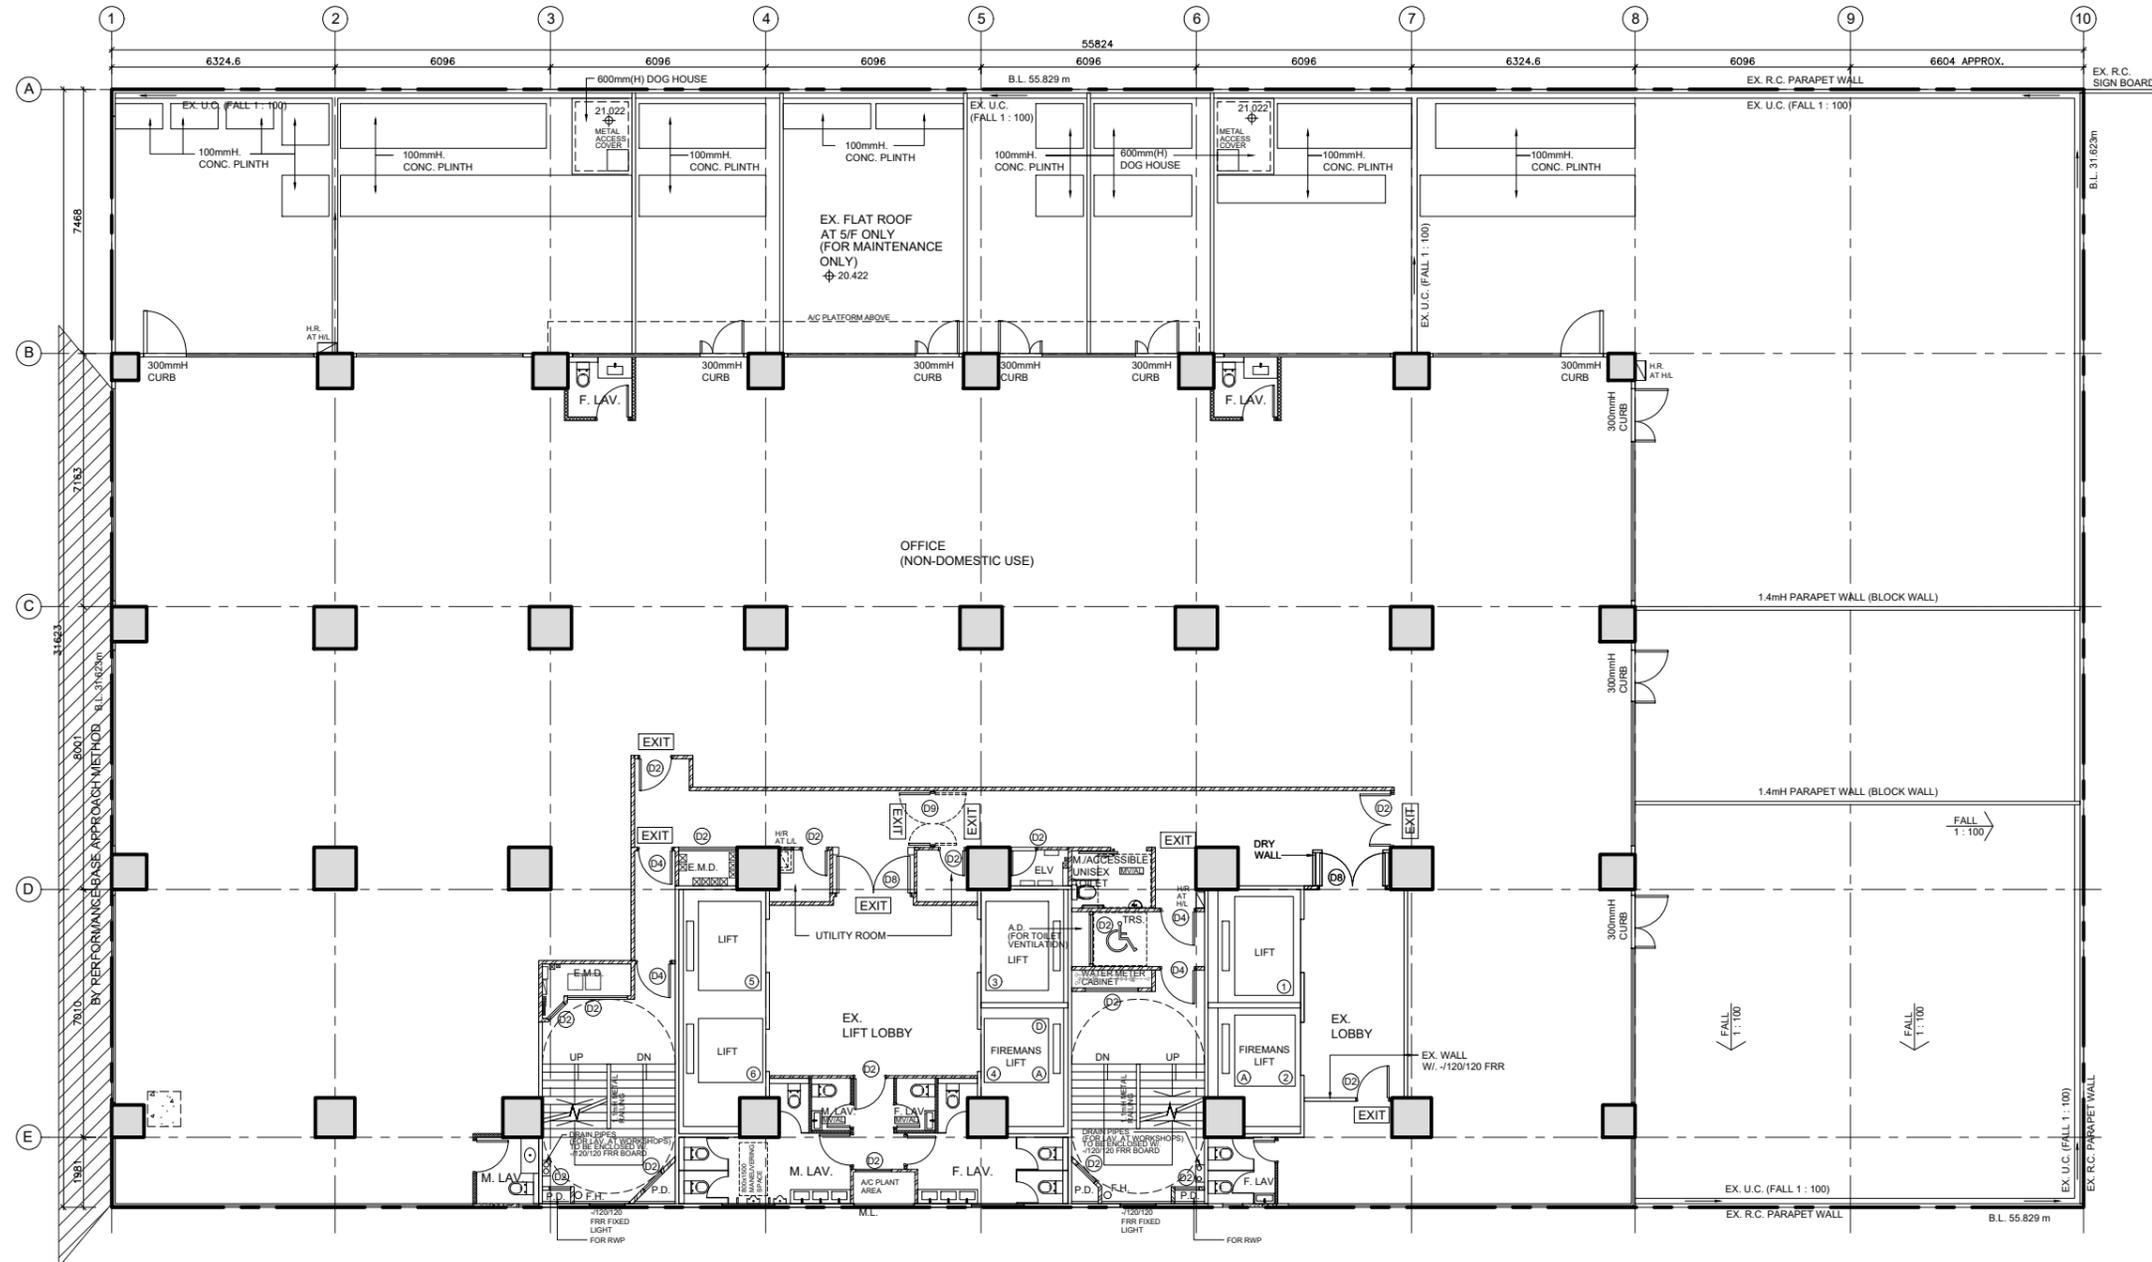

5/F-7/F

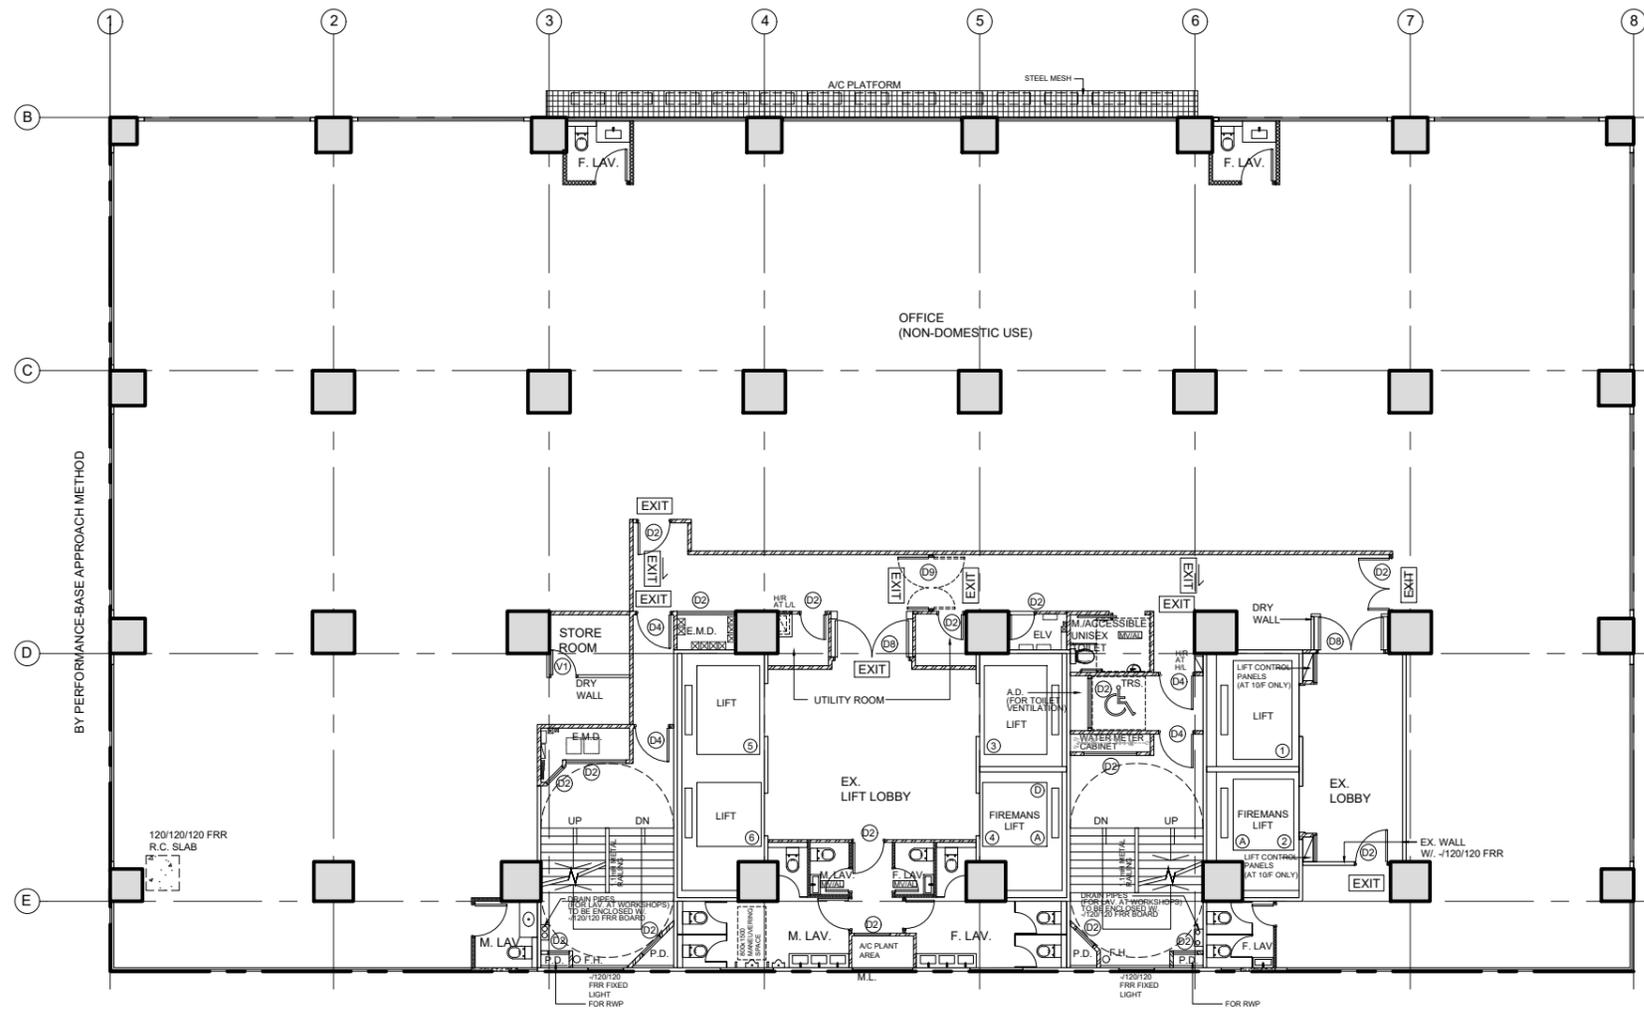

8/F-10/F

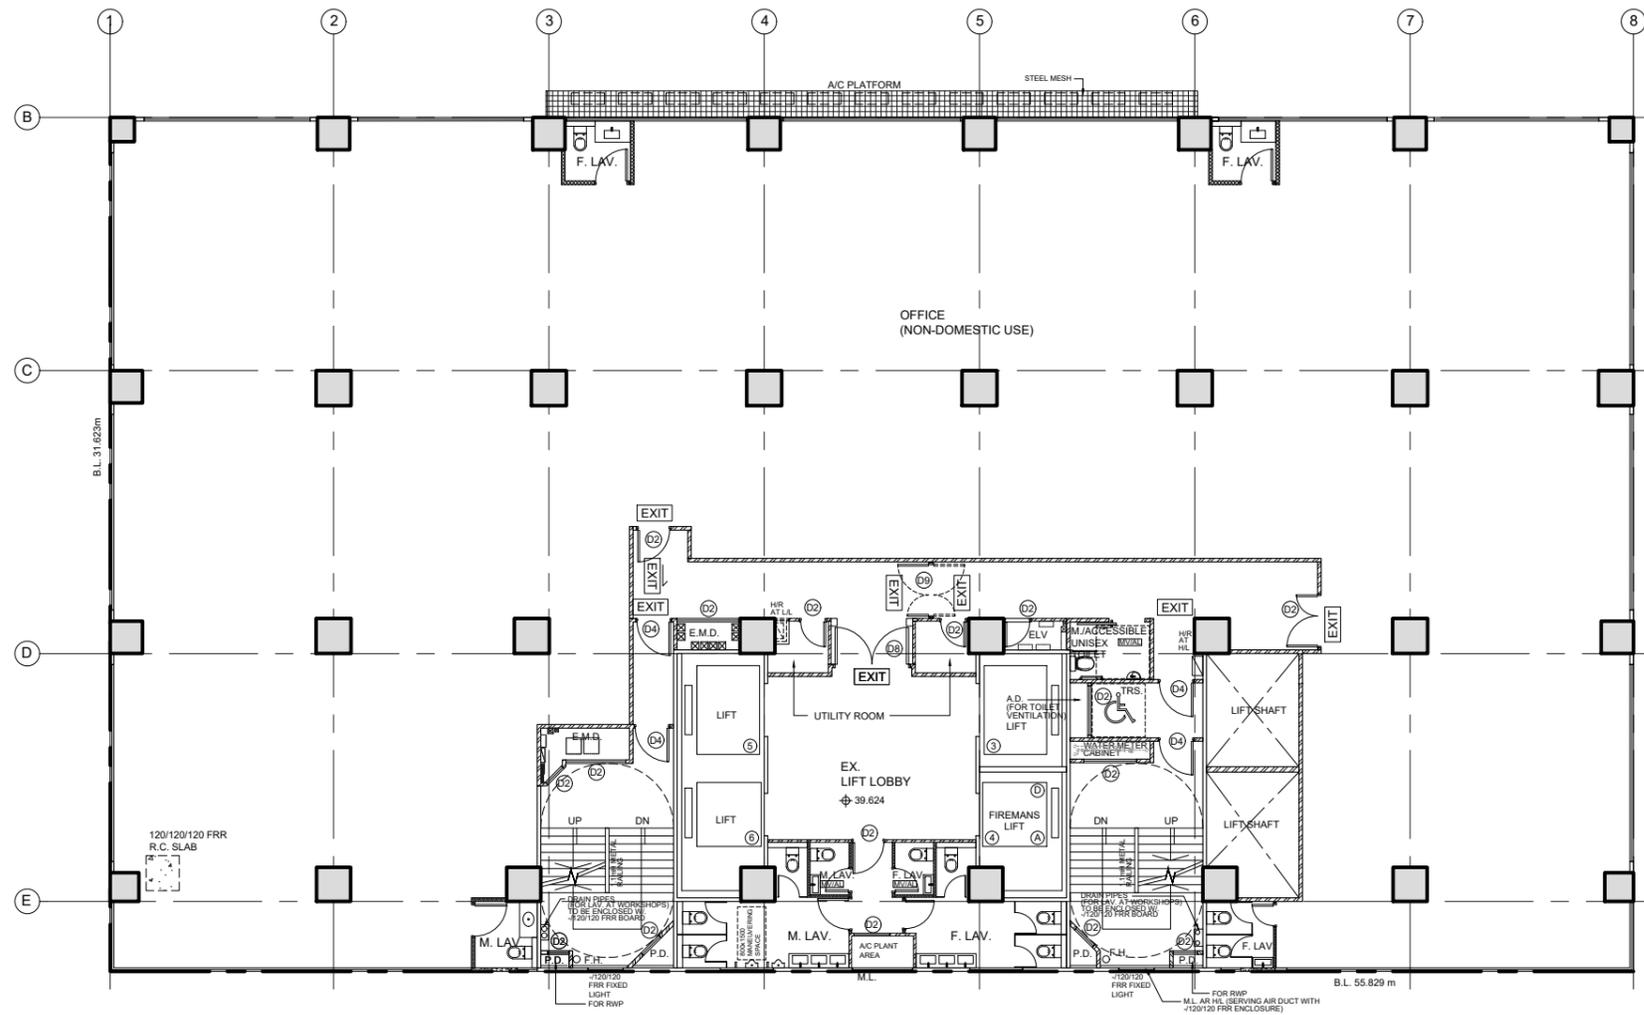

11/F

