



Appendix I

Schematic Drawings

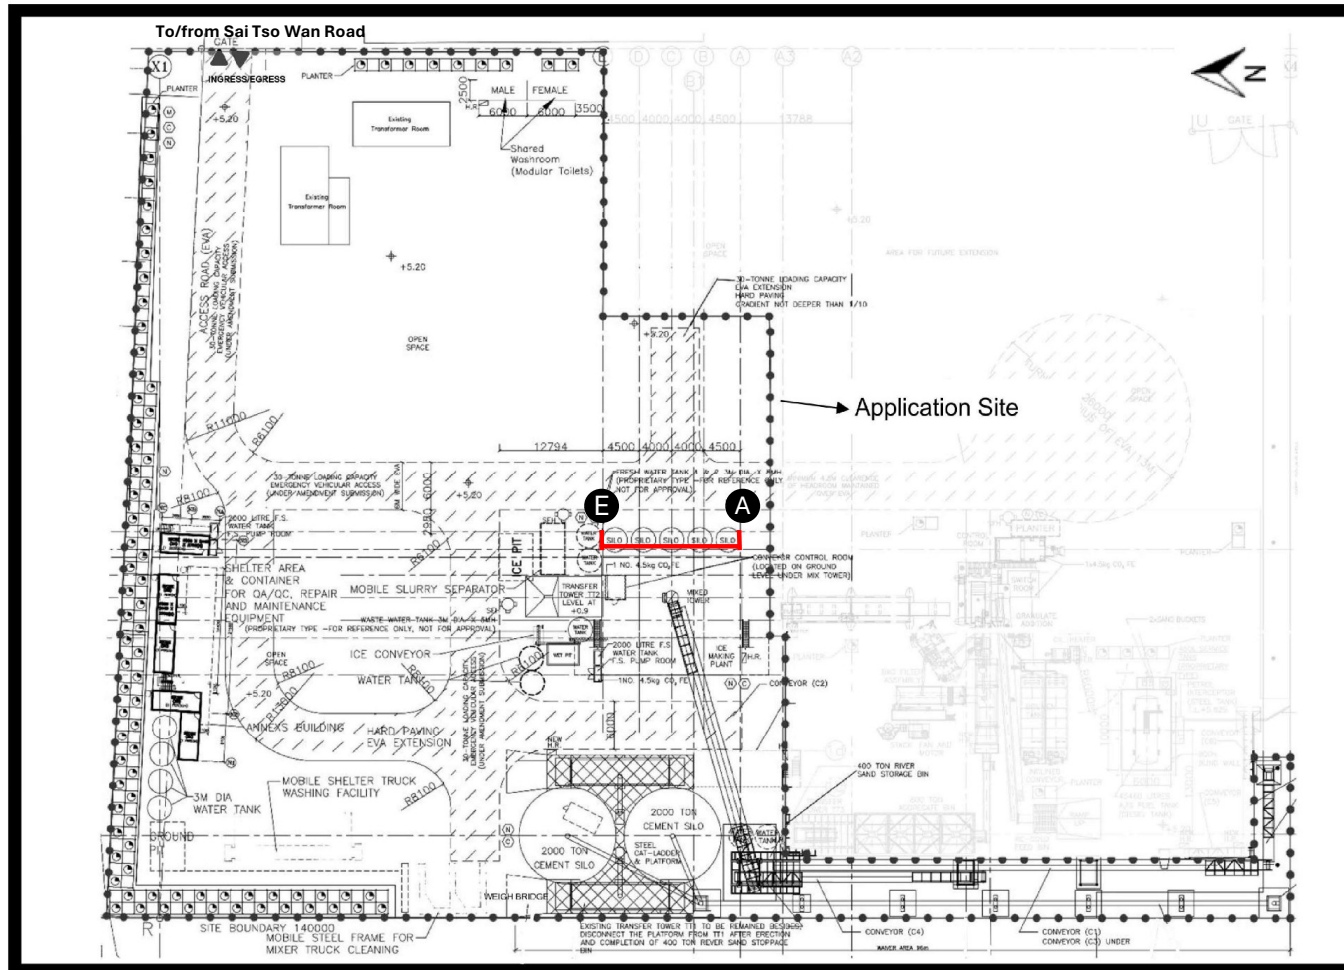

Layout Plan

For Identification Purposes Only

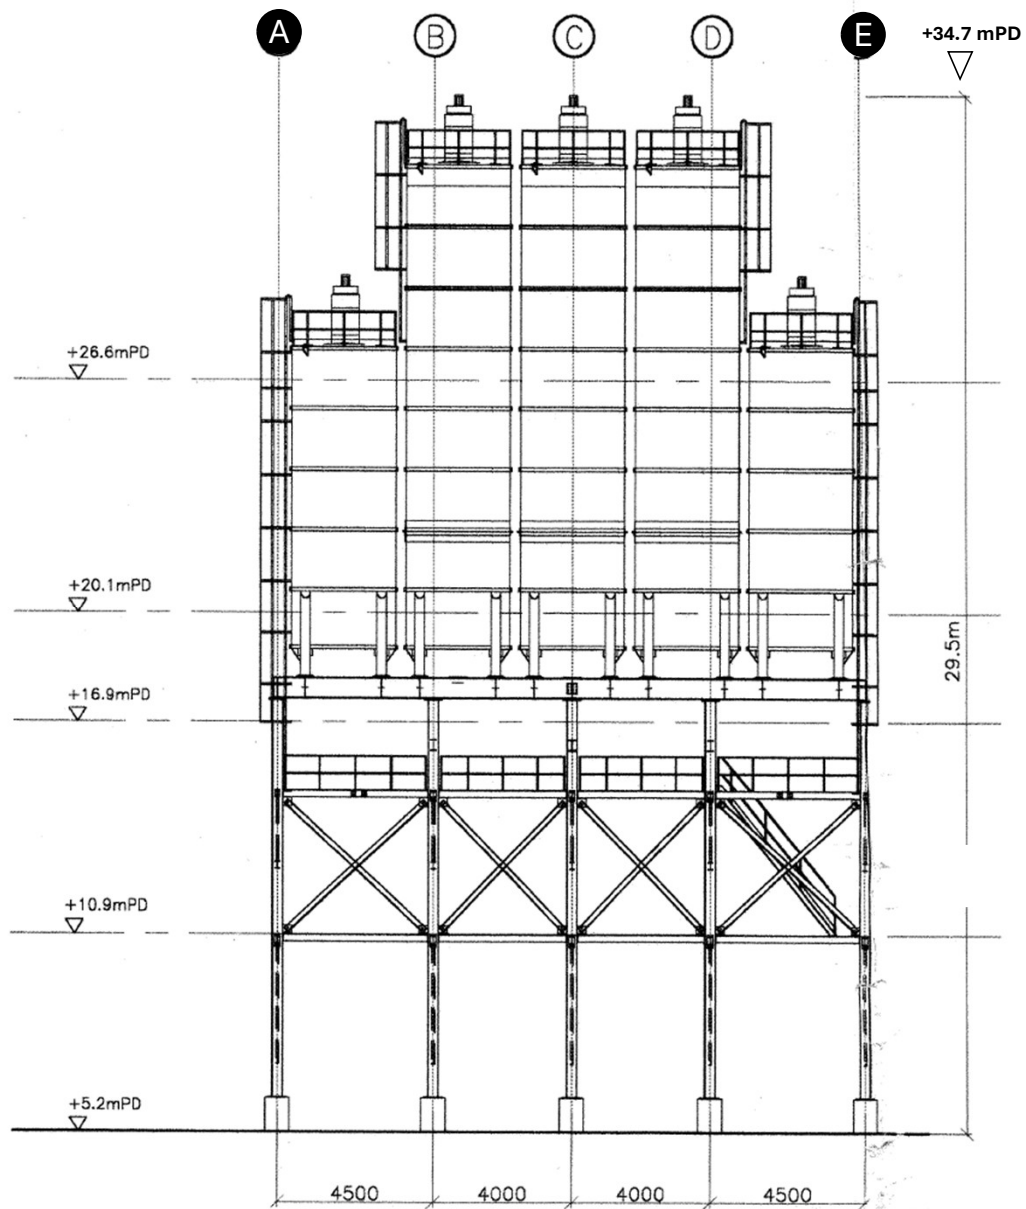

Section Plan

Appendix II
Location Plan of the Marshalling Area

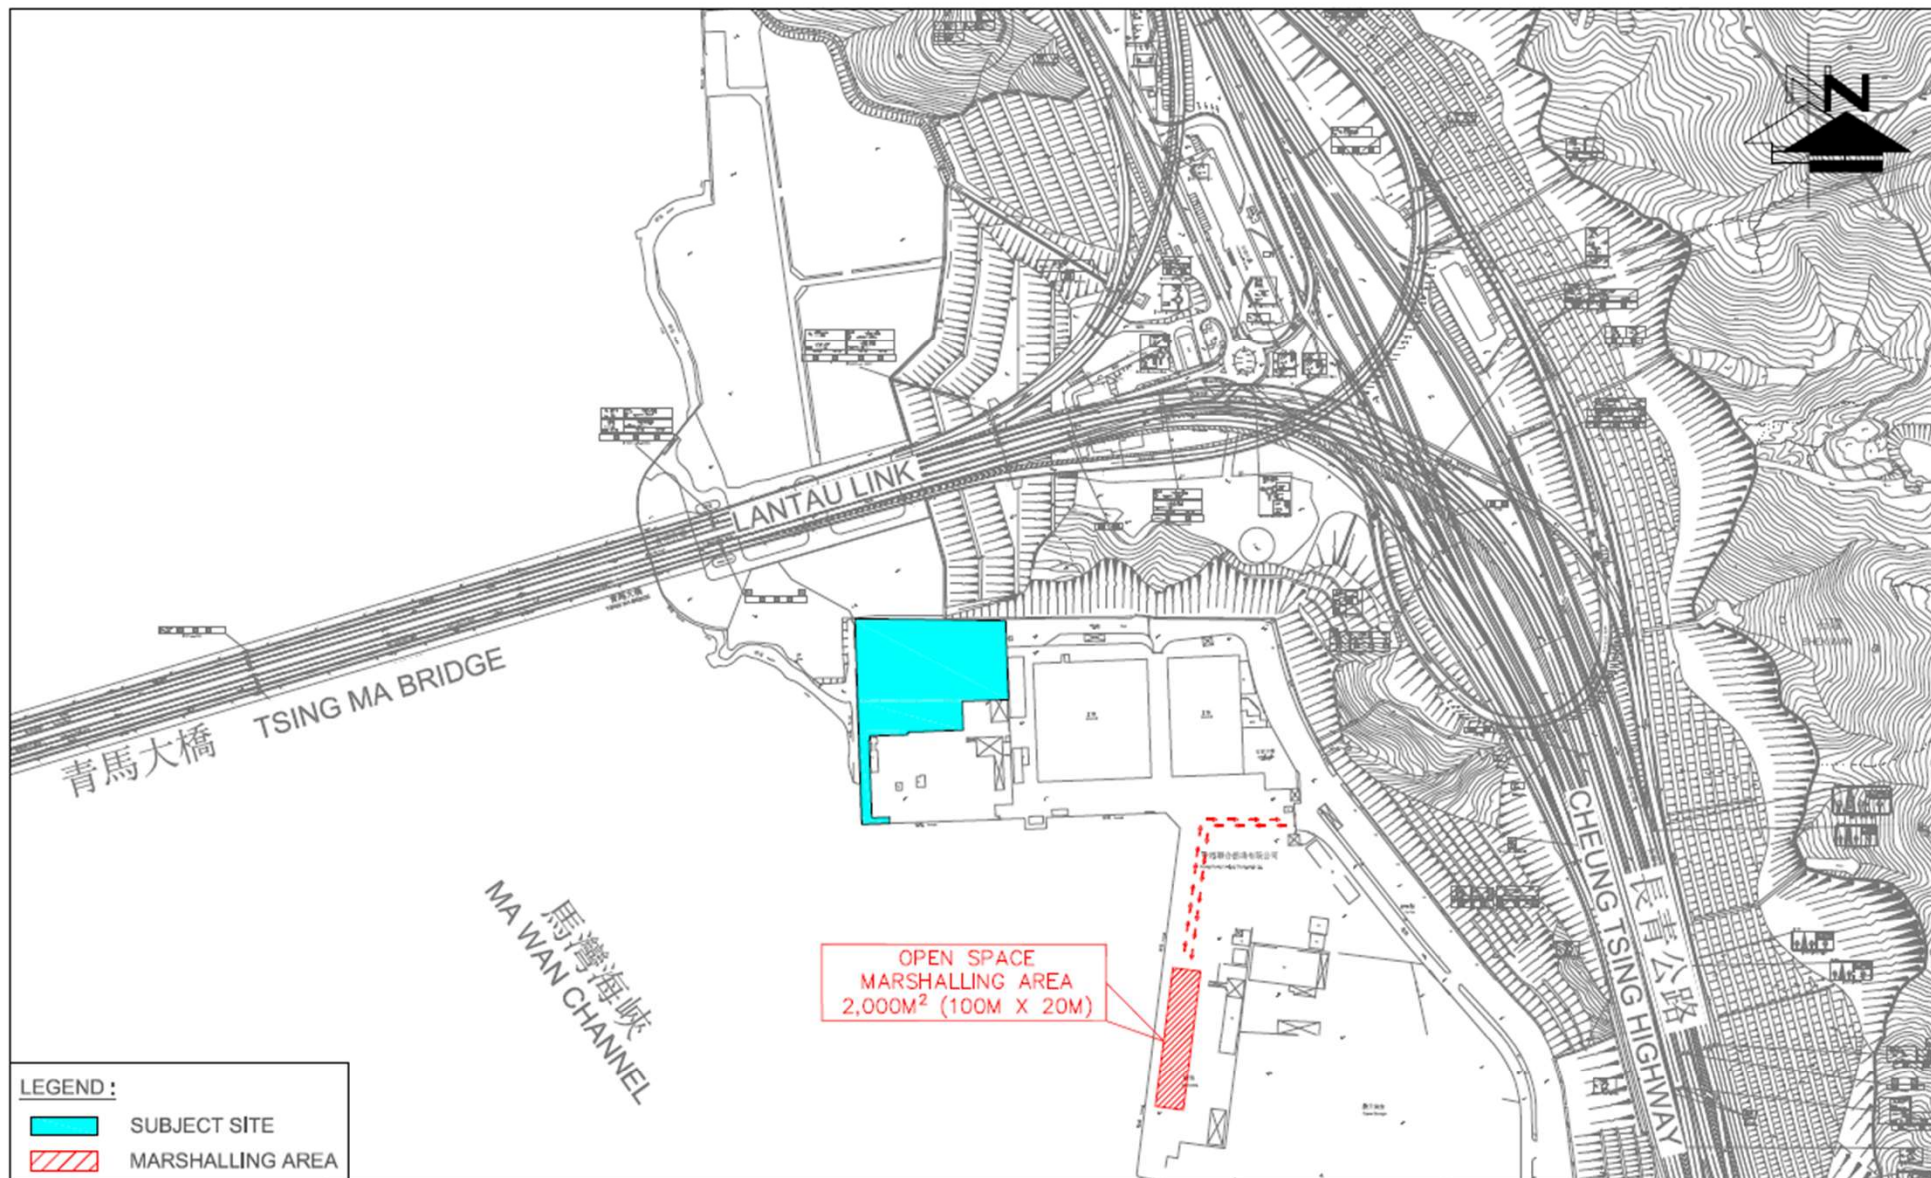



FIGURE NO.: <div>2.2</div>		PROJECT TITLE: Concrete Batching Plant at Tsing Yi - Renewal Application A/TY/143		<div>CTA Consultants Limited 志達顧問有限公司</div>
PROJECT NO.: 24101HK		DRAWING TITLE: MARSHALLING AREA		
SCALE: 1 : 5000 @A4	DATE: 23 DEC 2024			

DATE:
23 DEC 2024