

Appendix I

Schematic Drawings

For Identification Purposes Only

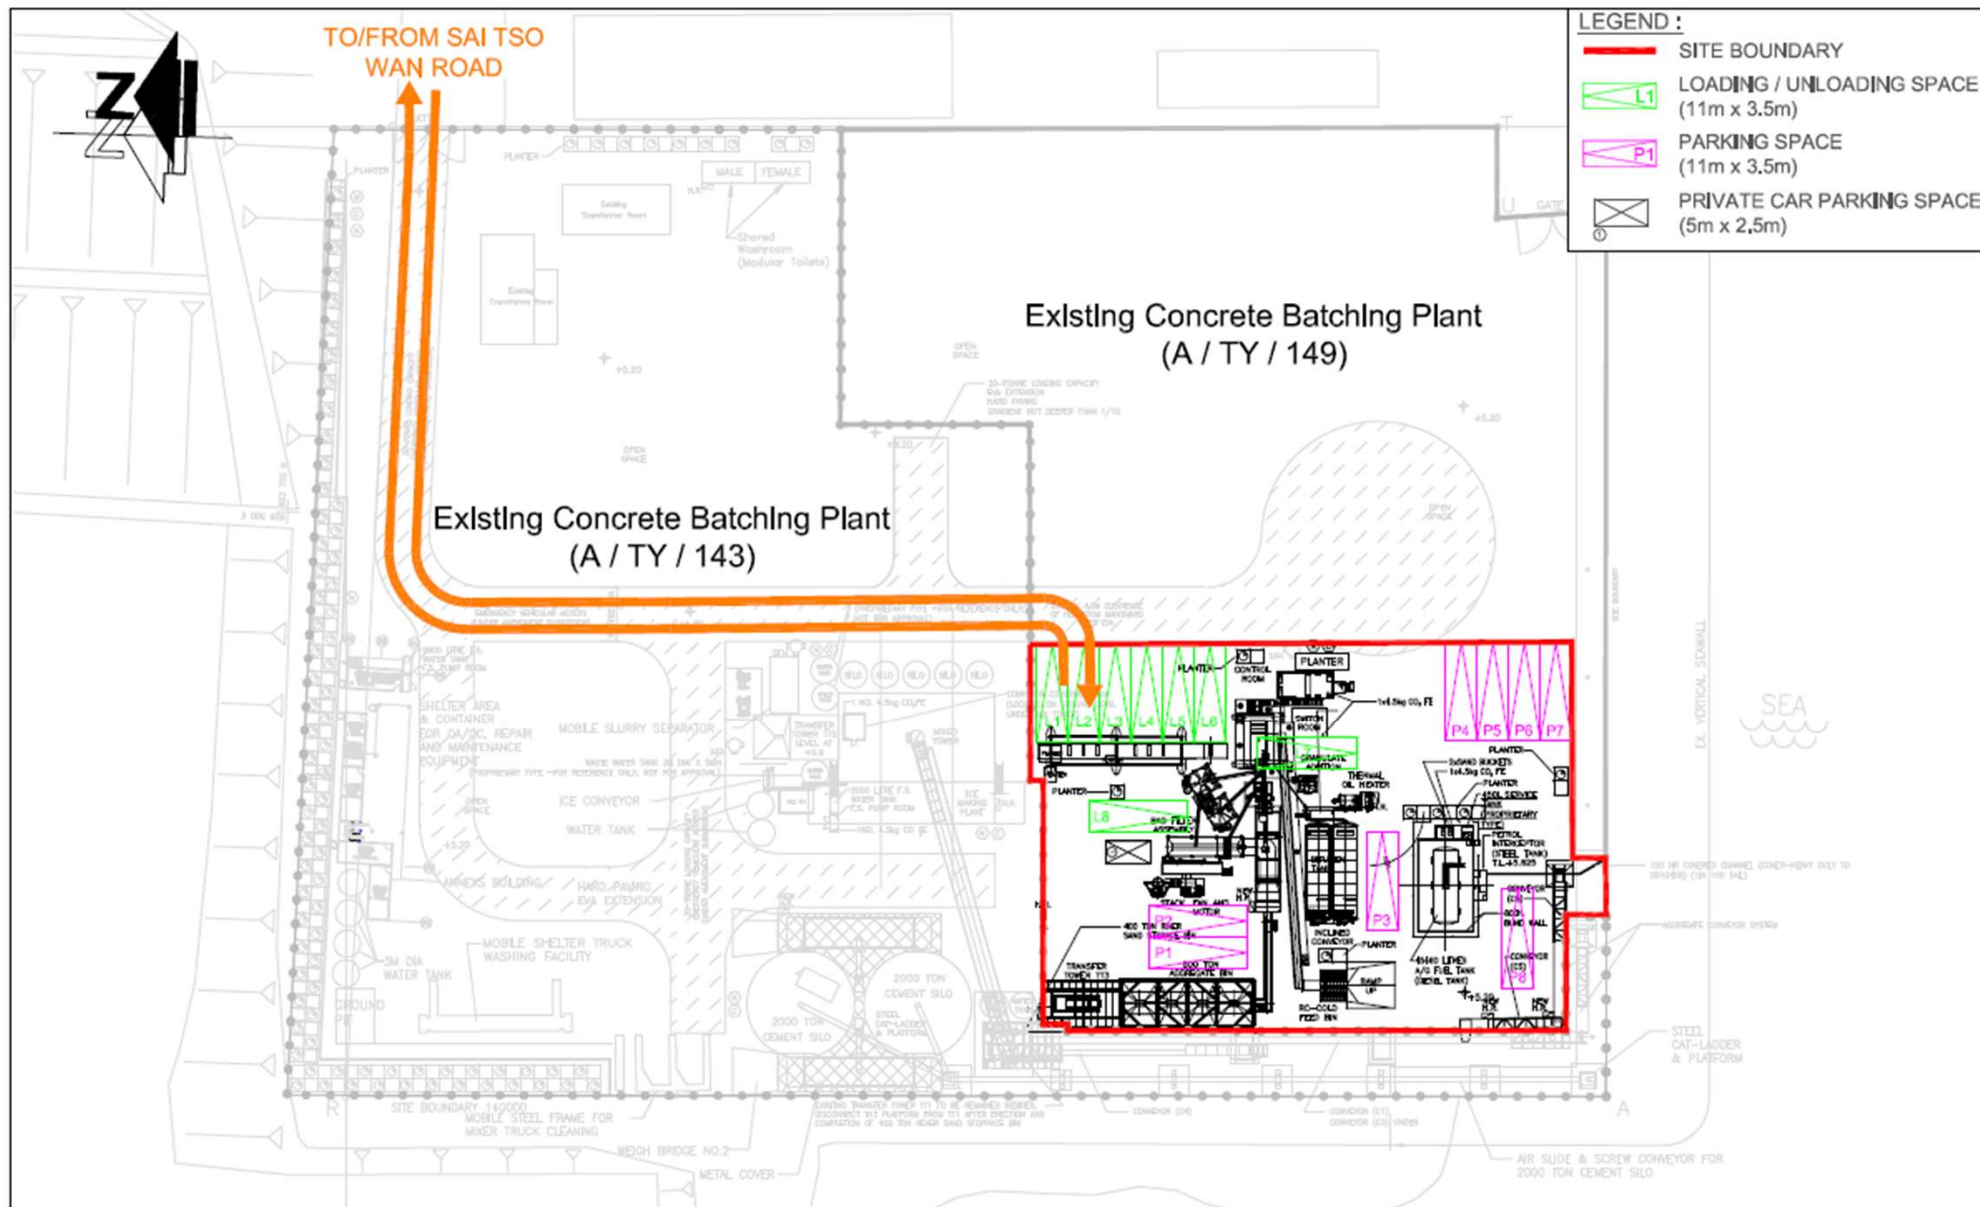

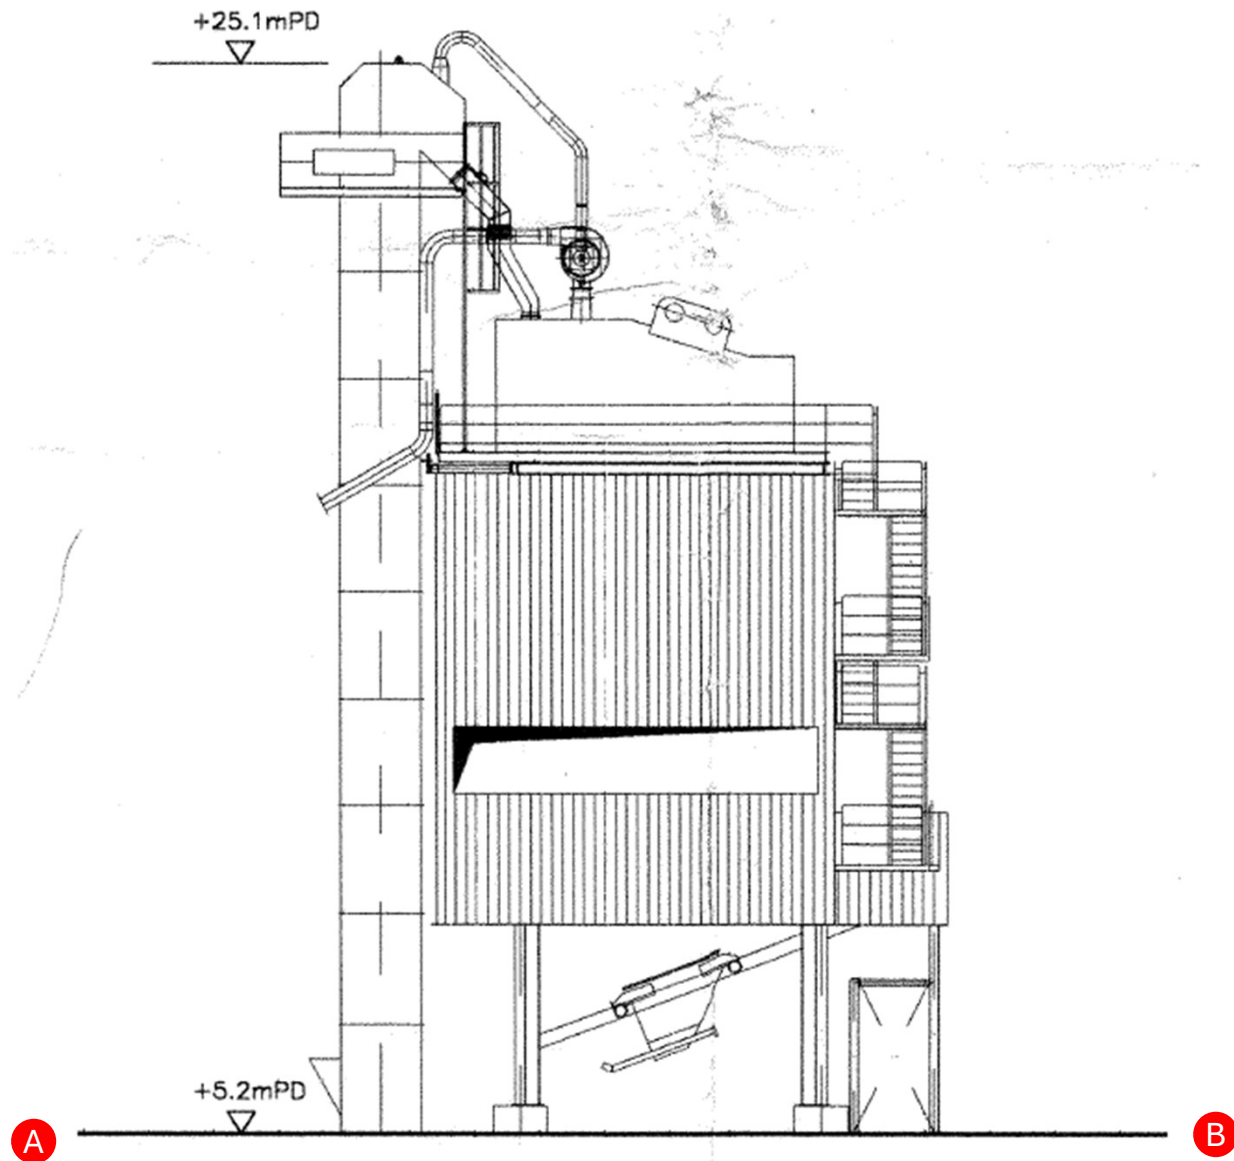


FIGURE NO.: <div style="font-size: 2em; font-weight: bold; text-align: center;">2.1</div>	PROJECT TITLE: Asphalt Plant at Tsing Yi - Renewal Application A/TY/144	 CTA Consultants Limited 志達顧問有限公司
PROJECT NO.: 24102HK	DRAWING TITLE: LAYOUT PLAN FOR EXISTING ASPHALT PLANT	
SCALE: 1 : 800 @A4	DATE: 23 APR 2025	



Section Plan

Appendix II
Location Plan of the Marshalling Area

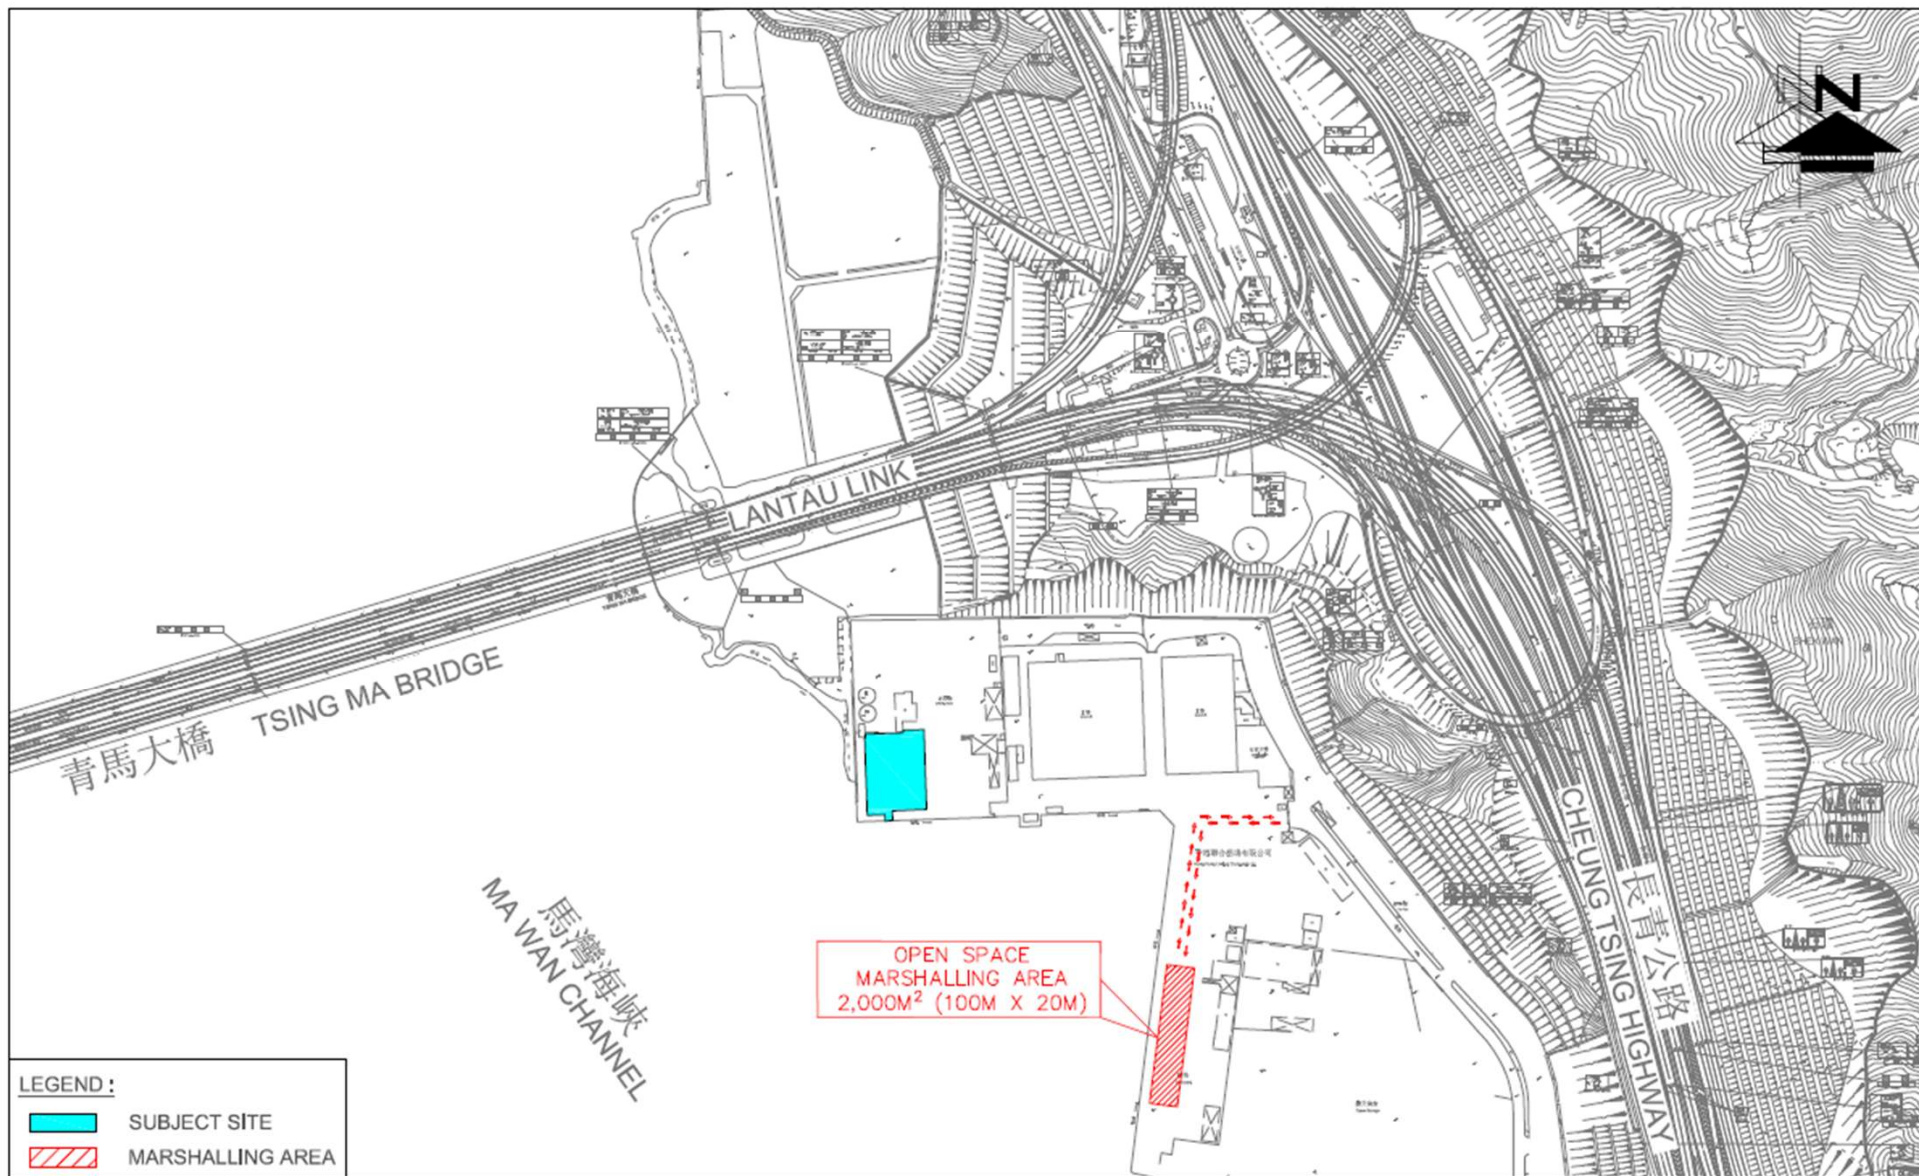



FIGURE NO: <div>2.2</div>		PROJECT TITLE: Asphalt Plant at Tsing Yi - Renewal Application A/TY/144		<div> CTA Consultants Limited 志達顧問有限公司</div>
PROJECT NO: 24102HK		DRAWING TITLE: MARSHALLING AREA		
SCALE: 1 : 5000 @A4	DATE: 07 FEB 2025			

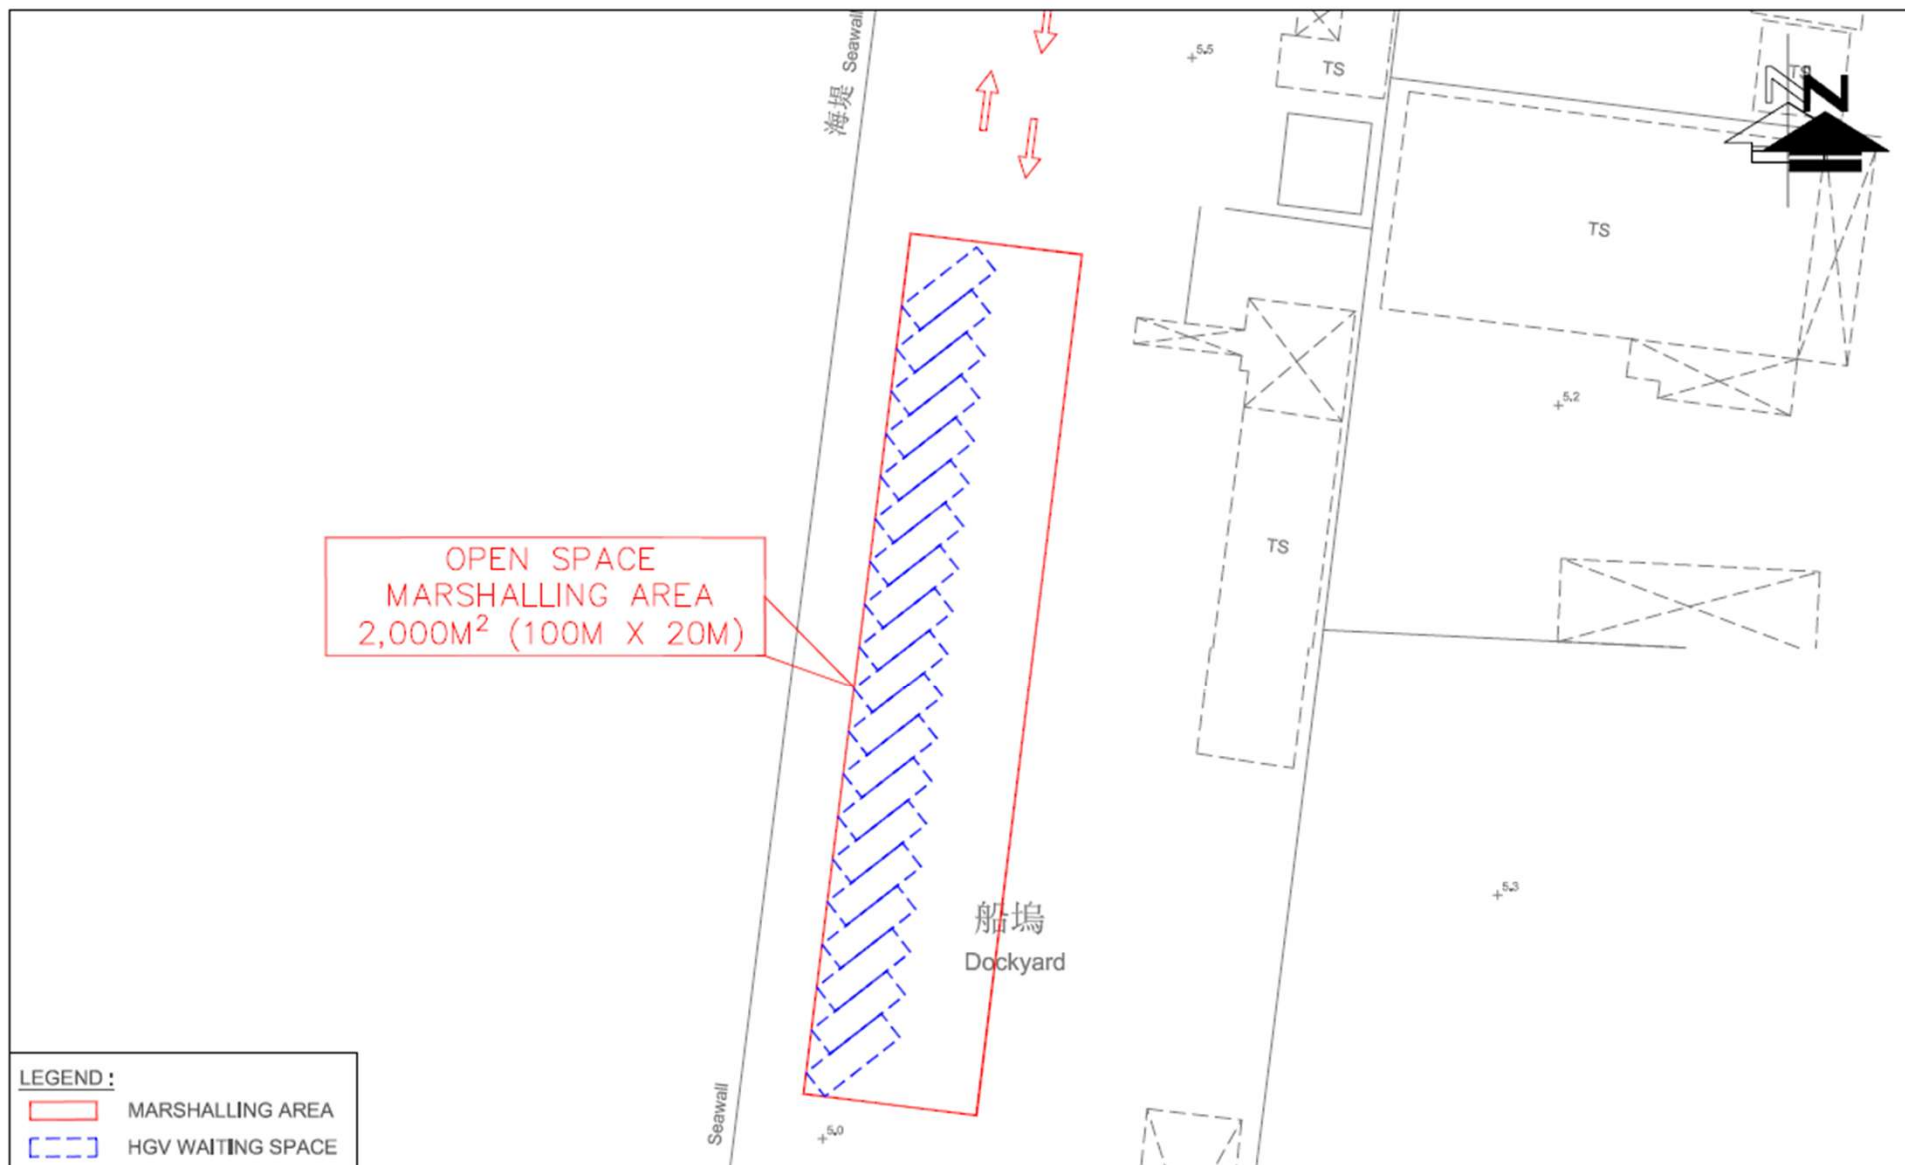


FIGURE NO.: <div>2.3</div>	PROJECT TITLE: Asphalt Plant at Tsing Yi - Renewal Application A/TY/144	 CTA Consultants Limited 志達顧問有限公司
PROJECT NO.: 24102HK	DRAWING TITLE: PROPOSED PARKING ARRANGEMENT WITHIN MARSHALLING AREA	
SCALE: 1 : 800 @A4	DATE: 14 FEB 2025	