

布局圖

構築物說明

有關構築物B,C,D,E,F為現已存在及由貨櫃箱改建而成構築物，如獲得批准不須要進行平整地盤的工作包括挖掘及填土工程，而構築物A日後亦只會使用貨櫃箱並建而成，亦不須要進行平整地盤的工作包括挖掘及填土工程
所有構築物全部為密封方式。

貨倉 (電子零件)
面積250平方米X高4.5米(1層)

出入口大門闊10米

上落貨輕型貨車位
3.5米X7米

員工休息室及洗手間
面積70平方米X高4.5米(1層)

2個私家車位
每個2.5米X5米

貨倉(五金)
面積121平方米X高4.5米(1層)

貨倉 (建築材料，鋼樑，石膏板及鋁質天花板)面積333平方米X高4.5米 (1層)

出入口大門闊10米

出入口大門闊10米


上落貨輕型貨車位
3.5米X7米

此通道為村民出入通道應村民要求我等必須保留其通行

辦公室
390平方米 X高4.5米 (1層)

電錶房
35平方米X高4.5米 (1層)


露天存放建築材料(通樑，模板，木枋)面積566平方米

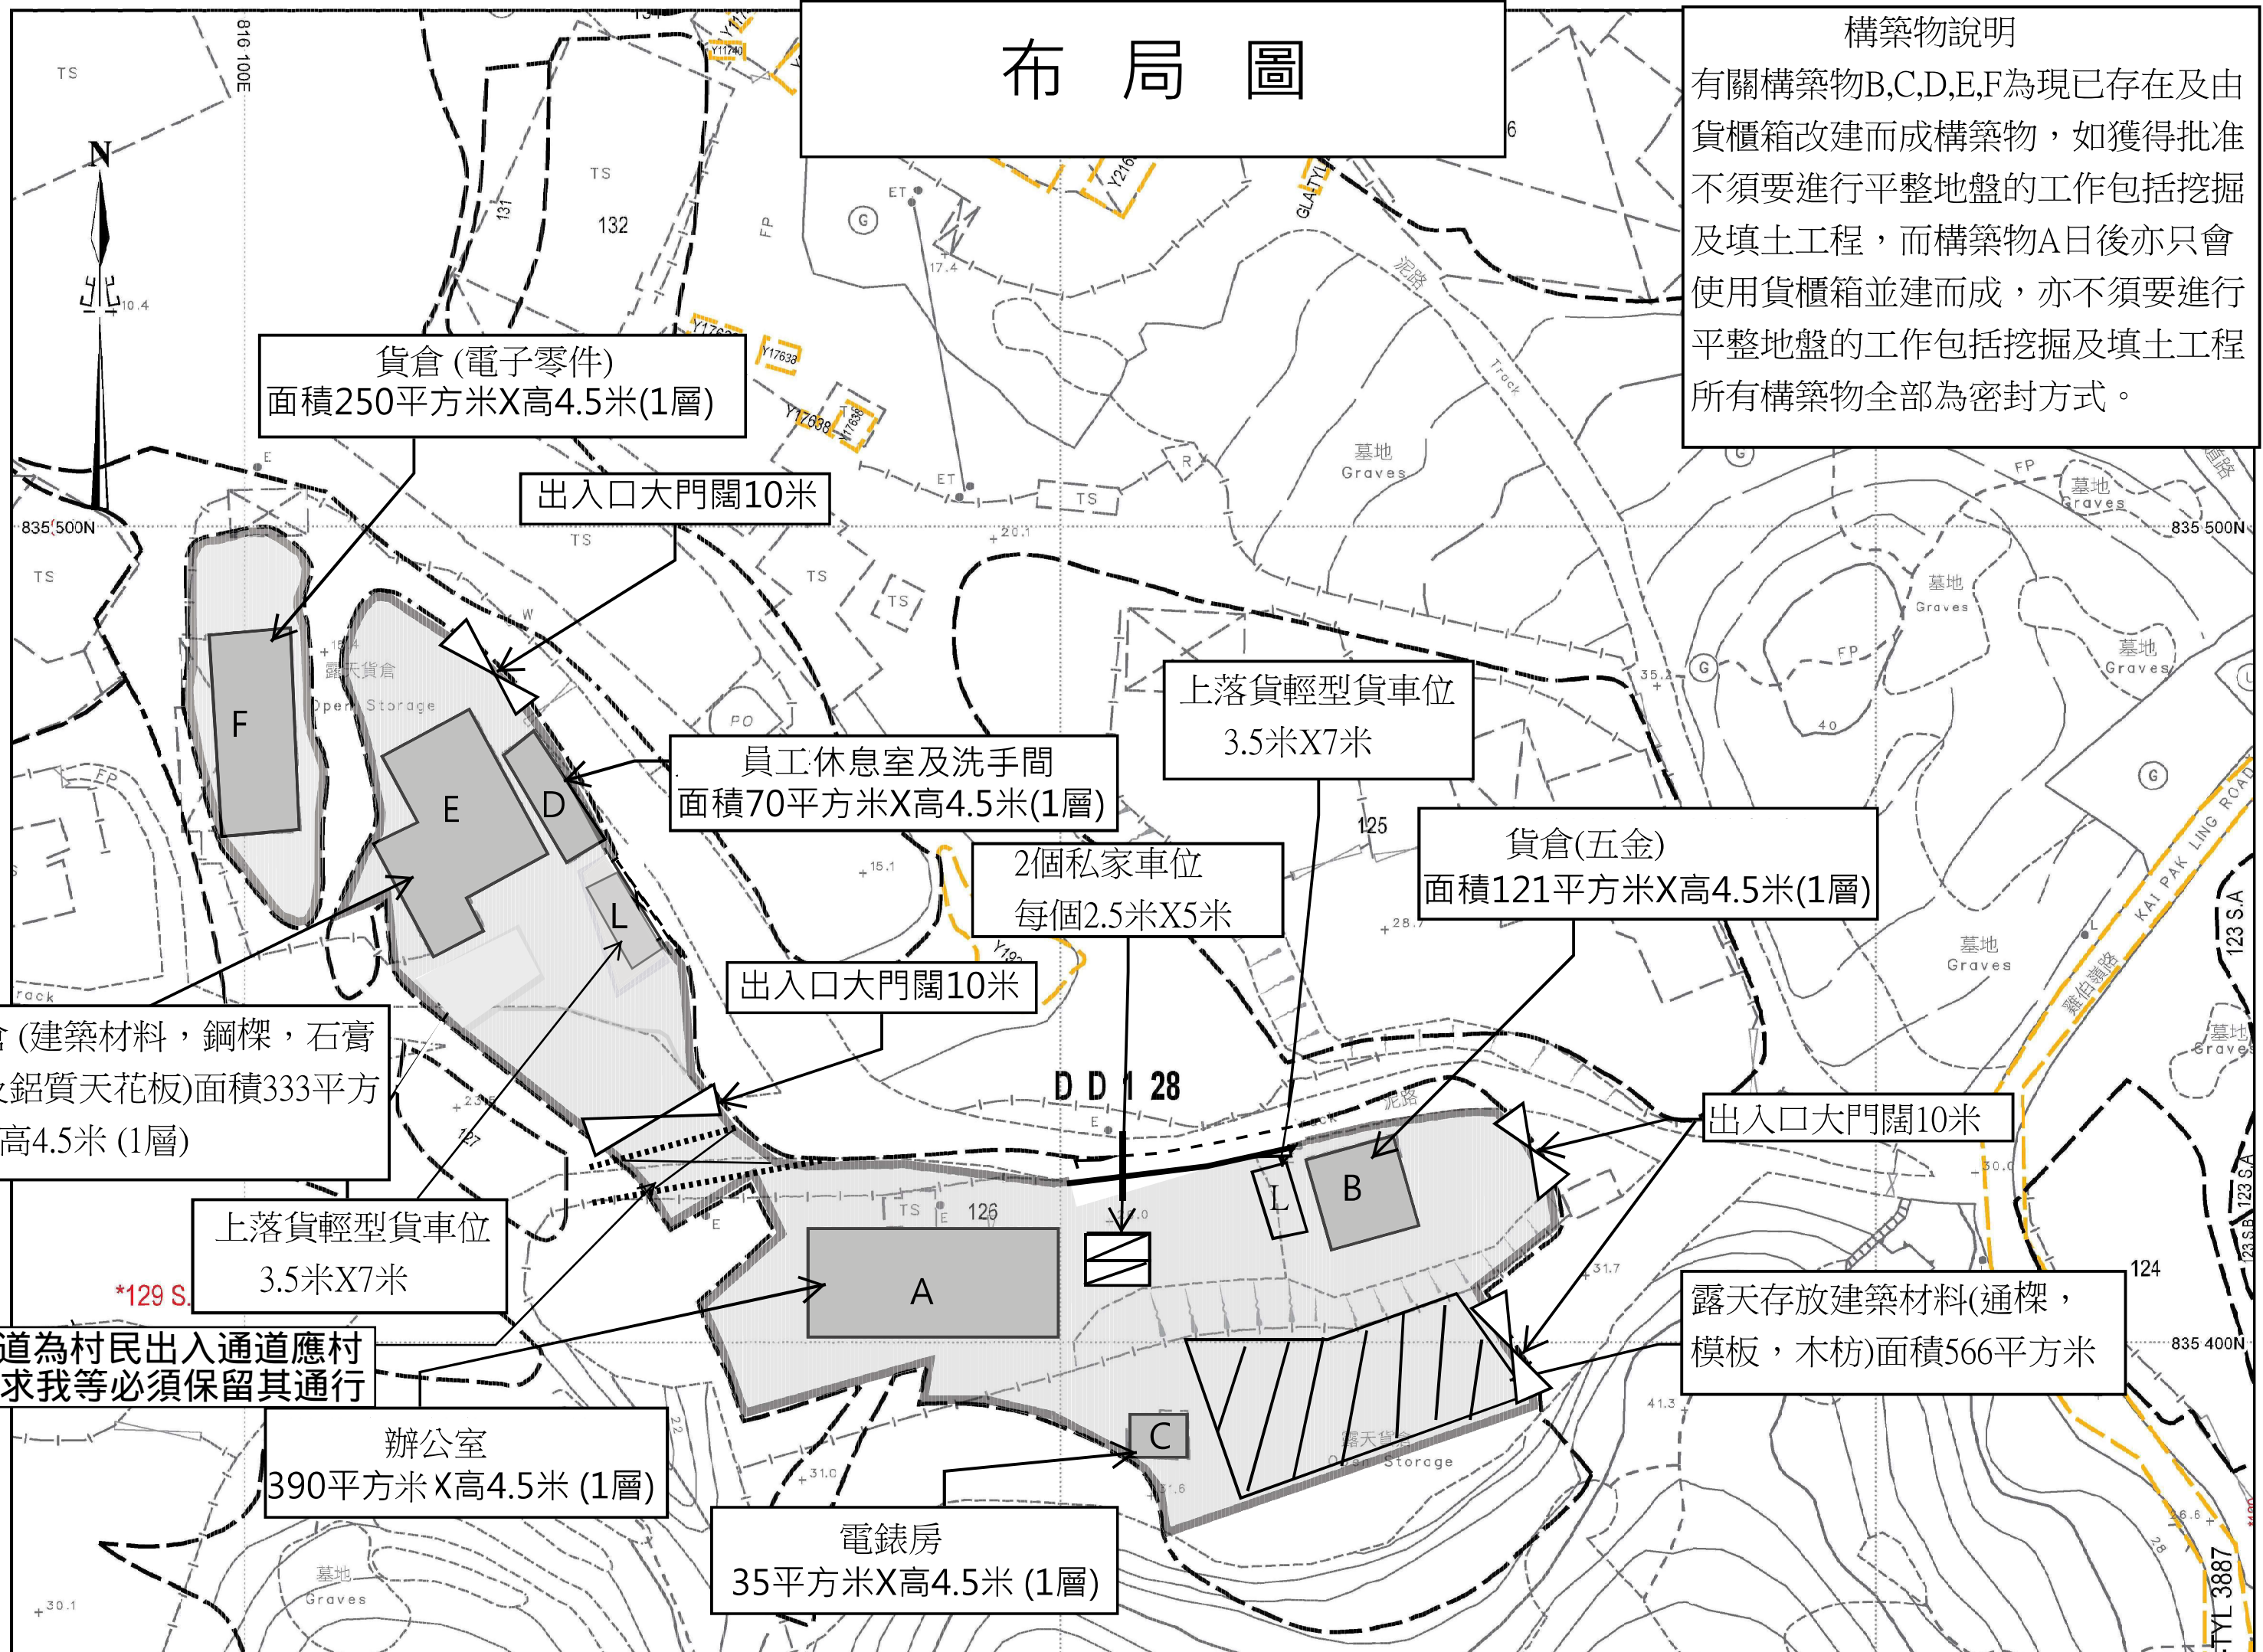


申請地點位置圖

申請地點

D D 1 28

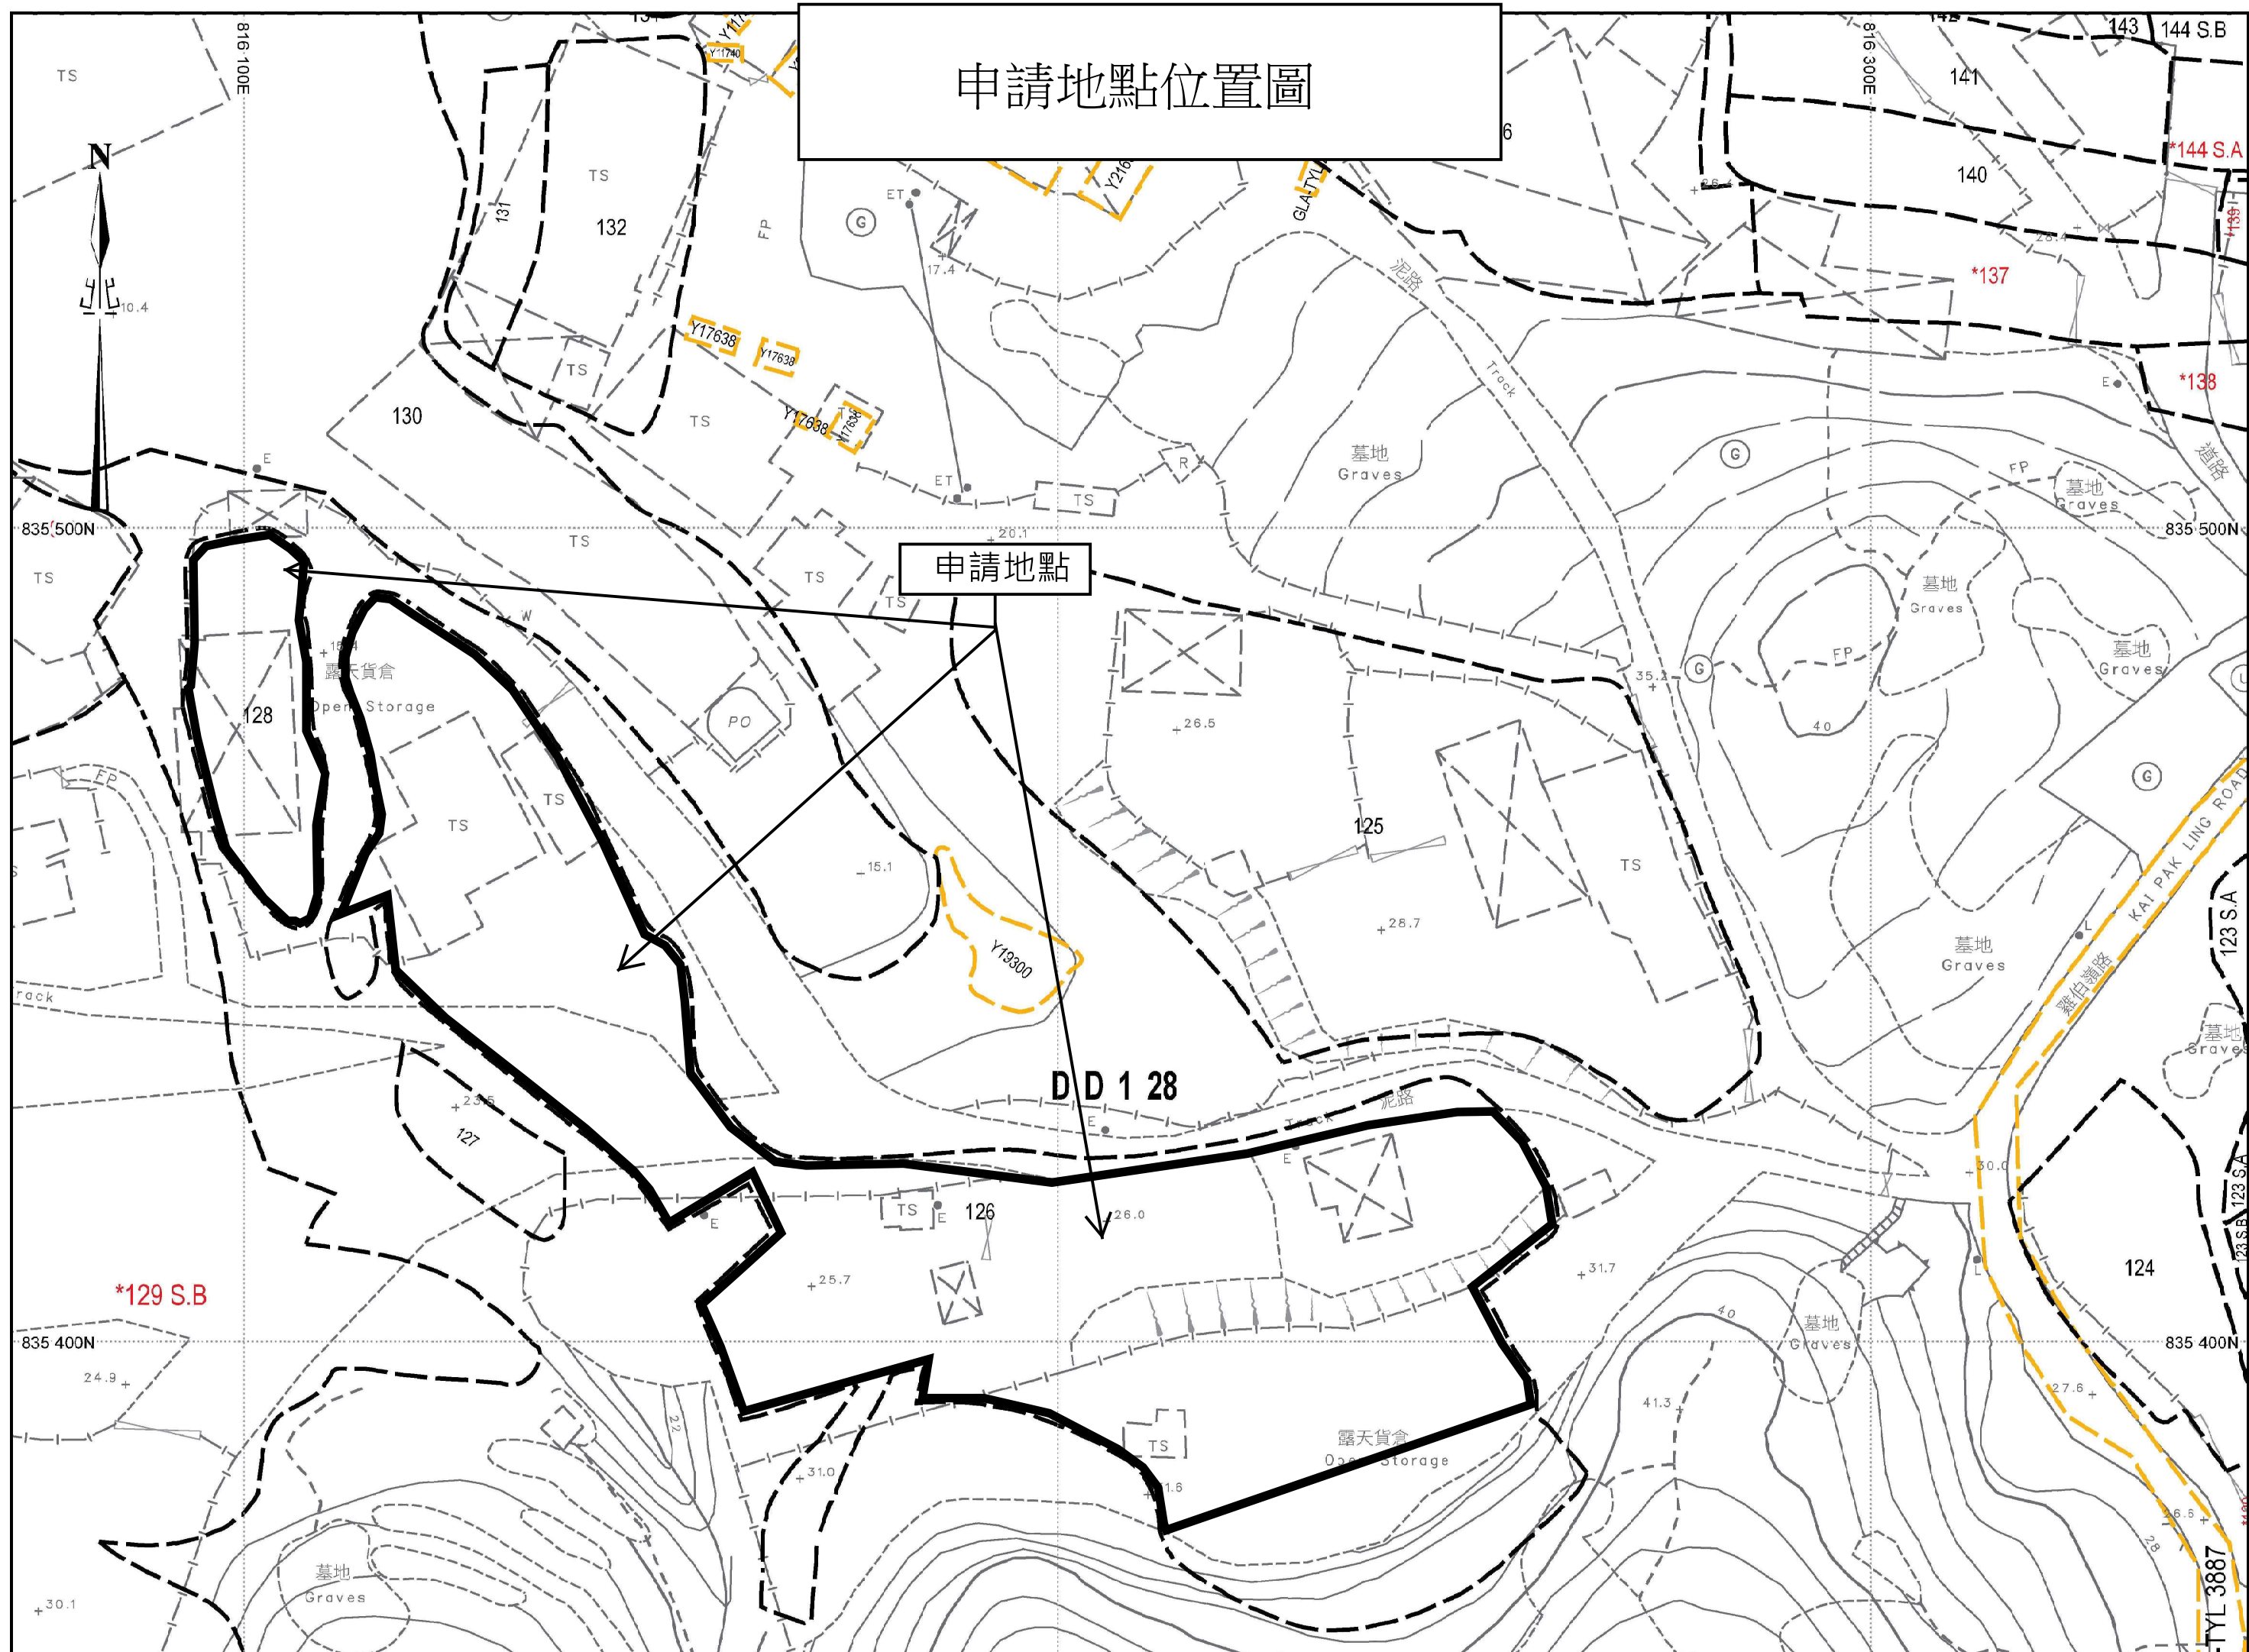

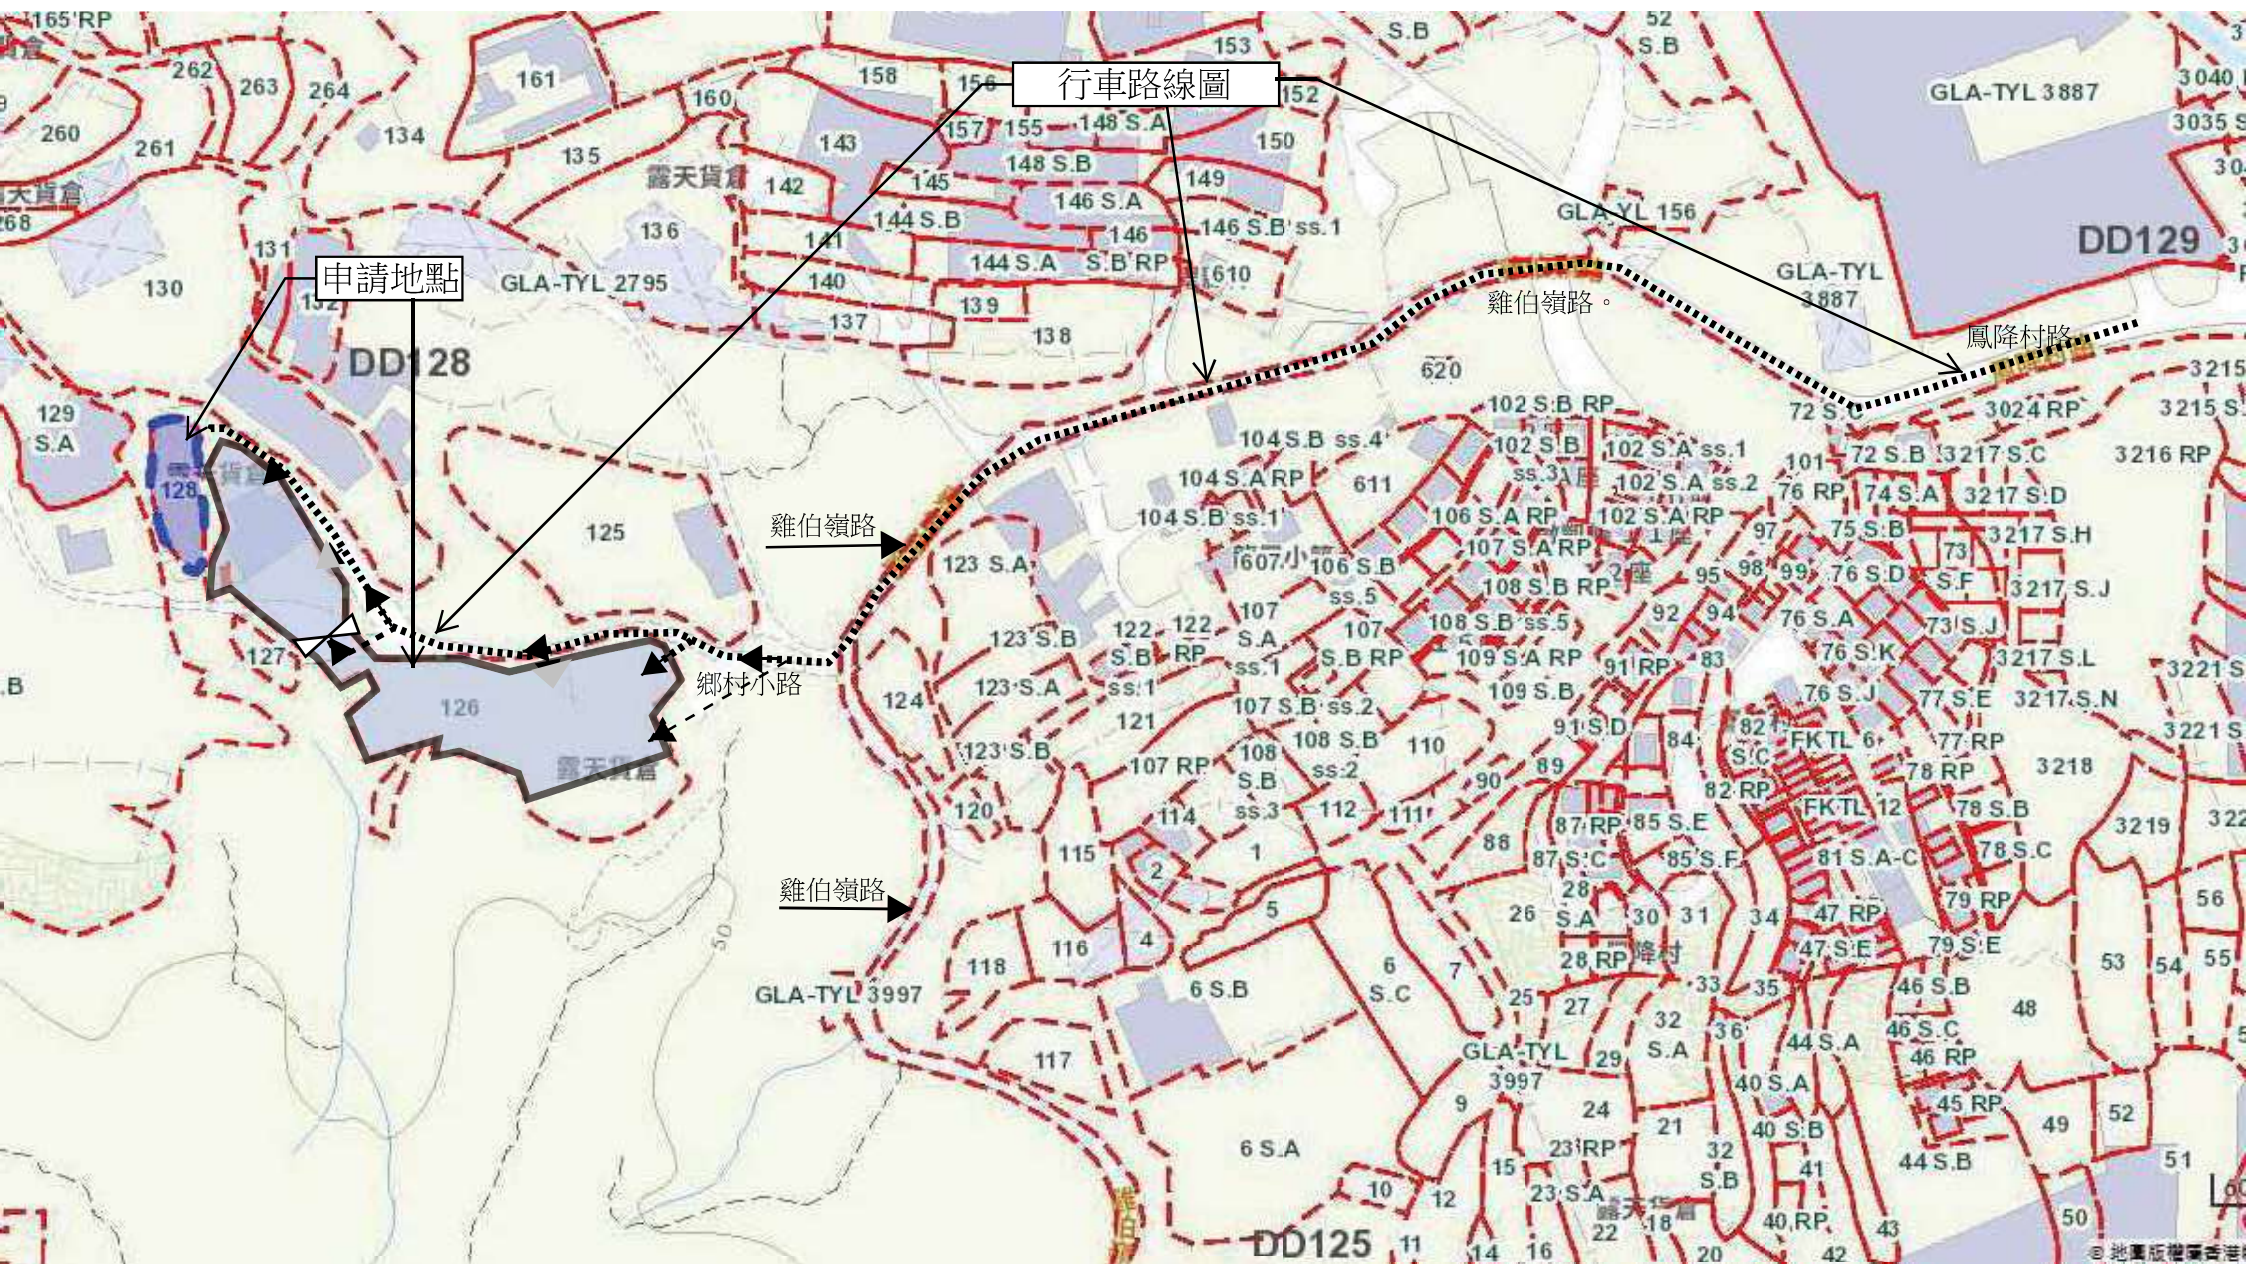


場內現有樹木位置圖

我等場地內現有14棵樹木存在，我等絕對不會進行斬樹的行為，同時我等會對現有的樹木進行保護的工作。以下為現有樹木的位置圖。

現有樹木1至5號的位置

現有樹木6至14號的位置

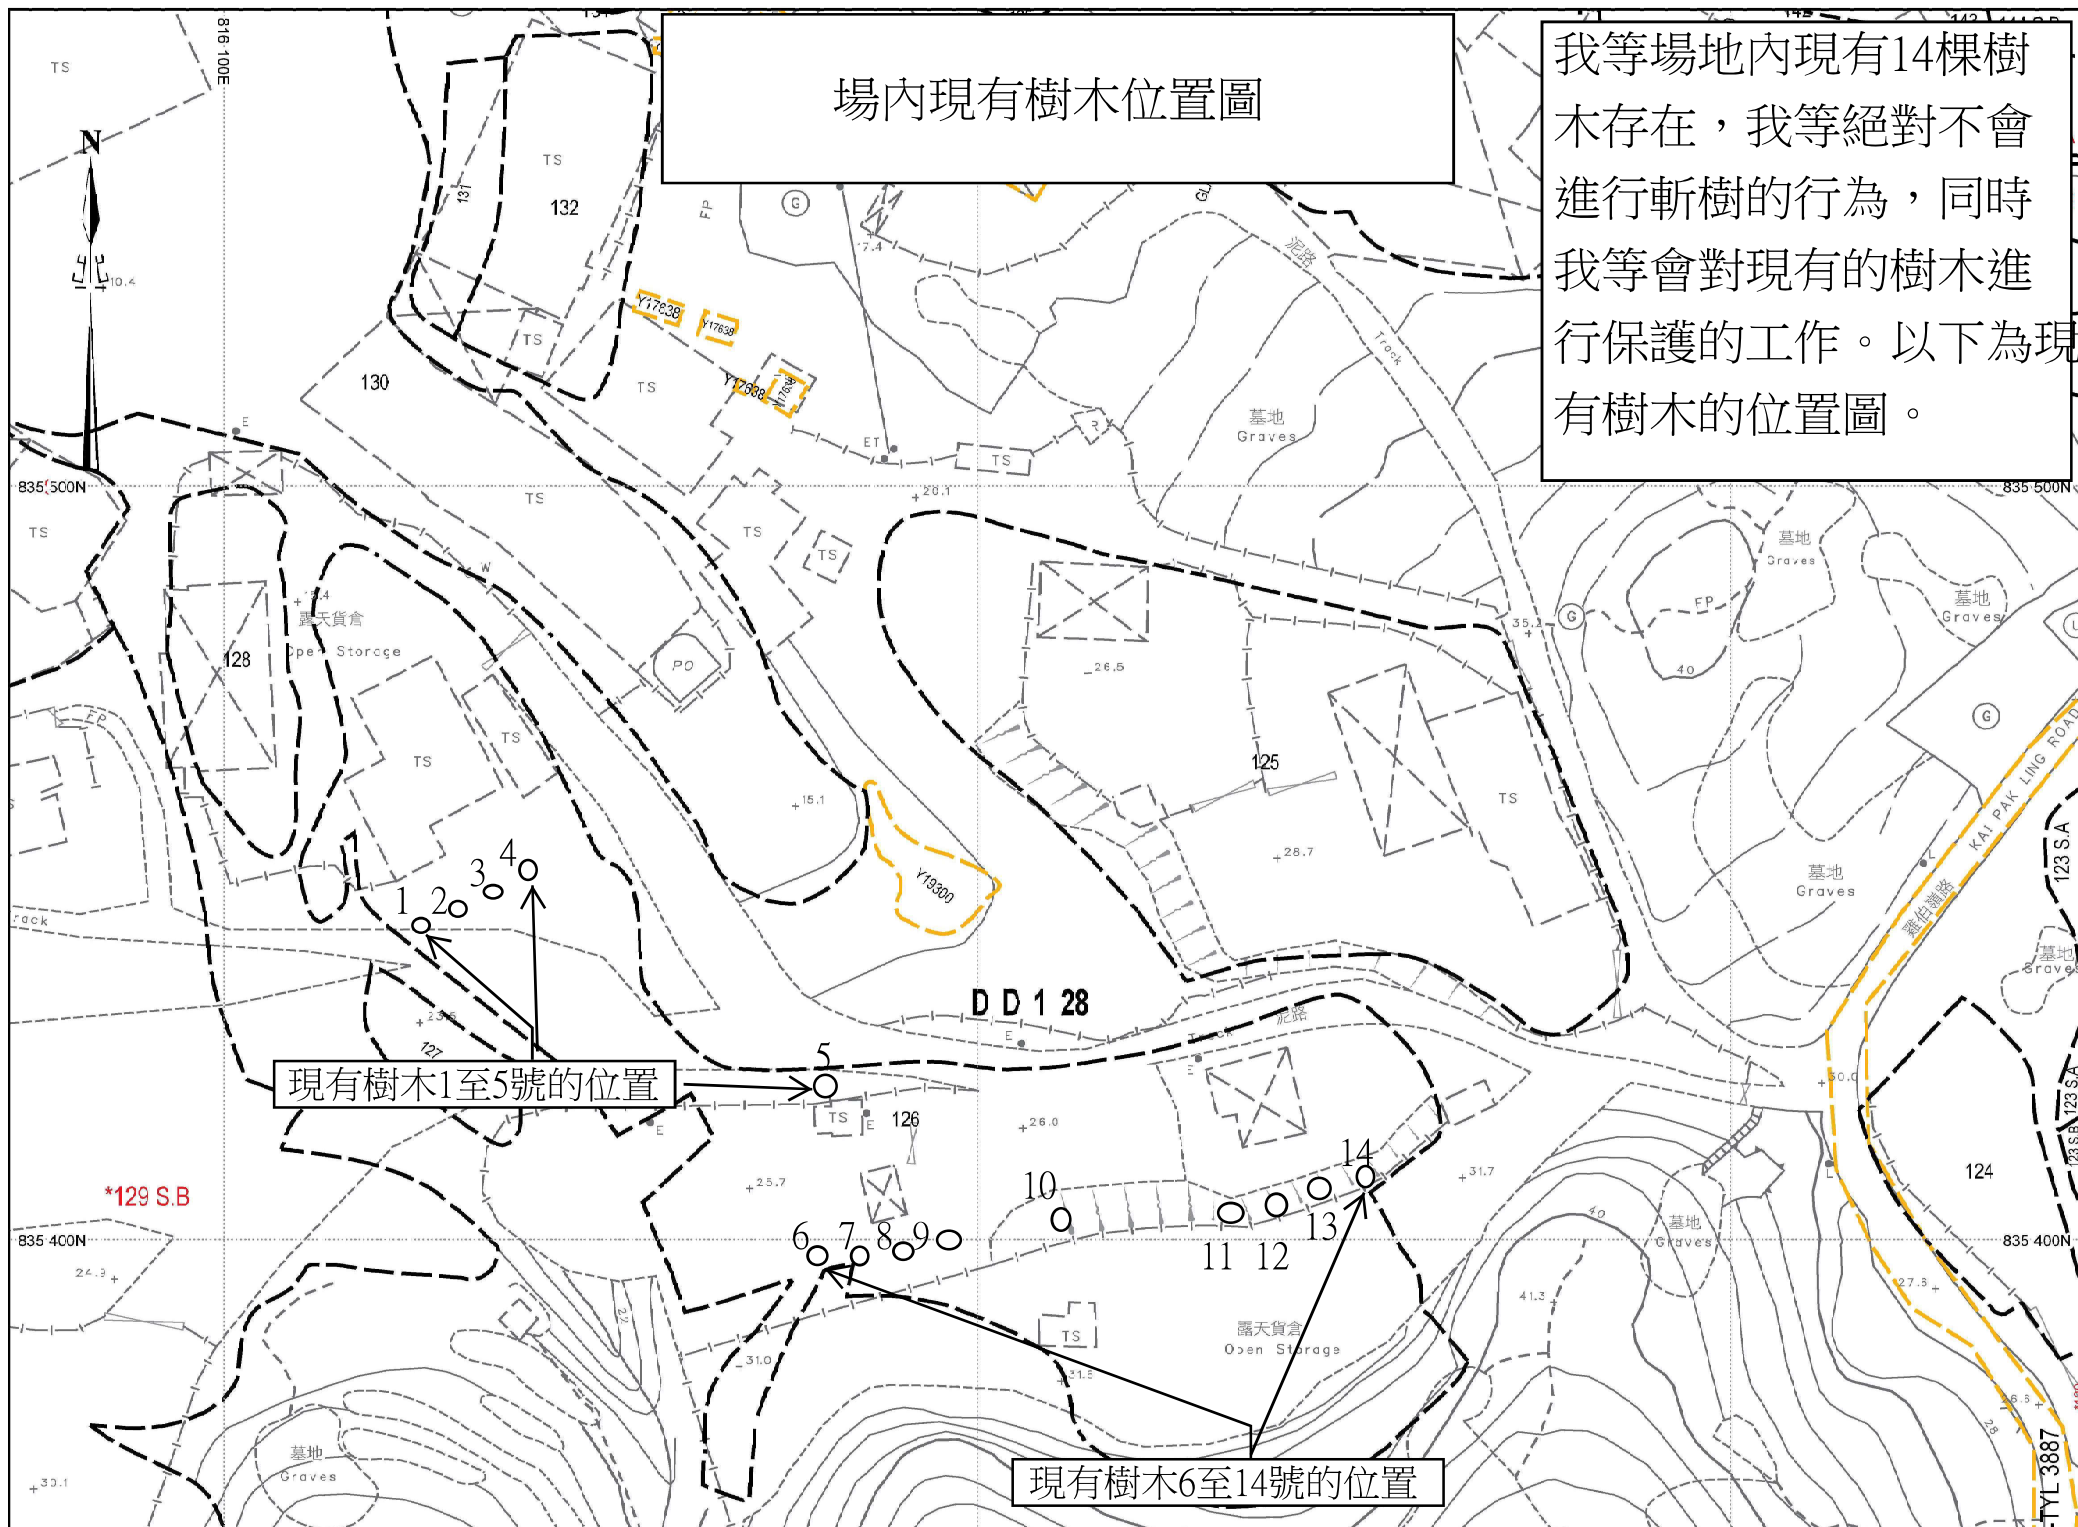

我等預算在圖內@位置種植13棵楊紫荊樹
場內現有14棵樹木(Q)存在，我等必定小心
保護現有樹木，及絕對不會進行斬樹的行動

我等預算在圖內@位置種植13棵楊紫荊樹
場內現有14棵樹木(Q)存在，我等必定小心
保護現有樹木，及絕對不會進行斬樹的行動



雨水排放建議圖

Note:

1. Catchpit (CP1-CP19) with desilting facility shall follow CEDD's standard drawing No. C2406I.
2. Catchpit and UC follows Typical Details of Geotechnical Manual for Slope Fig.8.10 and Fig.8.11 respectively.
3. The inverted level of the connection point shall be verified on site prior the commencement of work
4. Grating Concrete Cover follows CEDD's standard drawing No. C2412E: U-CHANNELS WITH PRECAST CONCRETE SLABS

