
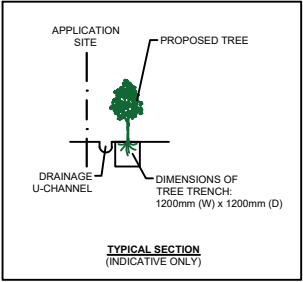


Annex 1
Landscape Plan


LANDSCAPE PLAN

APPLICATION SITE AREA	: 9,938 m ²	(ABOUT)
NOS. OF TREE TO BE PLANTED	: 23	
SPECIES OF NEW TREES	: ELAEOCARPUS CHINENSIS (N1-N23)	
HEIGHT OF NEW TREES	: NOT LESS THAN 2.75 m	
SPACING OF NEW TREES	: NOT LESS THAN 4 m	
DIMENSION OF TREE TRENCH	: 1.2 m (W) X 1.2 m (D)	

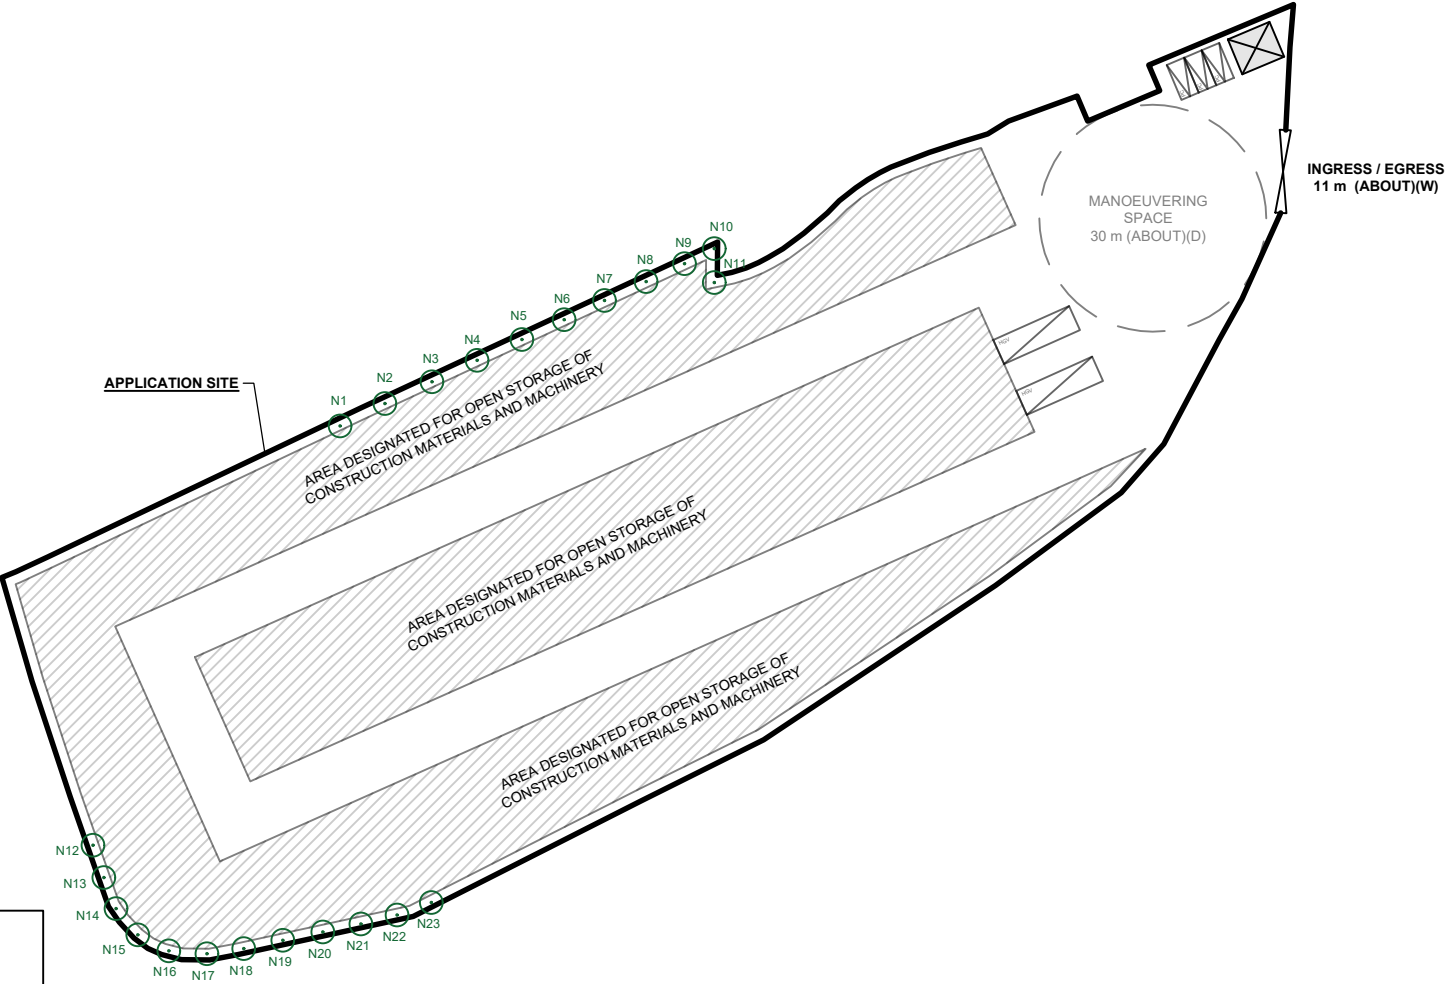

- NOTES:**
- 1) THE APPLICANT WILL MAINTAIN TREES IN GOOD CONDITION DURING THE PLANNING APPROVAL PERIOD.
 - 2) THE APPLICANT WILL REPLACE TREES WHICH ARE DYING OR DEAD DURING THE PLANNING APPROVAL PERIOD.
 - 3) THE APPLICANT WILL PROVIDE ADEQUATE IRRIGATION FOR TREES.

LEGEND	
	APPLICATION SITE
	STRUCTURE
	OPEN STORAGE AREA
	PARKING SPACE (PRIVATE CAR)
	L/UL SPACE (HEAVY GOODS VEHICLE)
	INGRESS / EGRESS
	PROPOSED TREES

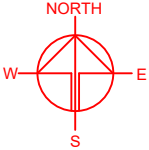

PROJECT
PROPOSED TEMPORARY OPEN STORAGE OF CONSTRUCTION MATERIALS AND MACHINERY WITH ANCILLARY FACILITIES AND ASSOCIATED FILLING OF LAND FOR A PERIOD OF 3 YEARS

SITE LOCATION
VARIOUS LOTS IN D.D. 128, PAK NAI, YUEN LONG, NEW TERRITORIES

SCALE
1 : 1000 @ A4

DRAWN BY	DATE
CC	25.8.2025
CHECKED BY	DATE
APPROVED BY	DATE

DWG. TITLE
LANDSCAPE PLAN

DWG NO.	VER.
F12 ANNEX 1	001

*SITE BOUNDARY FOR IDENTIFICATION PURPOSE ONLY.