

☐Urgent ☐Return receipt ☐Expand Group ☐Restricted ☐Prevent Copy

Tracy Wing Sum LAW/PLAND


寄件者: tmylwdpo_pd/PLAND
寄件日期: 2025年08月07日星期四 9:06
收件者: Jessie Man Heng KWOK/PLAND
副本: Eric Chi Yeung CHIU/PLAND; Tracy Wing Sum LAW/PLAND
主旨: 轉寄: A/YL-HTF/1196補充資料
附件: 場地設計圖.pdf

From: tpbpd/PLAND <tpbpd@pland.gov.hk>
Sent: Thursday, August 7, 2025 8:52 AM
To: tmylwdpo_pd/PLAND <tmylwdpo@pland.gov.hk>
Cc: Yuki Man Yin YIU/PLAND <ymyyiu@pland.gov.hk>
Subject: Fw: A/YL-HTF/1196補充資料

From:
Sent: Thursday, August 7, 2025 12:07 AM
To: tpbpd/PLAND <tpbpd@pland.gov.hk>
Cc: Jessie Man Heng KWOK/PLAND <jmhkwok@pland.gov.hk>
Subject: A/YL-HTF/1196補充資料

敬啟者

附件為場地設計圖。

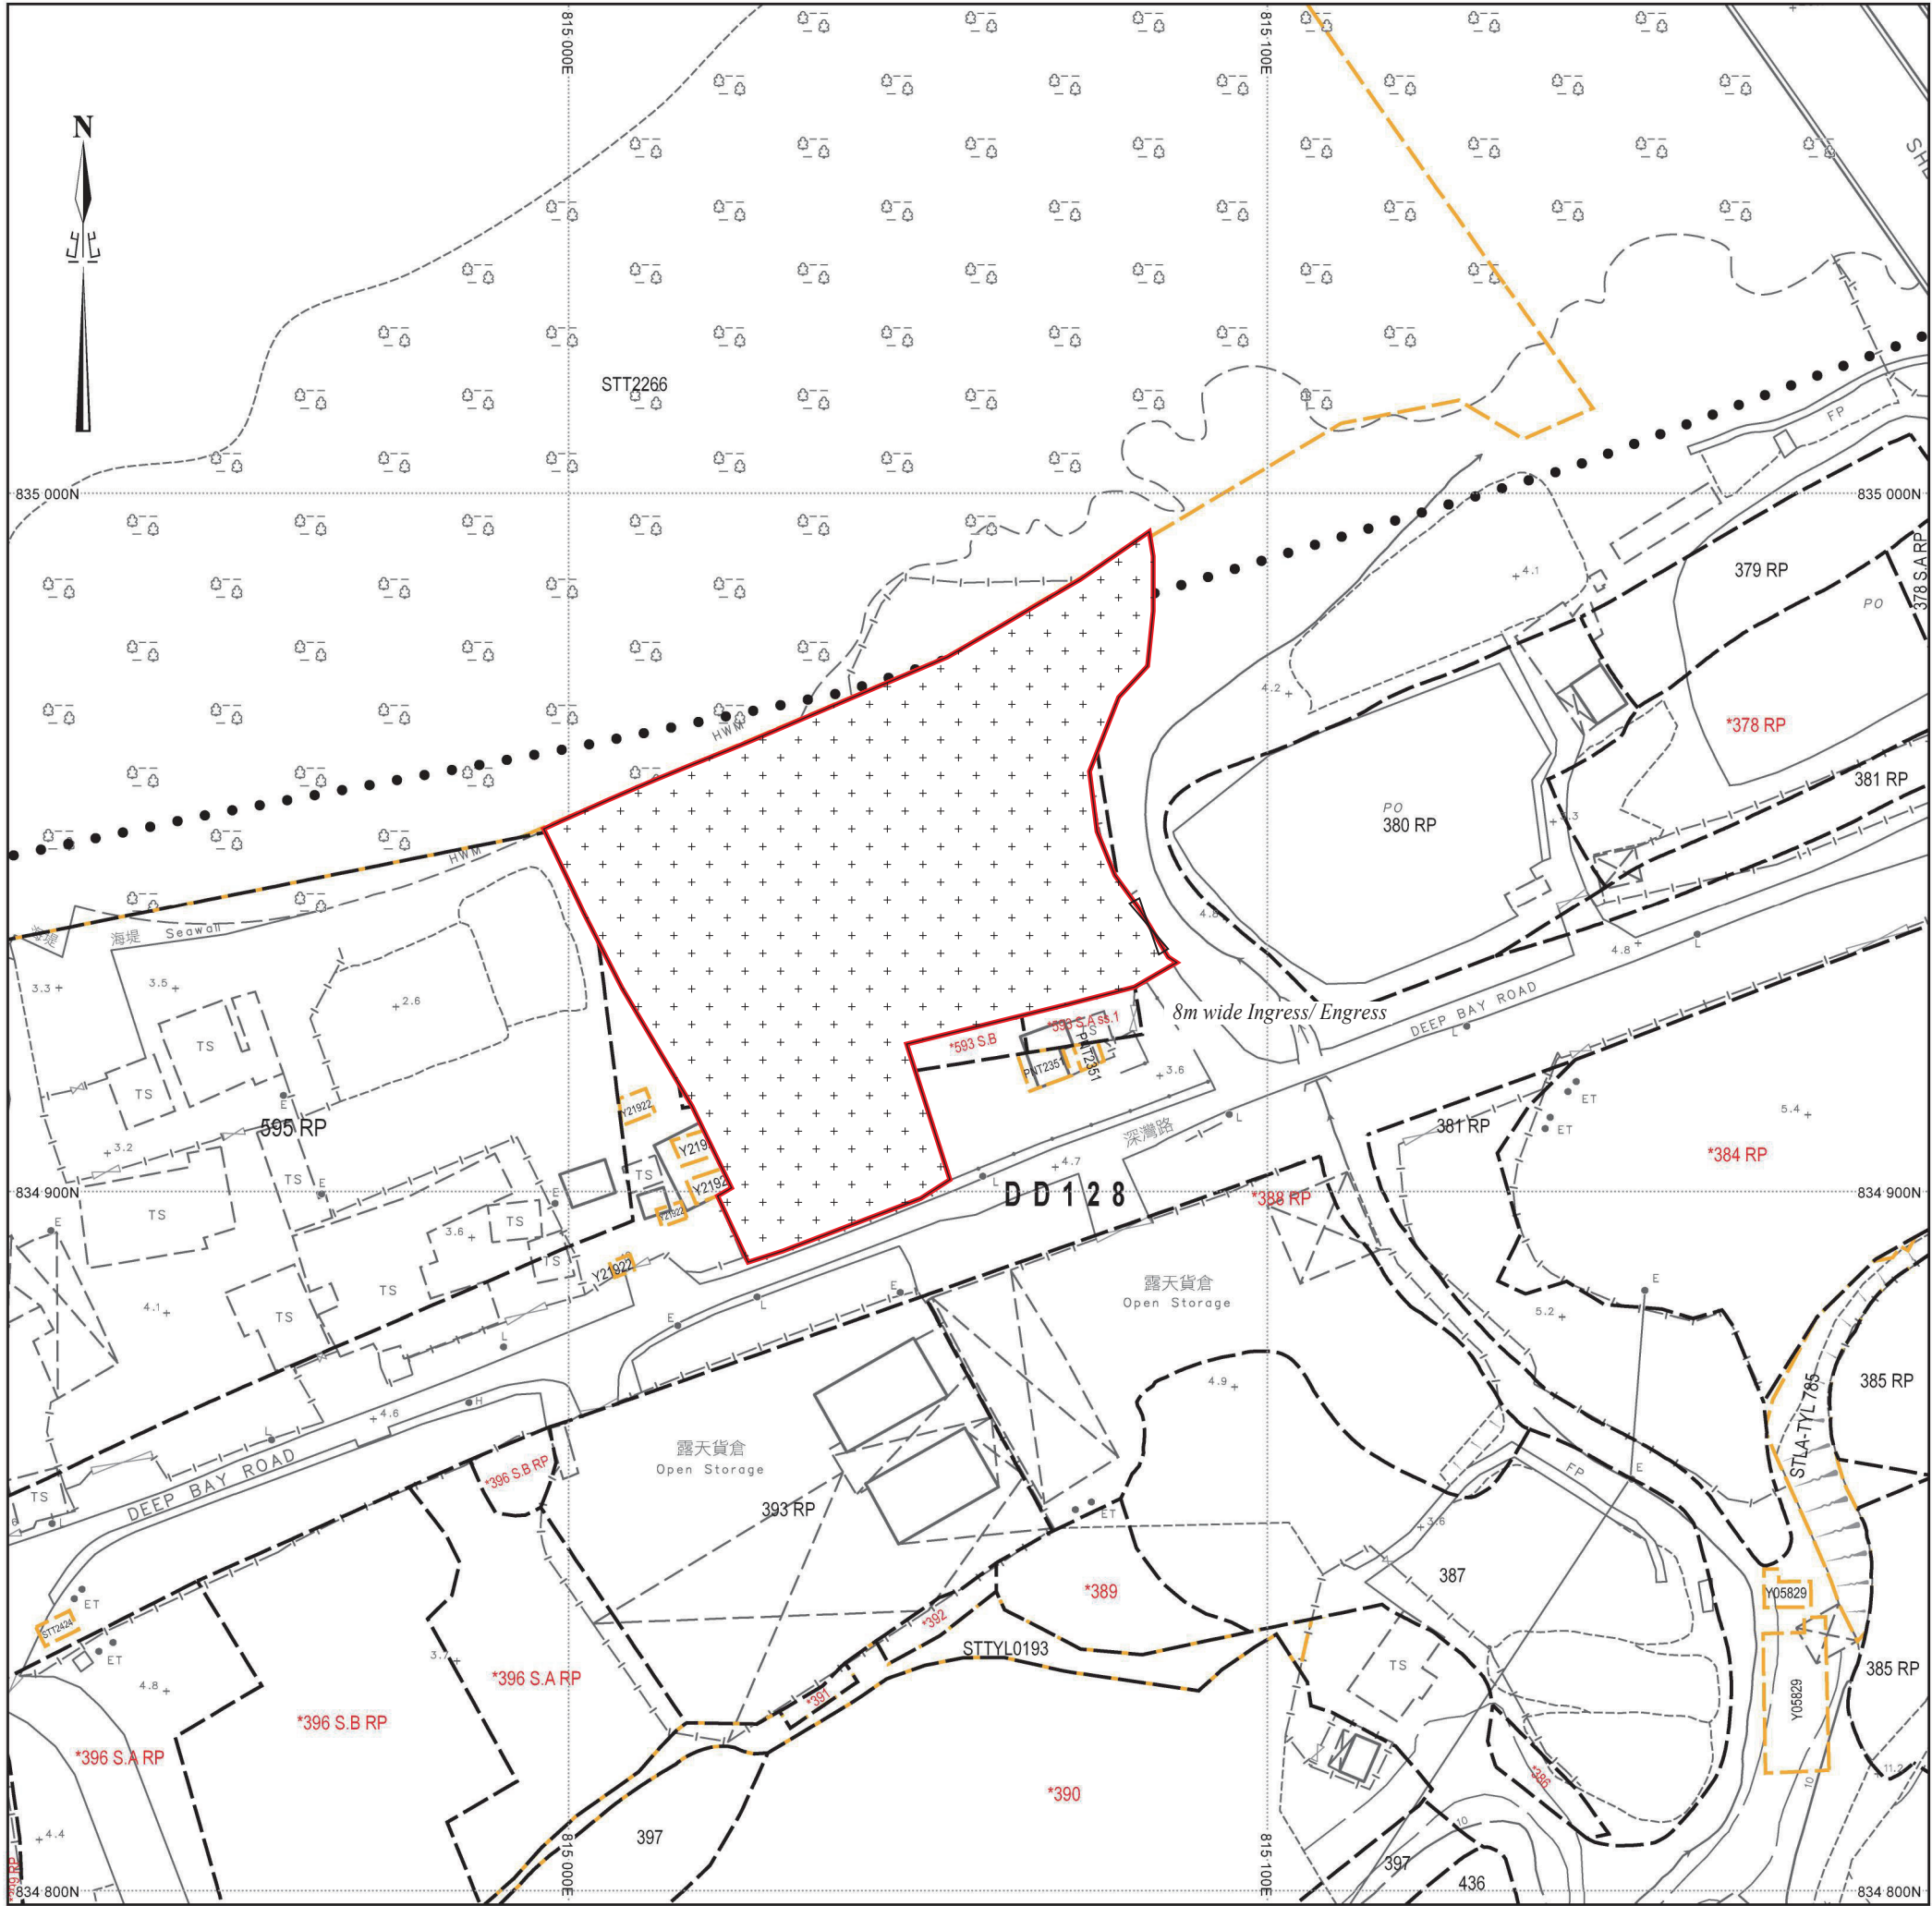

場地設計圖

耕作區面積：約4680平方米

耕作區

SCALE 1 : 1000