

Urgent Return receipt Expand Group Restricted Prevent Copy

## **Belva Yuen King TONG/PLAND**

寄件者: tmylwdpo\_pd/PLAND  
寄件日期: 2025年12月08日星期一 9:29  
副本: Tracy Wing Sum LAW/PLAND; Belva Yuen King TONG/PLAND  
主旨: 轉寄: A/YL-HTF/1198  
附件: 場地設計圖.pdf; 美化環境建議計劃圖.pdf

---

**From:** tpbpd/PLAND <tpbpd@pland.gov.hk>  
**Sent:** Monday, December 8, 2025 8:54 AM  
**To:** tmylwdpo\_pd/PLAND <tmylwdpo@pland.gov.hk>  
**Cc:** Yuki Man Yin YIU/PLAND <ymyyiu@pland.gov.hk>  
**Subject:** Fw: A/YL-HTF/1198

---

**From:** [REDACTED]  
**Sent:** Friday, December 5, 2025 5:59 PM  
**To:** tpbpd/PLAND <[tpbpd@pland.gov.hk](mailto:tpbpd@pland.gov.hk)>  
**Cc:** Kanic Chung Kit KWOK/PLAND <[kckkwok@pland.gov.hk](mailto:kckkwok@pland.gov.hk)>  
**Subject:** A/YL-HTF/1198

敬啟者

就上述檔案，現提交補充資料以回應部門意見。

場地不會設置任何構築物，只作露天存放建築材料，露天存放建築材料面積約426平方米。

### **AMO**


排水系統方面，場地需進行挖土以完成渠務工程，但整個申請場地已進行了填土工程，升高約0.2米，故排水渠的挖地工程並不會影響地面，因此申請並不會對周圍環境及考古價值造成影響。

### **城市設計及園境組**

有關美化環境建議計劃，申請人承諾會保育及保護現有6棵樹木，包括：1棵松樹、2棵荔枝樹、1棵芒果樹、1棵香蕉樹、1棵龍眼樹。(可參閱美化環境及保護樹木建議圖)

### **土木工程拓展署**

申請人已得悉有關事宜，明白申請地點附近的斜坡對構築物及安全或會有影響，我們亦為此作出修改，場地不設任何構築物，只作露天存放建築材料。(可參閱場地設計圖)

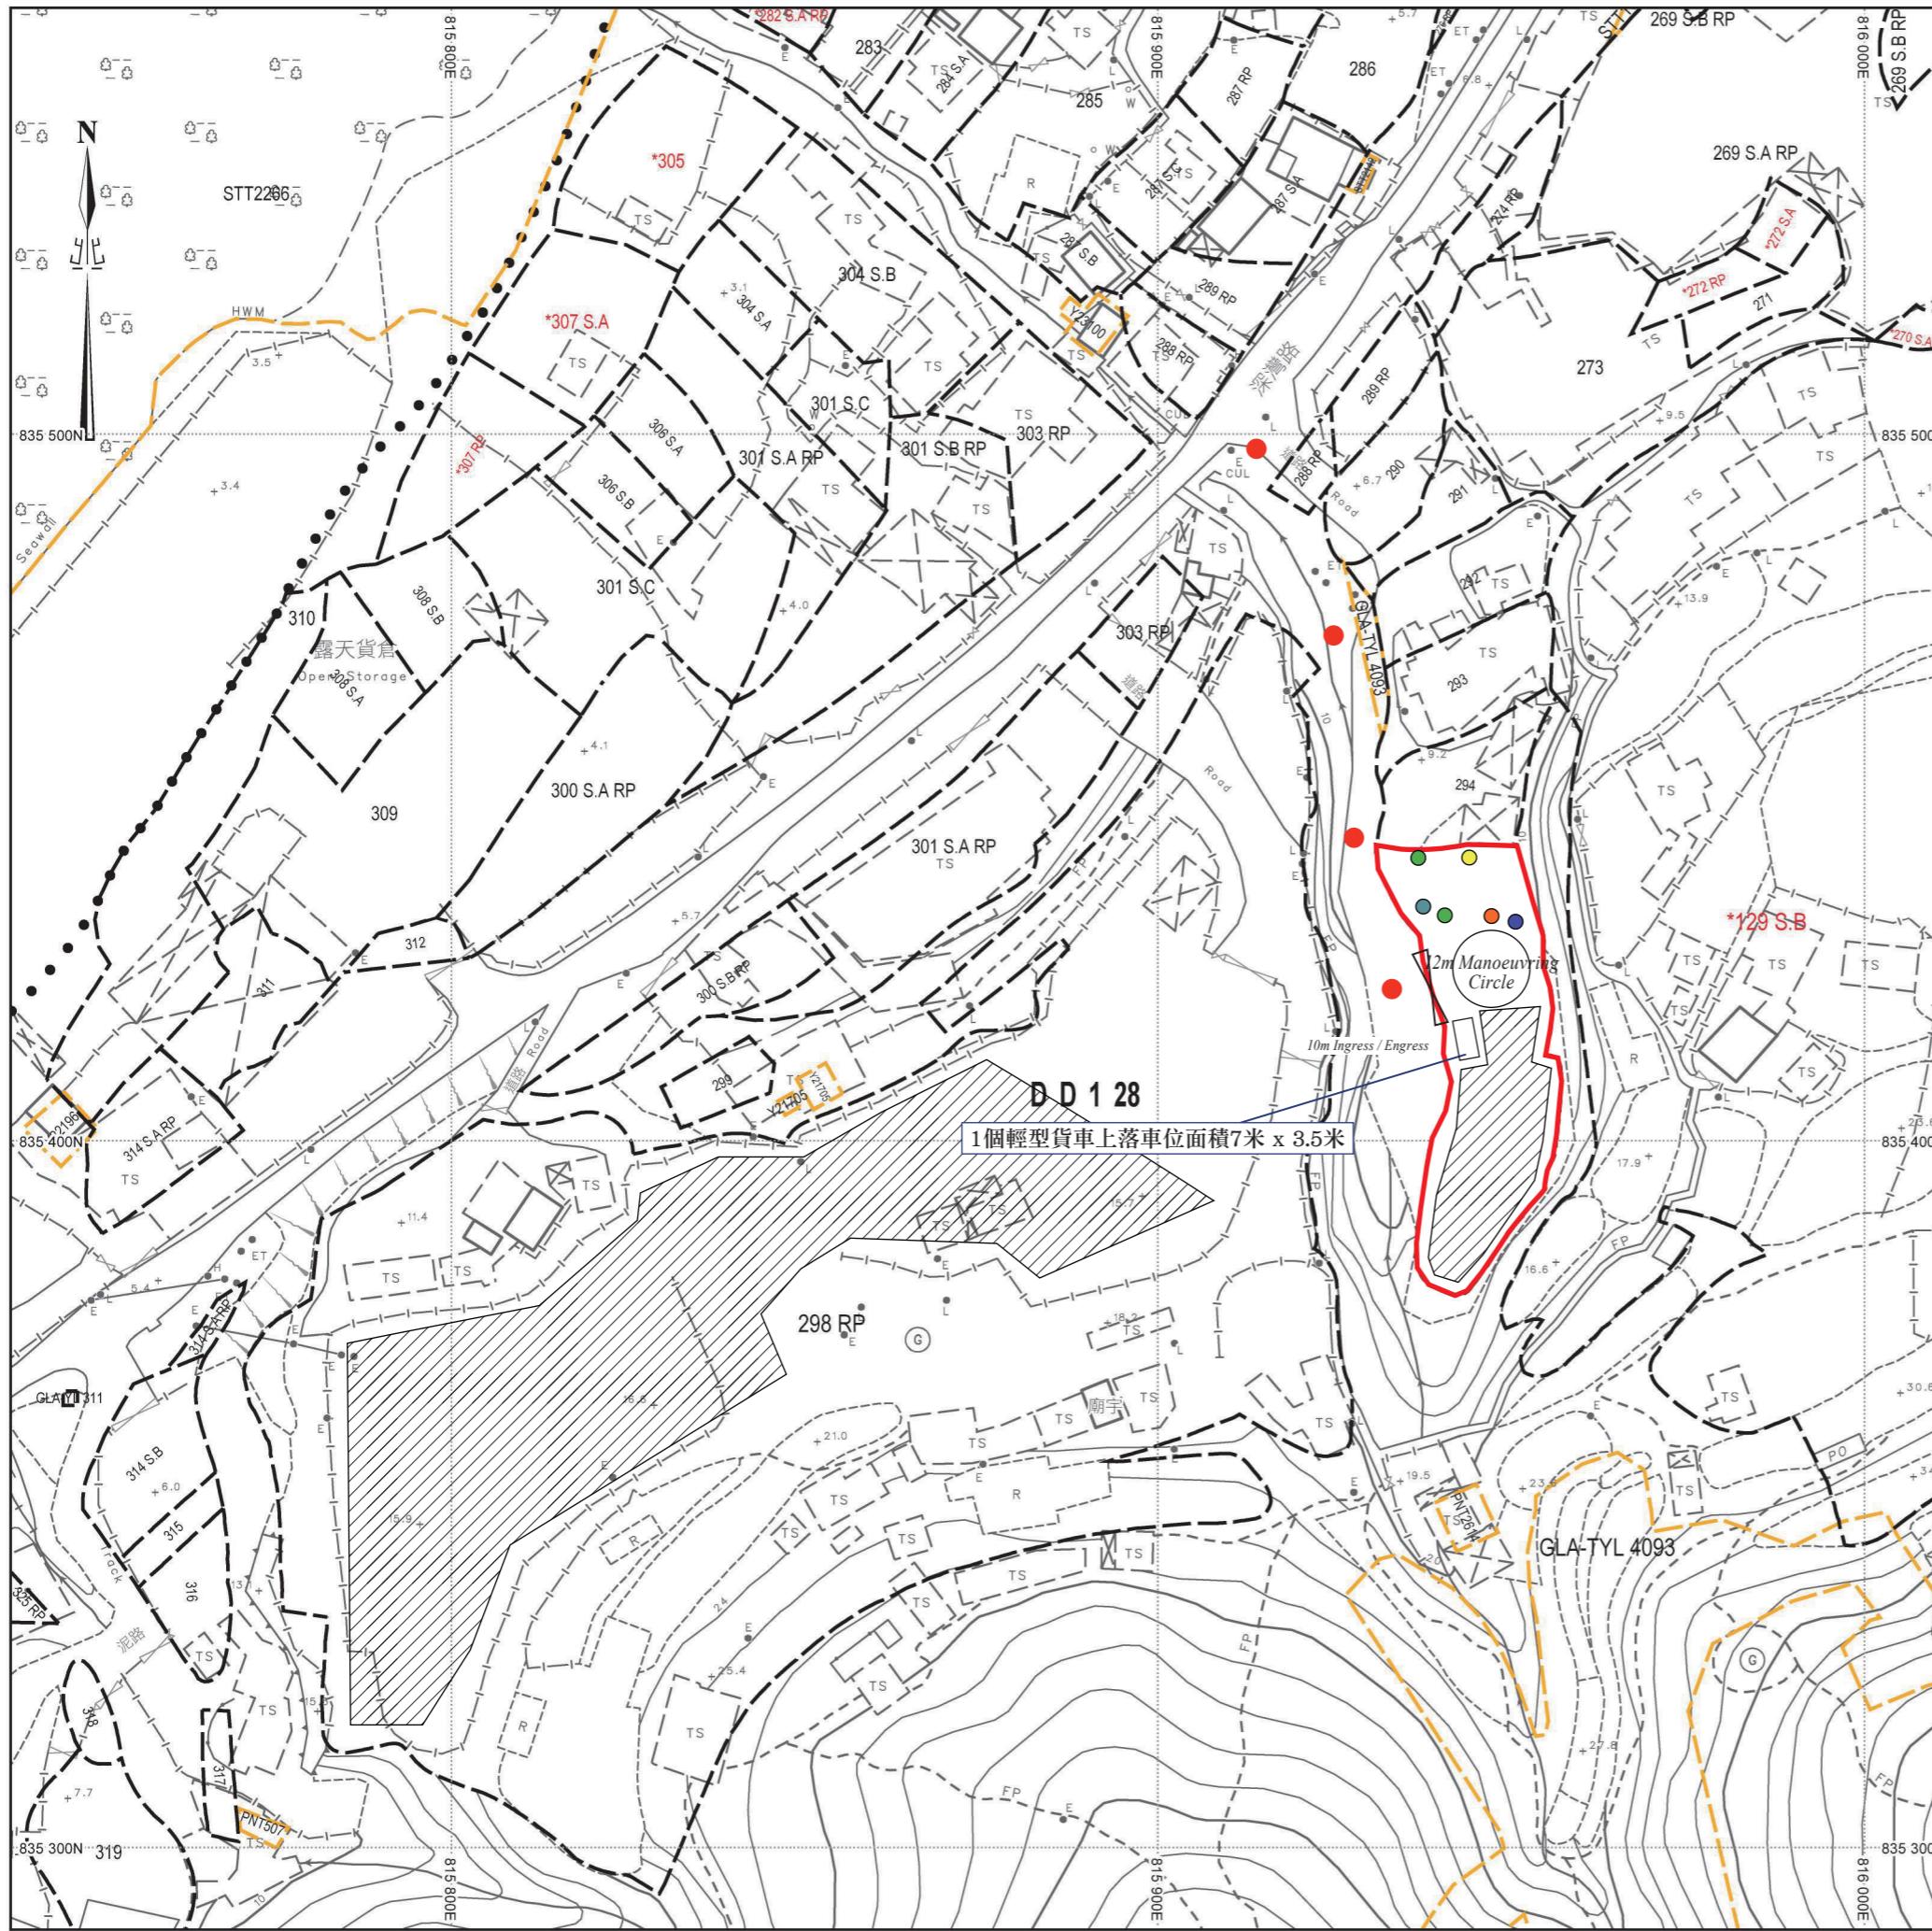

## 美化環境建議計劃圖

### 綠化樹木6棵

- 1棵松樹
  - 2棵荔枝樹
  - 1棵芒果樹
  - 1棵香蕉樹
  - 1棵龍眼樹

## 露天存放建築材料範圍

## ● ● ● 行車路線

SCALE 1 : 1000

