



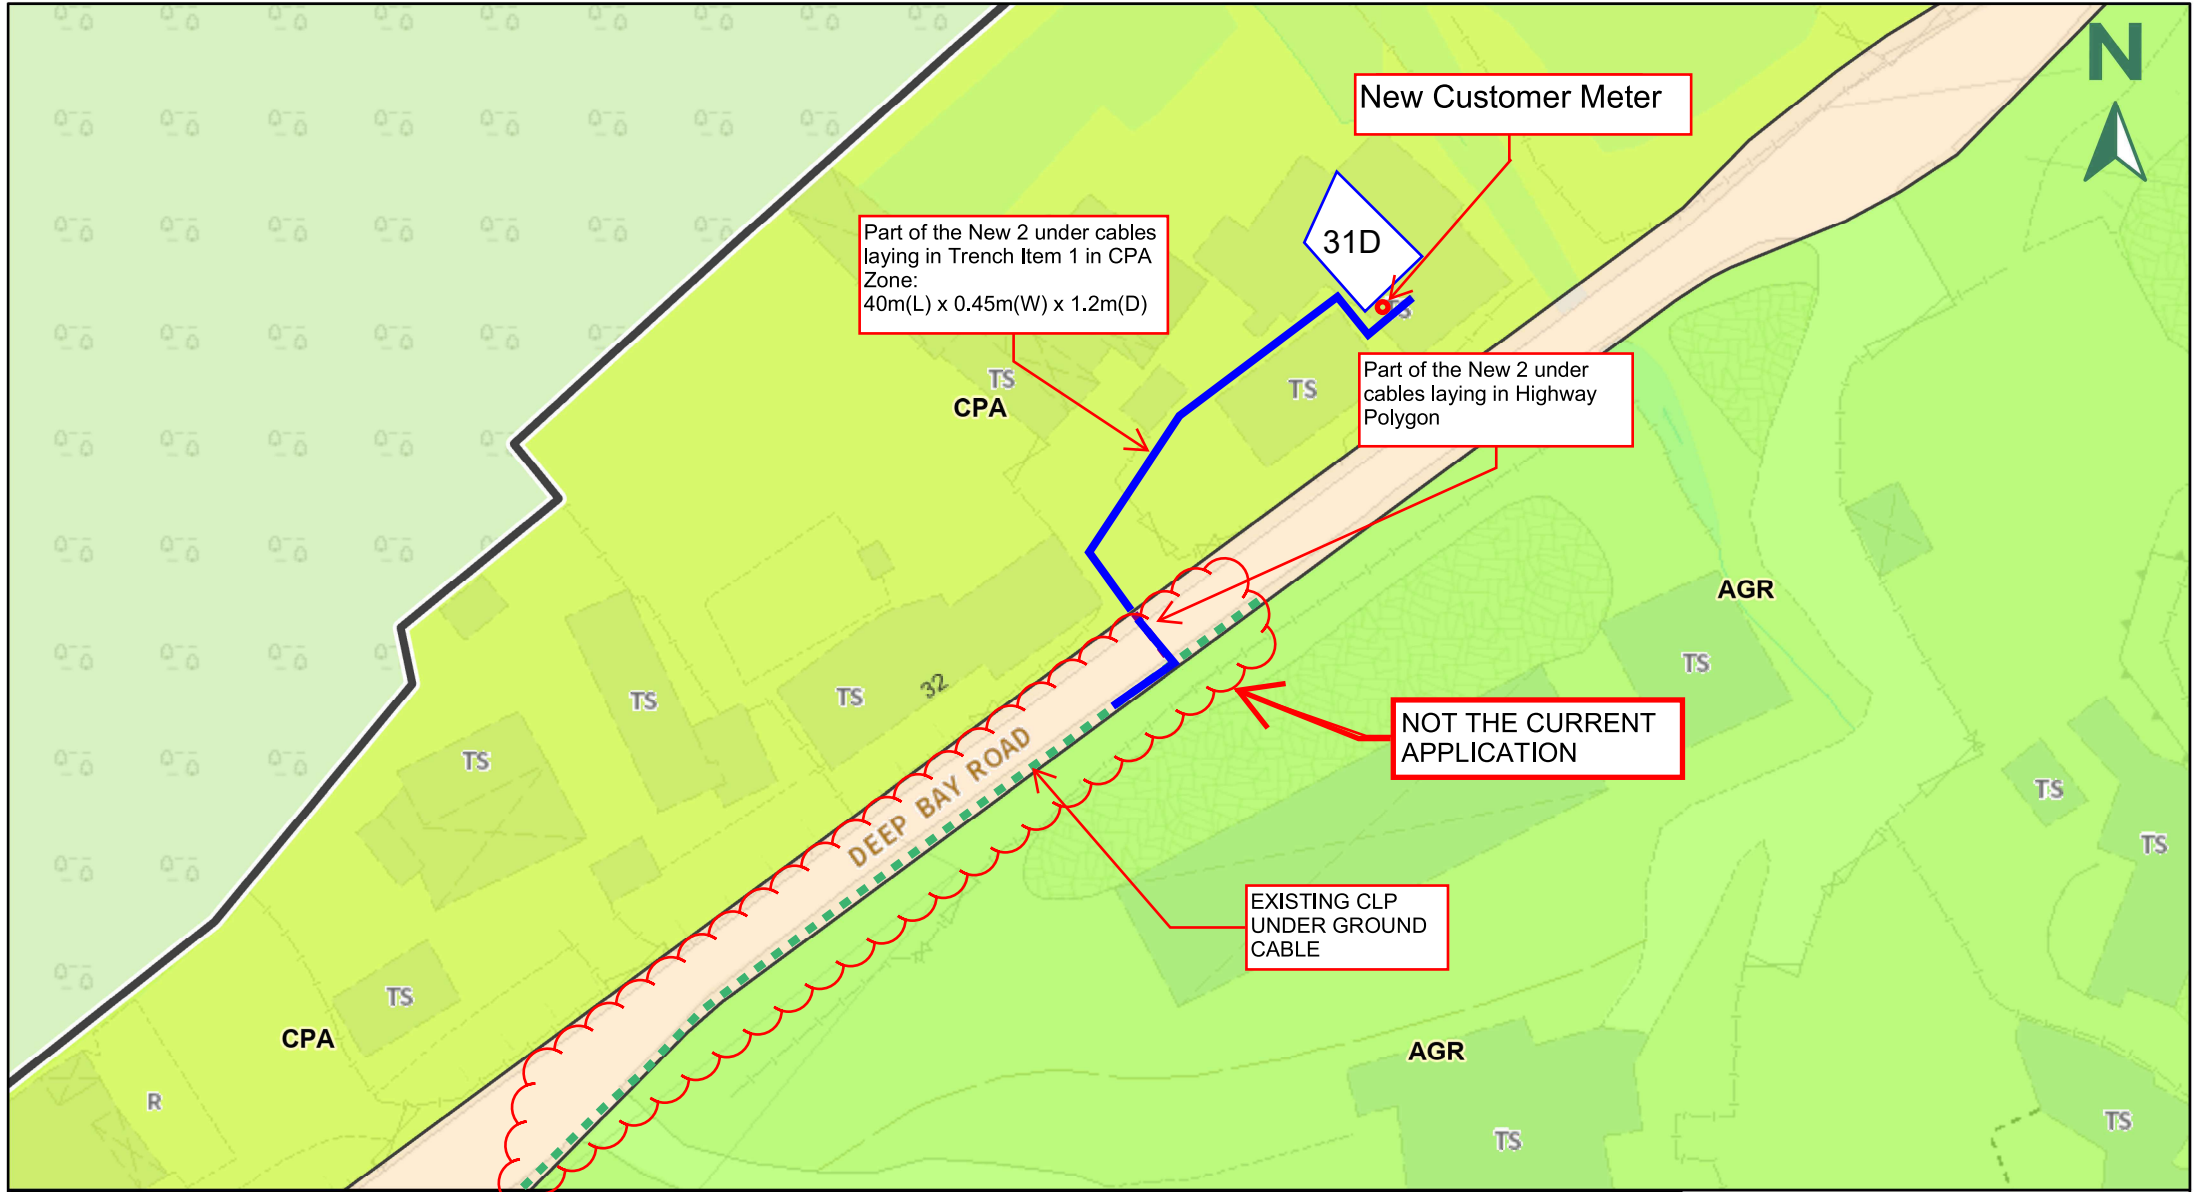

公共設施安裝 - 地下電纜
鋪設及相關的土挖掘及回填工程。

Public Utility Installation - Underground Cable
Laying and associated excavation and filling of land.

Government land in D.D.128 Sha Kong Tsuen

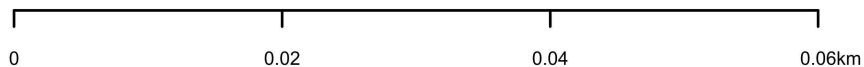

Outline Zoning Plan (OZP)

參考編號

REFERENCE No.

NRTM2022-0637-02

圖 PLAN

N/A