

Legend:

Application Site 申請範圍

Appendix 1

Location: DD 109 Lot 604 S.D (Part)

OZP: S/YL-KTN/11
District: Kam Tin North
Zoning: Agriculture

Date: 25 February 2025

Location

位置圖

擬議臨時動物寄養所連附屬設施
及相關填土工程(為期5年)

Proposed Temporary Animal Boarding
Establishment with Ancillary Facilities and
Associated Filling of Land
For a Period of 5 Years

SCALE

1:1000

@A4


For Identification Only

Drawing No.:

1-01

Proposed Structures Details

	Structures	Gross Floor Area (GFA)	Height (Not Exceeding)	No. of Storey	Unit(s)
A	Animal Boarding Establishment	About 16 m x 14 m = 224 m ²	3.5m	1	2
B	Ancillary Office and Storage	About 11 m x 11 m = 121 m ²	3.5m	1	1
	Total Non-Domestic GFA	About 569 m ²			
	Private Car Parking Space	5m x 2.5m			2
	LGV L/UL Space	7m x 3.5m			1

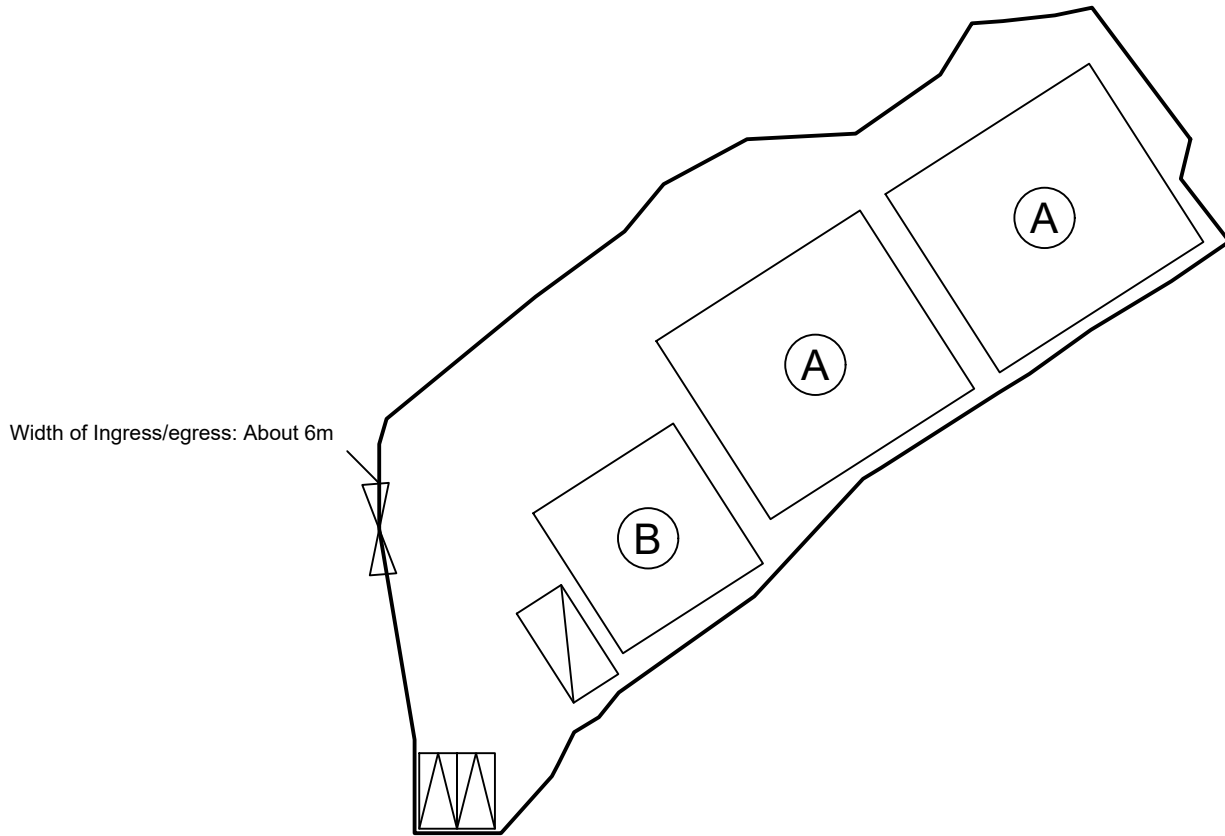

Legend:

- Ingress/egress (Width: About 6m)
- Proposed Structures
- Private Car Parking Space
- LGV L/UL Space

Total Area: 1,388.8 m² (About)
 Covered Area: 569 m² (About)
 Uncovered Area: 819.8 m² (About)
 Non-Domestic GFA: 569 m² (About)
 Nos. of Proposed Structures: 3

Appendix 2

Location: DD 109 Lot 604 S.D (Part)

OZP: S/YL-KTN/11
 District: Kam Tin North
 Zoning: Agriculture

Date: 25 February 2025

Proposed Layout Plan

擬議佈局平面圖

擬議臨時動物寄養所連附屬設施及
 相關填土工程(為期5年)

Proposed Temporary Animal Boarding
 Establishment with Ancillary Facilities and
 Associated Filling of Land
 For a Period of 5 Years

SCALE


1:500

@A4

For Identification Only

Drawing No.:


2-01

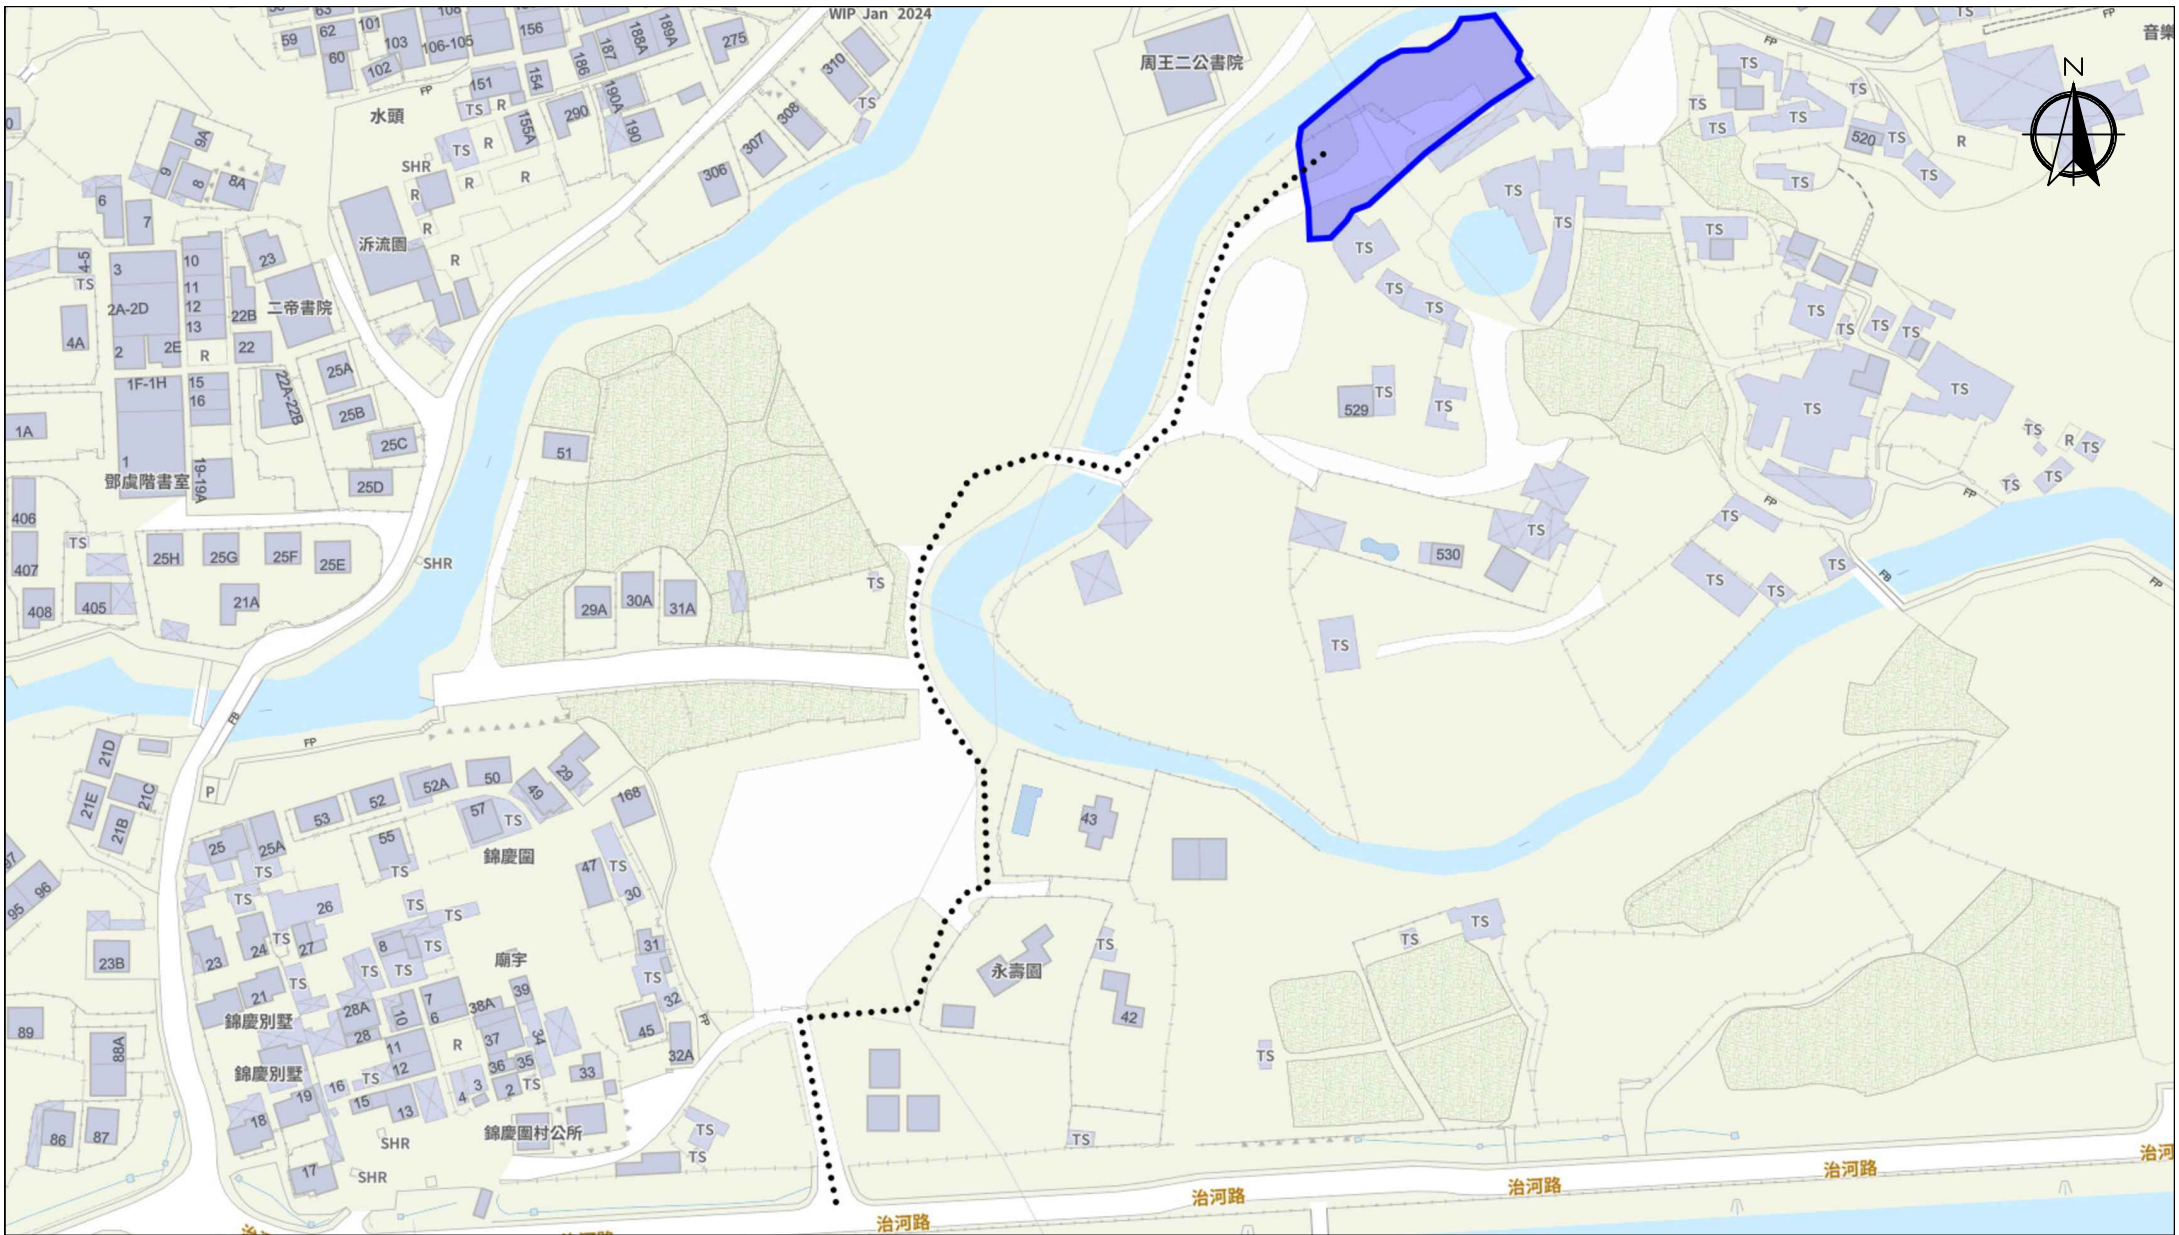

Scale: Undefined @A4

Captured from map.gov.hk on 24th December 2024

<p>Appendix 3 Existing Vehicular Access</p>	<p>Location: D.D. 109 Lot 604 S.D (Part) OZP: S/YL-KTN/11 District: Kam Tin North Zoning: Agriculture</p>	<p>Project: Proposed Temporary Animal Boarding Establishment with Ancillary Facilities and Associated Filling of Land For a Period of 5 Years</p>	<p>Width of Chi Ho Road: 6m (About)</p> <p>Map Legend: ●●●● Road Path — Site Boundary</p>	<p>Drawing No.: 3-01</p> <p>For Identification Only Date: 25/02/2025</p>
---	--	---	--	--

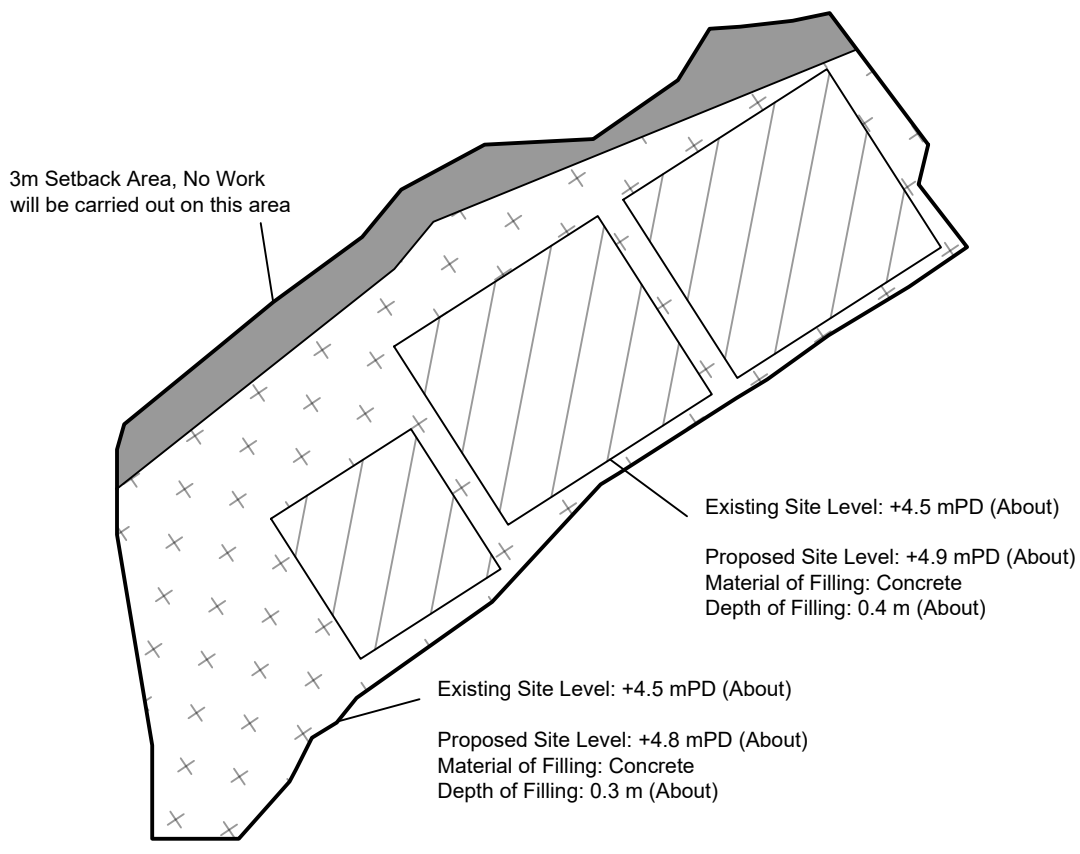

Paved Area
About 1,388.8 m²

Legend:

 Paved Area 平整範圍

Appendix 4
Location: DD 109 Lot 604 S.D (Part)

OZP: S/YL-KTN/11
District: Kam Tin North
Zoning: Agriculture

Date: 25 February 2025

Paved Area
平整位置圖

擬議臨時動物寄養所連附屬設施
及相關填土工程(為期5年)

Proposed Temporary Animal Boarding
Establishment with Ancillary Facilities and
Associated Filling of Land
For a Period of 5 Years

SCALE

1:500

@A4

For Identification Only	Drawing No.:
	4-01