


Application Site

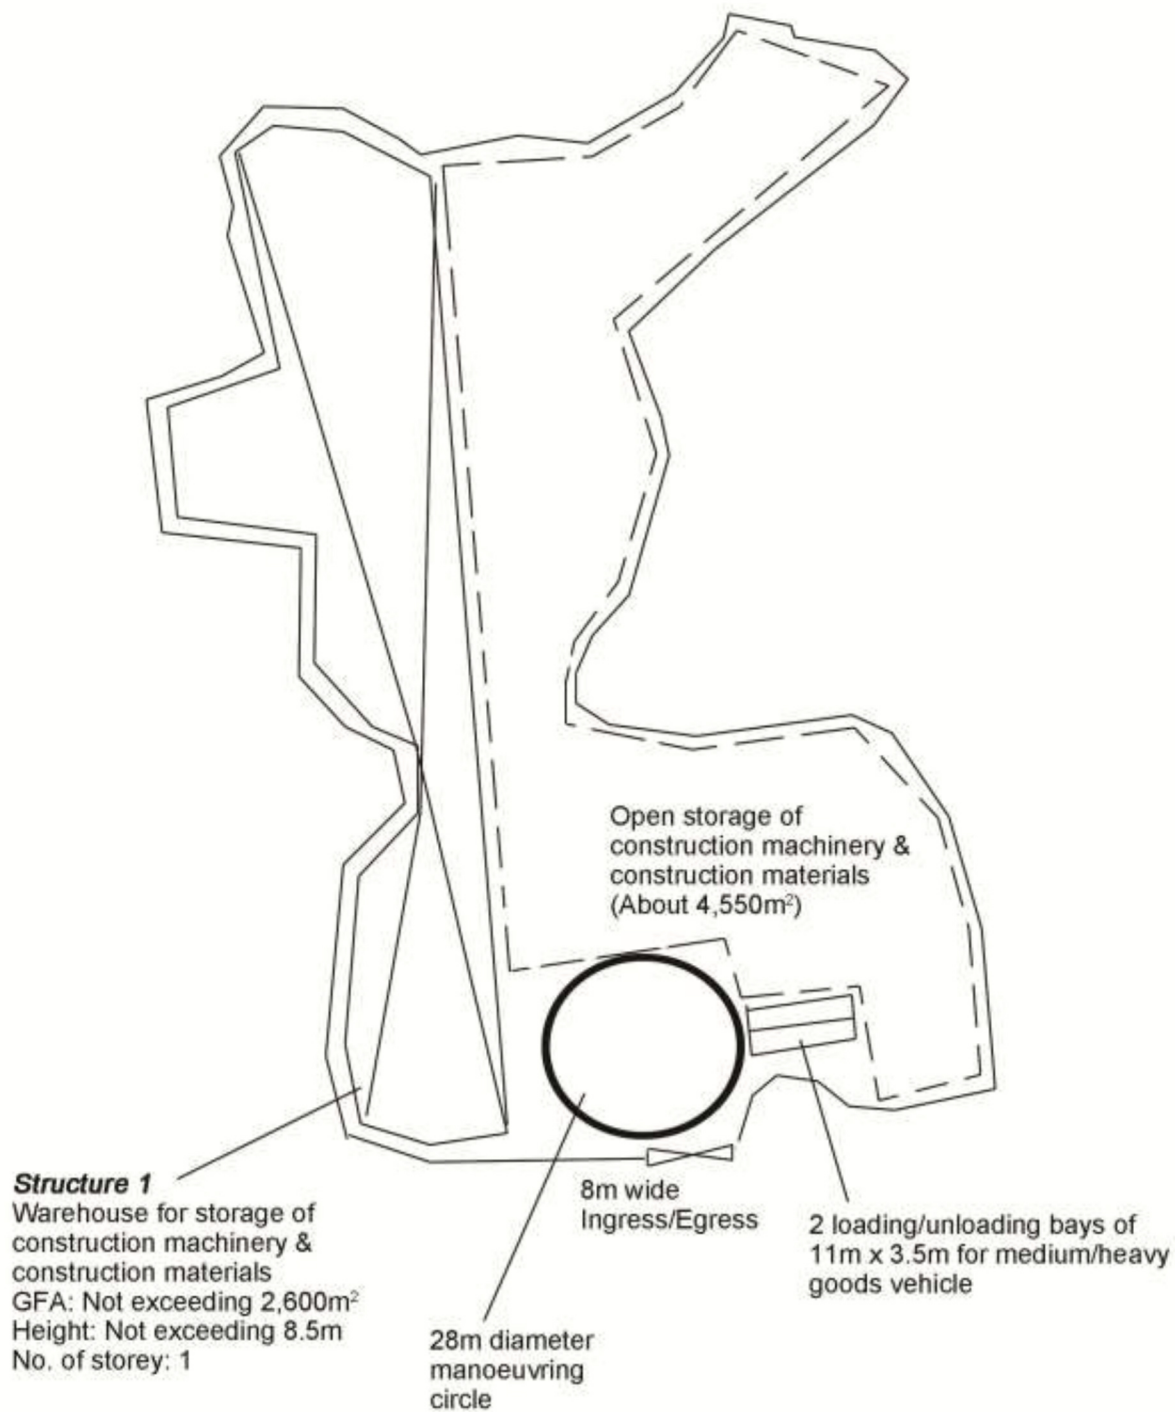

<p>Project 項目名稱:</p> <p>Proposed Temporary Open Storage and Warehouse for Storage of Construction Machinery and Construction Materials for a Period of 3 Years at Lot 1560 (Part) in D.D. 107, Kam Tin, Yuen Long, New Territories</p>	<p>Drawing Title 圖目:</p> <p>Proposed Vehicular Access Plan</p> <p>Drawing No. 圖號:</p> <p>Figure 2</p>	<p>Remarks 備註:</p> <p>→ Vehicular access leading from San Tam Road</p> <p>Scale 比例:</p> <p>Refer to the scale bar</p>
--	---	---



Project 項目名稱:

Proposed Temporary Open Storage
and Warehouse for Storage of
Construction Machinery and
Construction Materials for a Period of
3 Years at Lot 1560 (Part) in D.D. 107,
Kam Tin, Yuen Long, New Territories

Drawing Title 圖目:

Proposed Layout Plan

Drawing No. 圖號:

Figure 3

Remarks 備註:

Scale 比例:

1:1000

