



List of Figures


Figure 1	The Location Plan
Figure 2	Extract from the Approved Kam Tin North Outline Zoning Plan No. S/YL-KTN/11
Figure 3	Lot Boundaries Plan
Figure 4	Land Filling Plan
Figure 5	Indicative Layout Plan

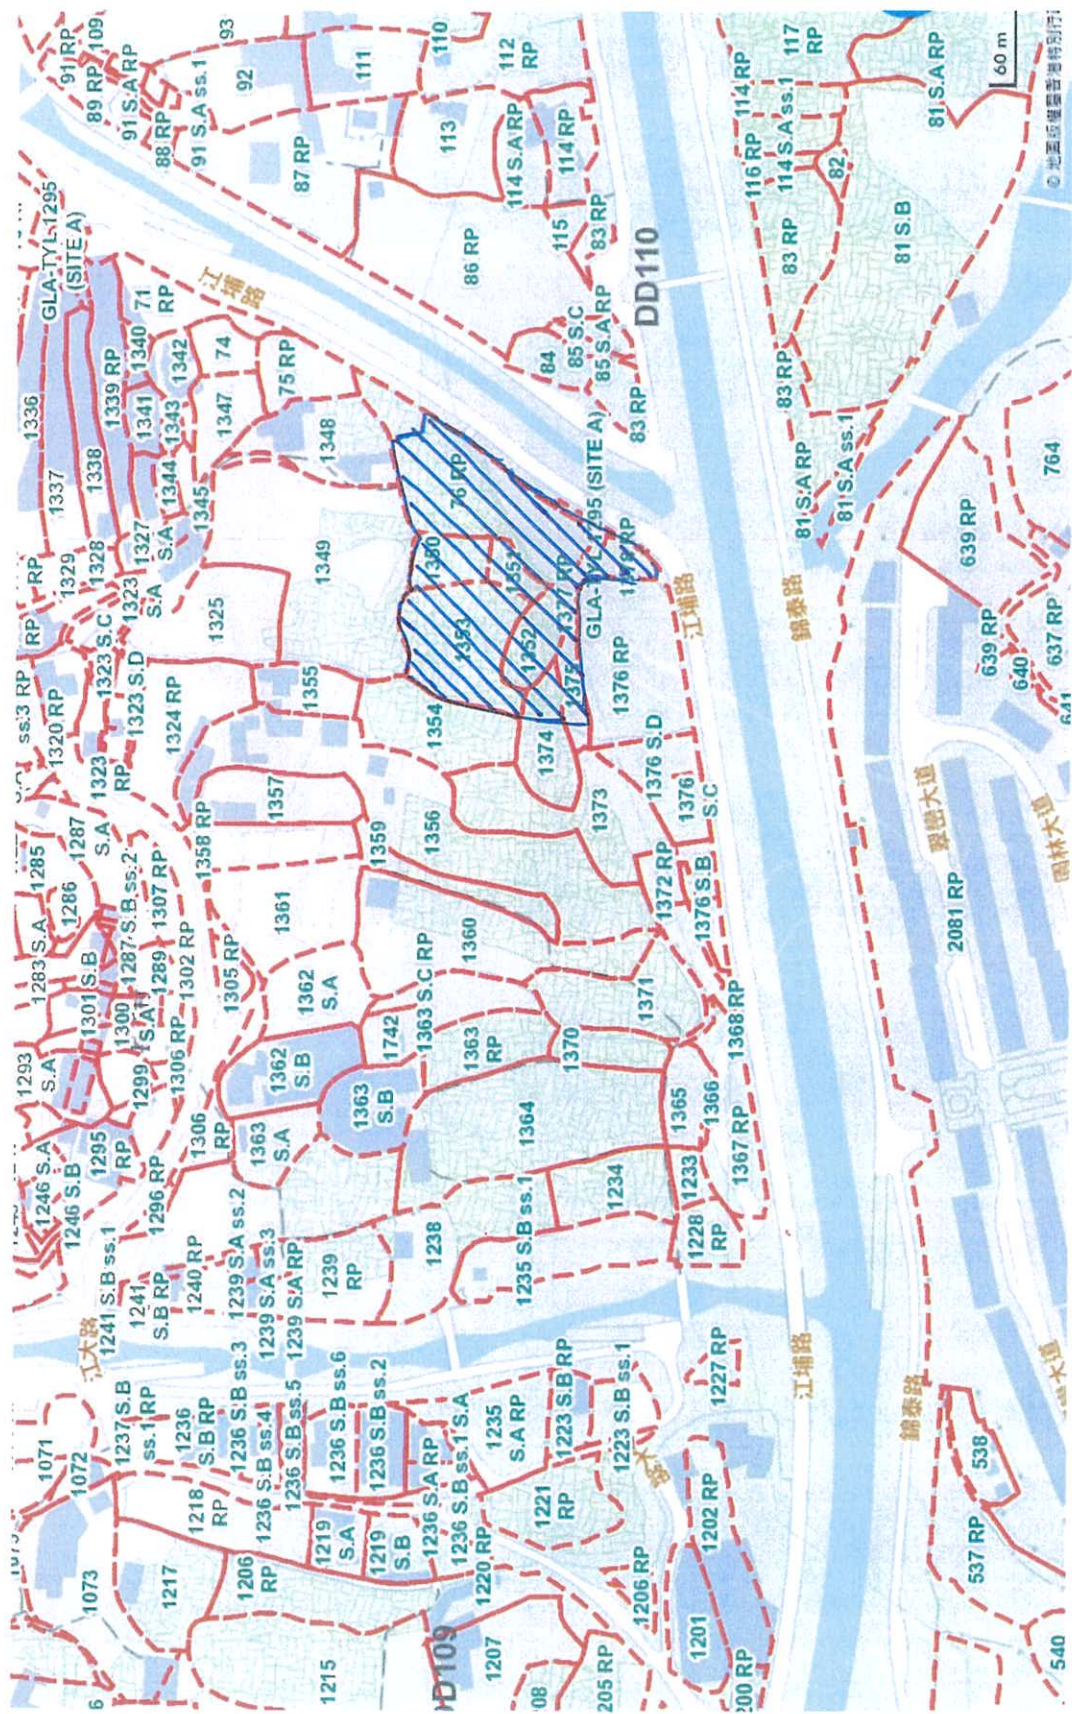

LEGEND Application Site 	Proposed Temporary Warehouse (excluding Dangerous Goods Godown) with Ancillary Facilities and Associated Filling of Land for a Period of 3 Years at Lot Nos.1350, 1351, 1352, 1353, 1374 (Part), 1375 (Part), 1377 RP and 1378 RP in DD 109 and Lot 76 RP(Part) in DD 110, Kam Tin, Yuen Long, New Territories.	Figure 1 Location Plan June, 2025	Man Chi Consultants and Construction Limited
---	--	--	---

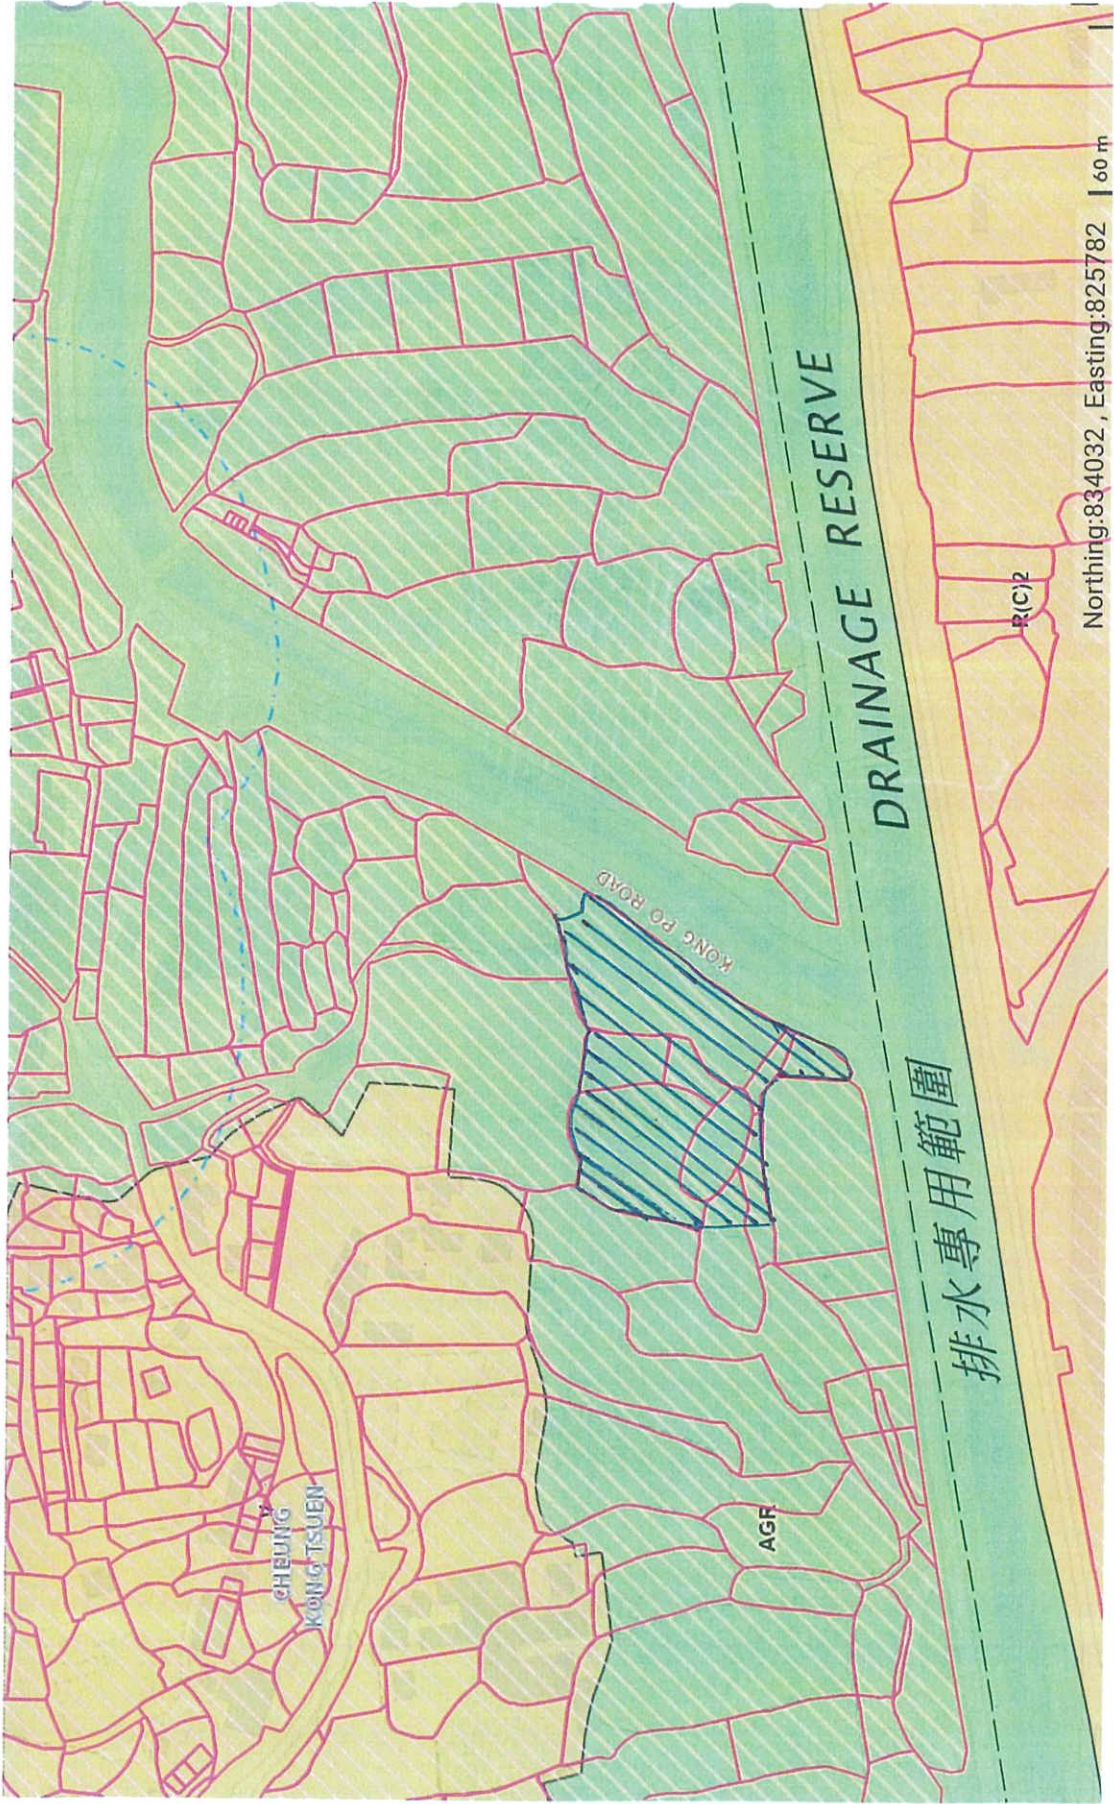

Legend Application Site 	Proposed Temporary Warehouse (excluding Dangerous Goods Godown) with Ancillar Facilities and Associated Filling of Land for a Period of 3 Years at Lot Nos.1350, 1351, 1352, 1353, 1374 (Part), 1375 (Part), 1377 RP and 1378 RP in DD 109 and Lot 76 RP(Part) in DD 110, Kam Tin, Yuen Long, New Territories.	Figure 2 Extract from Approved Kam Tin North Outline Zoning Plan (OZP No. S/YL-KTN/11)p	Man Chi Consultants and Construction Limited
---	---	---	---

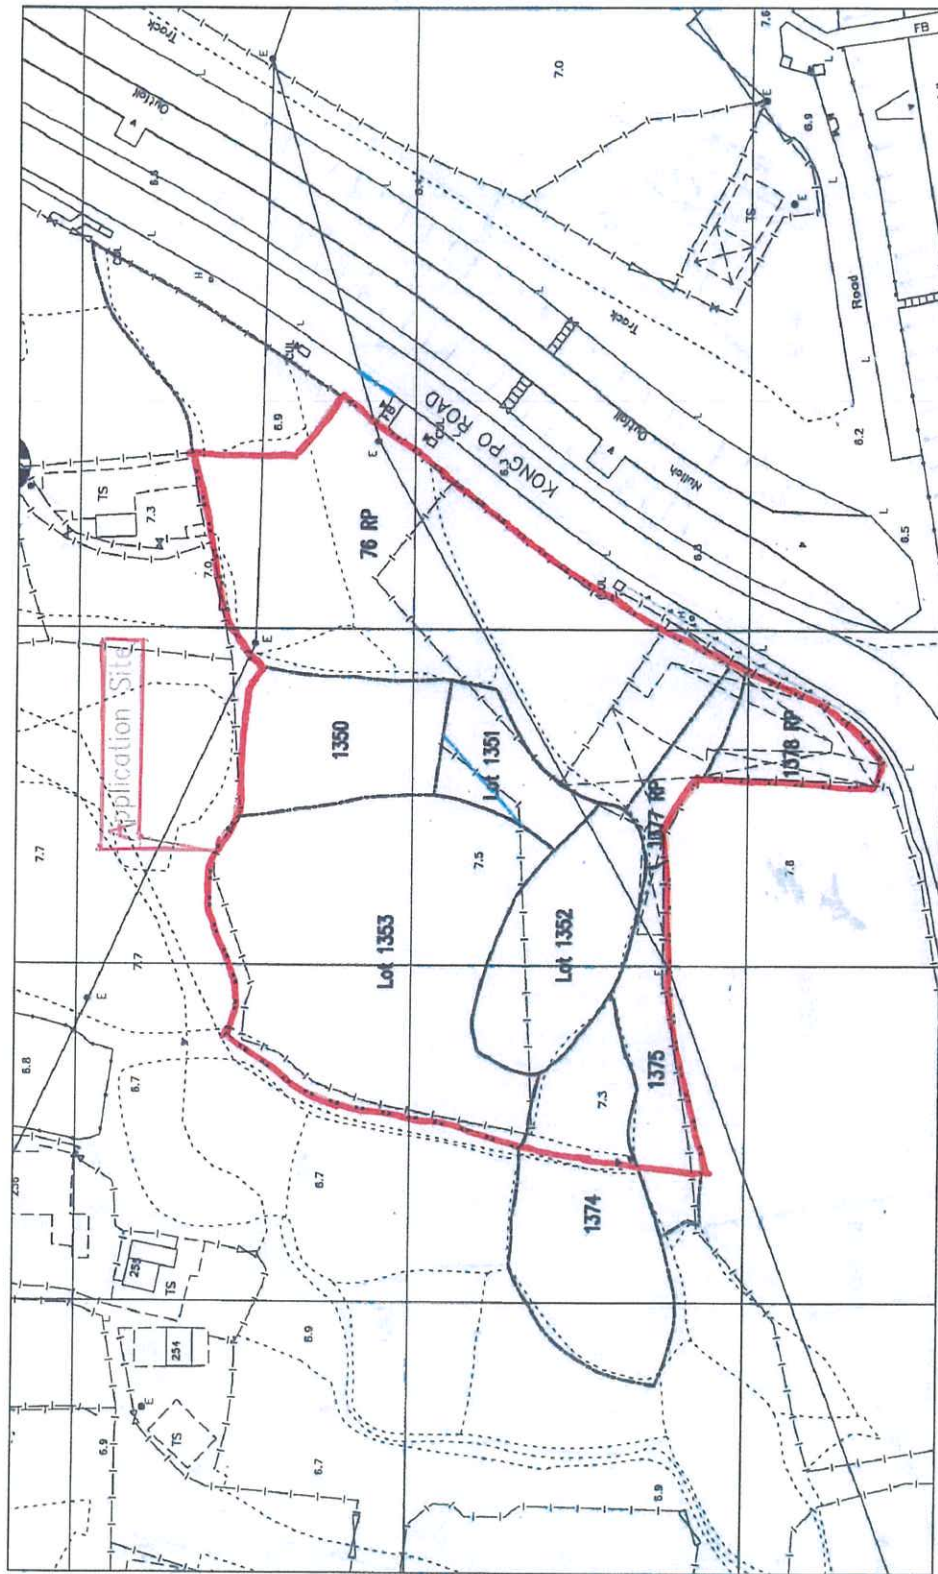


LEGEND
 Application Site:
 Area: 6,658.8 sq.m

Proposed Temporary Warehouse (excluding Dangerous Goods Godown) with Ancillary Facilities and Associated Filling of Land for a Period of 3 Years at Lot Nos. 1350, 1351, 1352, 1353, 1374 (Part), 1375 (Part), 1377 RP and 1378 RP in DD 109 and Lot 76 RP(Part) in DD 110, Kam Tin, Yuen Long, New Territories.

Figure: 3
 Lot Boundaries Plan
 (Extract from Lands Dept)
 Lot Index Plan)
 June.2025

Man Chi
 Consultants
 and
 Construction
 Limited

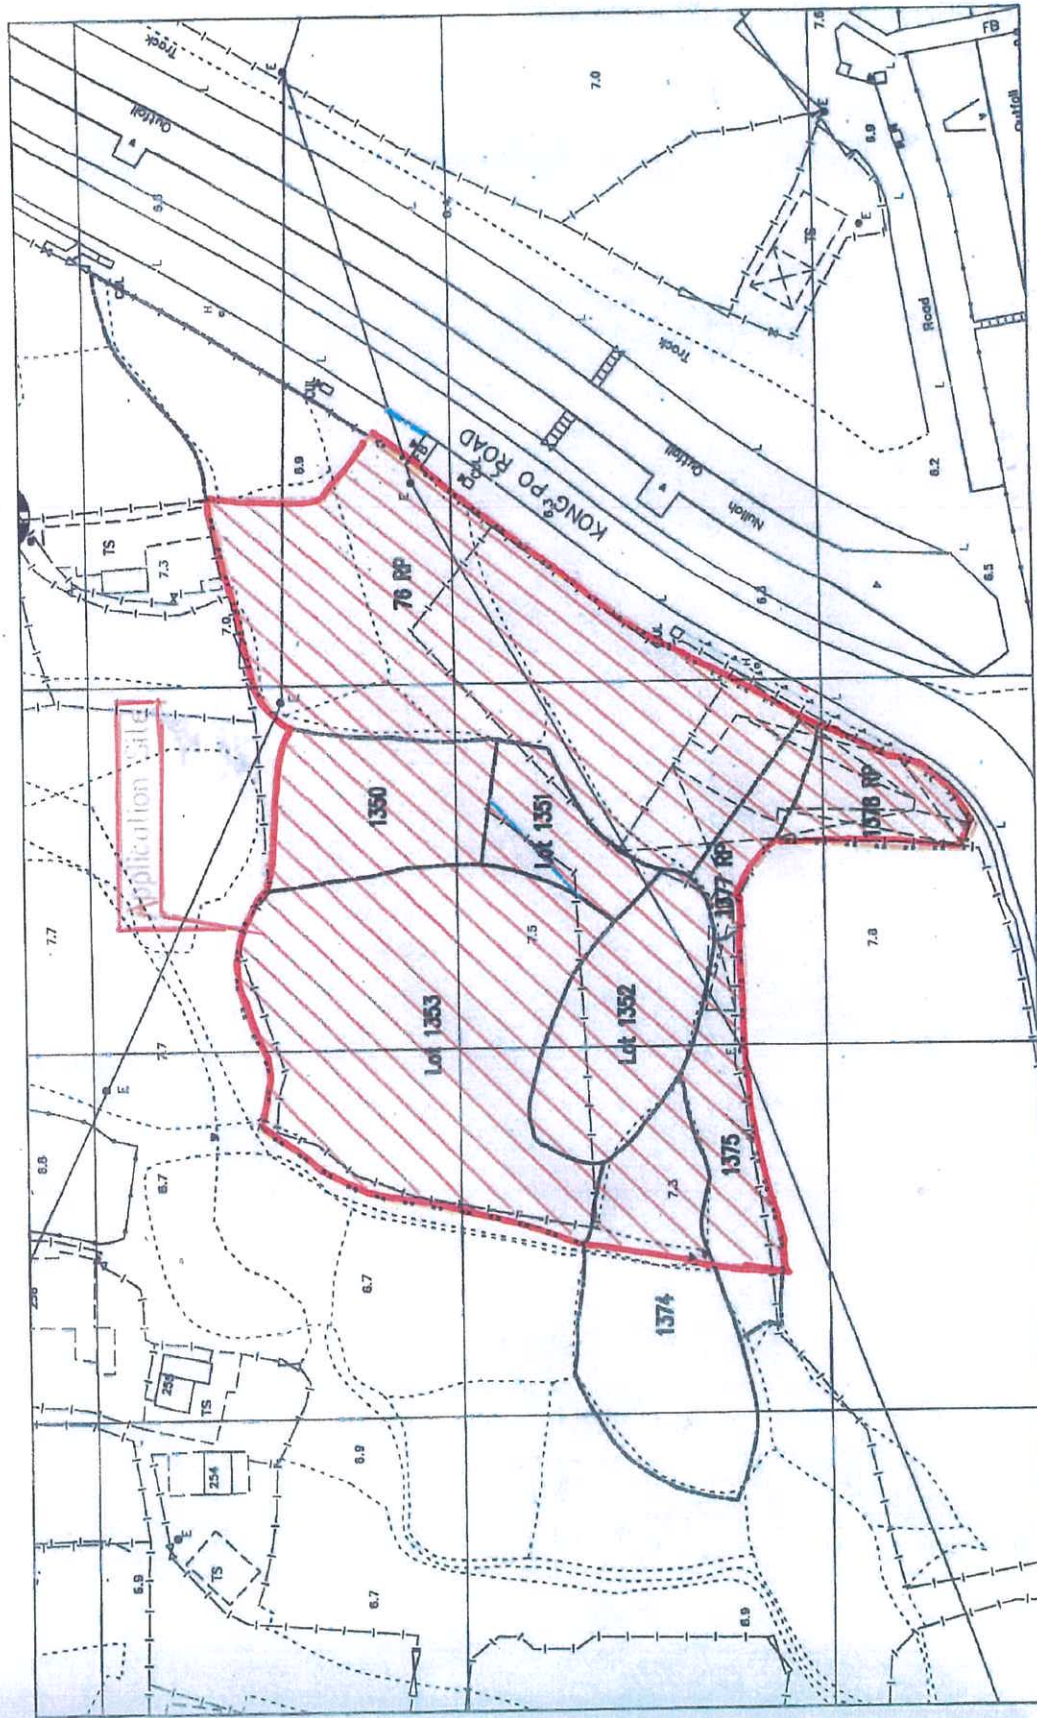

LEGEND




Land Filling Area:
6,658.8 sq. m

Proposed Temporary Warehouse (excluding Dangerous Goods Godown) with Ancillary Facilities and Associated Filling of Land for a Period of 3 Years at Lot Nos. 1350, 1351, 1352, 1353, 1374 (Part), 1375 (Part), 1377 RP and 1378 RP in DD 110, Kam Tin, Yuen Long, New Territories.

Figure :4
Land Filling
Plan
June.2025

Man Chi
Consultants
and
Construction
Limited

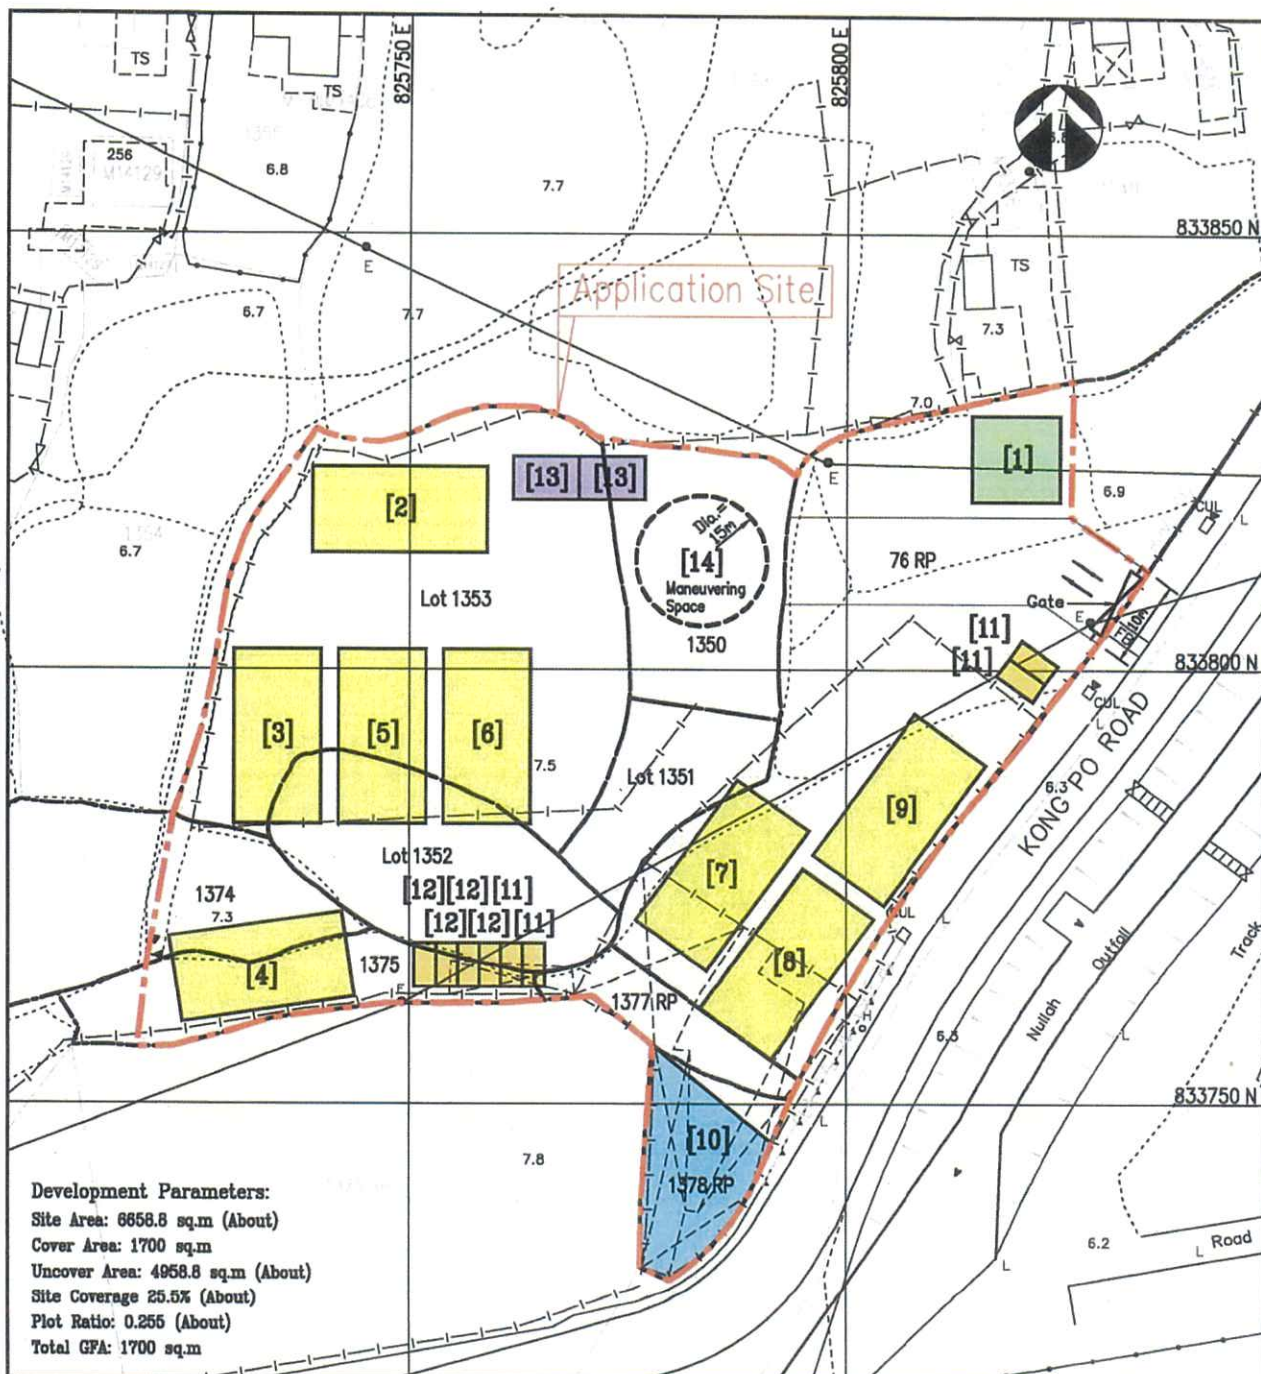

Scale 1 : 800

Legends:

[1] Office 10 m x 10 m x 7.5 m (h) Area About : 100 sq.m	[6] Warehouse 20 m x 10 m x 7.5 m (h) Area About : 200 sq.m	[11] Private Car Parking Space 5 m x 2.5 m (4 nos.) Area About : 12.5 sq.m/per 1
[2] Warehouse 20 m x 10 m x 7.5 m (h) Area About : 200 sq.m	[7] Warehouse 20 m x 10 m x 7.5 m (h) Area About : 200 sq.m	[12] LGV Parking Space 5 m x 2.5 m (4 nos.) Area About : 12.5 sq.m/per 1
[3] Warehouse 20 m x 10 m x 7.5 m (h) Area About : 200 sq.m	[8] Warehouse 20 m x 10 m x 7.5 m (h) Area About : 200 sq.m	[13] LGV Loading and Unloading Bay 15 m x 5 m (2 nos.) Area About : 75 sq.m
[4] Warehouse 20 m x 10 m x 7.5 m (h) Area About : 200 sq.m	[9] Warehouse 20 m x 10 m x 7.5 m (h) Area About : 200 sq.m	[14] Maneuvering Circle 15 m diameter Area About : 75 sq.m
[5] Warehouse 20 m x 10 m x 7.5 m (h) Area About : 200 sq.m	[10] Open storage Area About : 245.2 sq.m	Ingress/egress

Project:

Proposed Temporary Warehouse (excluding Dangerous Goods Godown) with Ancillary Facilities and Associated Filling of Land for a Period of 3 Years at Lot Nos. 1350, 1351, 1352, 1353, 1374 (Part), 1375 (Part), 1377 RP and 1378 RP in DD 109 and Lot 76 RP (Part) in DD 110, Kam Tin, Yuen Long, N.T.

Title:

Indicative Layout Plan

Figure: 5

Rev. A

Scale:
1 : 800

Date:
Jun 2025

Consultant:

MC Man Chi
Consultants And Construction Limited