


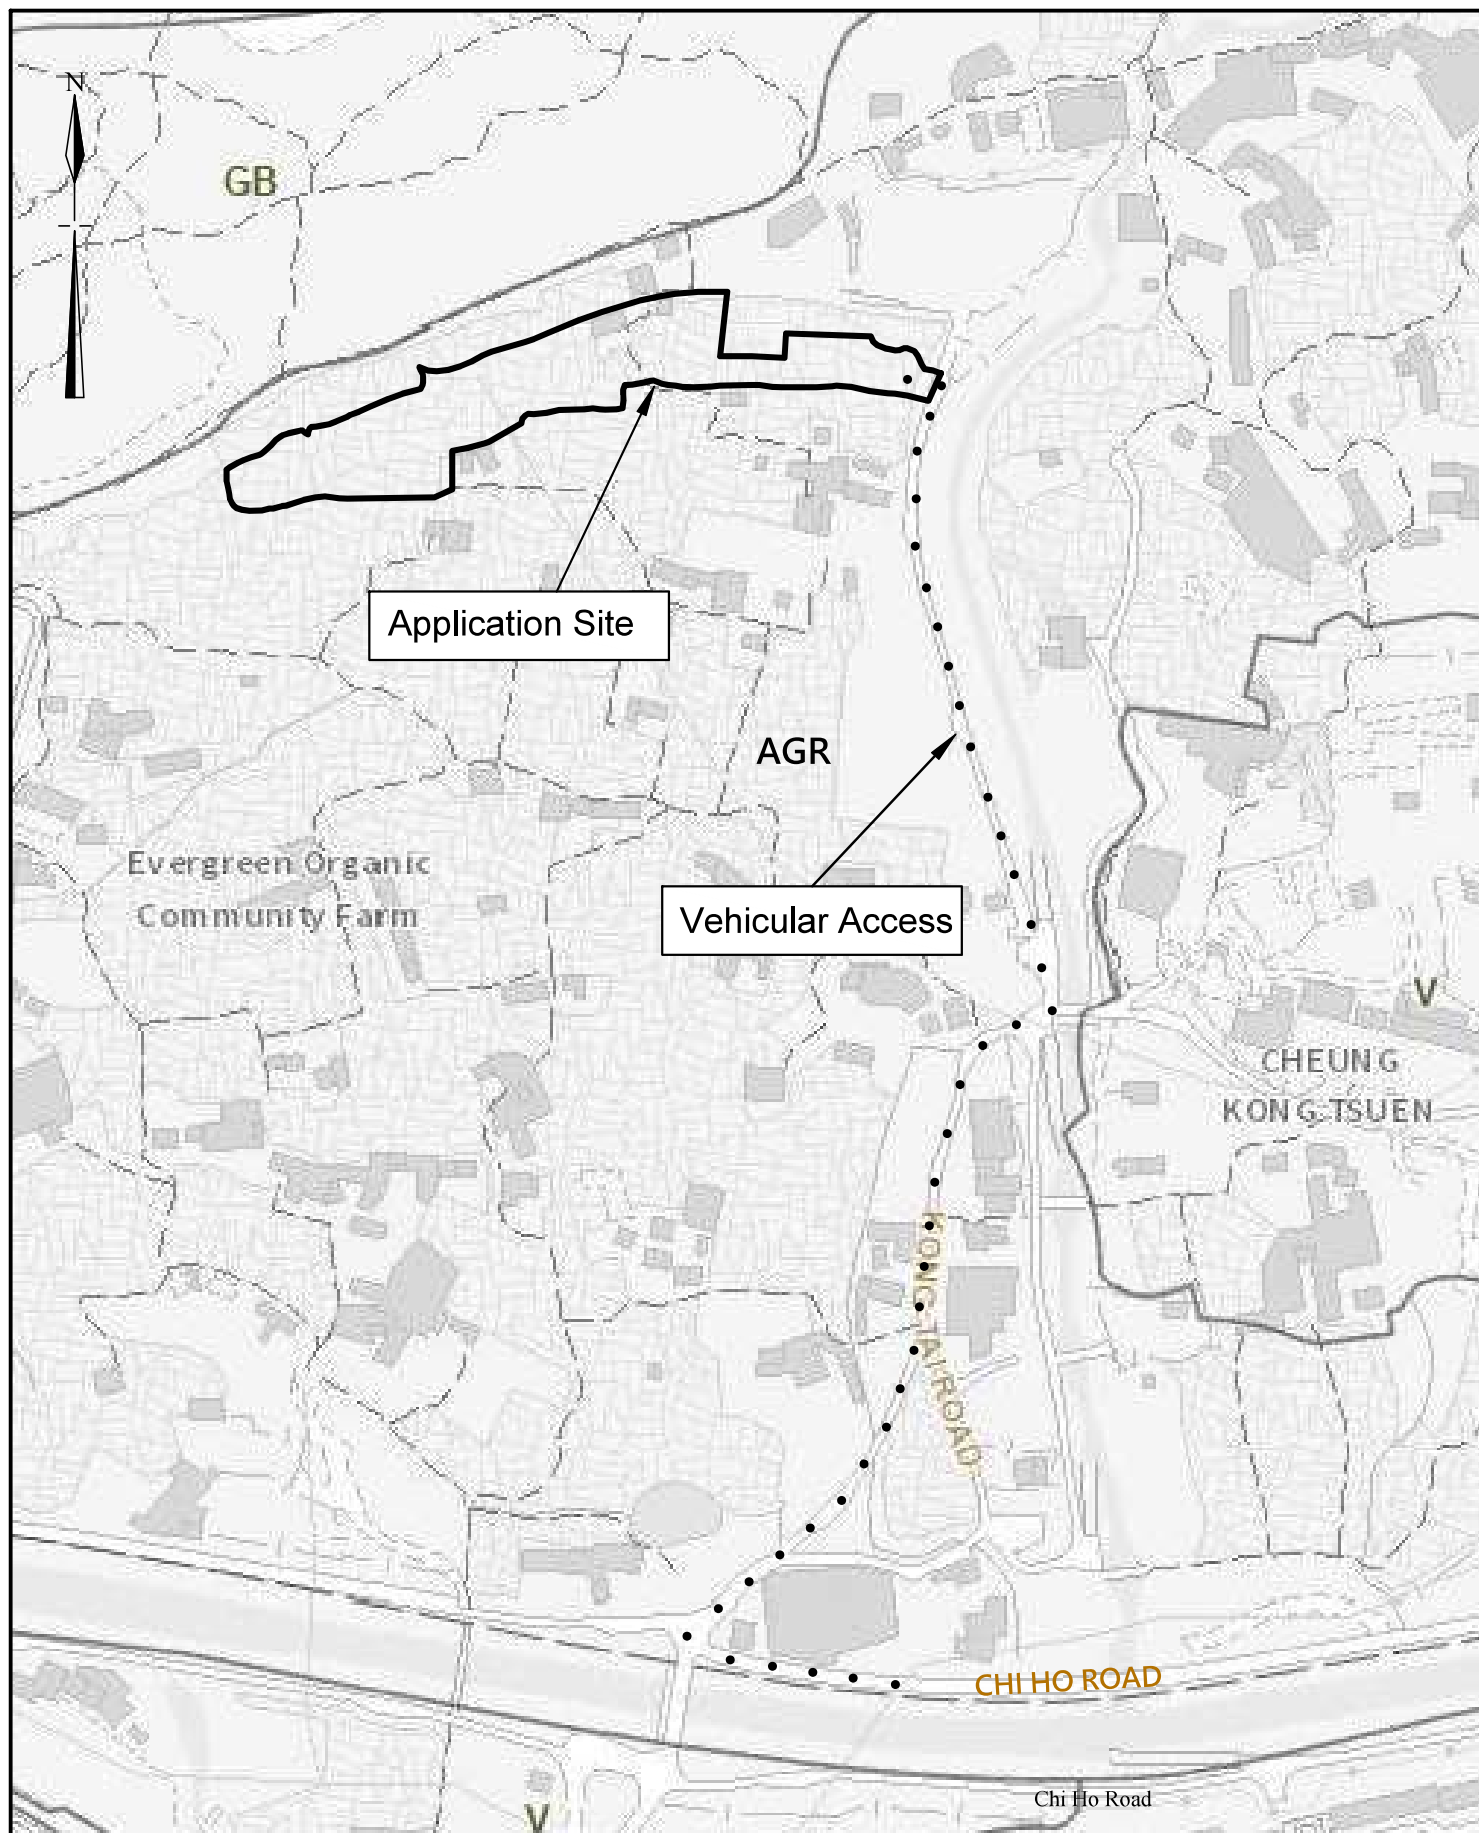

Extracted from Approved Kam Tin North Outline Zoning Plan no. S/YL-KTN/11

N.T.S


Location Plan

**Goldrich Planners &
Surveyors Ltd.**

June 2025

Lots 1046, 1047 RP, 1049 S.A, 1049 RP(part) and
1054(part) in D.D. 109
Kam Tin, Yuen Long


**Plan 1
(P 22096)**

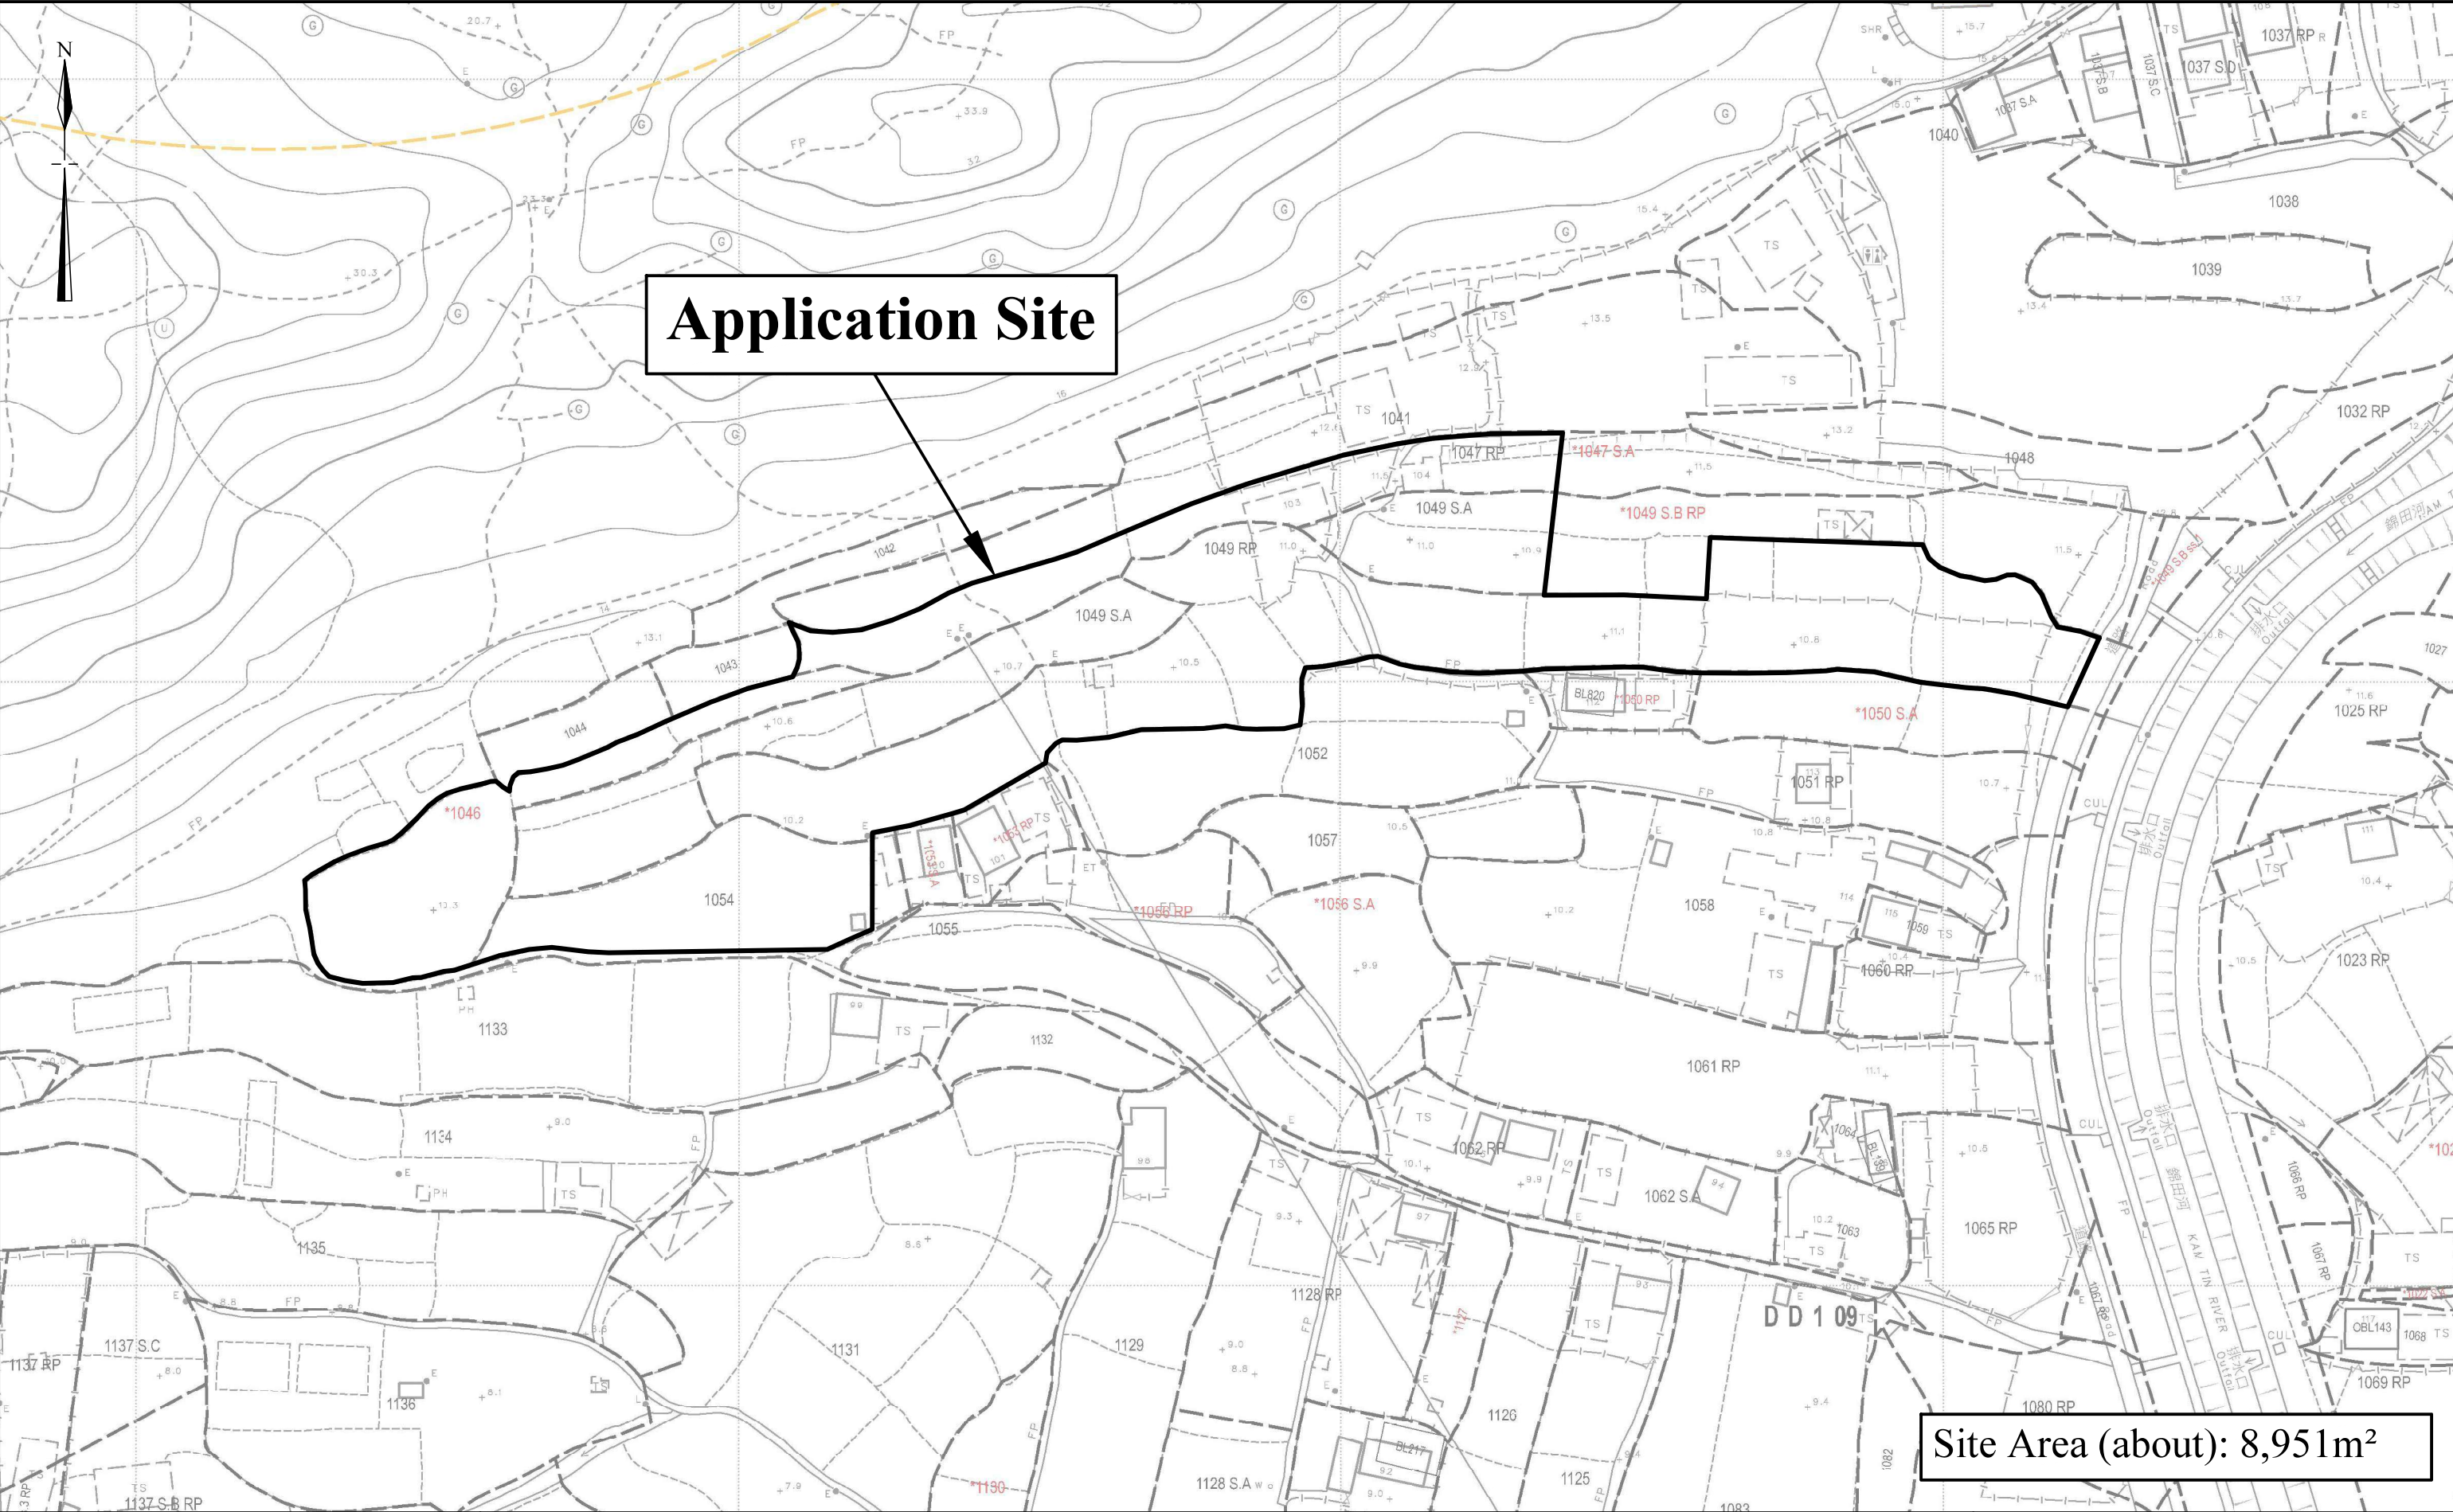

1:1000 (A3)
June 2025

Lot Index Plan
Lots 1046, 1047 RP, 1049 S.A, 1049 RP(part) and 1054(part) in D.D. 109 Kam Tin, Yuen Long

Goldrich Planners & Surveyors Ltd.
Plan 2 (P 22096)

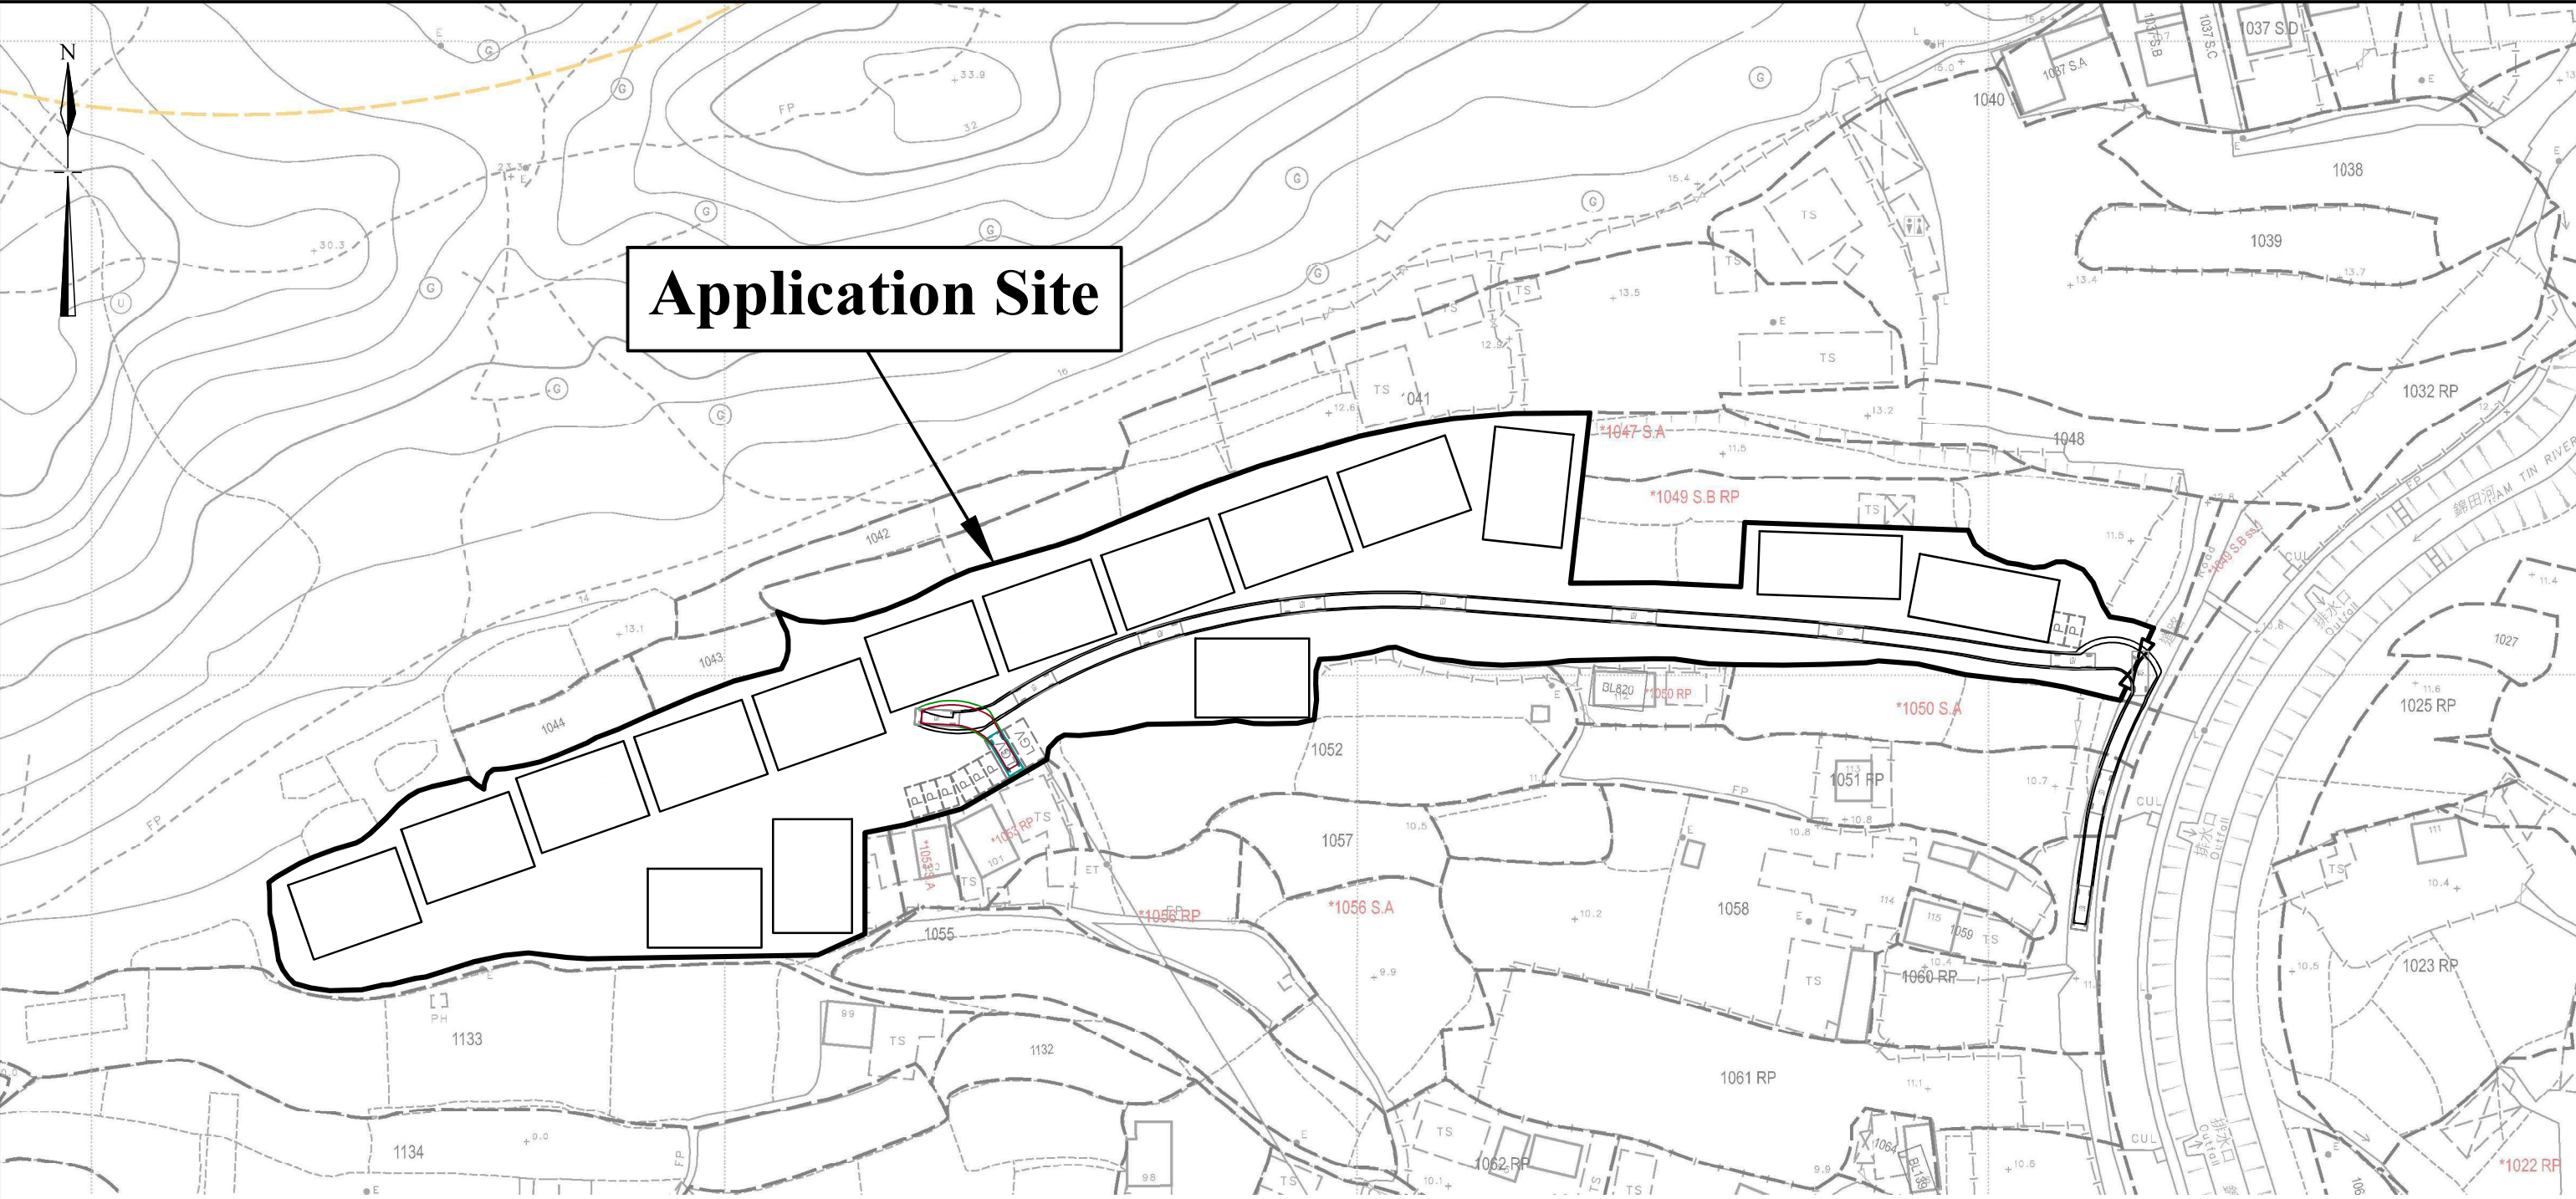


Legend

- [LGV] Parking space for light goods vehicle
(7m (L) x 3.5m (W))
- [P] Parking space for private cars
(5m (L) x 2.5m (W))
- ⌵ Vehicular Ingress / Egress
- [LGV] Light goods vehicle
(7m (L) x 2.5m (W))

1:1000 (A3)	Swept Path Analysis	Goldrich Planners & Surveyors Ltd.
June 2025		Plan 3 (P 22096)



Application Site

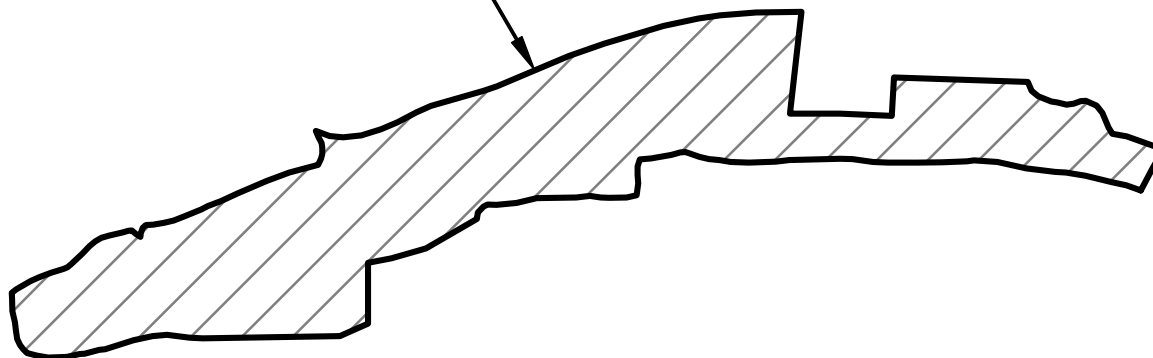

**The whole site(about 8,951 m²) will be paved with
concrete of about 0.2m in depth
(from 12.0mPD to 12.2mPD)
to provide waterproof surface for erection of structure
and vehicle maneuvering**

Not to scale

Plan Showing Proposed Filling of Land

**Goldrich Planners &
Surveyors Ltd.**

June 2025

Lots 1046, 1047 RP, 1049 S.A, 1049 RP(part) and 1054(part) in D.D. 109
Kam Tin, Yuen Long

**Plan 5
(P 22096)**