

Extracted from Approved Kam Tin North Outline Zoning Plan No. S/YL-KTN/11

1:2000


Location Plan

Proposed Temporary Open Storage of Private Vehicles, Vehicle Parts, Ancillary site office and toilet for the period of 3 years at Lots 629 S.Q, 630 S.B ss.15 and 653 S.B RP(part) in D.D.110 Kam Tin, Yuen Long, New Territories

HELICON MA
SURVEYING LIMITED

April 2025

Plan 1
(P 240403)

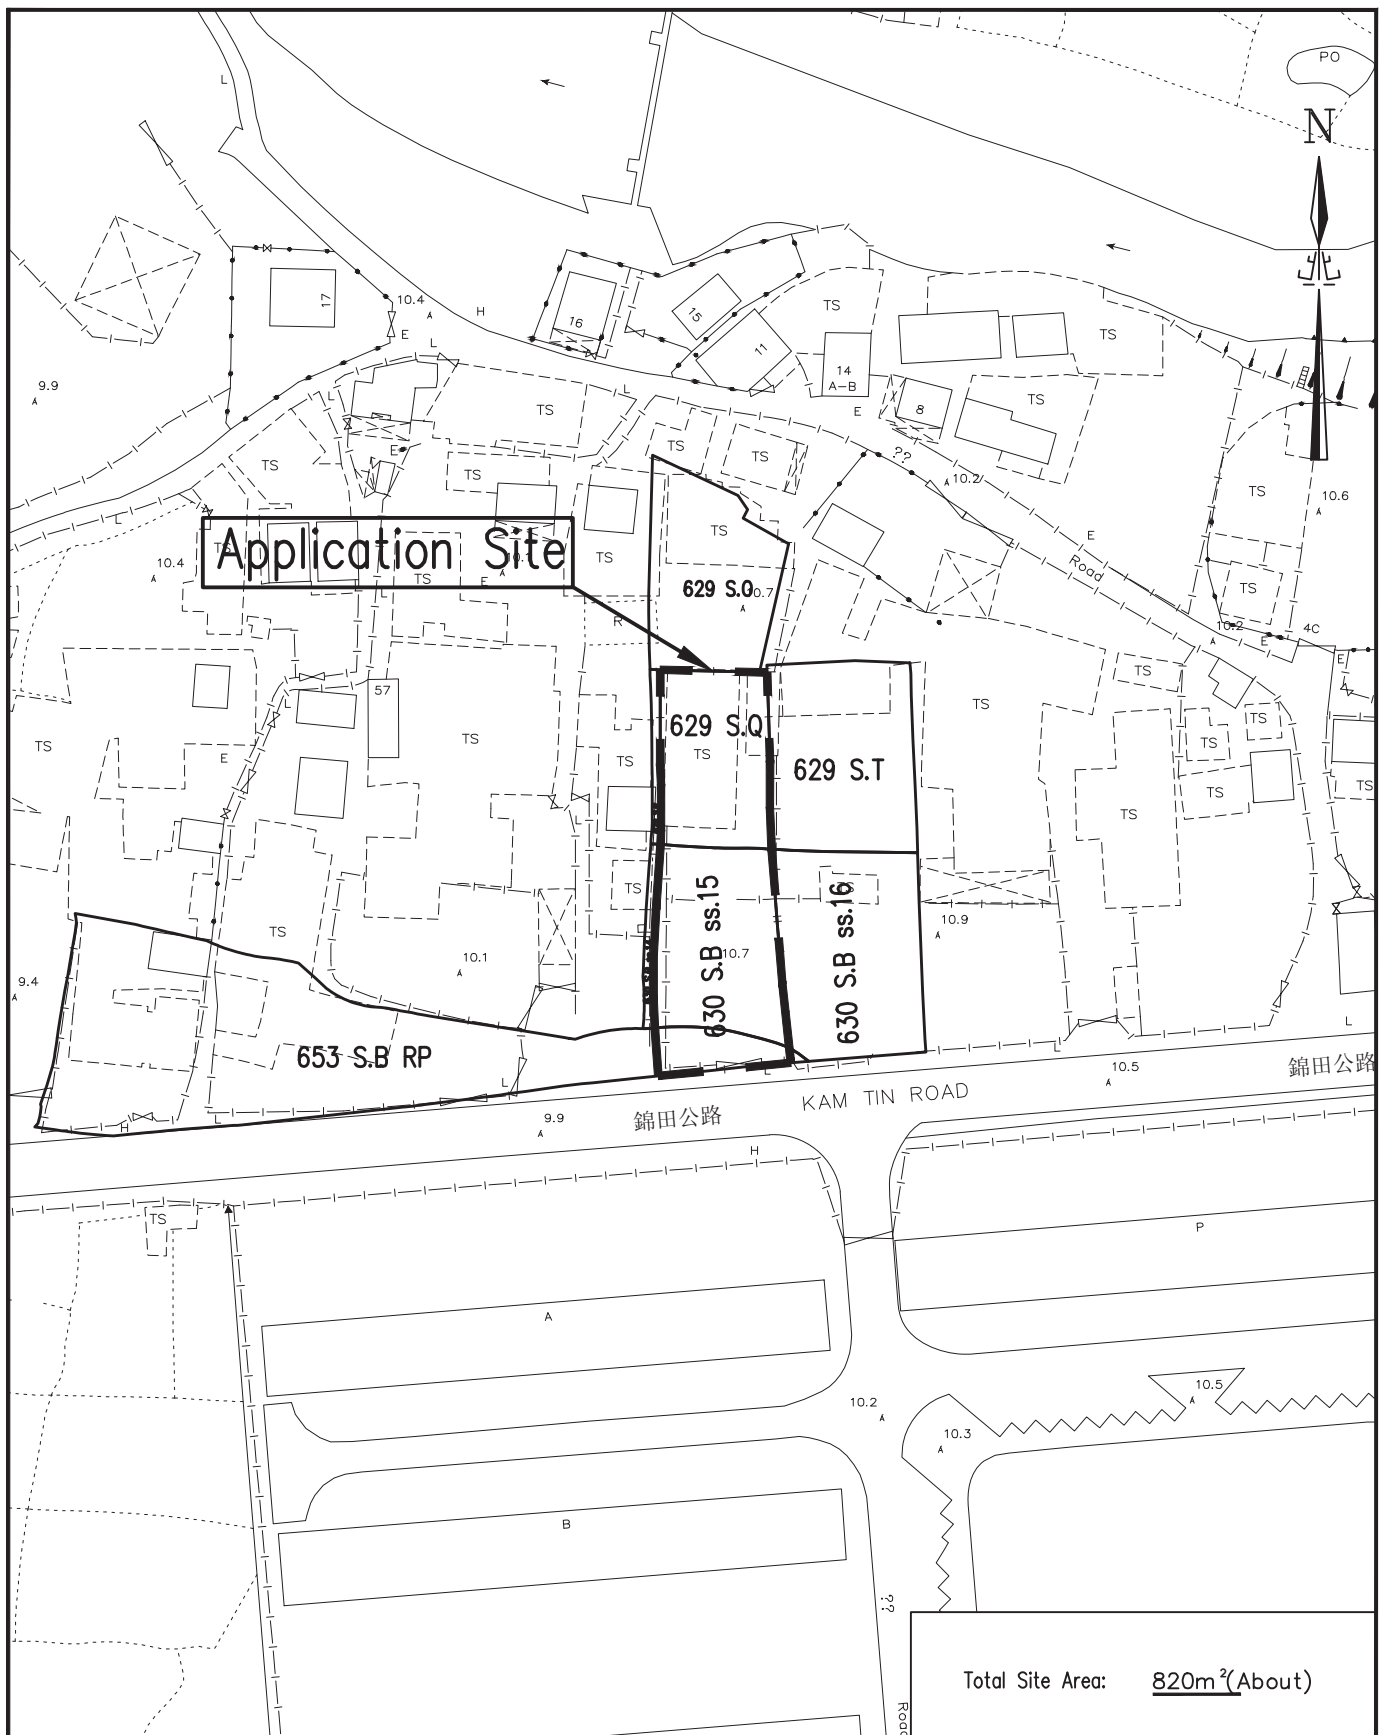

1:1000



April 2025

Site Plan

Proposed Temporary Open Storage of Private Vehicles, Vehicle Parts, Ancillary site office and toilet for the period of 3 years at Lots 629 S.Q, 630 S.B ss.15 and 653 S.B RP(part) in D.D.110 Kam Tin, Yuen Long, New Territories

HELICON MA
SURVEYING LIMITED

Plan 2
(P 240403)

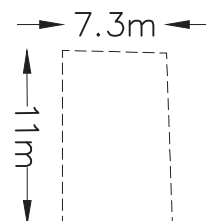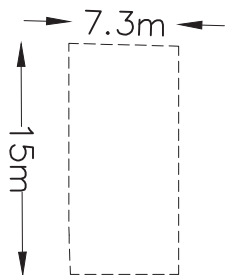


Storage of vehicle parts
within the existing structure
(Area: 110 s.q m)
(Headroom: 3m)

Office and toilet
(Area: 80 s.q m)
(Headroom: 3m)

Open Storage of
private vehicles
(Area: 455 s.q m)

Purposed Ingress/ Egress Area
(Area: 170 s.q m)

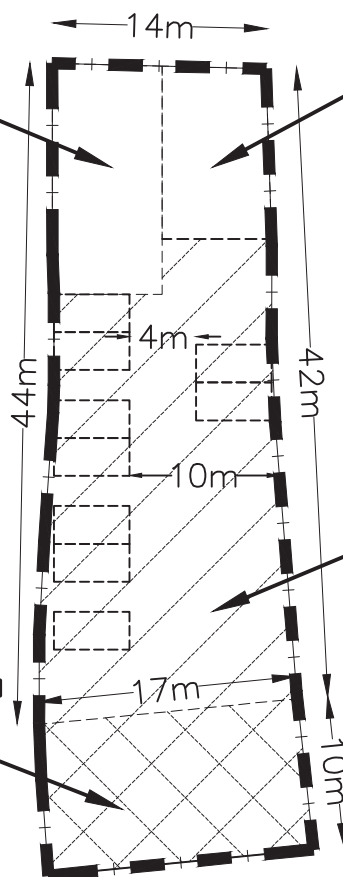

KAM TIN ROAD

LEGEND:

□ 2.5m(W)x 5m(L) Private Vehicle Space

Total Site Area: 820m²(About)

NOT TO SCALE

Layout Plan


Proposed Temporary Open Storage of Private Vehicles, Vehicle Parts, Ancillary site office and toilet for the period of 3 years at Lots 629 S.Q, 630 S.B ss.15 and 653 S.B RP(part) in D.D.110 Kam Tin, Yuen Long, New Territories

HELICON MA
SURVEYING LIMITED

April 2025

Plan 3
(P 240403)



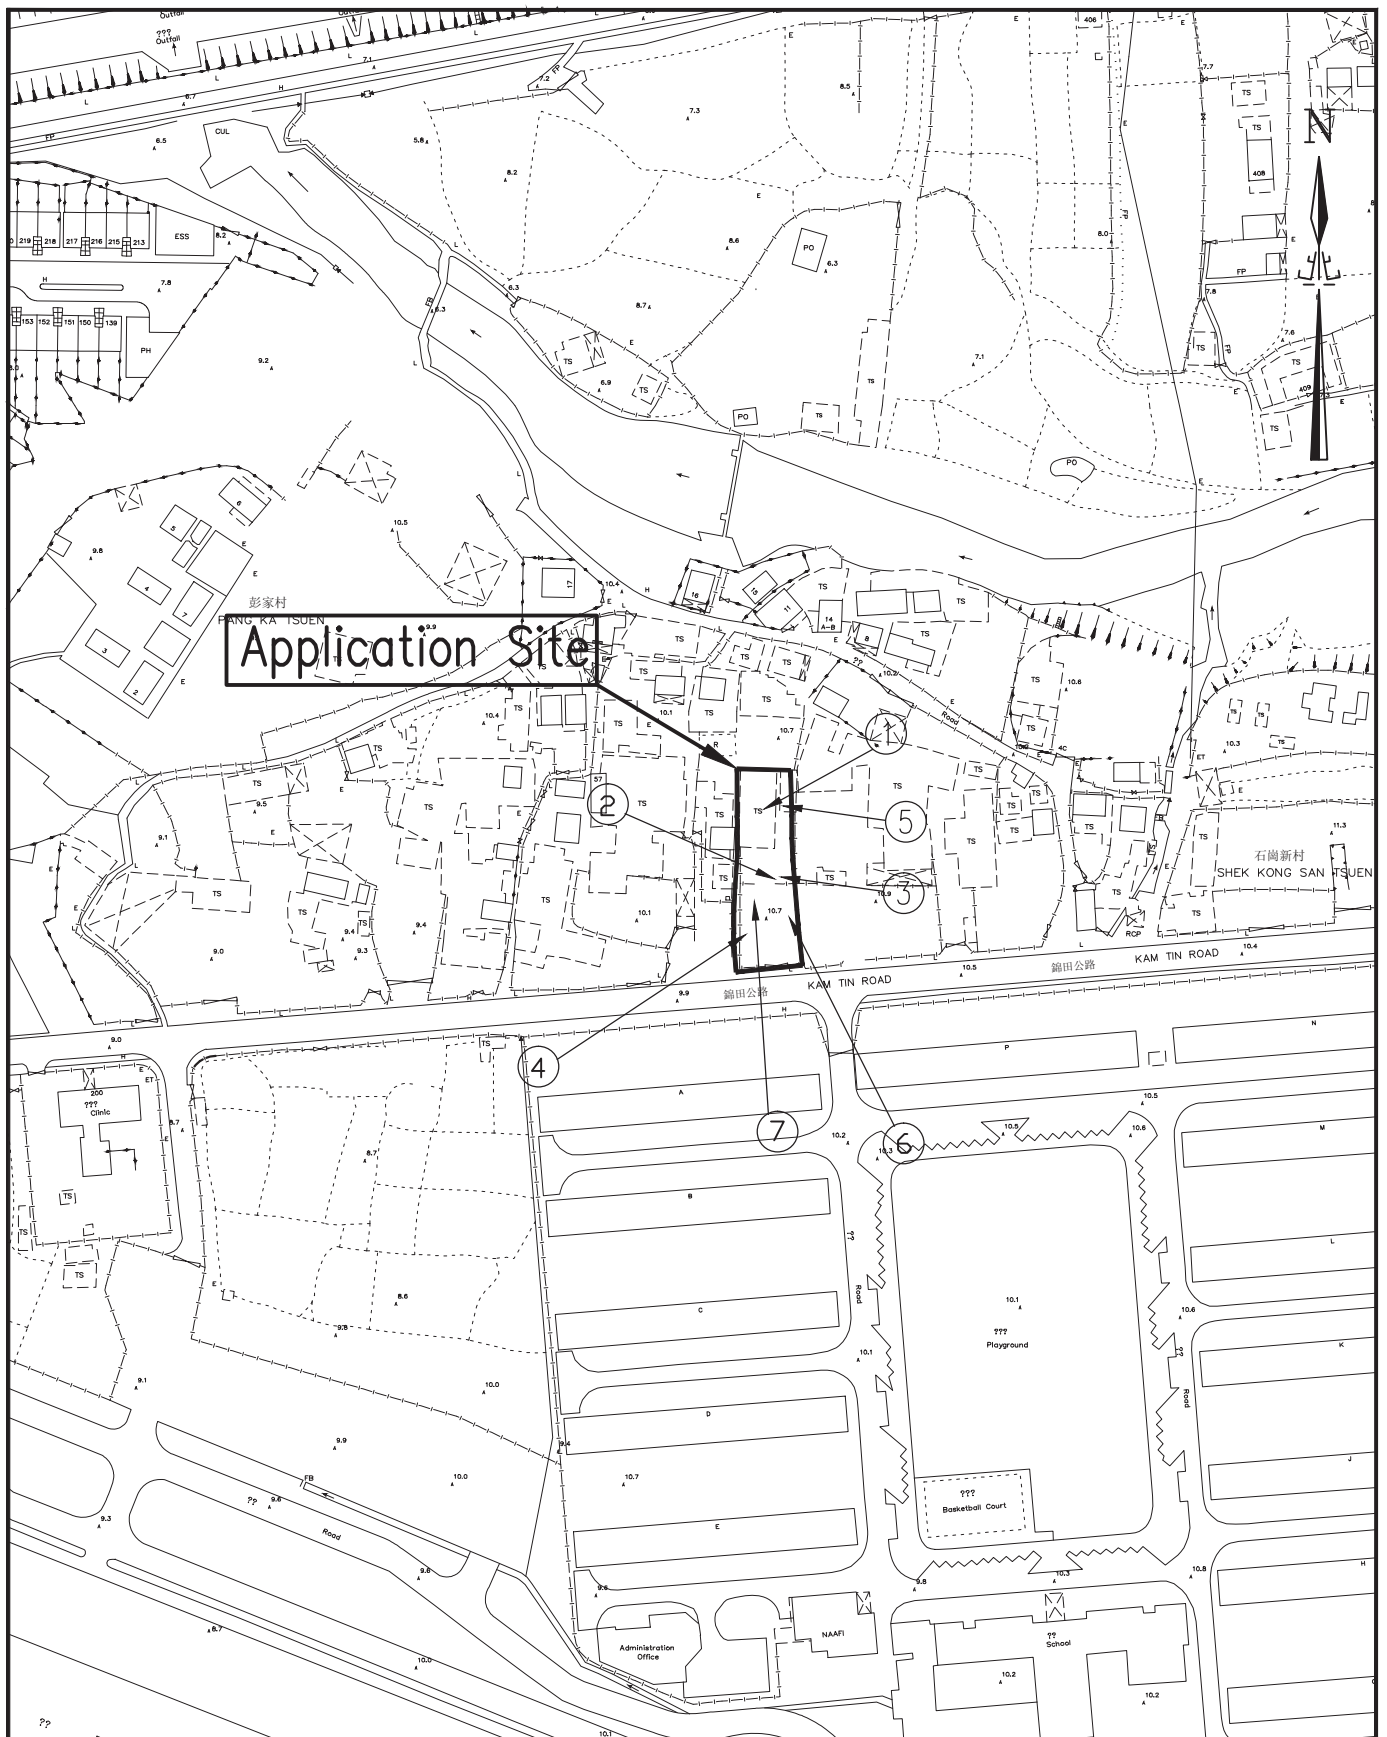

NOT TO SCALE

April 2025

Site Photo (View Points)

Proposed Temporary Open Storage of Private Vehicles, Vehicle Parts, Ancillary site office and toilet for the period of 3 years at Lots 629 S.Q, 630 S.B ss.15 and 653 S.B RP(part) in D.D.110 Kam Tin, Yuen Long, New Territories

HELICON MA
SURVEYING LIMITED

Plan 5.1
(P 240403)



Photo (1)

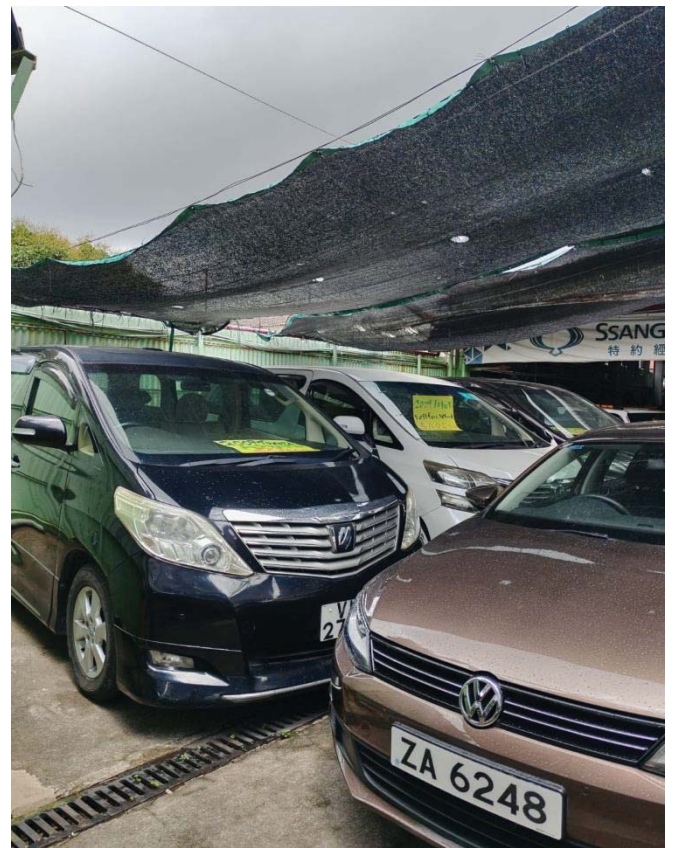


Photo (2)



Photo (3)



Photo (4)

Site Photo (view points) – Proposed Temporary Open Storage of Private Vehicles, Vehicle Parts, Ancillary site office and toilet for a period of 3 years



Photo (5)

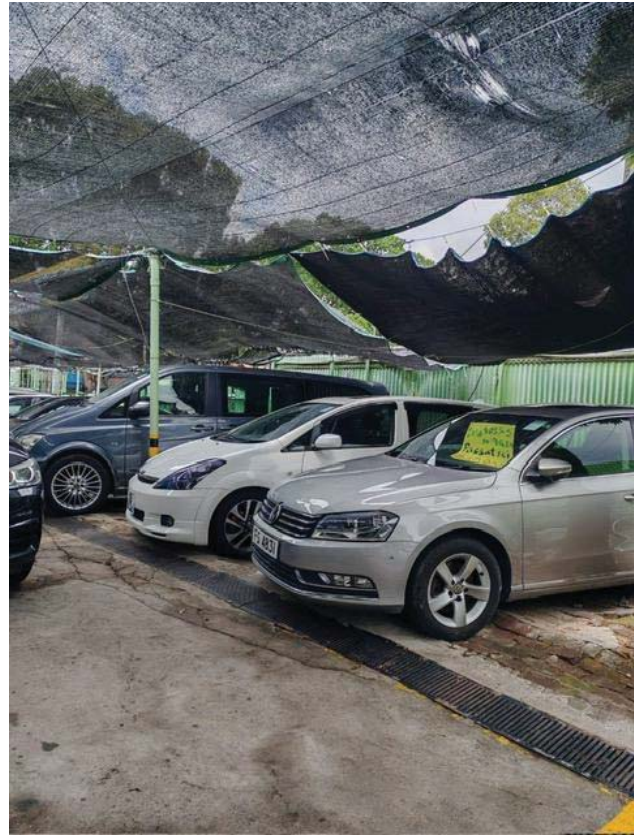


Photo (6)



Photo (7)

Site Photo (view points) – Proposed Temporary Open Storage of Private Vehicles, Vehicle Parts, Ancillary site office and toilet for a period of 3 years