


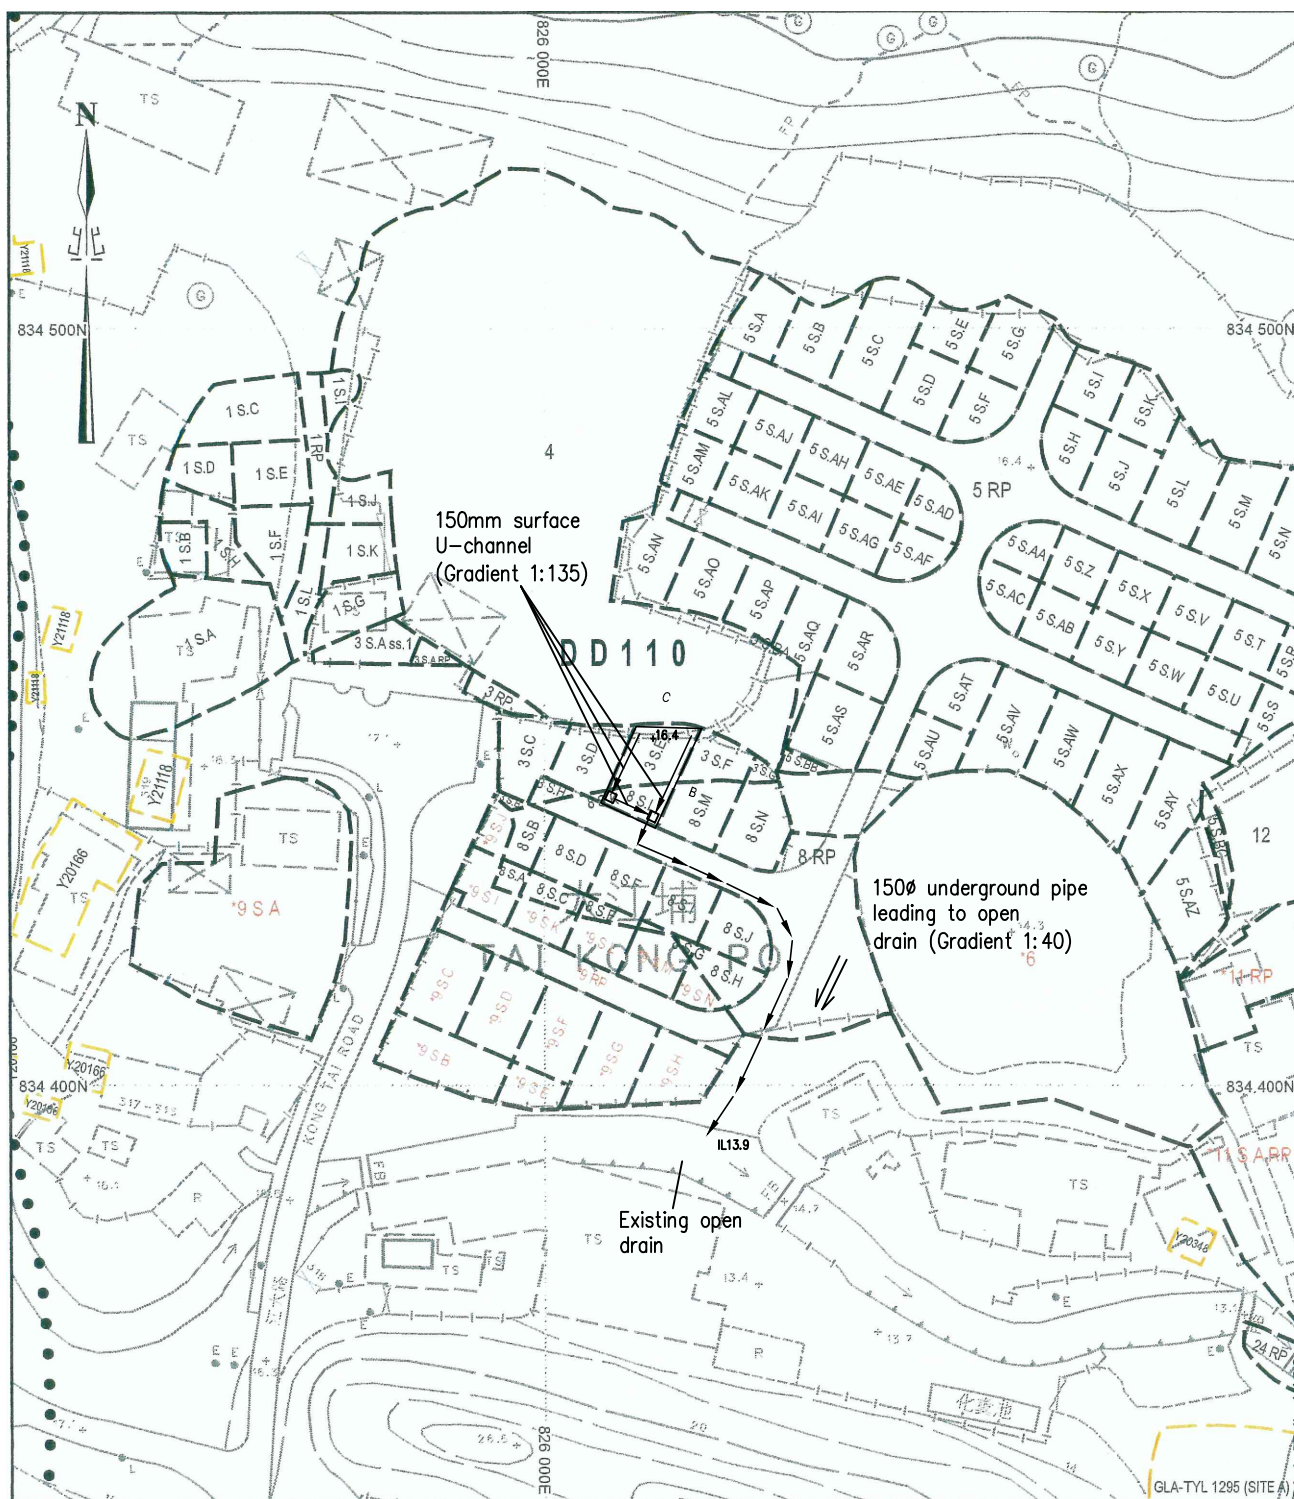

PROJECT 項目名稱:

Temporary Animal Boarding Establishment (Cattery) and Associated Filling of Land and Pond for a Period of 3 Years at Lots 3 S.E & 8 S.L in D.D.110, Tai Kong Po, Kam Tin, Yuen Long, N.T.

DRAWING TITLE 圖目:

Existing Discharge Path

REMARKS 備註:

- Existing catchpit
- *16.4 Level (in mPD)
- ⇐ Flow of surface runoff

DRAWING No. 圖號:

DP-2

SCALE 比例:

1:1000