


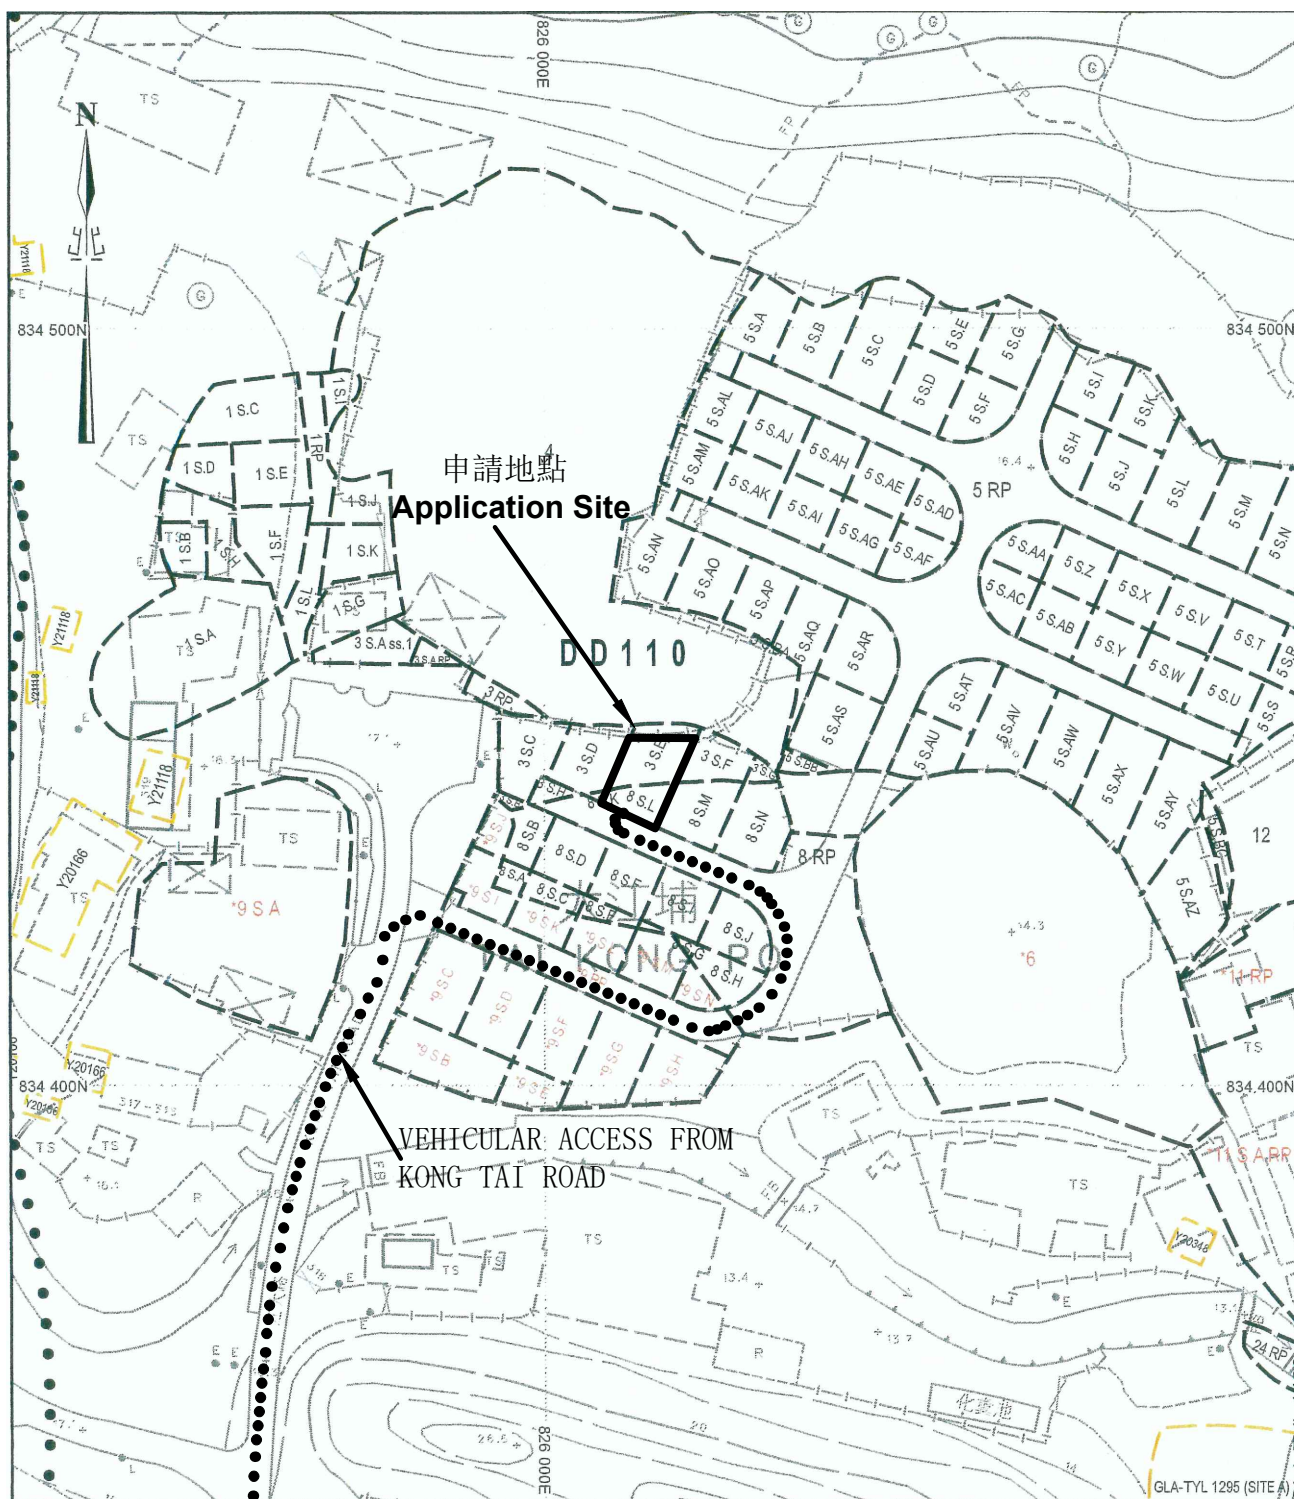

PROJECT 項目名稱: Temporary Animal Boarding Establishment (Cattery) and Associated Filling of Land and Pond for a Period of 3 Years at Lots 3 S.E (Part) & 8 S.L in D.D.110, Tai Kong Po, Kam Tin, Yuen Long, N.T.	DRAWING TITLE 圖目: Vehicular Access Plan	REMARKS 備註:
	DRAWING No. 圖號: VAP-1	SCALE 比例: 1:1000