


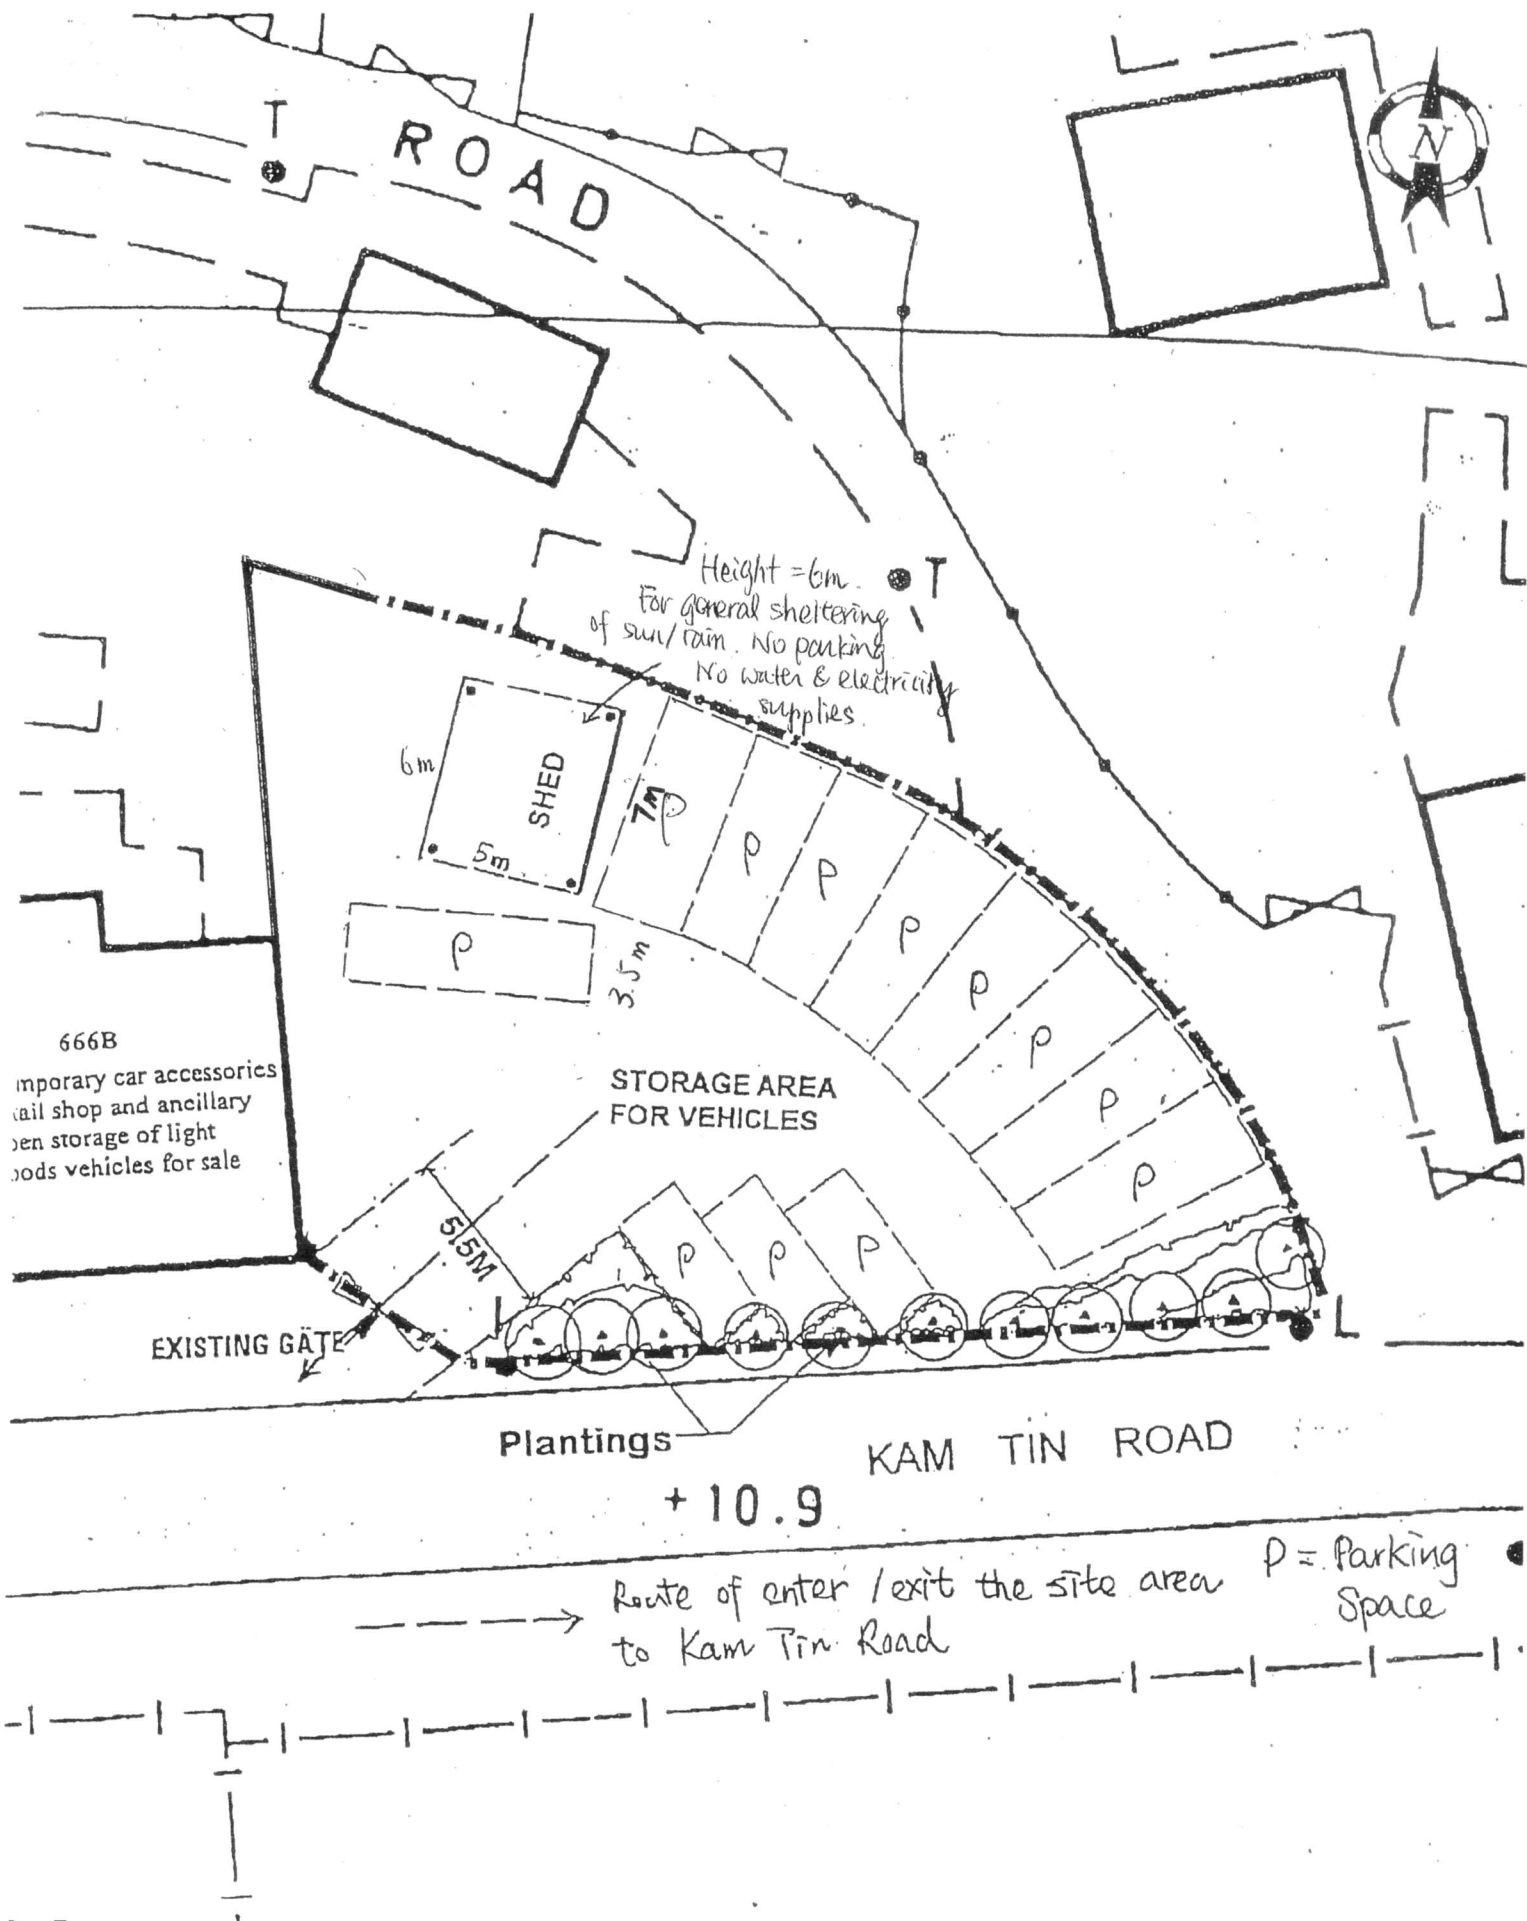

MASTER LAYOUT PLAN

Scale 1:250

