


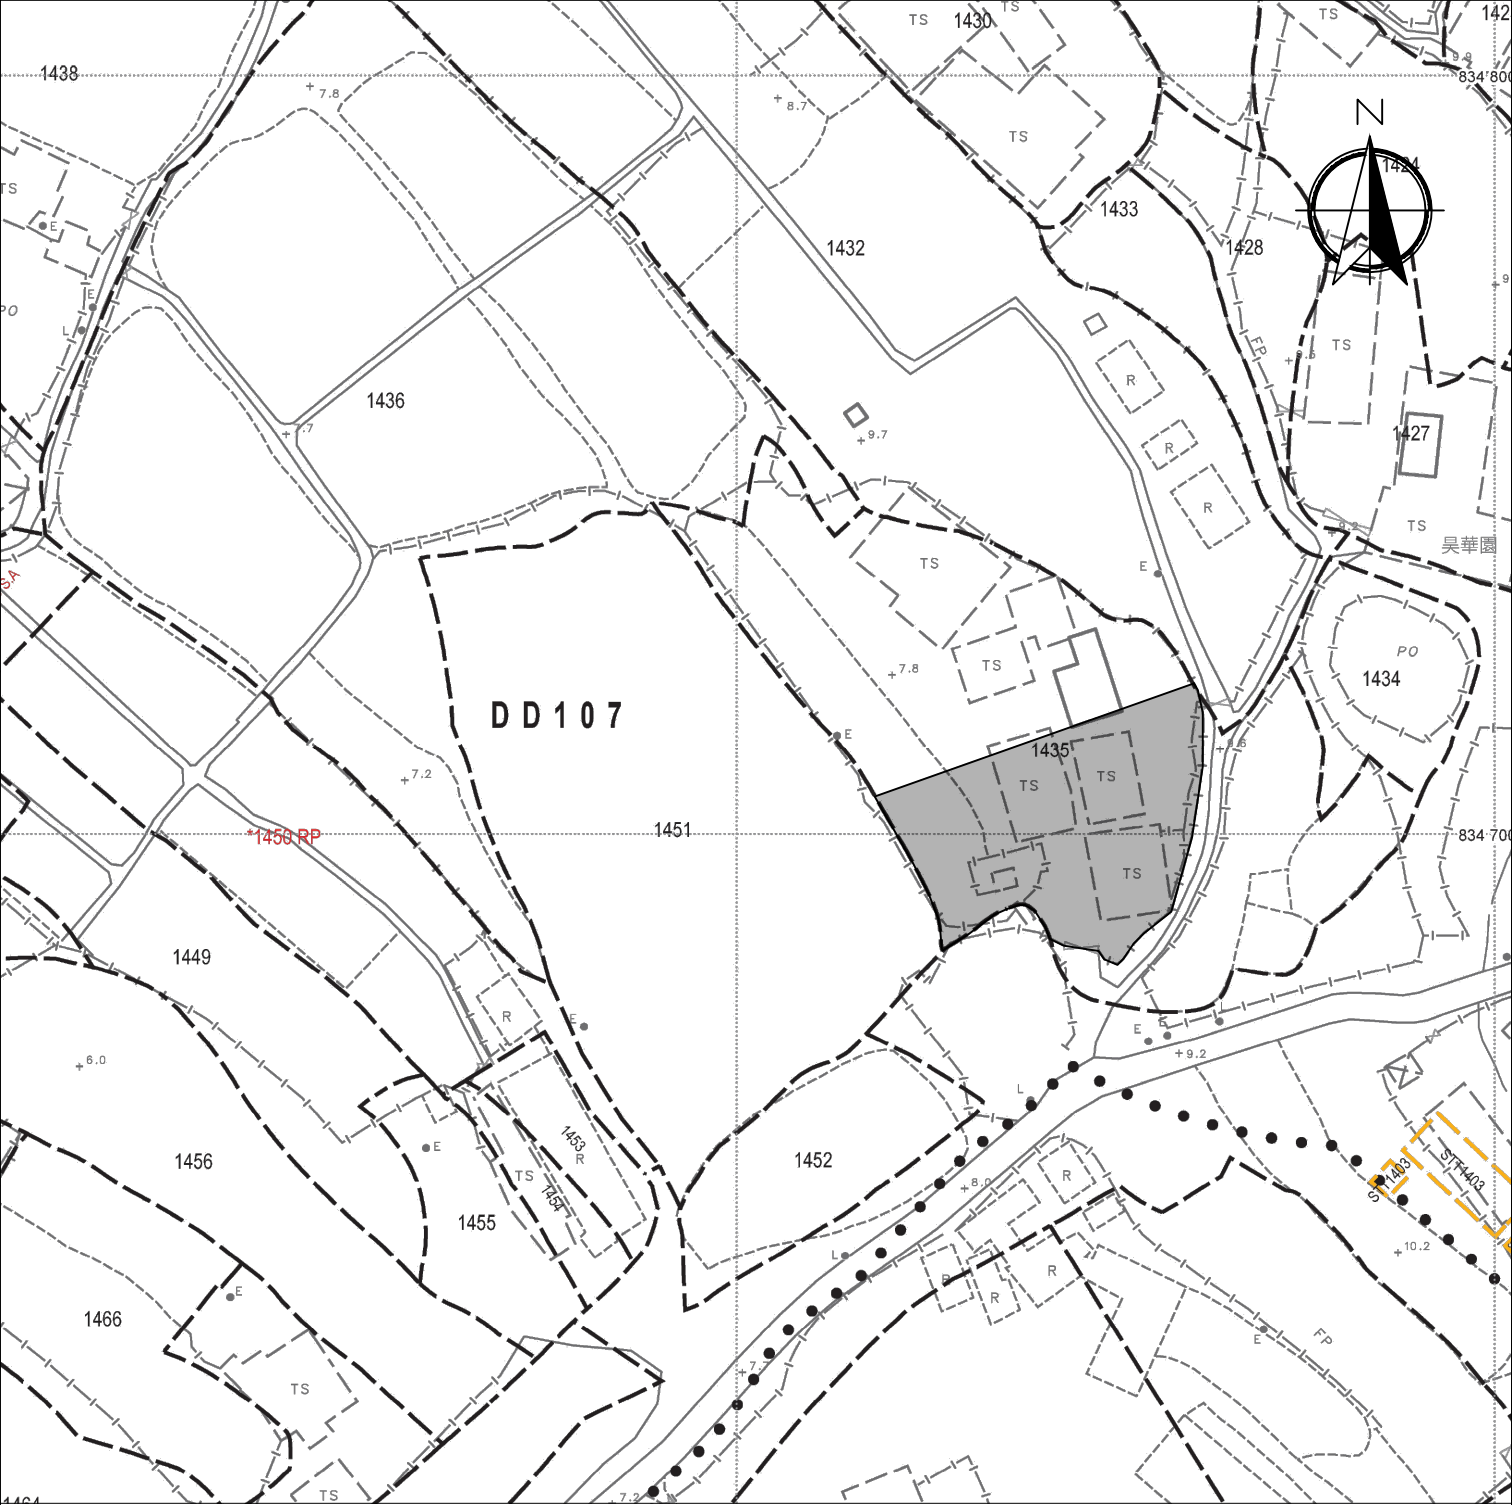

Legend:

 Application Site 申請範圍

<u>Appendix 1</u> Location: DD 107 Lot 1435 (Part) OZP: S/YL-KTN/11 District: Kam Tin North Zoning: Agriculture Date: 4 September 2025	<u>Location</u> 位置圖 擬議臨時露天存放 及相關填土工程(為期3年) Proposed Temporary Open Storage and associated Filling of Land for a Period of 3 Years	<u>SCALE</u> 1:1000 @A4	
		For Identification Only	Drawing No.: 1-01



Area of Open Storage:
About 720 m²

Total Area: 983.6 m² (About)

Legend:

-  Ingress/egress (Width: About 7.3m)
-  Open Storage Area
-  LGV L/UL Space

Appendix 2

Location: DD 107 Lot 1435 (Part)

OZP: S/YL-KTN/11
District: Kam Tin North
Zoning: Agriculture

Date: 4 September 2025

Proposed Layout Plan

擬議佈局平面圖

擬議臨時露天存放
及相關填土工程(為期3年)

Proposed Temporary Open Storage
and associated Filling of Land for a Period of 3 Years

SCALE


1:1000

@A4

For Identification Only

Drawing No.:

2-01

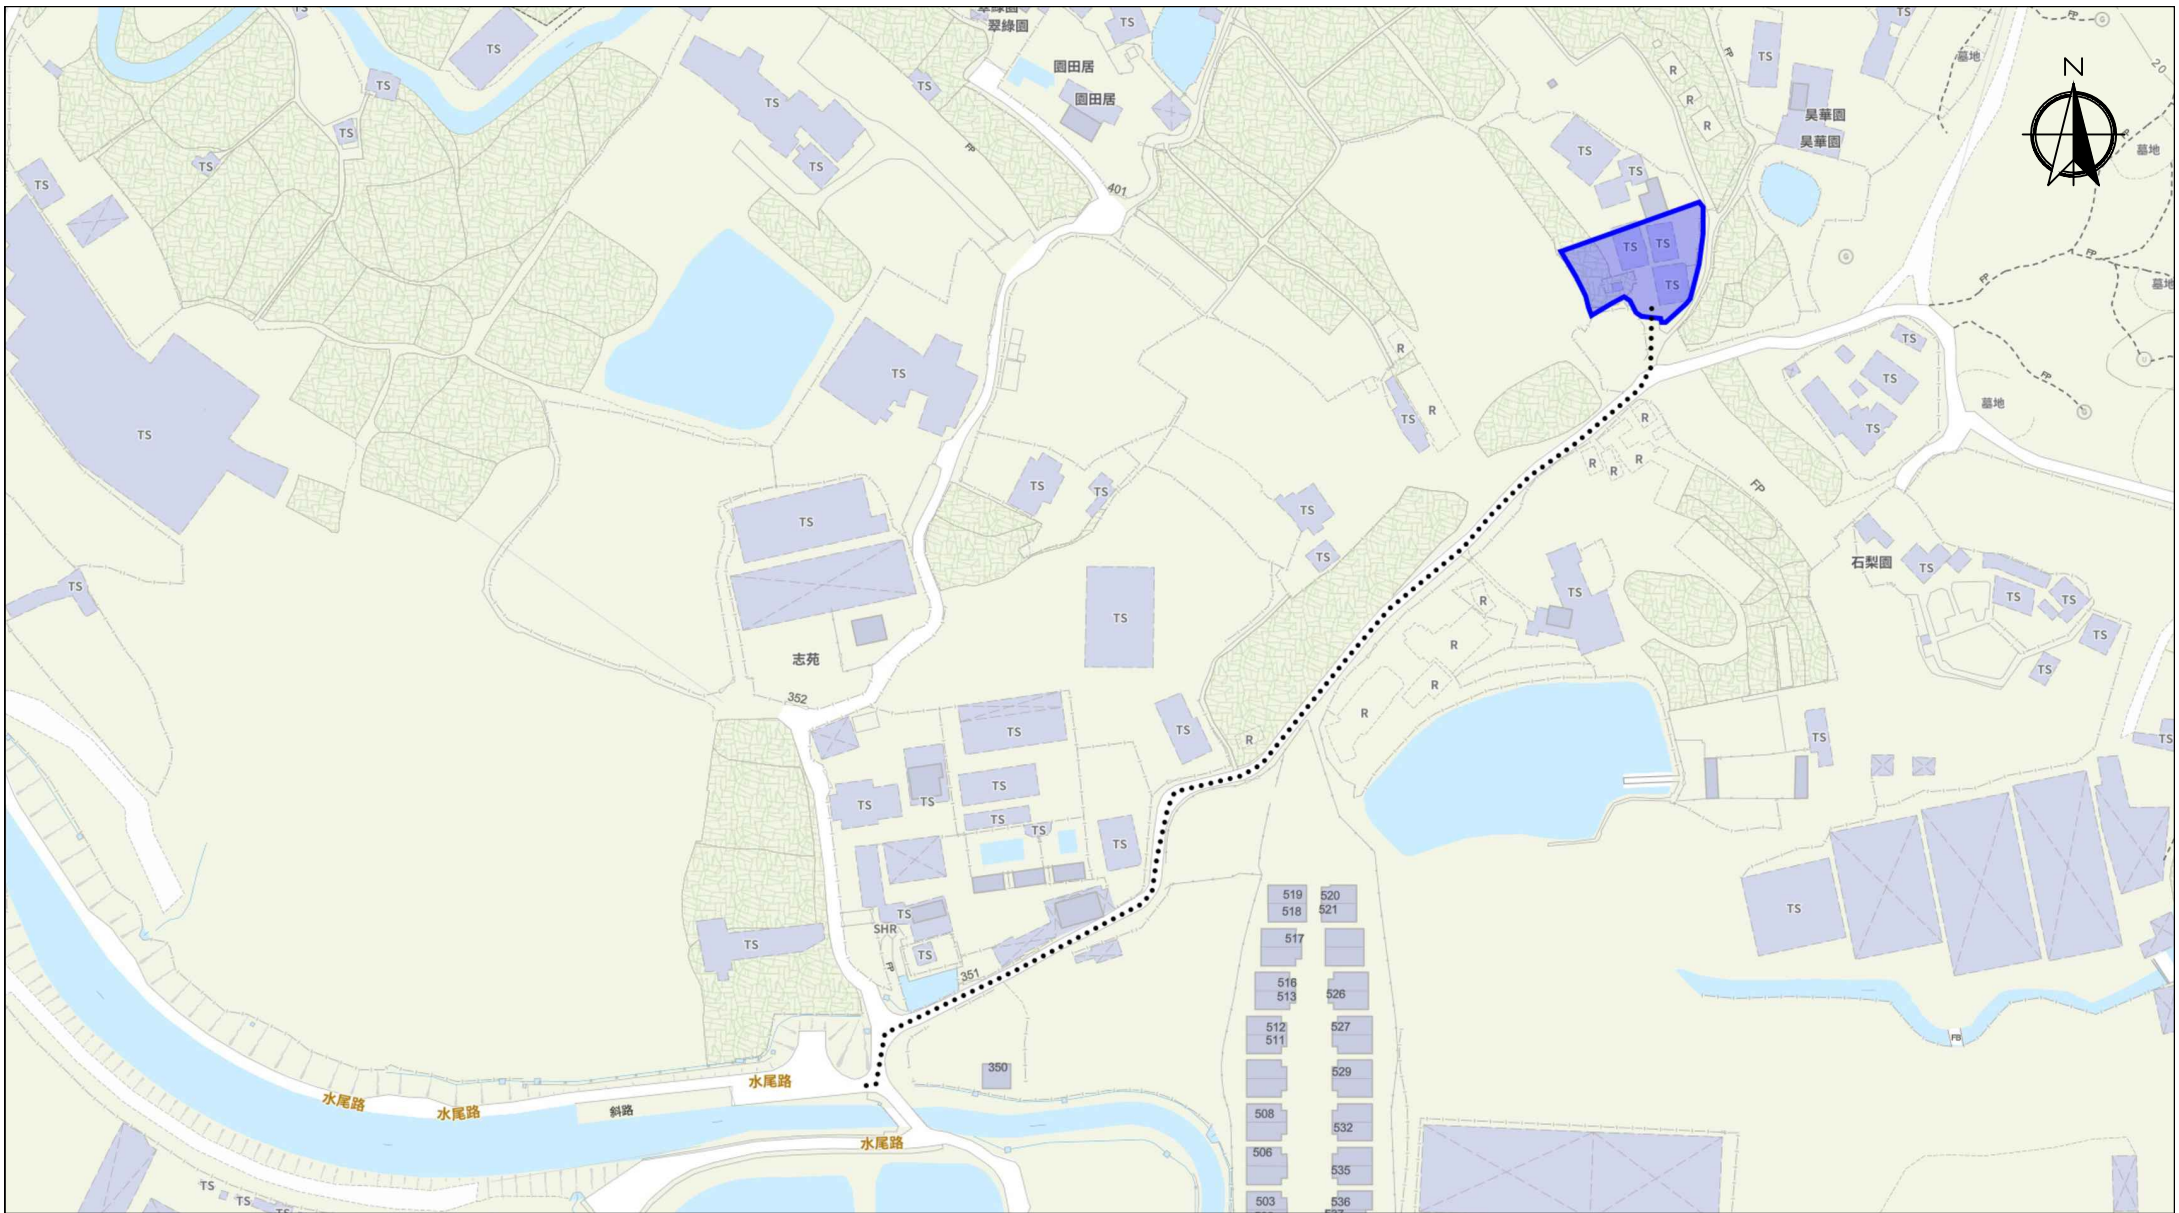

Scale: Undefined @A4

Captured from map.gov.hk on 18th September 2025

Appendix 3

Existing Vehicular Access

Location: D.D. 107 Lot 1435 (Part)
OZP: S/YL-KTN/11
District: Kam Tin North
Zoning: Agriculture

Project:
Proposed Temporary Open Storage and
Associated Filling of Land for a Period of 3 Years

Width of Shui Mei Road: 3-4m (About)
with passing space
Map Legend:
●●●● Road Path
— Site Boundary


Drawing No.:
3-01

For Identification Only

Date: 18/09/2025

Proposed Filling of Land Perimeter

Application Site Area: 983.6 m²(About)
Proposed Land Filling: 983.6 m² (About)
Depth of Land Filling: About 0.6 m
Original Site Levels: +7.8 mPD (About)
Proposed Site Levels: +8.4 mPD (About)
Material of Filling: About 0.4m soil and about 0.2m Concrete
Proposed Use: Open Storage and Circulation Space

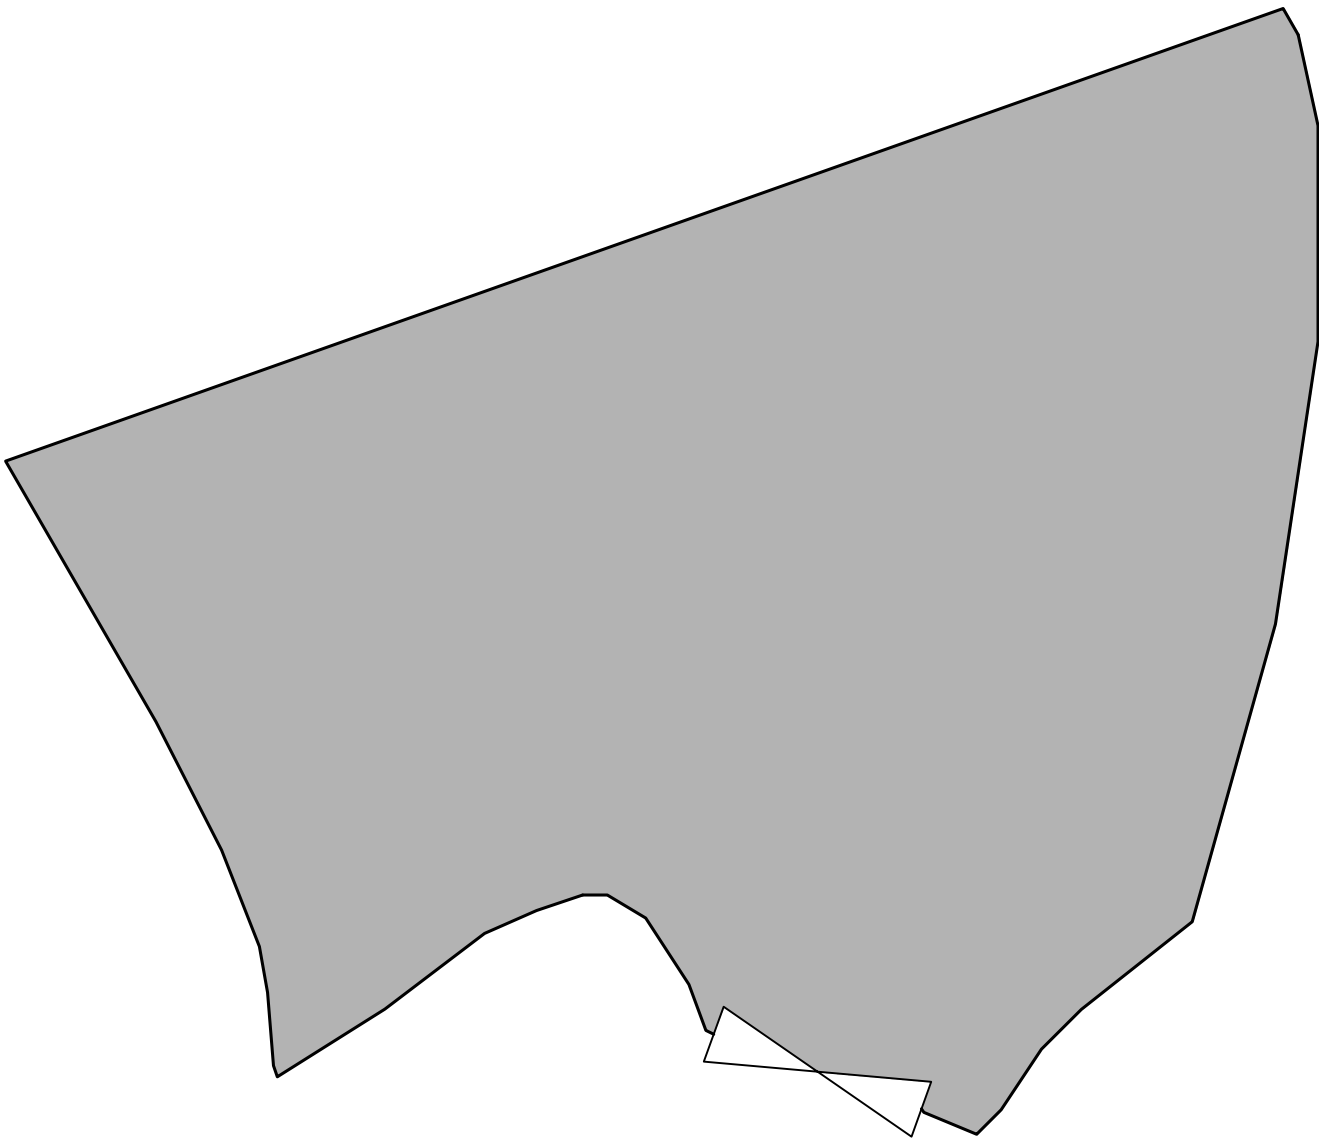

Legend:

 Paved Area 平整範圍

<u>Appendix 4</u> Location: DD 107 Lot 1435 (Part) OZP: S/YL-KTN/11 District: Kam Tin North Zoning: Agriculture Date: 17 September 2025		<u>Proposed Paved Area</u> 擬議平整位置圖 擬議臨時露天存放 及相關填土工程(為期3年) Proposed Temporary Open Storage and associated Filling of Land for a Period of 3 Years		<u>SCALE</u> 1:250 @A4	
		For Identification Only		Drawing No.:	
				4-01	

