



Legend:



Application Site 申請範圍

Appendix 1

Location: DD 107 Lot 1397 (Part)

OZP: S/YL-KTN/11
District: Kam Tin North
Zoning: Agriculture

Date: 30 October 2025

Location

位置圖

擬議臨時露天存放連附屬設施
及相關填土工程(為期3年)

Proposed Temporary Open Storage with Ancillary
Facilities and associated Filling of Land
for a Period of 3 Years

SCALE


1:1000


@A4

For Identification Only

Drawing No.:

1-01

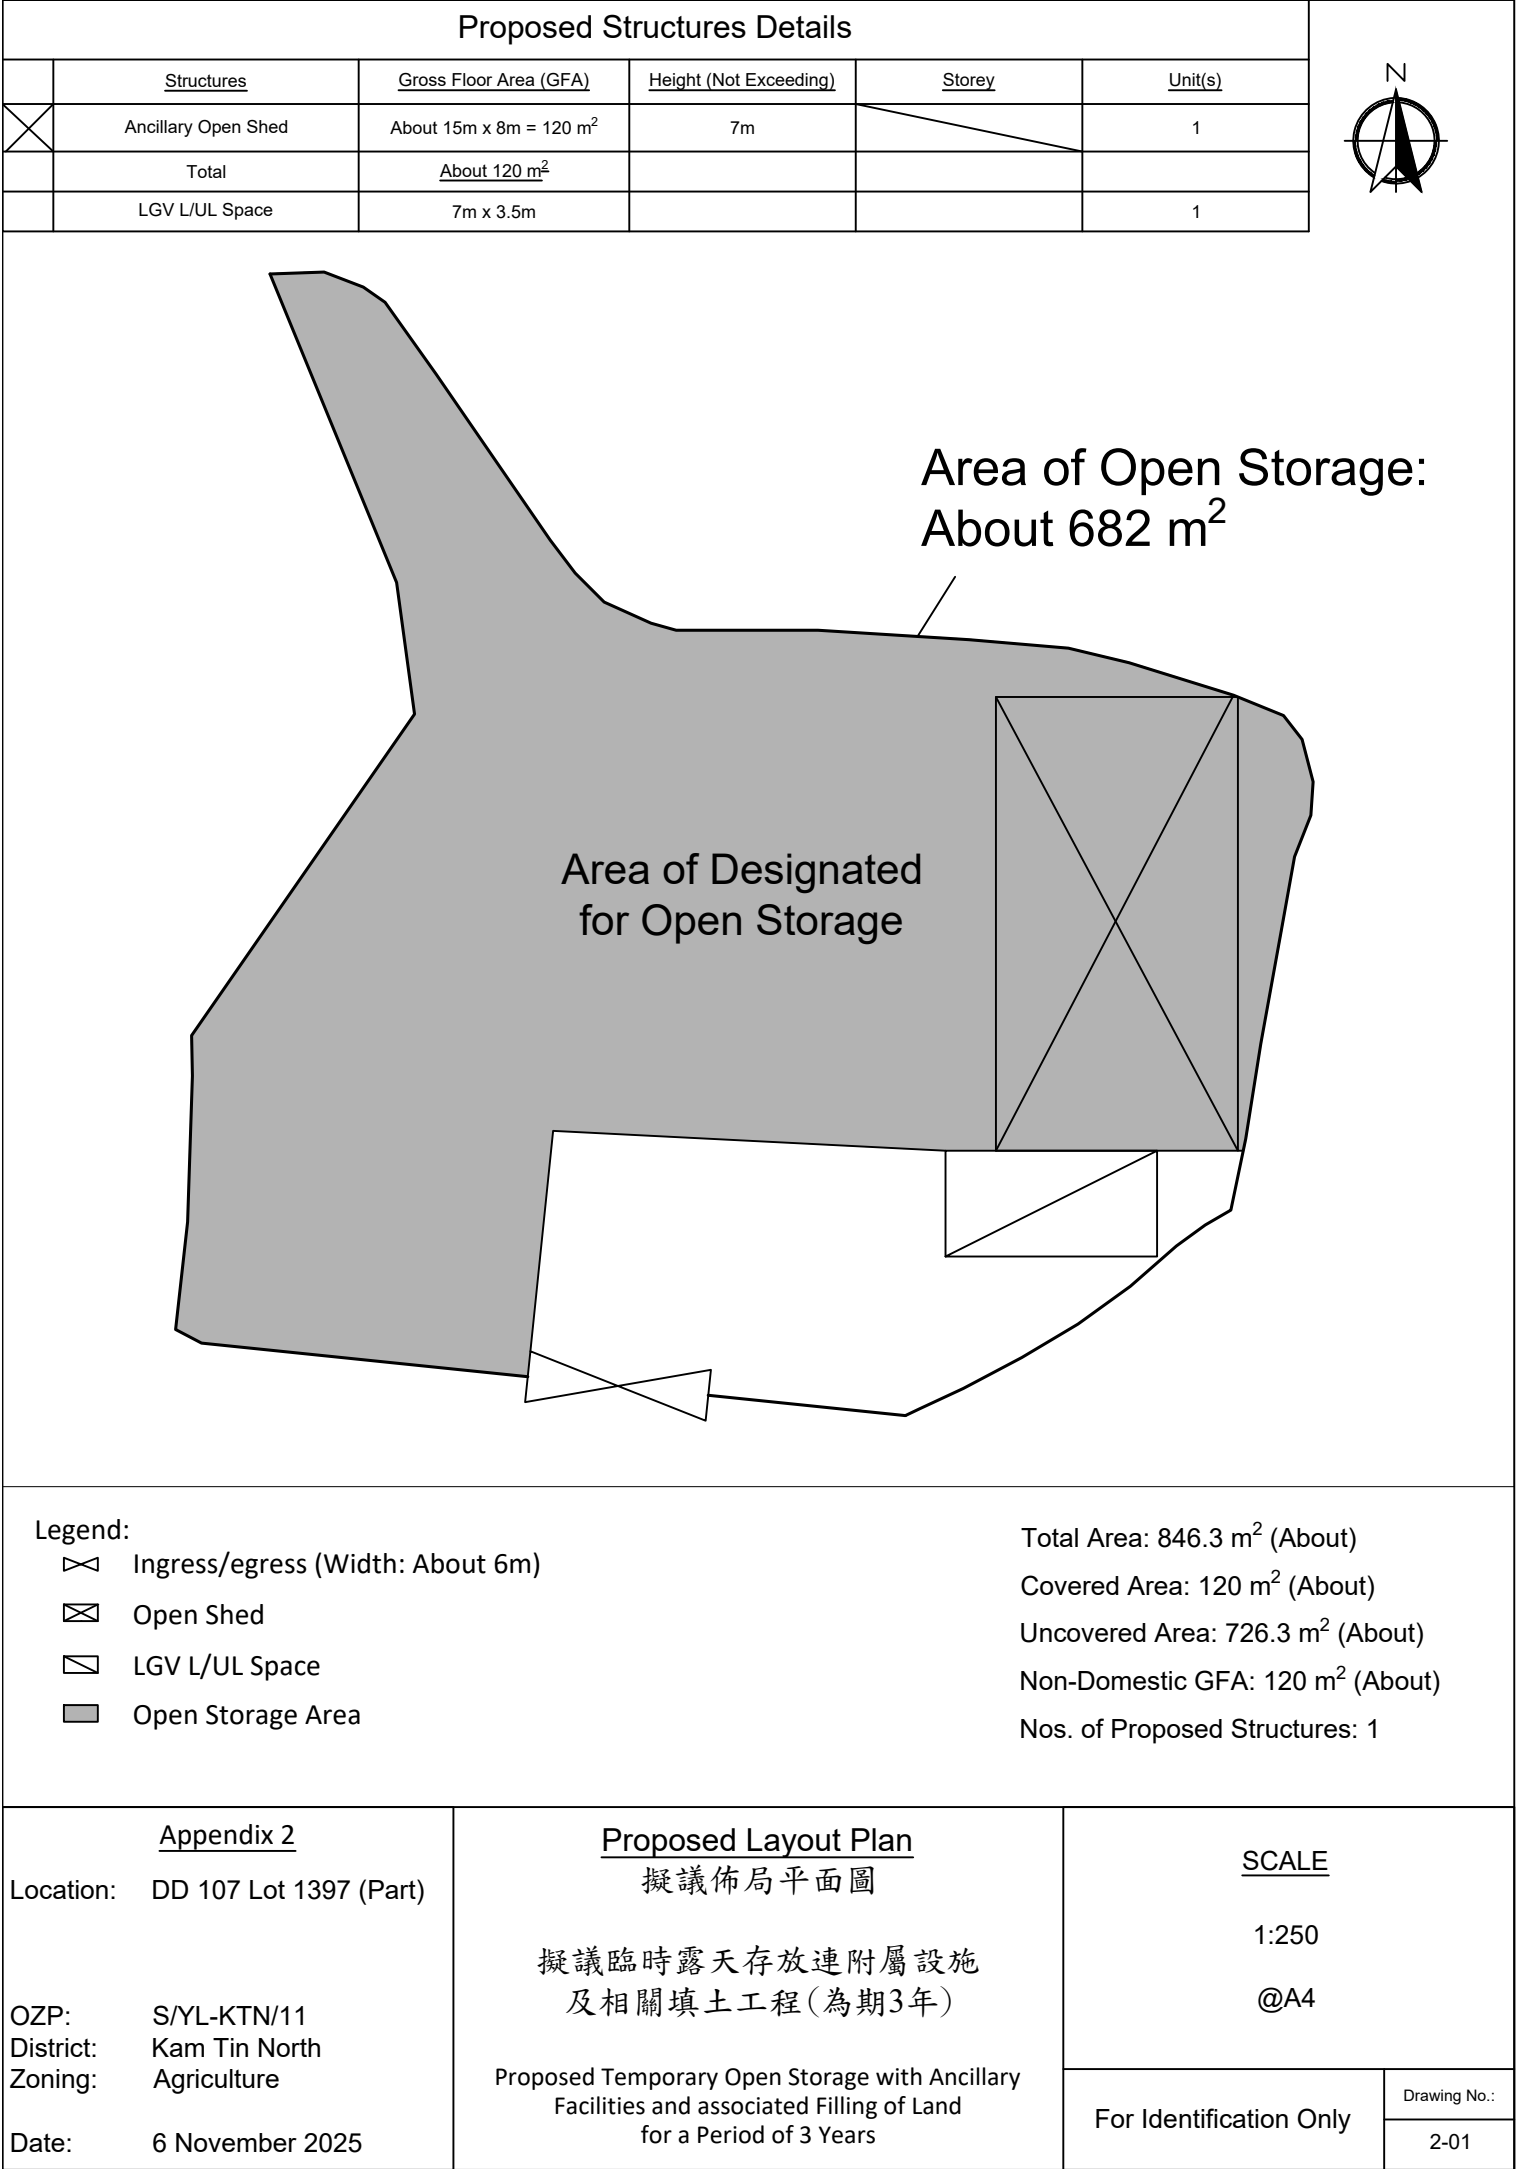

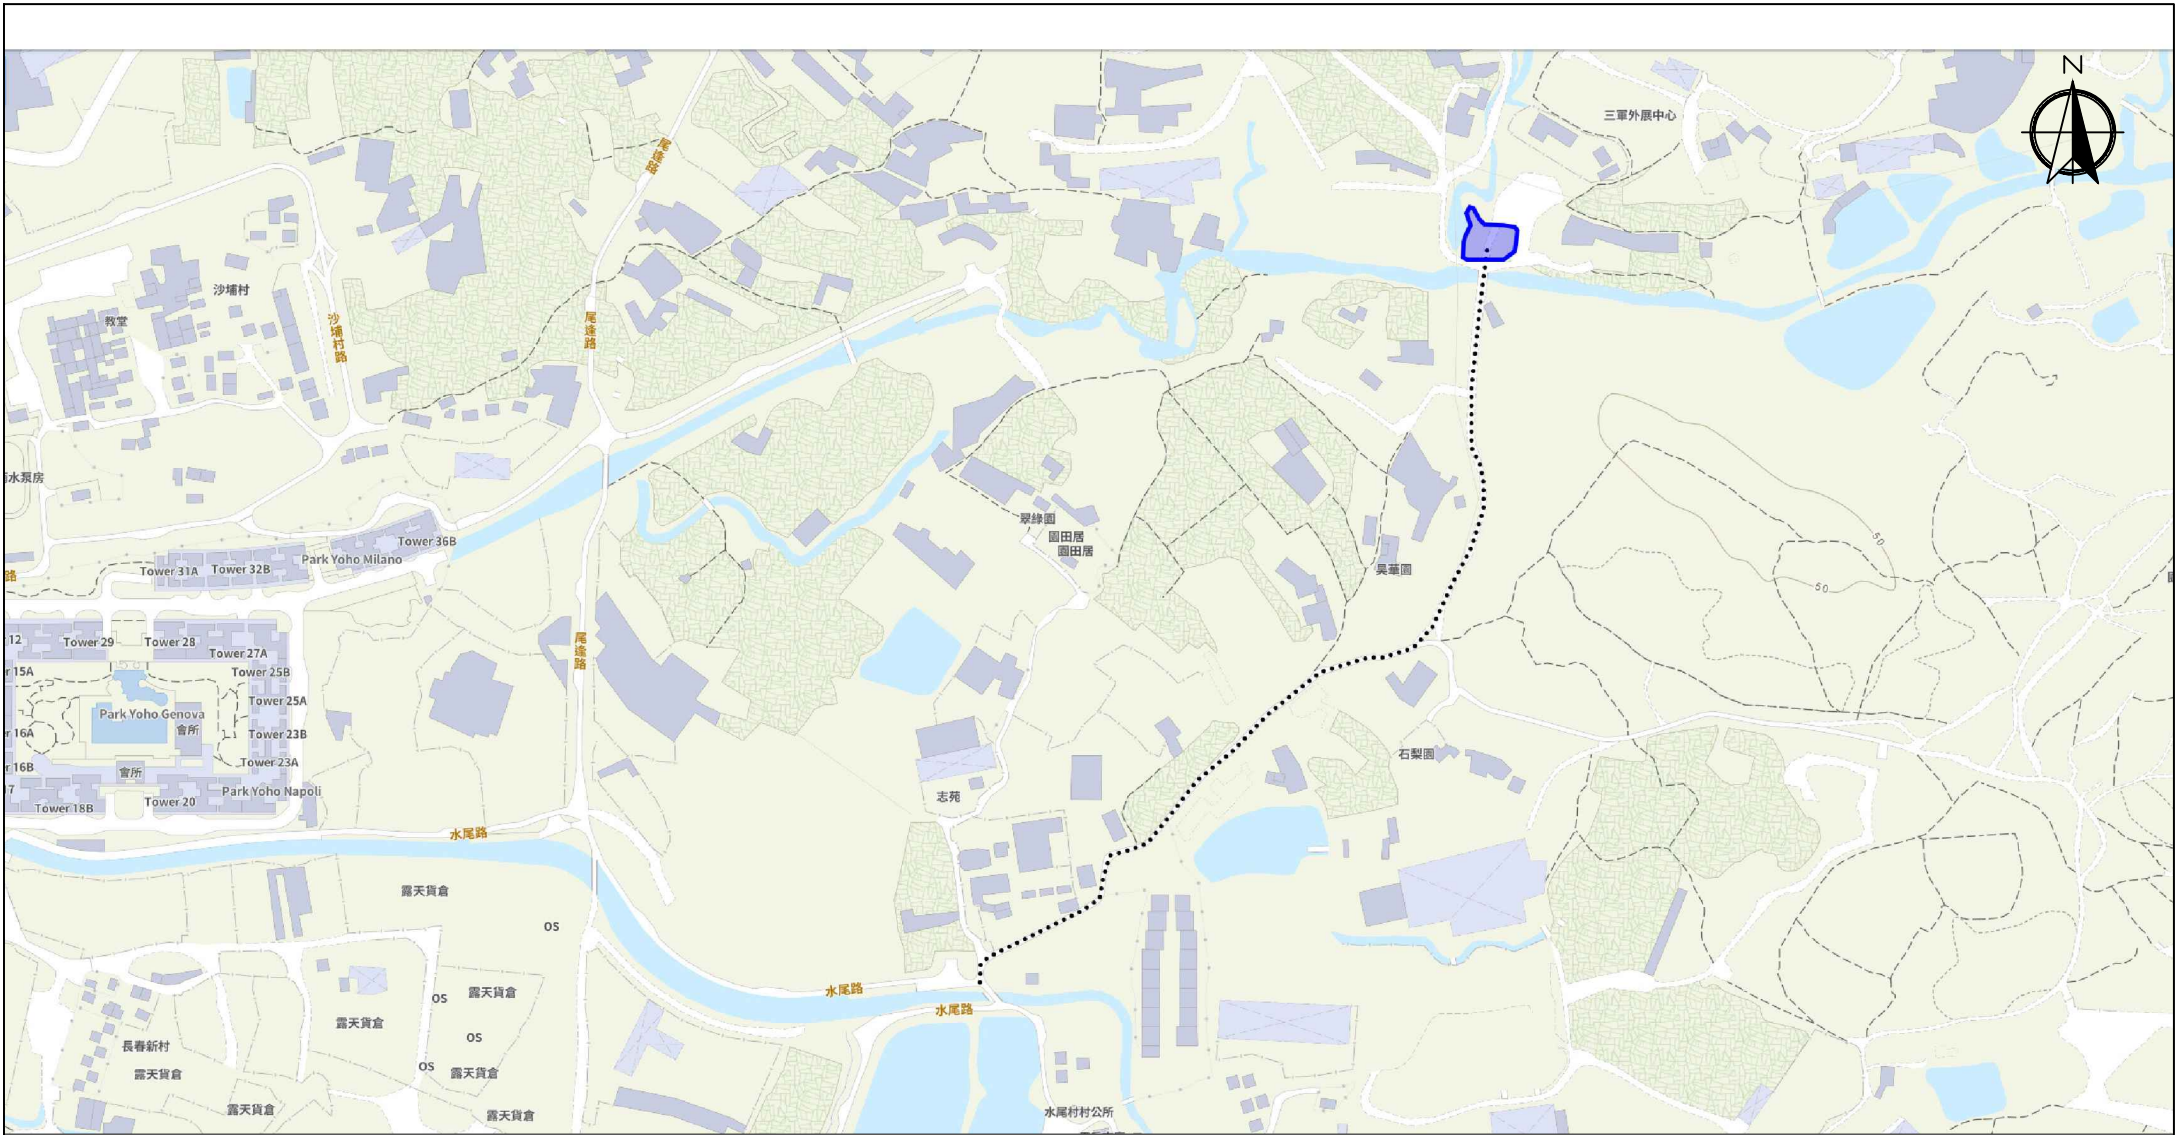


Scale: Undefined @A4

Captured from map.gov.hk on 27th October 2025

Appendix 3 Existing Vehicular Access	Location: D.D. 107 Lot 1397 (Part) OZP: S/YL-KTN/11 District: Kam Tin North Zoning: Agriculture	Project: Proposed Temporary Open Storage and associated Filling of Land for a Period of 3 Years	Width of Shui Mei Road: 3-5m (About) with passing space Map Legend: ●●●● Road Path — Site Boundary	Drawing No.: 3-01
				For Identification Only Date: 27/10/2025

Proposed Filling of Land Perimeter

Application Site Area: 846.3 m²(About)
Proposed Land Filling Area: 846.3 m² (About)
Depth of Land Filling: About 0.5 m
Existing Site Levels: +9.9 mPD (About)
Proposed Site Levels: +10.4 mPD (About)
Material of Filling: Soil (About 0.3m under concrete) and Concrete (About 0.2m above Soil)
Proposed Use: Open Storage Area, structures building and Circulation Space

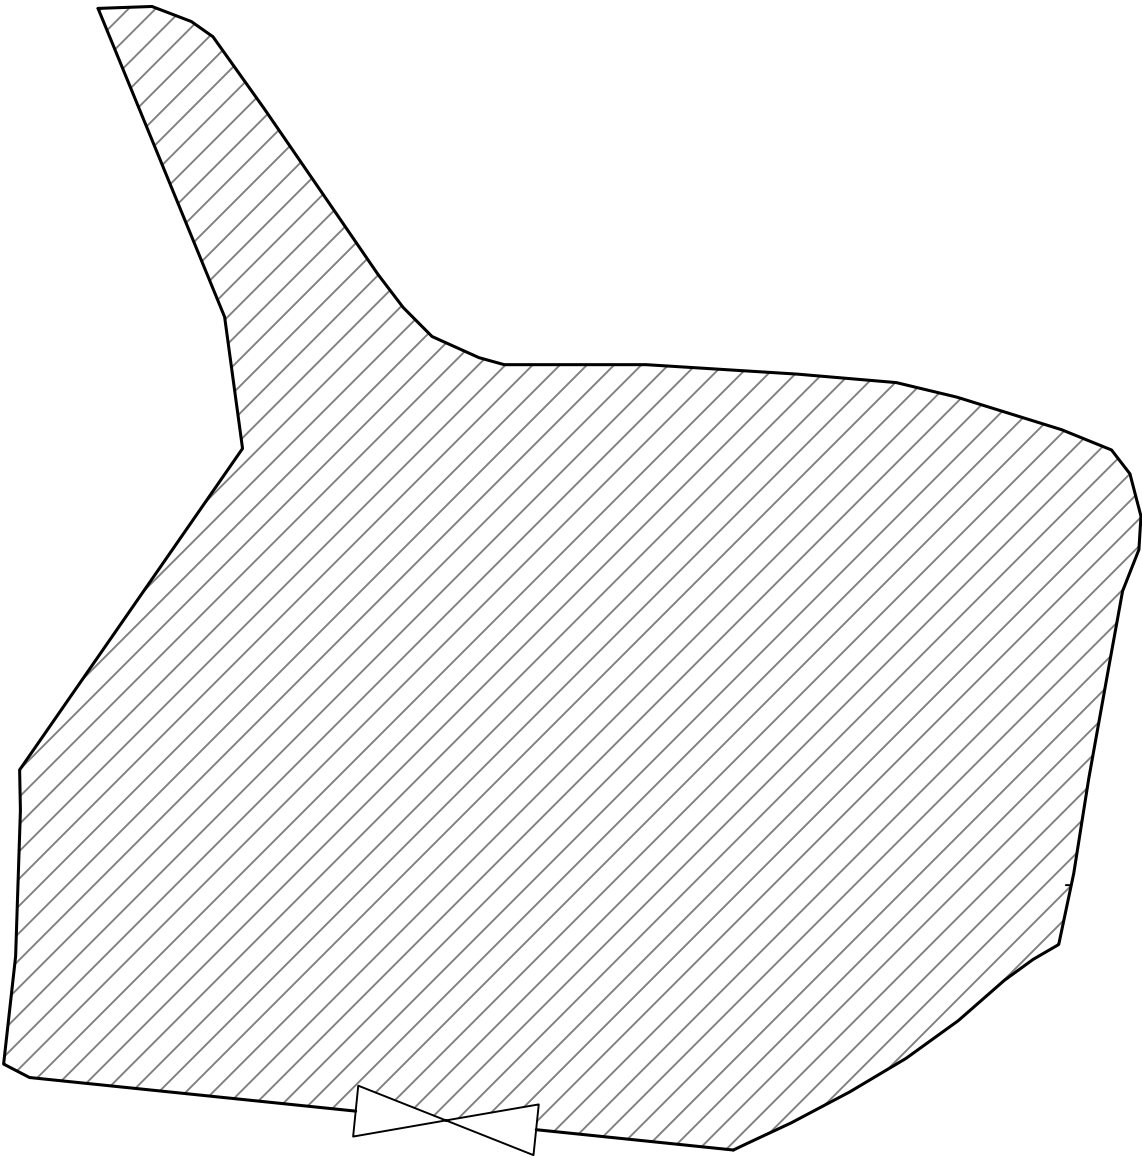

Legend:

 Paved Area 平整範圍

<u>Appendix 4</u>	<u>Paved Area</u> 平整位置圖	<u>SCALE</u>	
Location: DD 107 Lot 1397 (Part)	擬議臨時露天存放連附屬設施 及相關填土工程(為期3年)	1:250	
OZP: S/YL-KTN/11 District: Kam Tin North Zoning: Agriculture		@A4	
Date: 30 October 2025	Proposed Temporary Open Storage with Ancillary Facilities and associated Filling of Land for a Period of 3 Years	For Identification Only	Drawing No.:
			4-01