


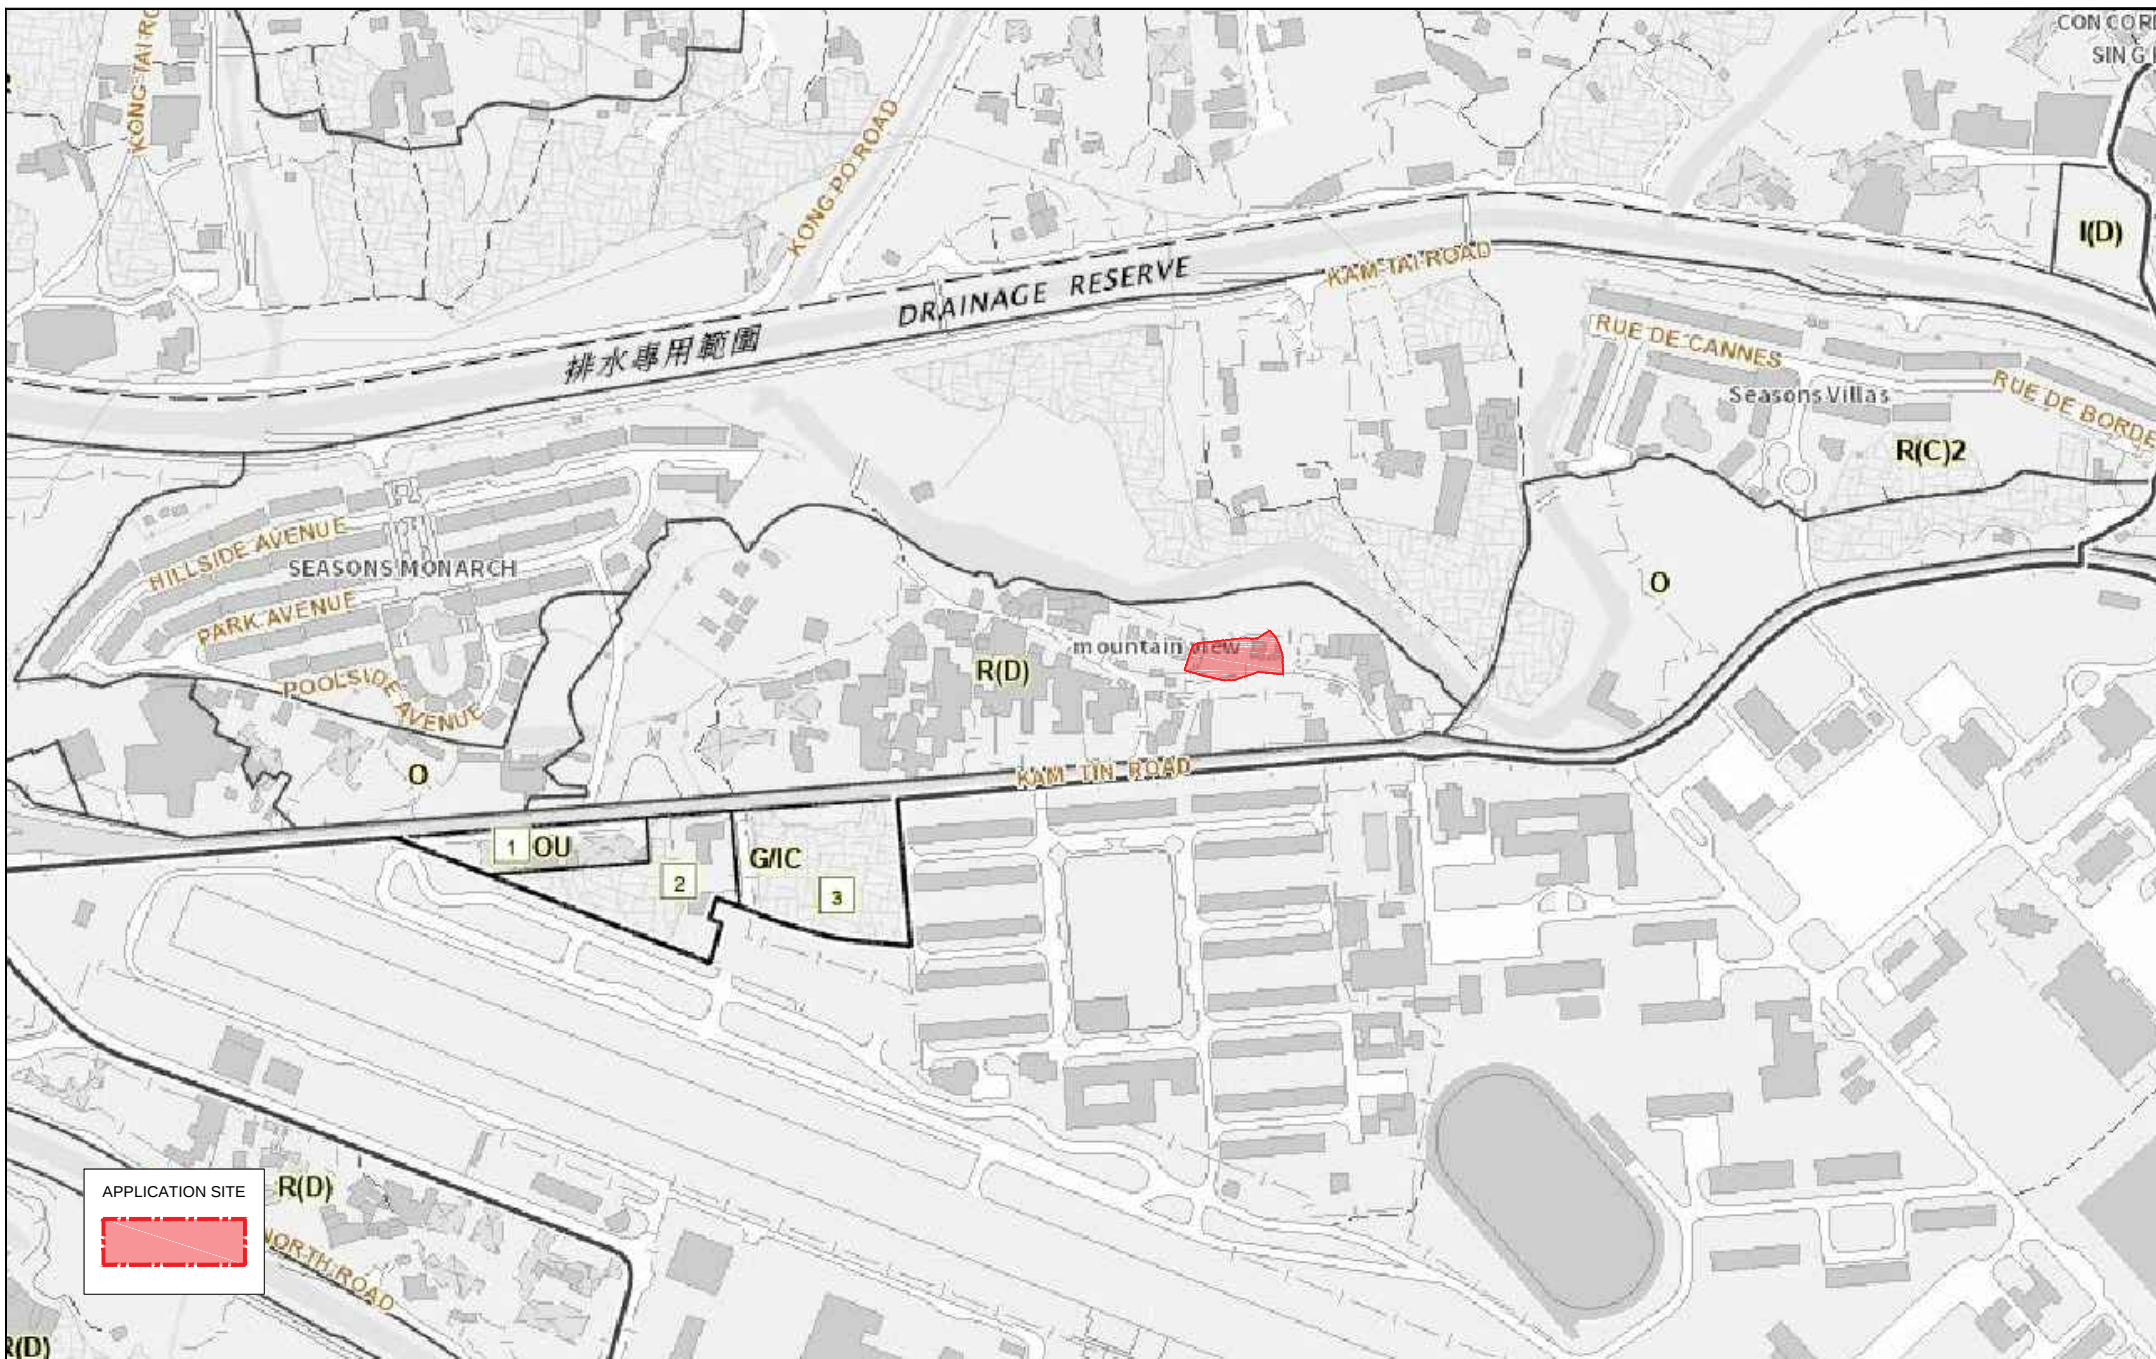


CHIH Design Ltd

PLAN 1 SITE LOCATION PLAN

Extracted from Approved Kam Tin North Outline Zoning Plan No. S/YL-KTN/ 11
Proposed House at Lot 787 in DD110, Kam Tin Road, Shek Kong San Tsuen, Yuen Long



JOB NO.: 1906RD
DATE : 13 - 01 - 2026
SCALE : 1:4000 @ A4






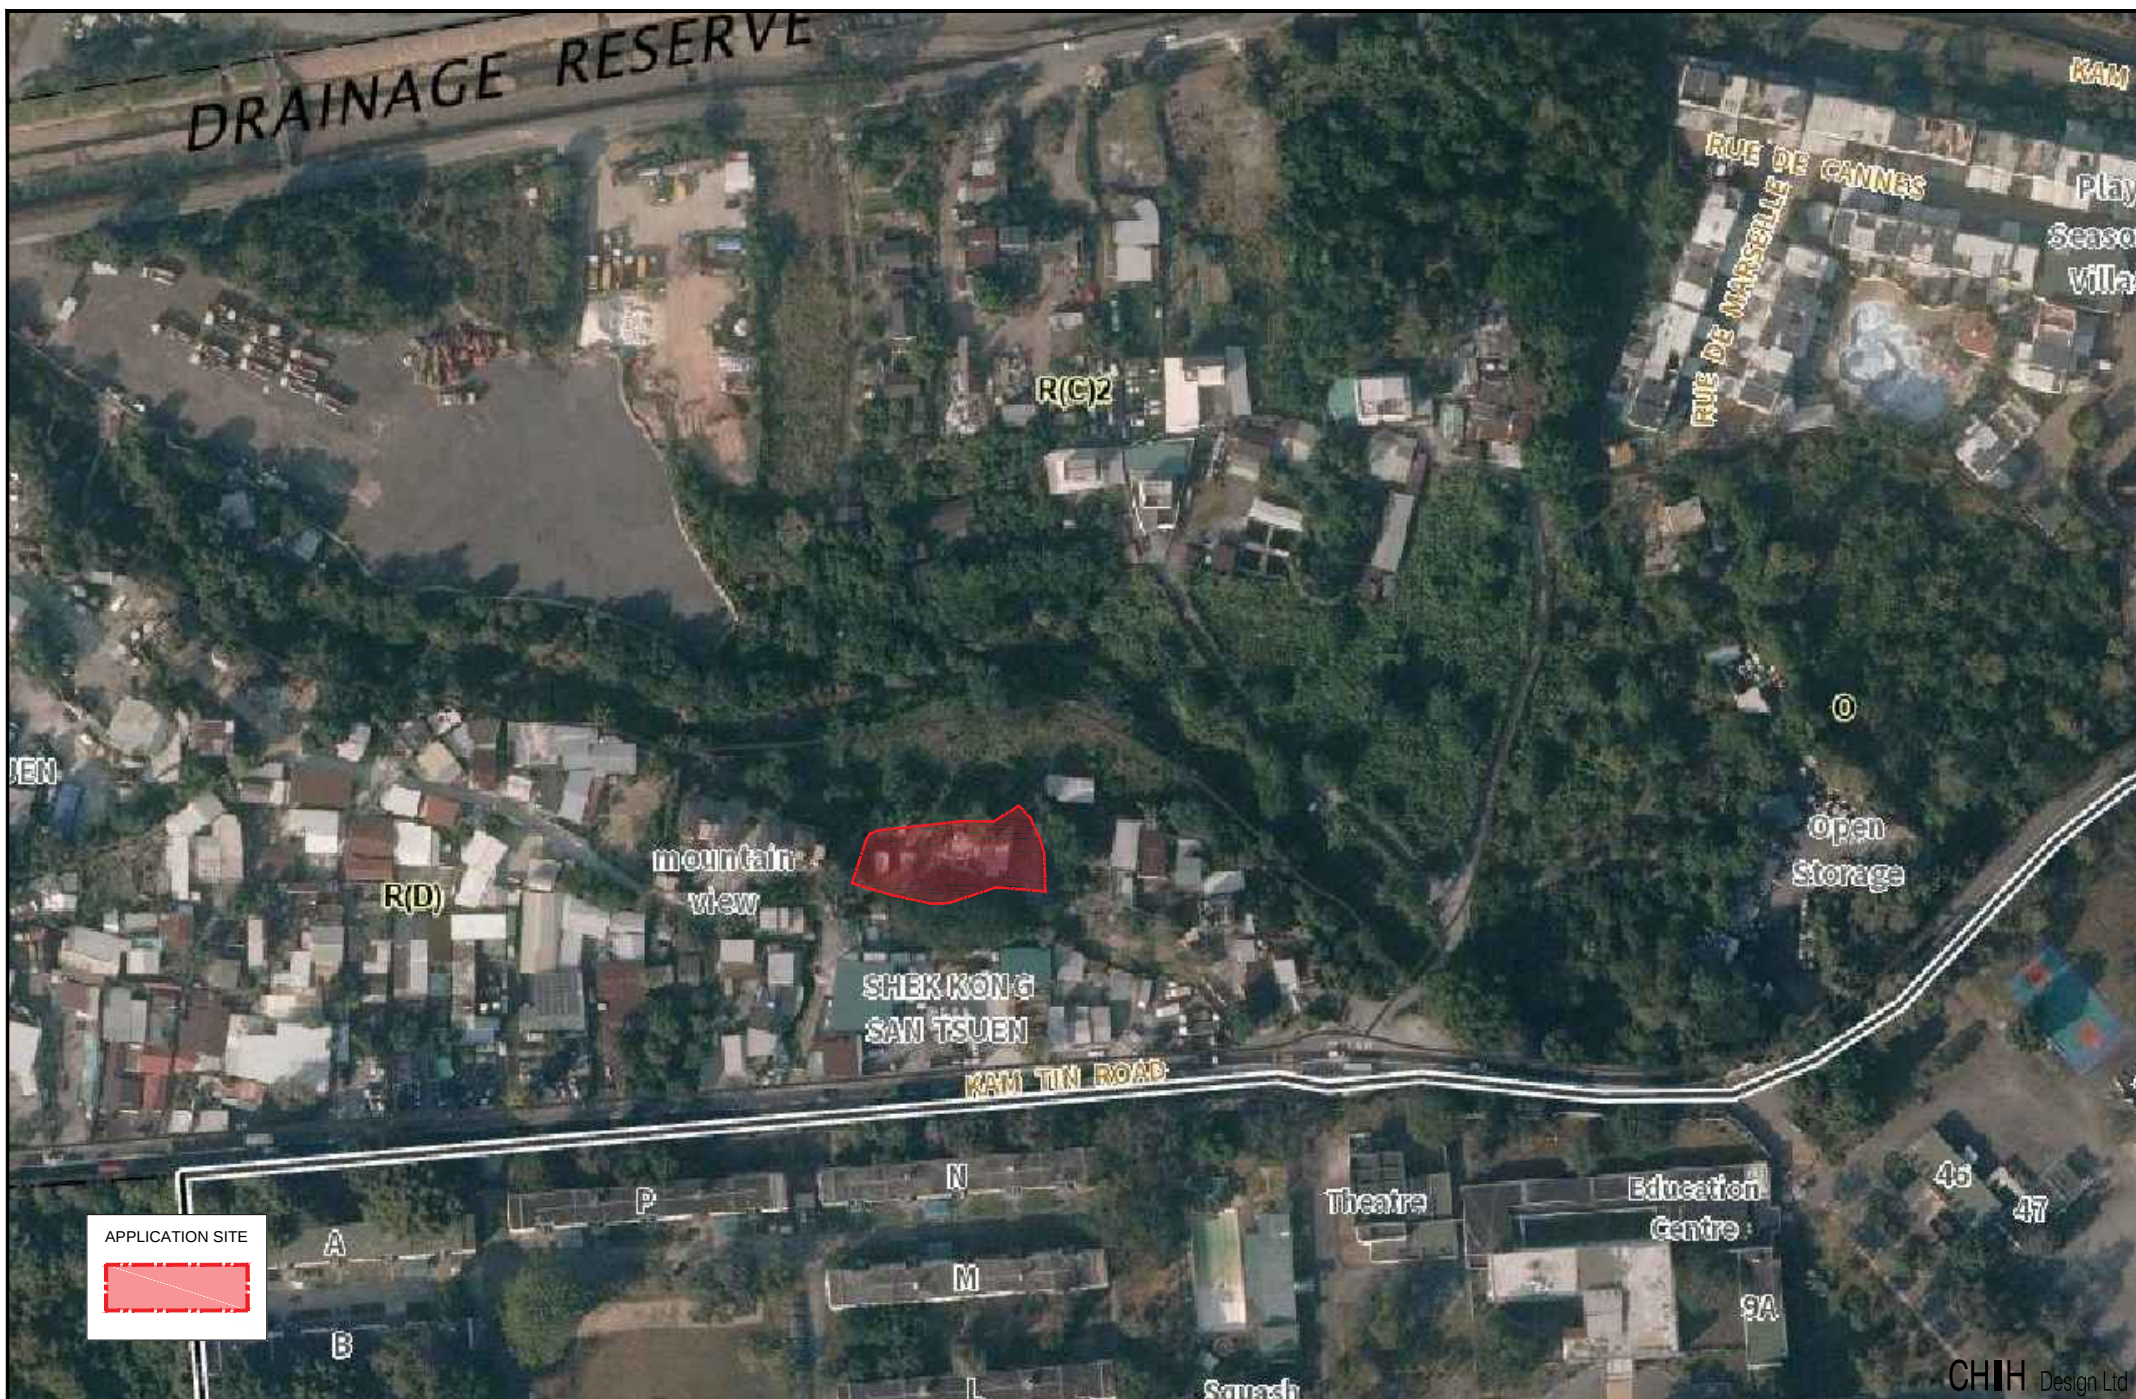



PLAN 3 AERIAL VIEW OF THE SUBJECT SITE AND SURROUNDINGS

Proposed House at Lot 787 in DD110 , Kam Tin Road, Shek Kong San Tsuen, Yuen Long

JOB NO.: 1906RD
 DATE : 13 - 01 - 2026
 SCALE : N.A

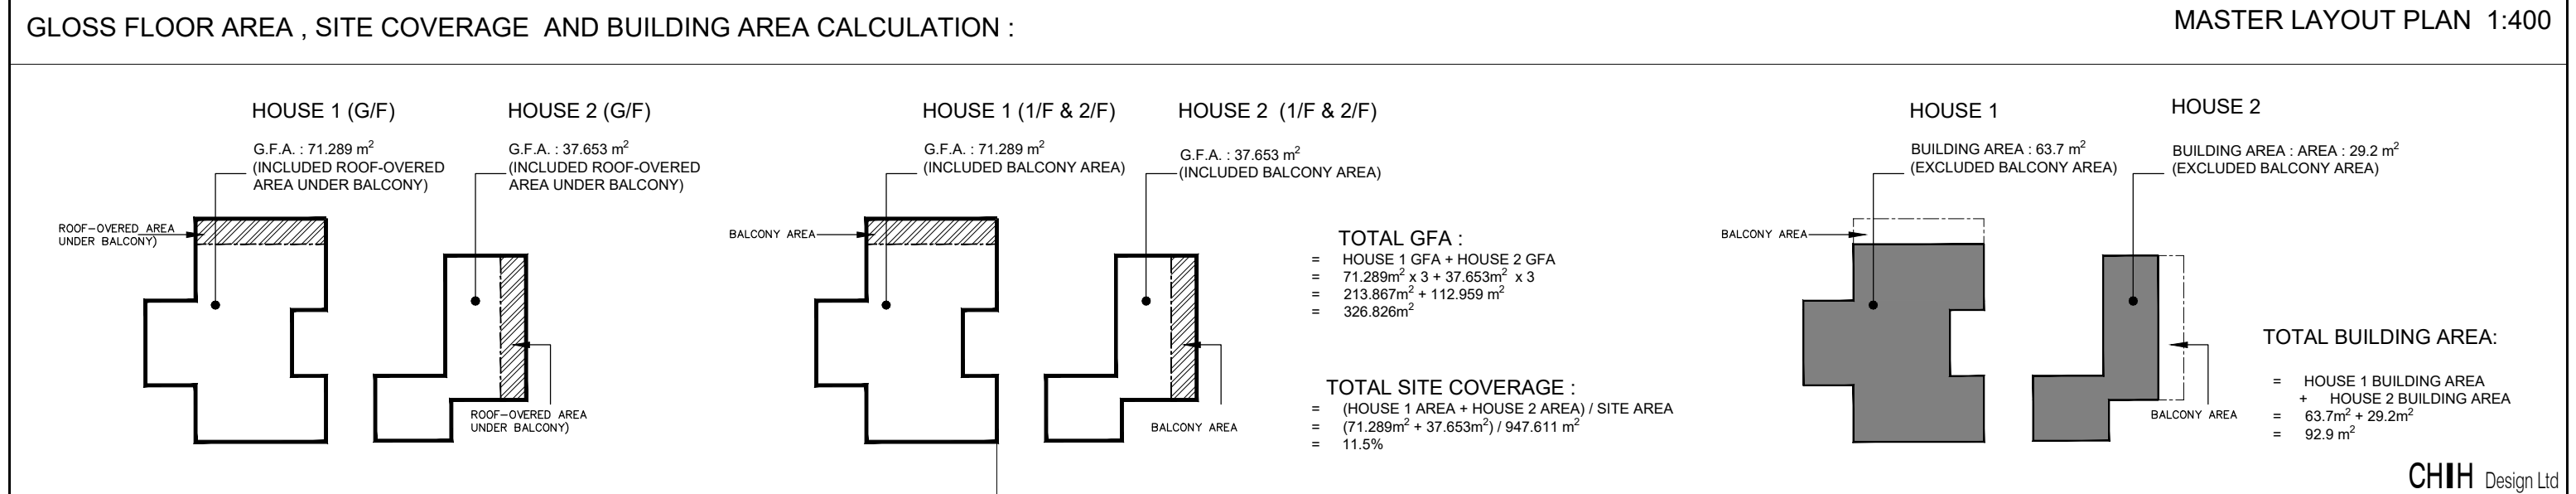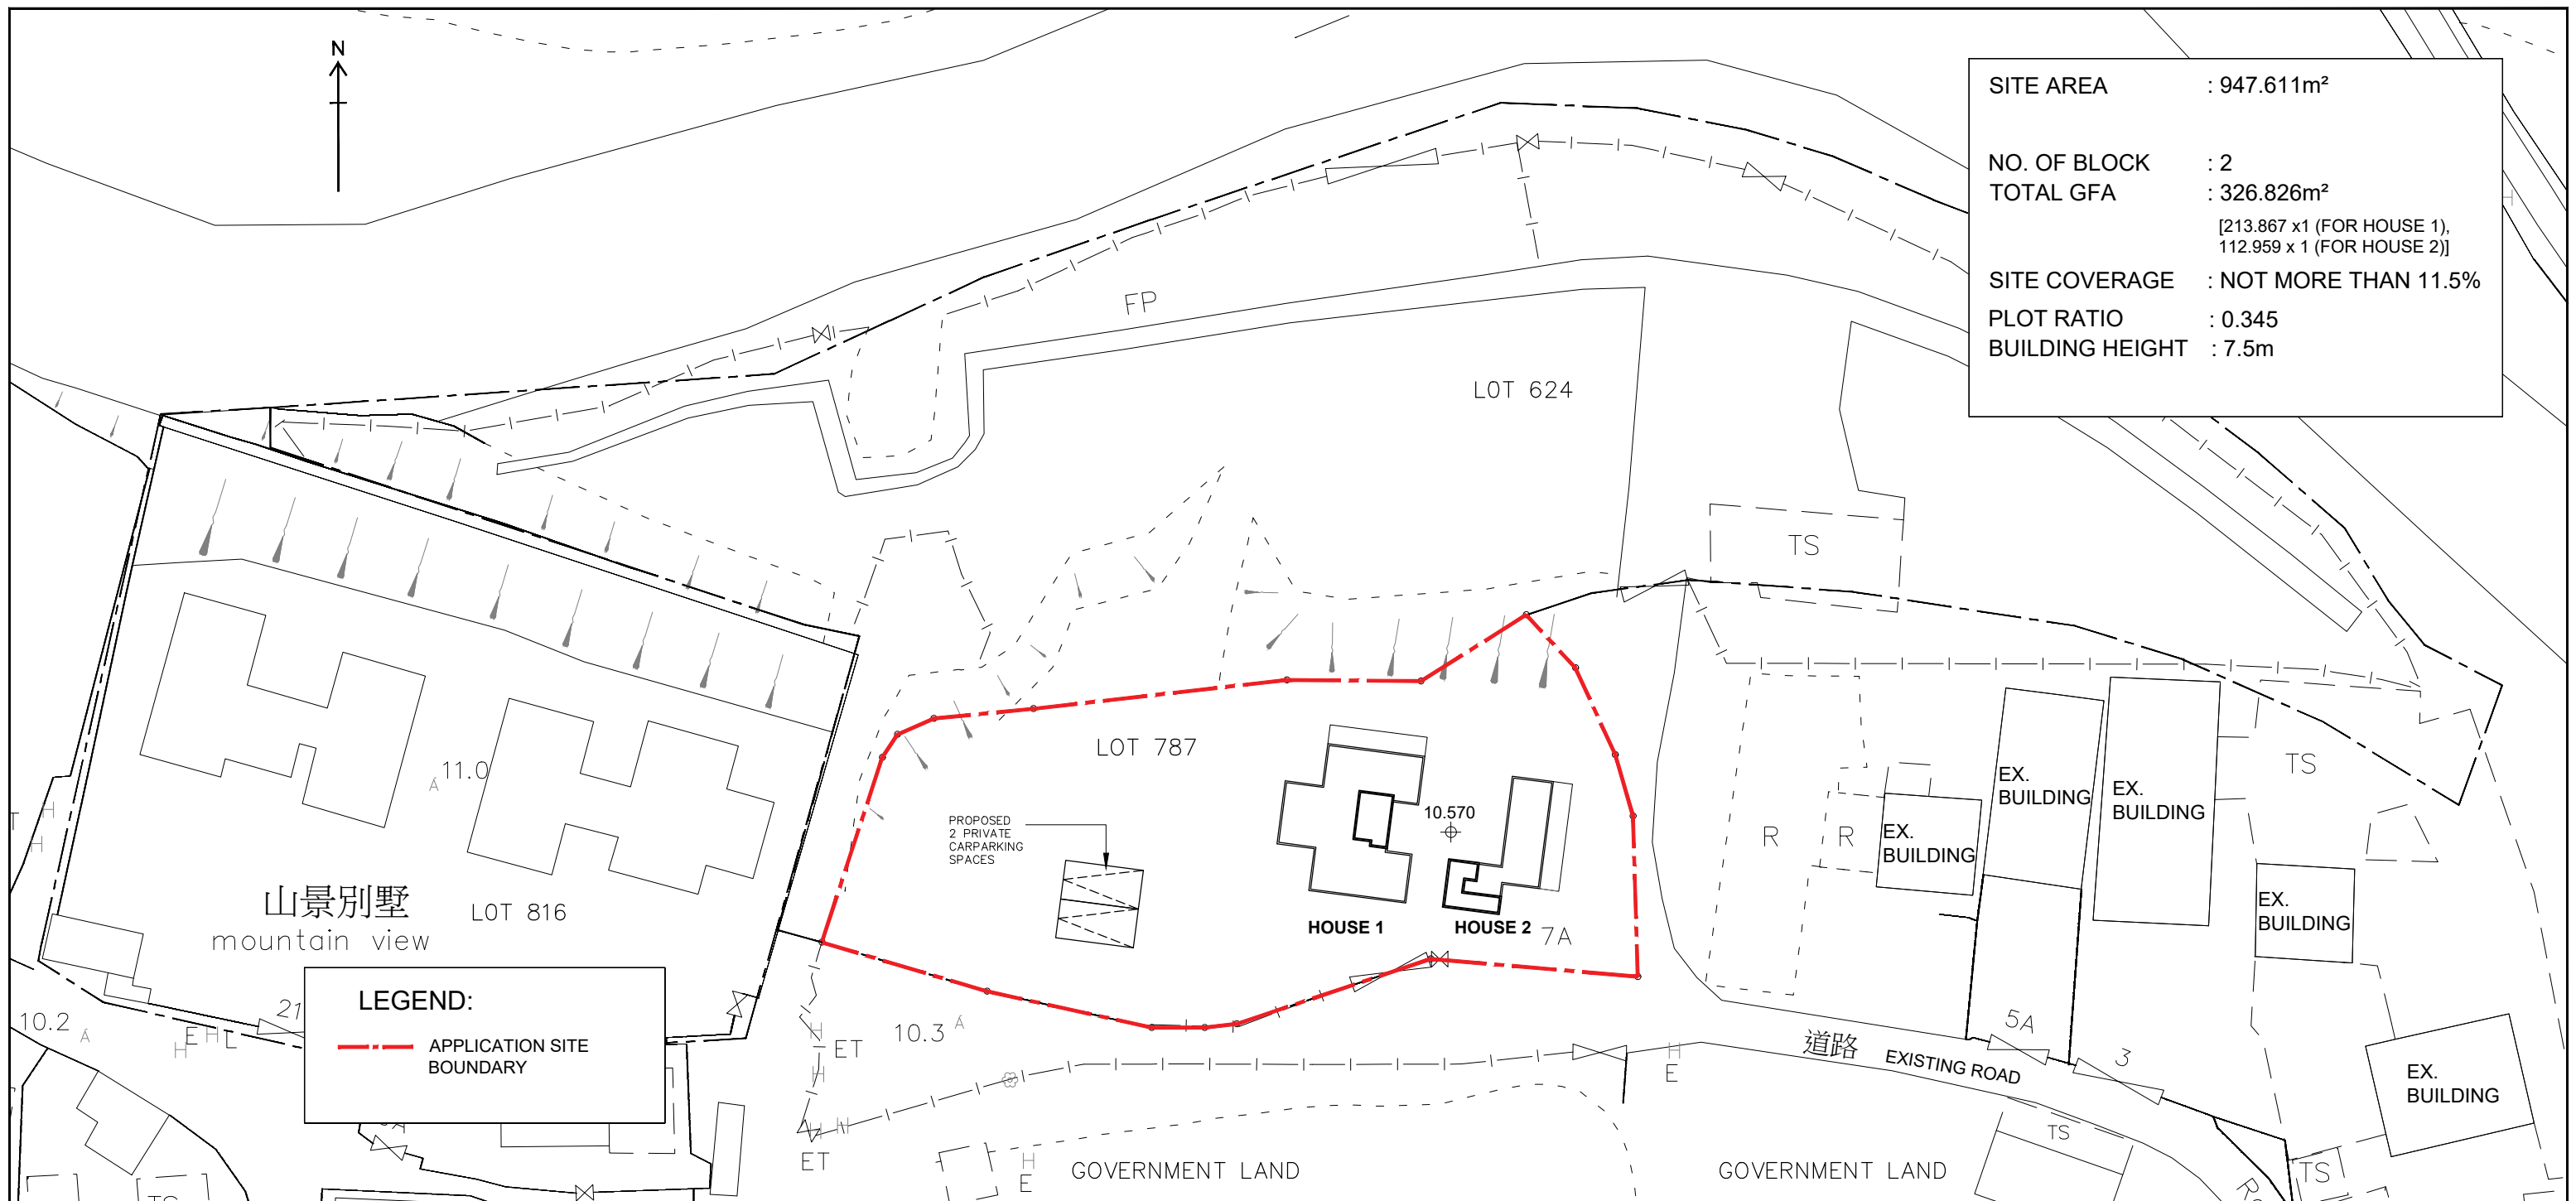

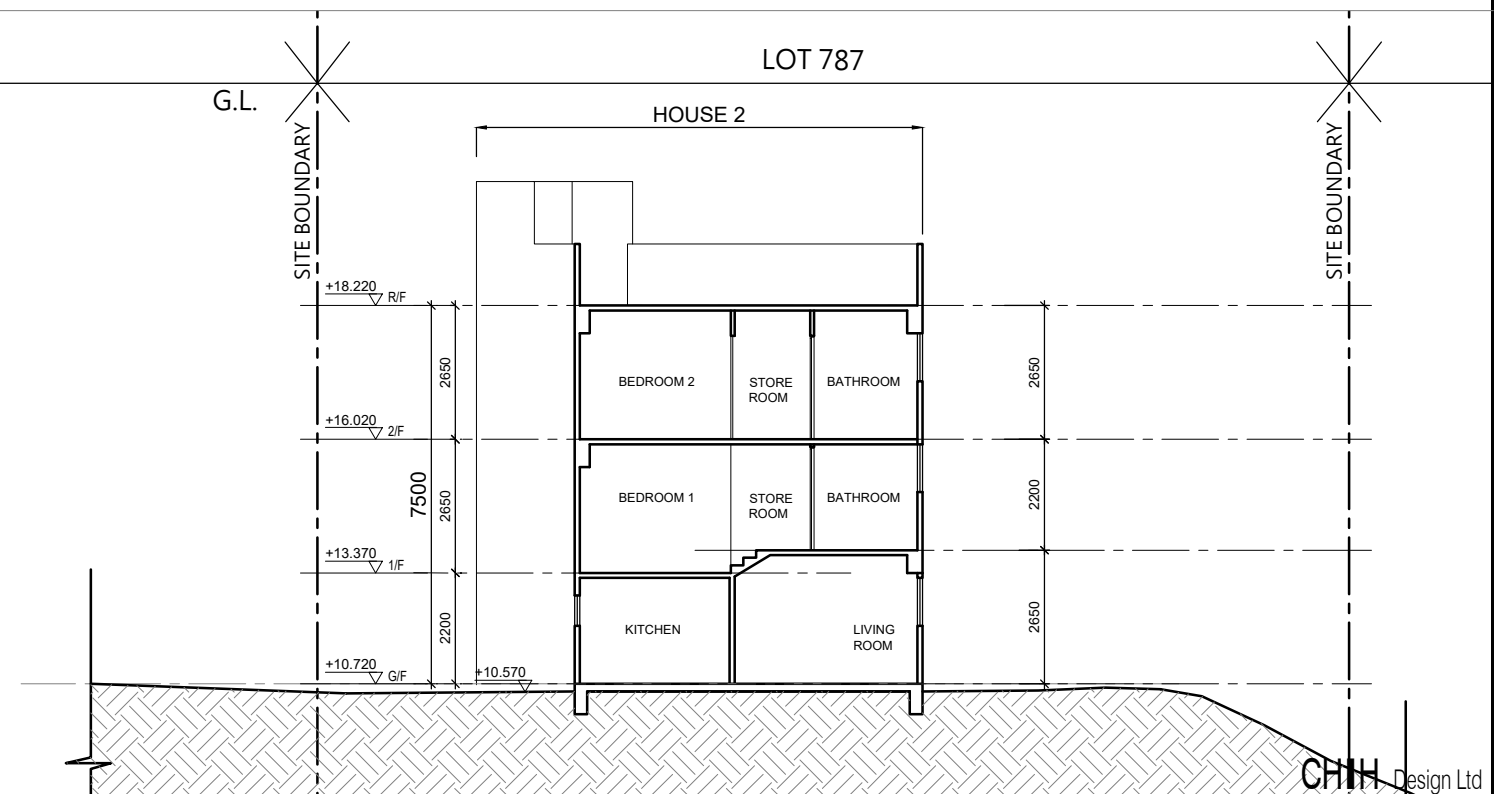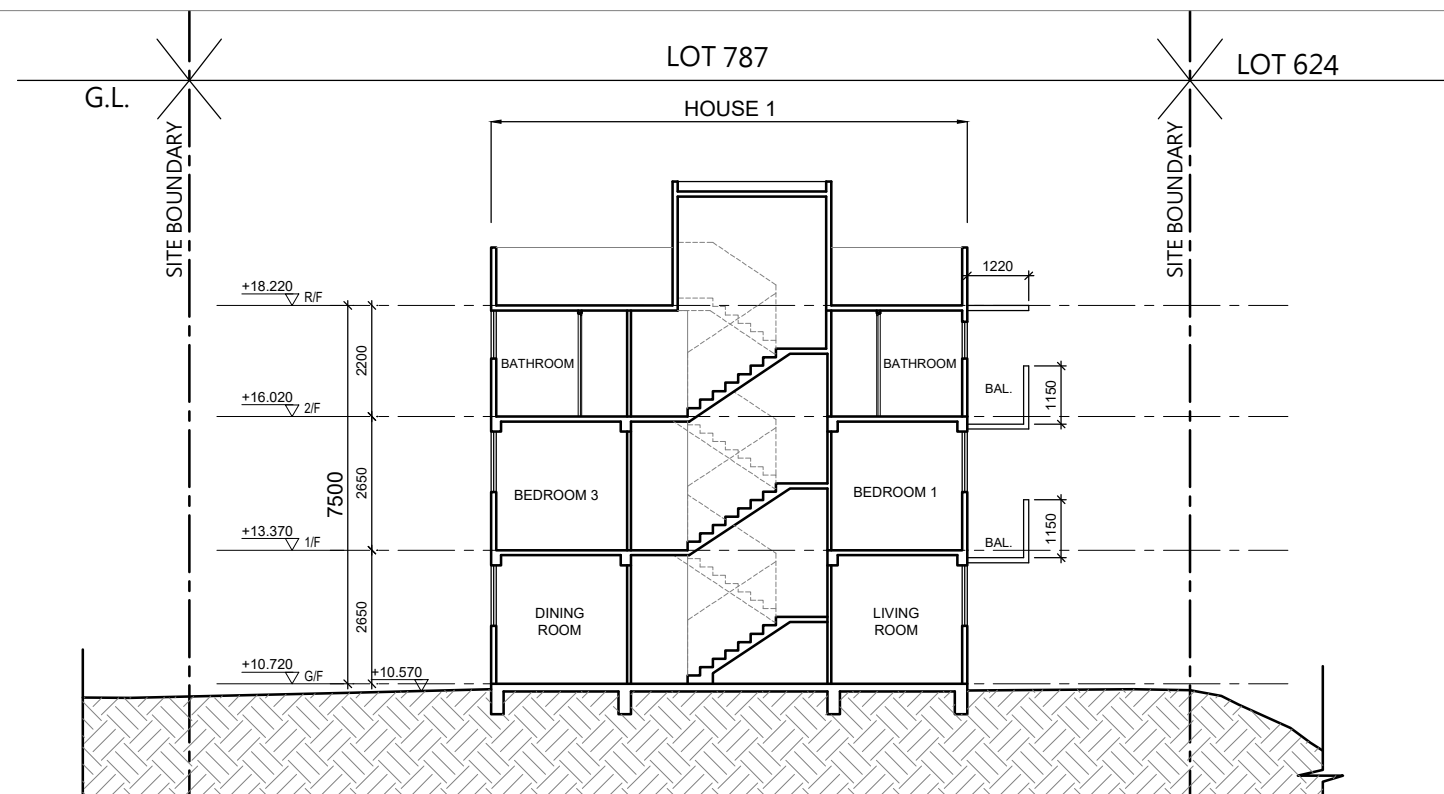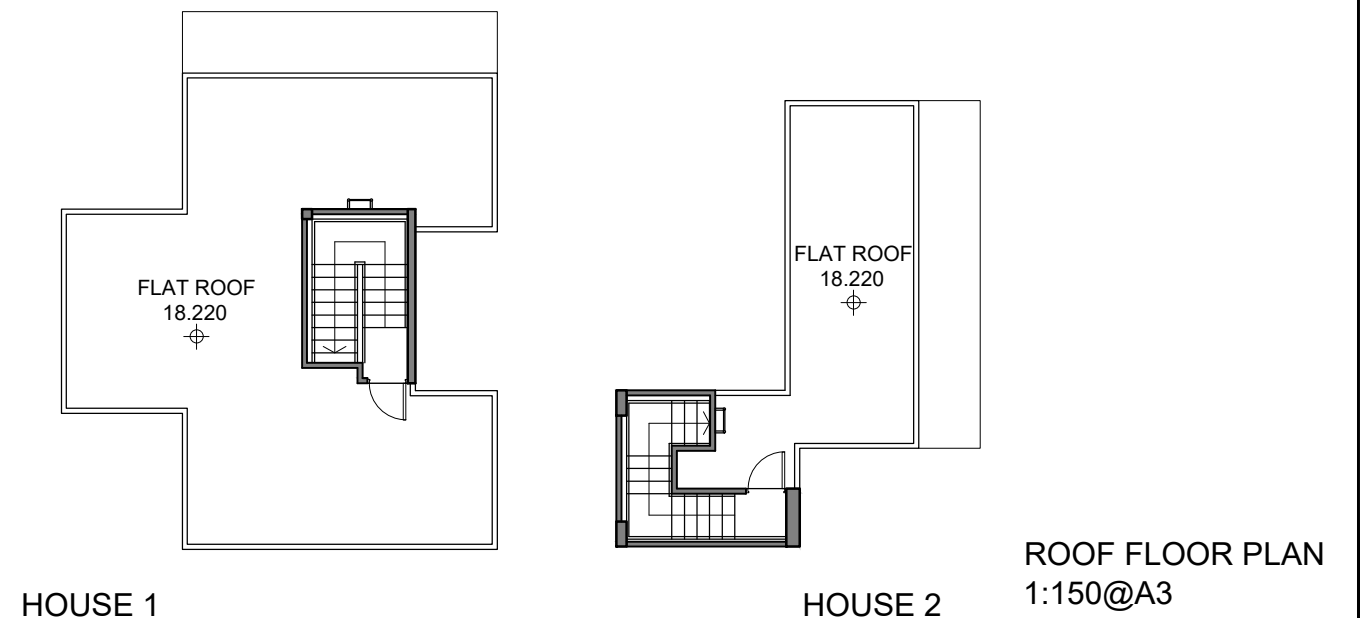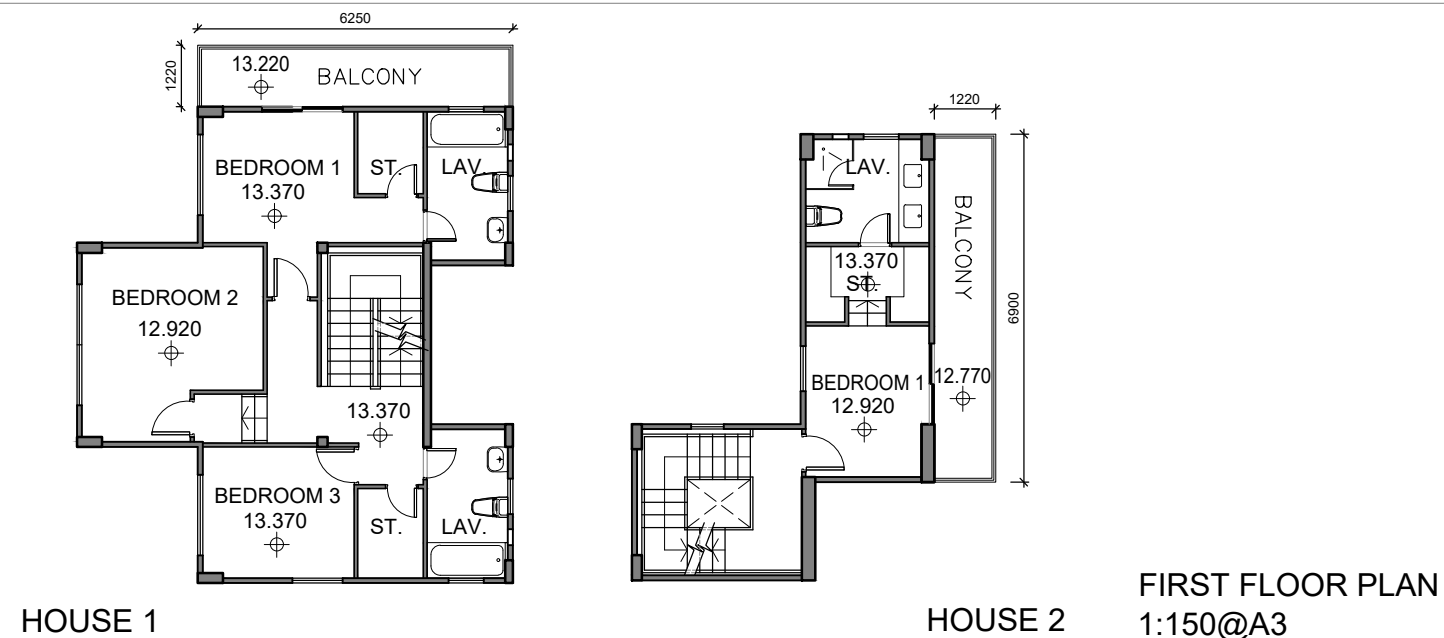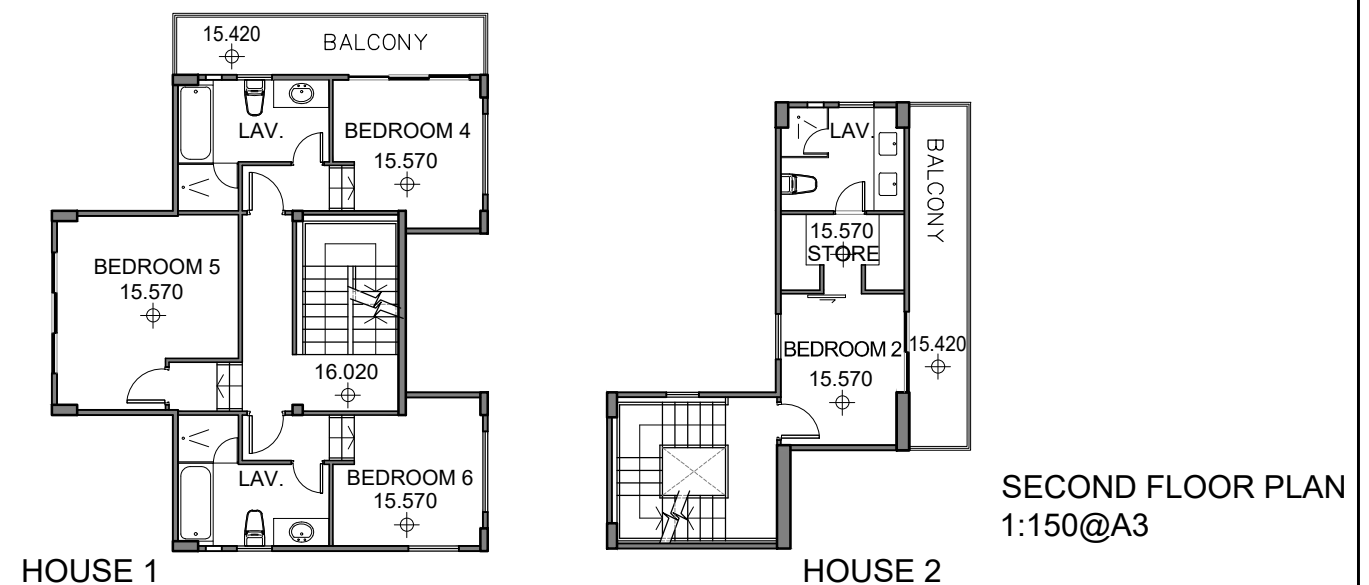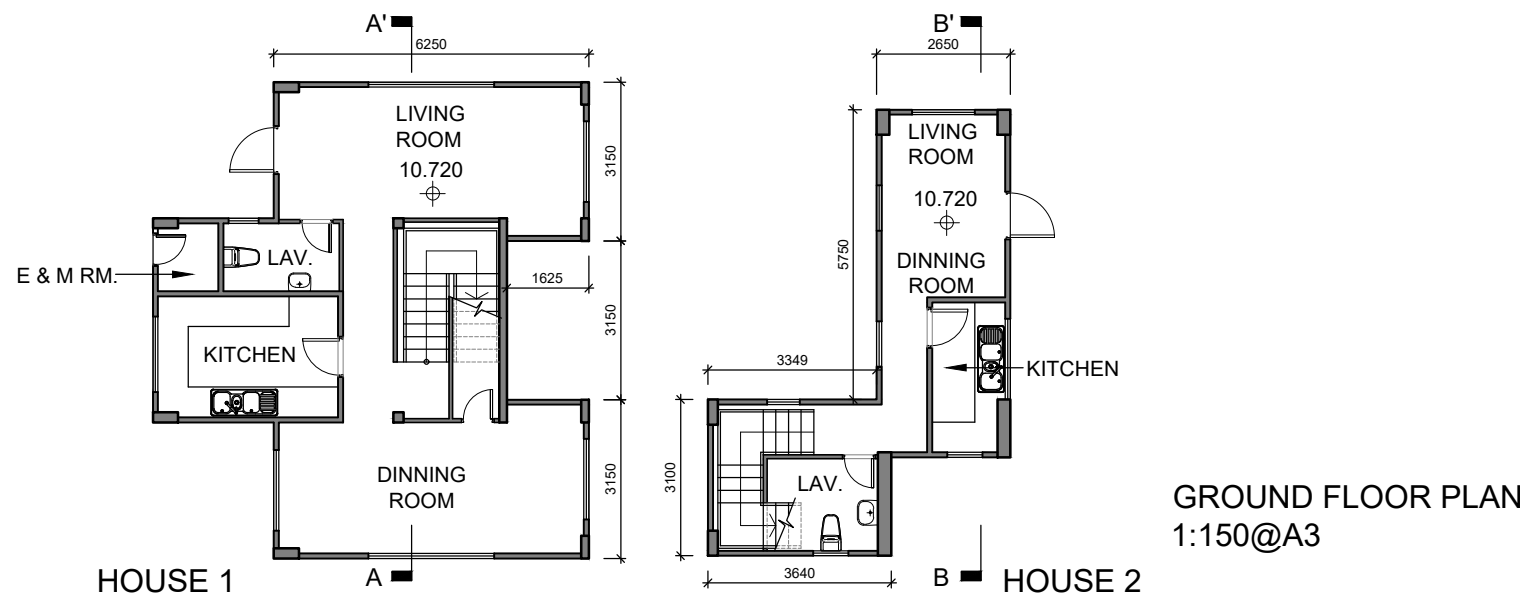

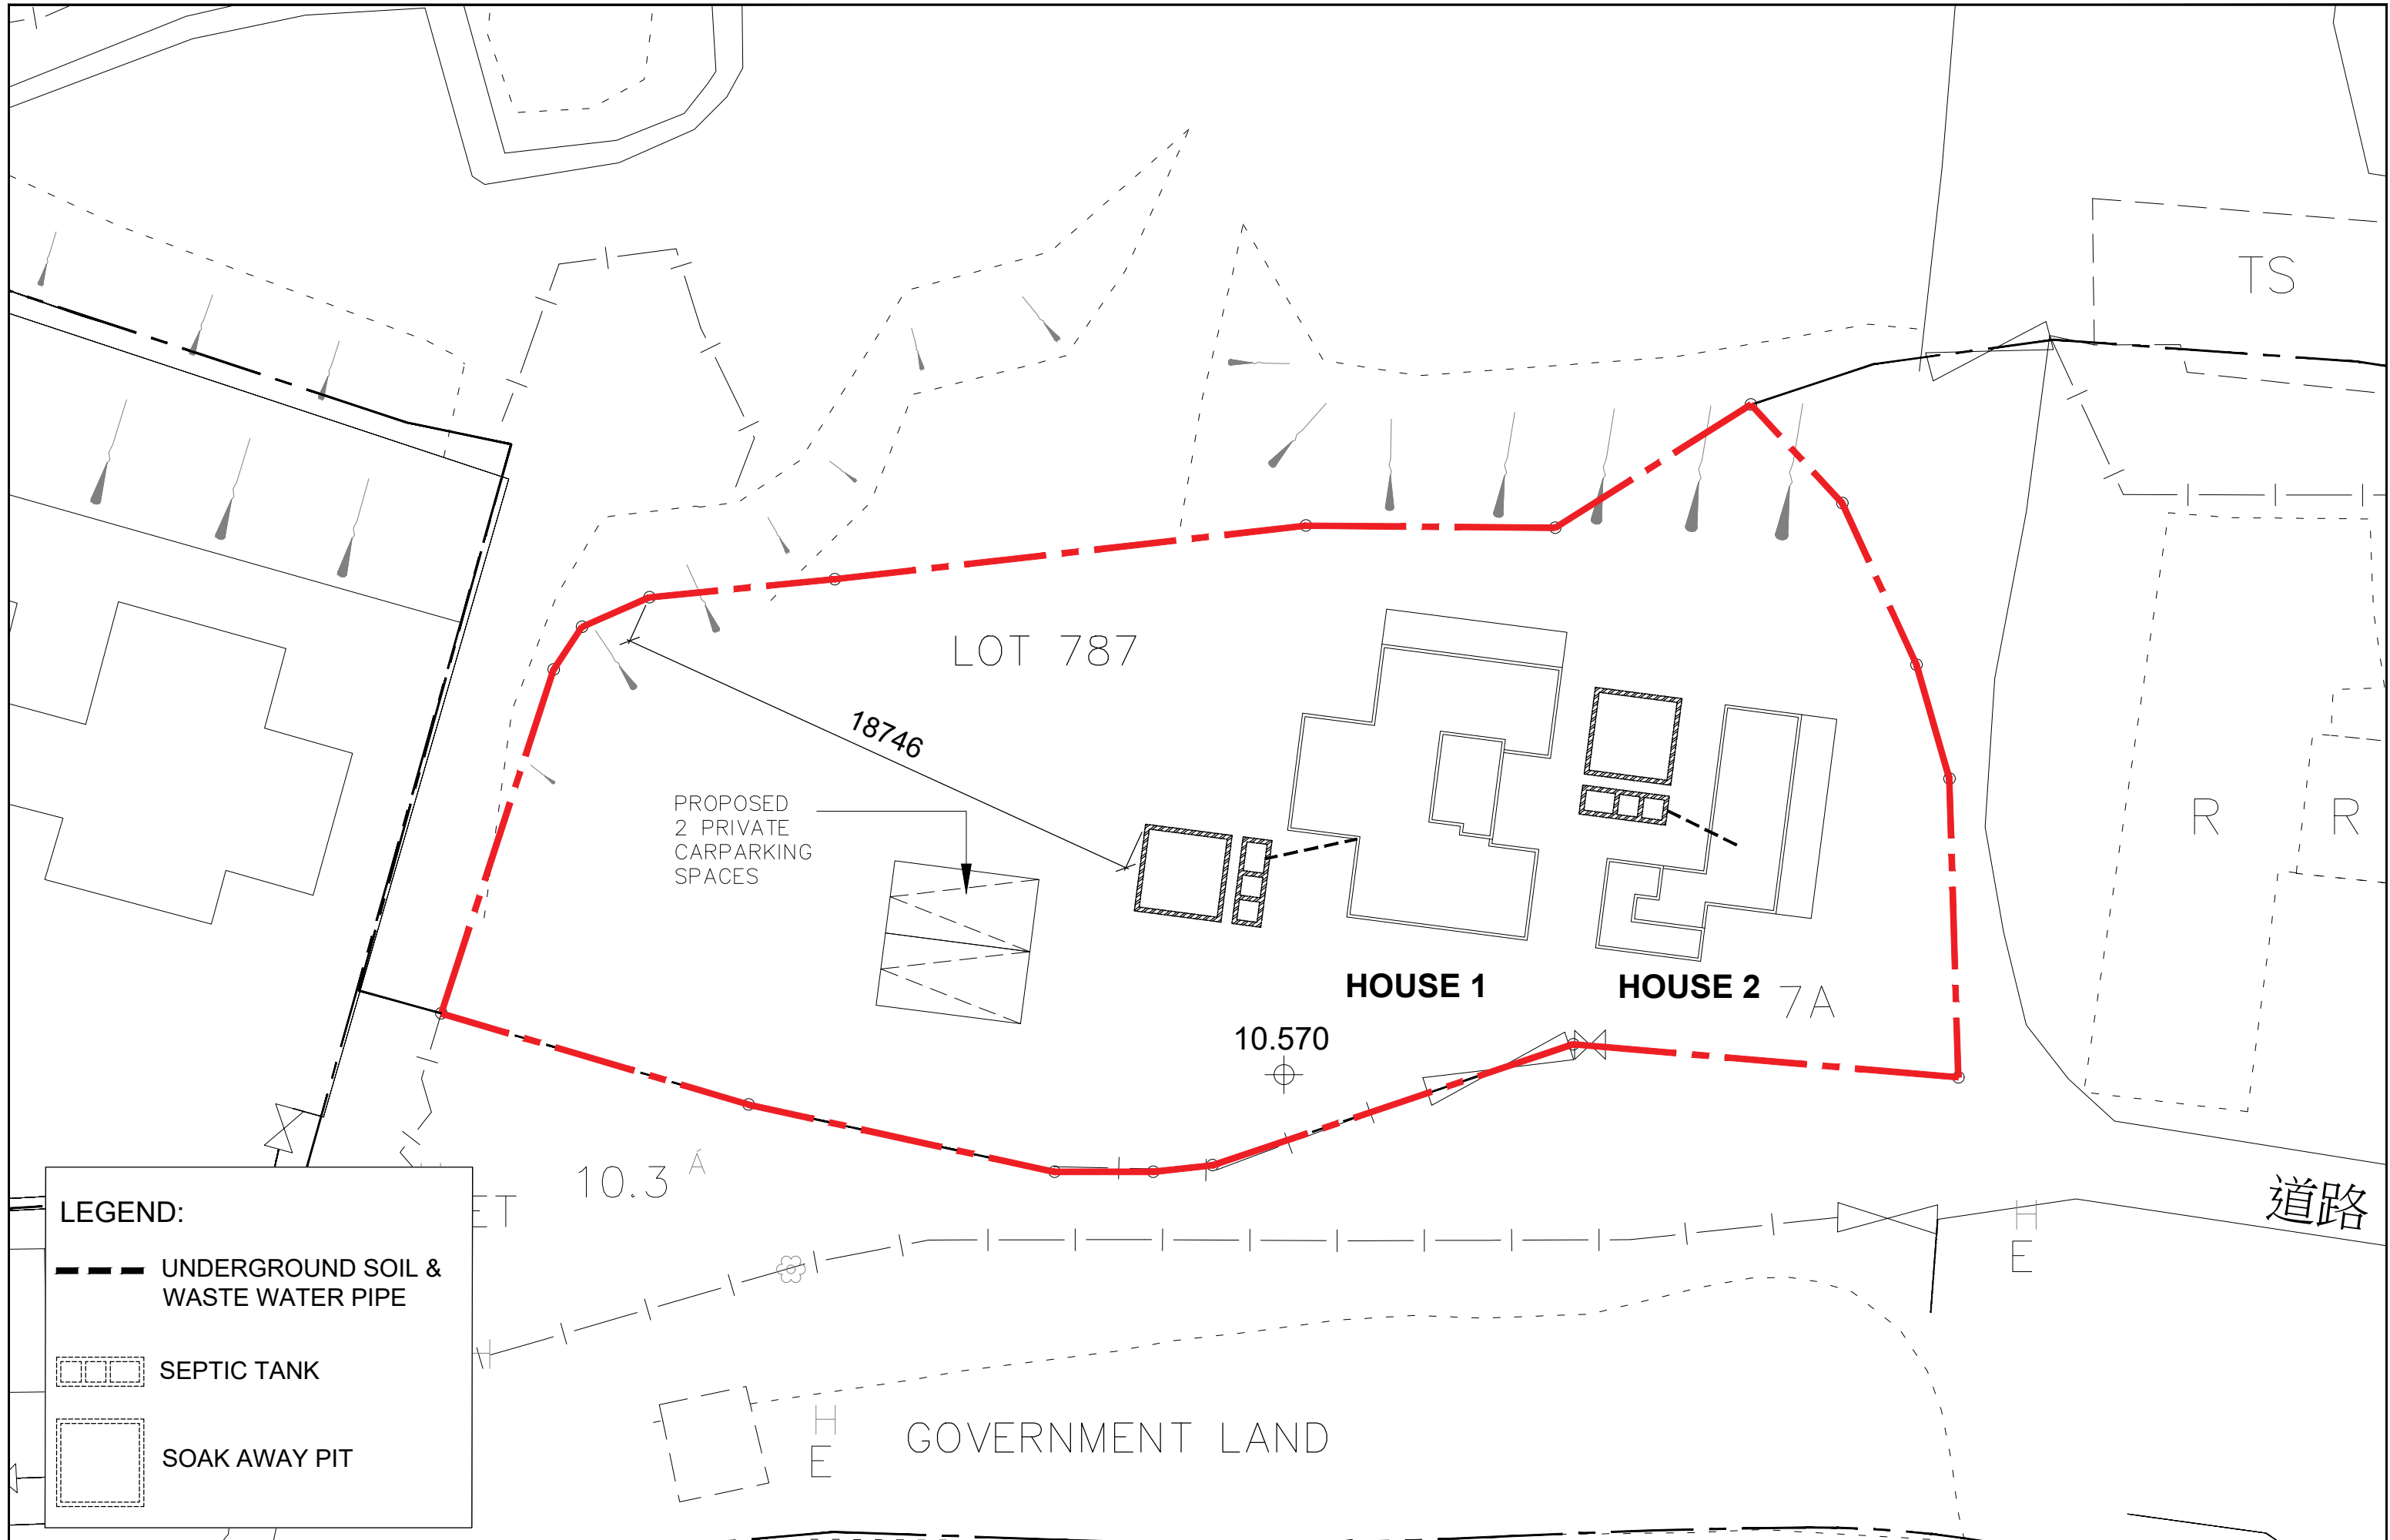

Existing
Situation



Proposed
Scheme



Existing
Situation



Proposed
Scheme



Existing
Situation



Proposed
Scheme

