
寄件者: king king <[REDACTED]>
寄件日期: 2026年08月01日星期六 20:08
收件者: tpbpd/PLAND
副本: David Chi Chiu CHENG/PLAND; Andrea Wing Yin YAN/PLAND; Ivan Sze Yuet FUNG/PLAND; Athena Pui Yin LAI/PLAND; Yen PY LEUNG/PLAND
主旨: A/YL-KTN/1217
附件: KTN1217-ltr-08.pdf
類別: Internet Email

Dear Sir,

Please see attached letter. Thank you.

Best Regards,

Patrick Tsui

Mobile: [REDACTED]

Total: 2 page

Date: 1 August 2026

TPB Ref.: A/YL-KTN/1217

By Email

Town Planning Board
15/F, North Point Government Offices
333, Java Road
North Point
Hong Kong
(Attn: The Secretary)

Dear Sir,

Proposed Temporary Open Storage of Construction Machinery and Construction Materials for a Period of 3 Years at Lot 1750A6 RP (Part) & Adjoining Government Land in D.D. 107, Kam Tin, Yuen Long, New Territories

Our response to the further comments of Water Supplies Department is as follows:

Comments of Water Supplies Department	Applicant's response
The applicant shall update the layout plan showing that relocation of ramp for consistency and completeness.	The layout plan which shows the relocation of ramp has been updated in the attachment.


Should you have any questions please feel free to contact the undersigned at [REDACTED].

Yours faithfully,




Patrick Tsui

c.c. Fanling, Sheung Shui and Yuen Long East District Planning Office (Attn: Mr. David CHENG) – By Email

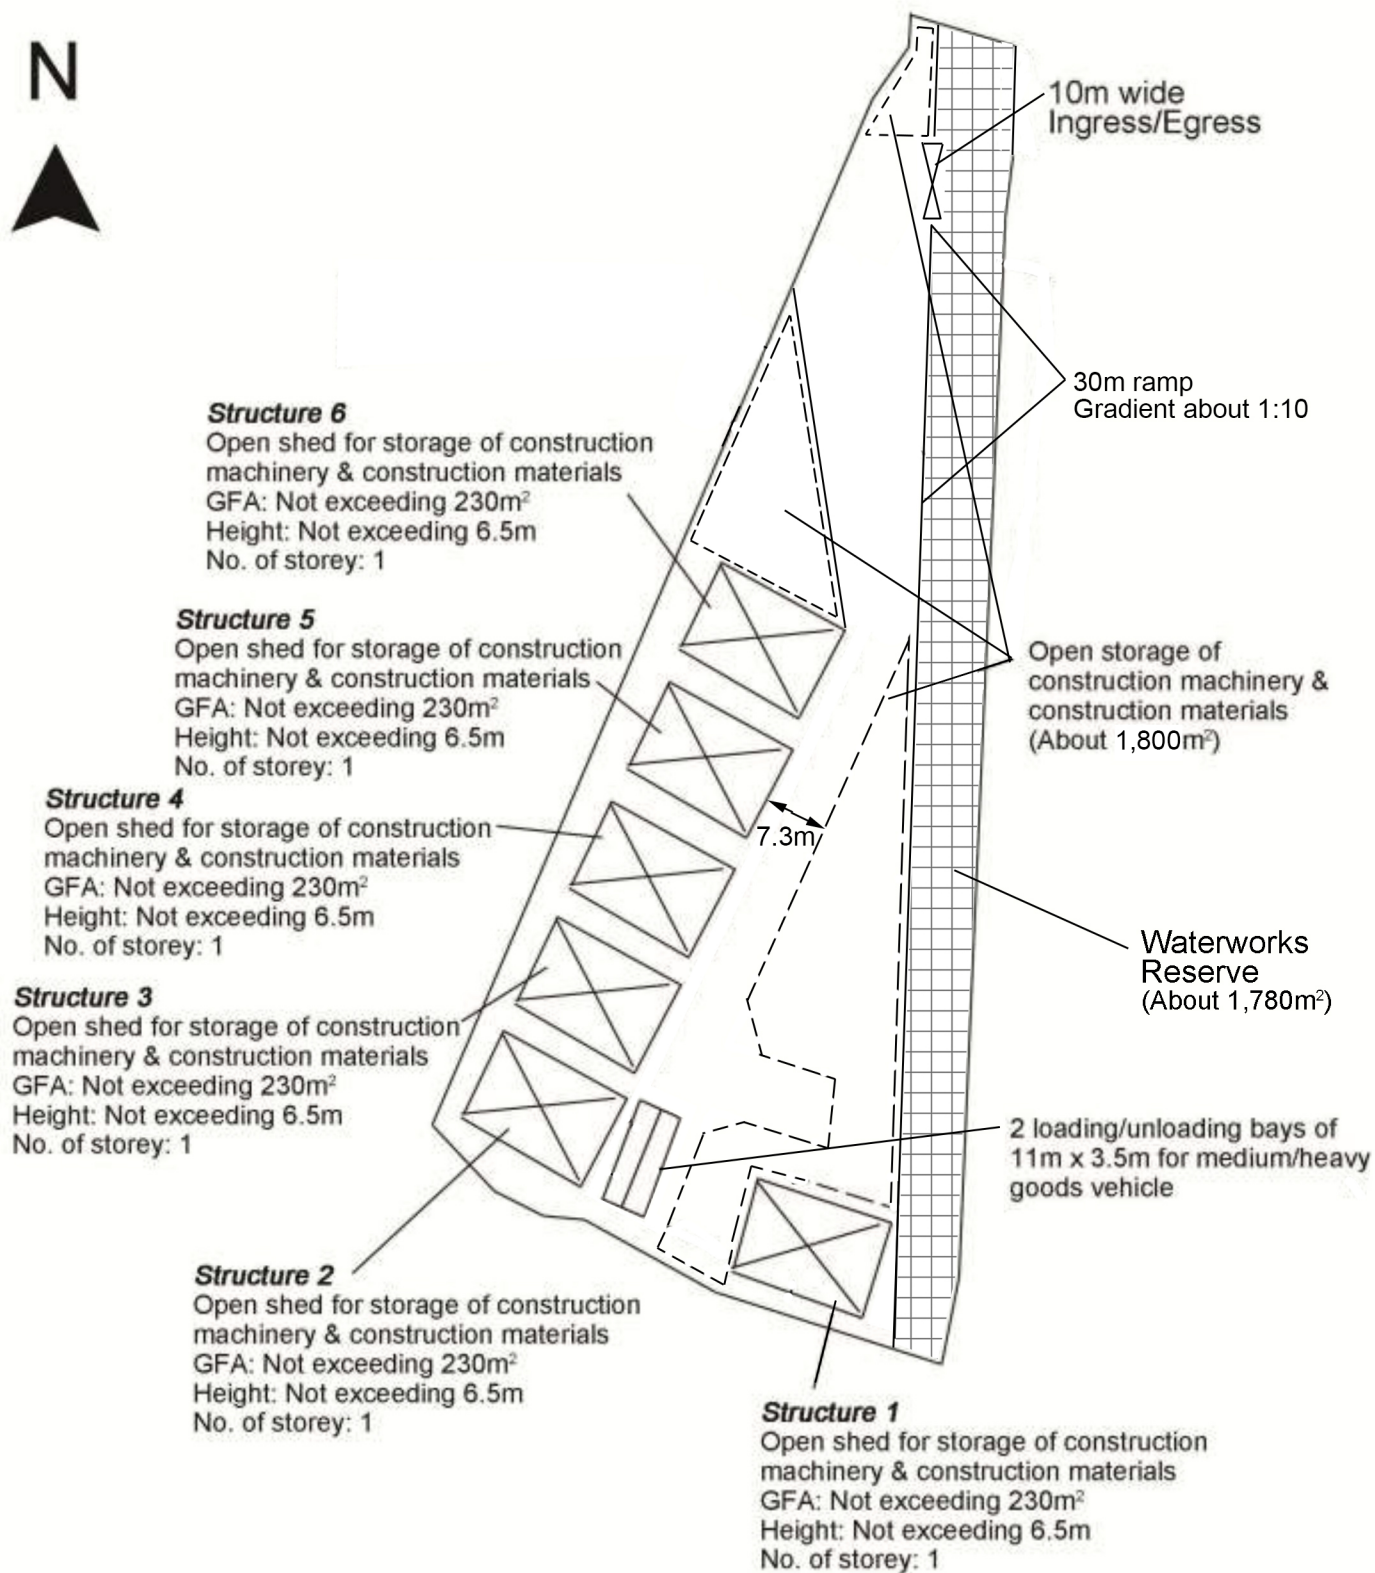

Project 項目名稱:

Proposed Temporary Open Storage of Construction Machinery and Construction Materials for a Period of 3 Years at Lot 1750 A6 RP (Part) & Adjoining Government Land in D.D. 107, Kam Tin, Yuen Long, New Territories

Drawing Title 圖目:

Proposed Layout Plan

Drawing No. 圖號:

Figure 3

Remarks 備註:

Scale 比例:

1:1000