



Extracted from Approved Kam Tin North Outline Zoning Plan No. S/YL-KTN/11


N.T.S	Location Plan	Goldrich Planners & Surveyors Ltd.
March 2026	Lots 921(Part) and 925(part) in D.D. 109	Plan 1 (P 25097)

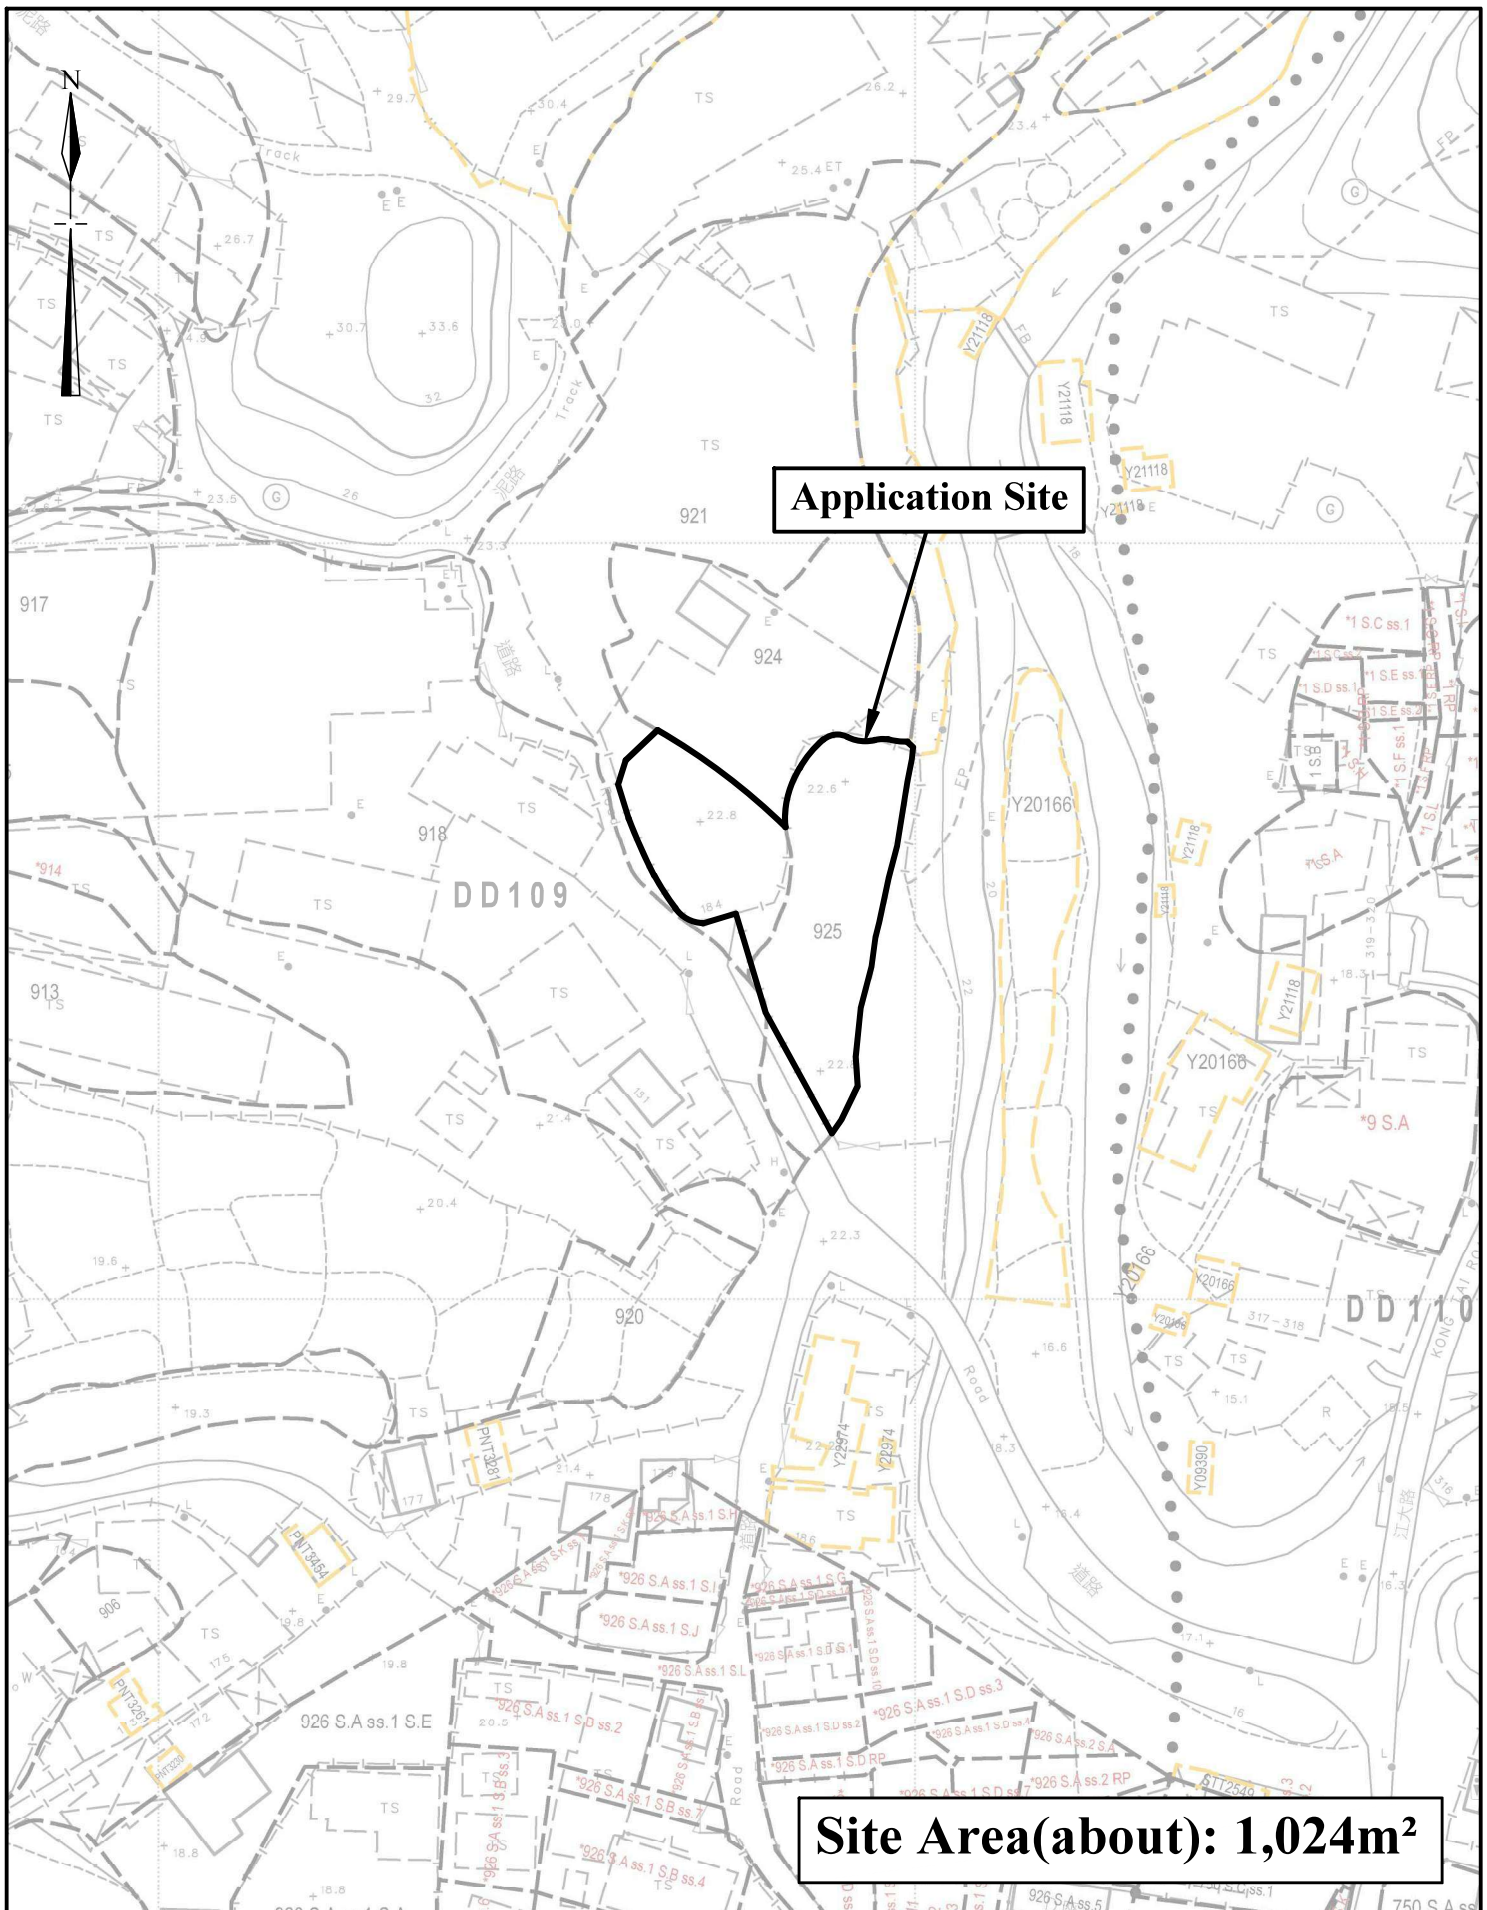

<p>1:1000</p>	<p>Lot Index Plan</p>	<p>Goldrich Planners & Surveyors Ltd.</p>
<p>March 2026</p>	<p>Lots 921(Part) and 925(part) in D.D. 109</p>	<p>Plan 2 (P 25097)</p>

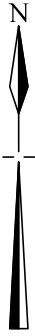

Application Site

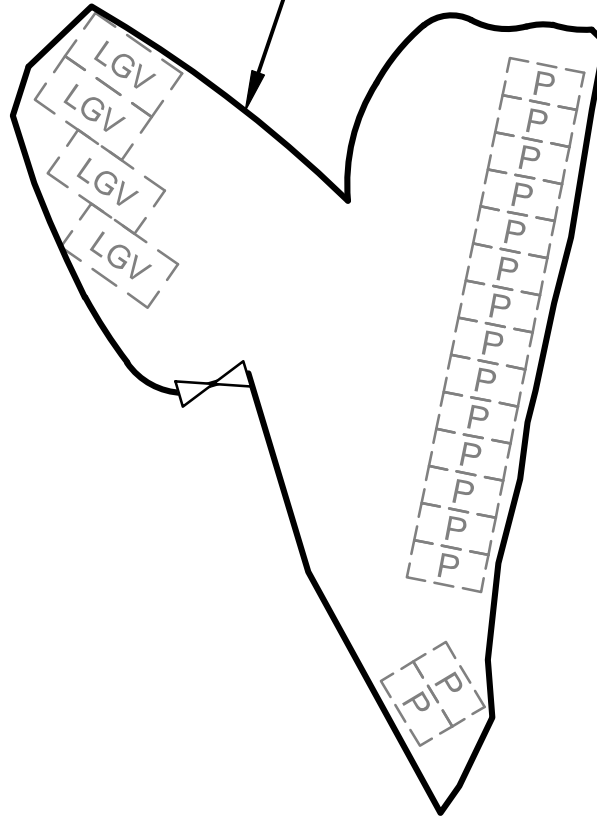

Legend



Vehicular Ingress / Egress



**Parking space for light goods vehicle
(7m (L) x 3.5m (W))**



**Parking space for private cars
(5m (L) x 2.5m (W))**

Site Area(about): 1,024m²

1:500

Layout Plan

**Goldrich Planners &
Surveyors Ltd.**


March 2026

Lots 921(Part) and 925(part) in D.D. 109

**Plan 3
(P 25097)**



Application Site

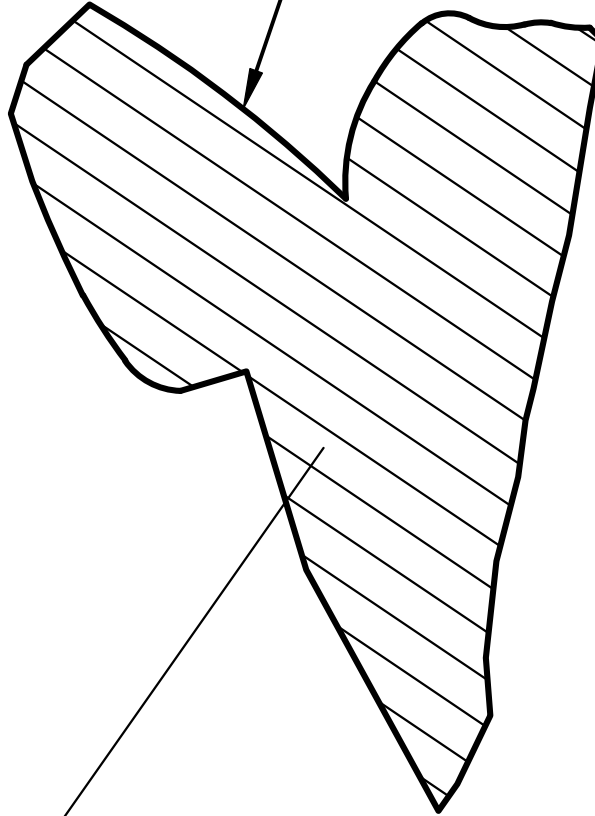

This Site has been paved with concrete at a depth of about 0.2m (from 22.6mPD to 22.8mPD) for the provision of solid ground for vehicle maneuvering

N.T.S

Plan Showing Filling of Land

Goldrich Planners & Surveyors Ltd.

March 2026

Lots 921(Part) and 925(part) in D.D. 109

**Plan 5
(P 25097)**