

## **List of Plans**

<b>Plan 1</b>	Layout Plan
<b>Plan 2</b>	Location Plan
<b>Plan 3</b>	Land Status Plan
<b>Plan 4</b>	Swept Path Analysis



**LOCATION OF THE APPLICATION SITE**


APPLICATION SITE AREA : 428 m<sup>2</sup> (ABOUT)

**VEHICULAR ACCESS**  
ACCESSIBLE FROM SHA PO TSUEN ROAD

• ALL DIMENSIONS ARE IN MILLIMETER EXCEPT OTHERWISE NOTED  
• DO NOT SCALE DRAWING

**LEGEND**

- APPLICATION SITE
- ACCESS ROUTE

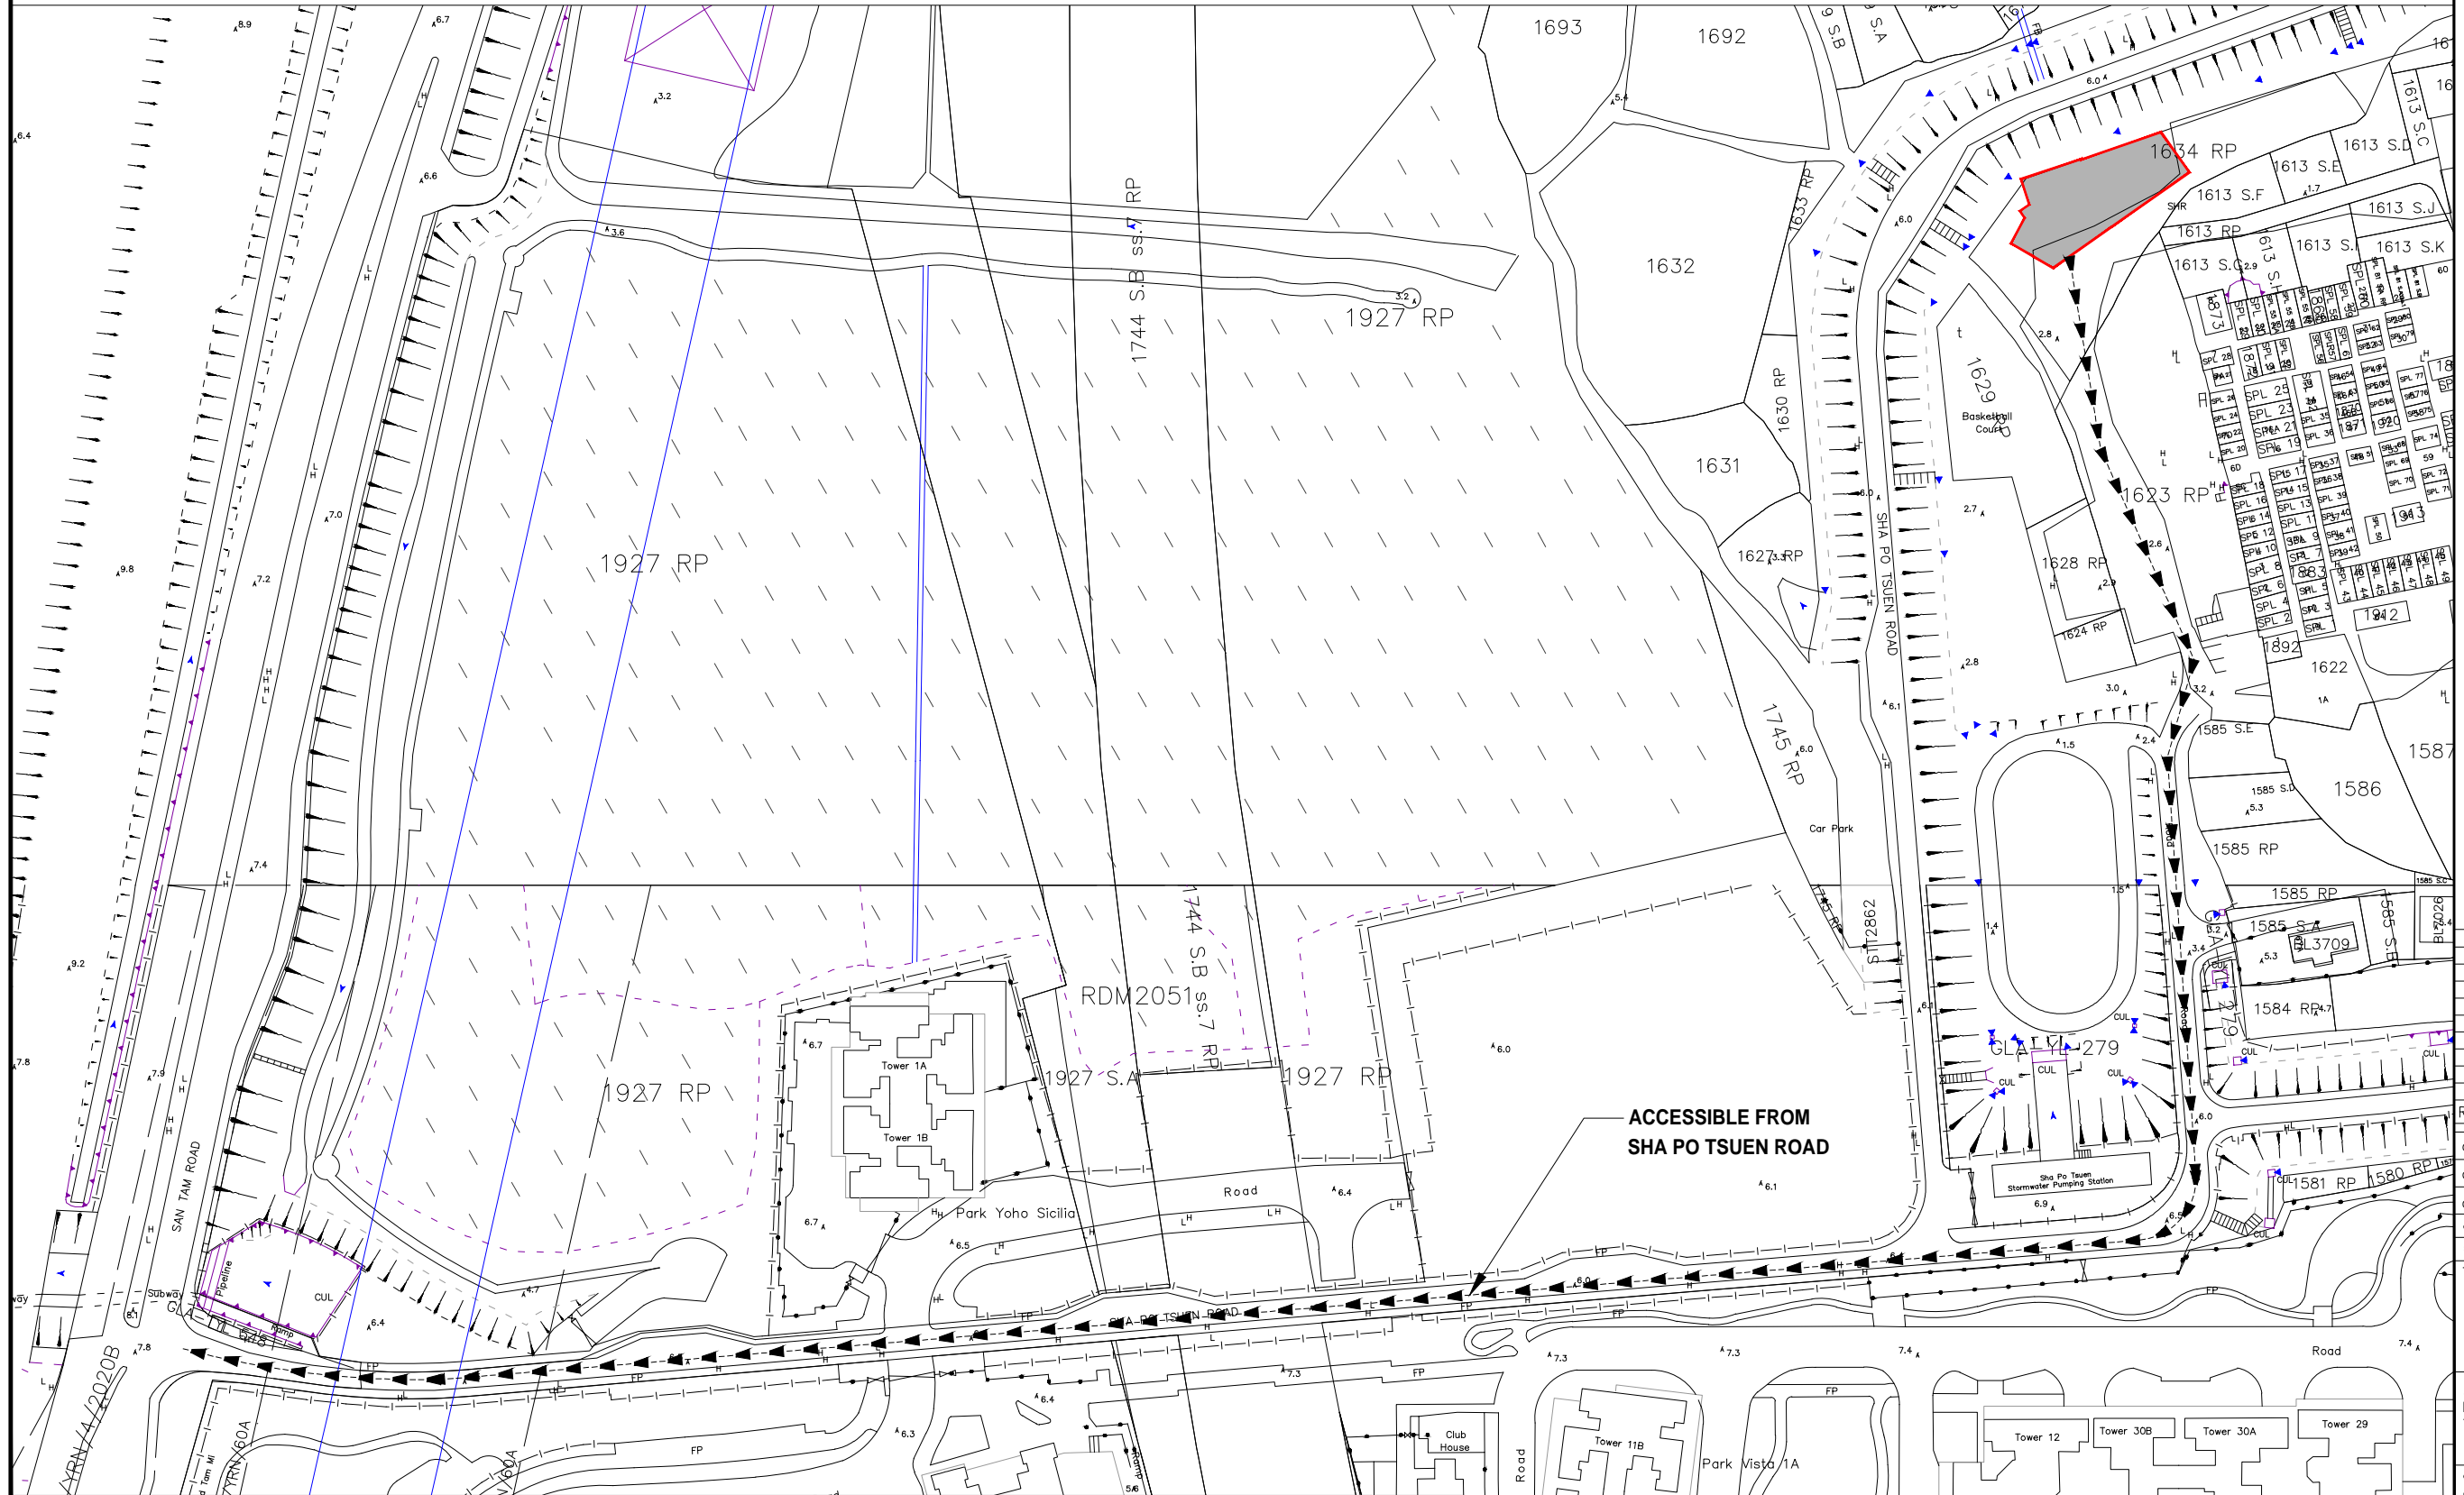

ACCESSIBLE FROM  
SHA PO TSUEN ROAD

LAYOUT PLAN 08 APR 2026


REVISION	
no.	name
drawn	DATE
checked	DATE
approved	DATE

contract no. -  
project no. DD107

**TITLE :**  
TEMPORARY PLACE OF RECREATION, SPORTS  
OR CULTURE WITH ANCILLARY FACILITIES FOR A  
PERIOD OF 5 YEARS

**SITE LOCATION :**  
LOTS 1634 PR (PART) IN D.D. 107, SHA PO  
TSUEN, YUEN LONG, NEW TERRITORIES

drawing title.	
LOCATION PLAN	
drawing no.	rev. scale
PLAN 2	- N.T.S.

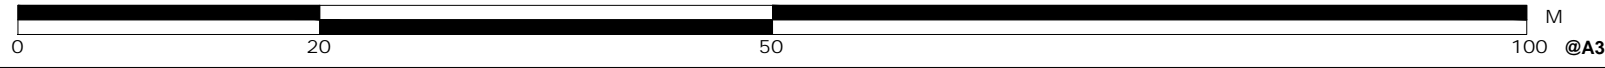


**LAND STATUS**

APPLICATION SITE AREA : 428 m<sup>2</sup> (ABOUT)  
 SITE AREA : 428 m<sup>2</sup> (ABOUT)  
 AREA OF PRIVATE LAND : 426 m<sup>2</sup> (ABOUT)  
 AREA OF GOVERNMENT LAND : 2 m<sup>2</sup> (ABOUT)


• ALL DIMENSIONS ARE IN MILLIMETER EXCEPT OTHERWISE NOTED  
 • DO NOT SCALE DRAWING

**LEGEND**

- APPLICATION SITE
- PRIVATE LAND
- GOVERNMENT LAND

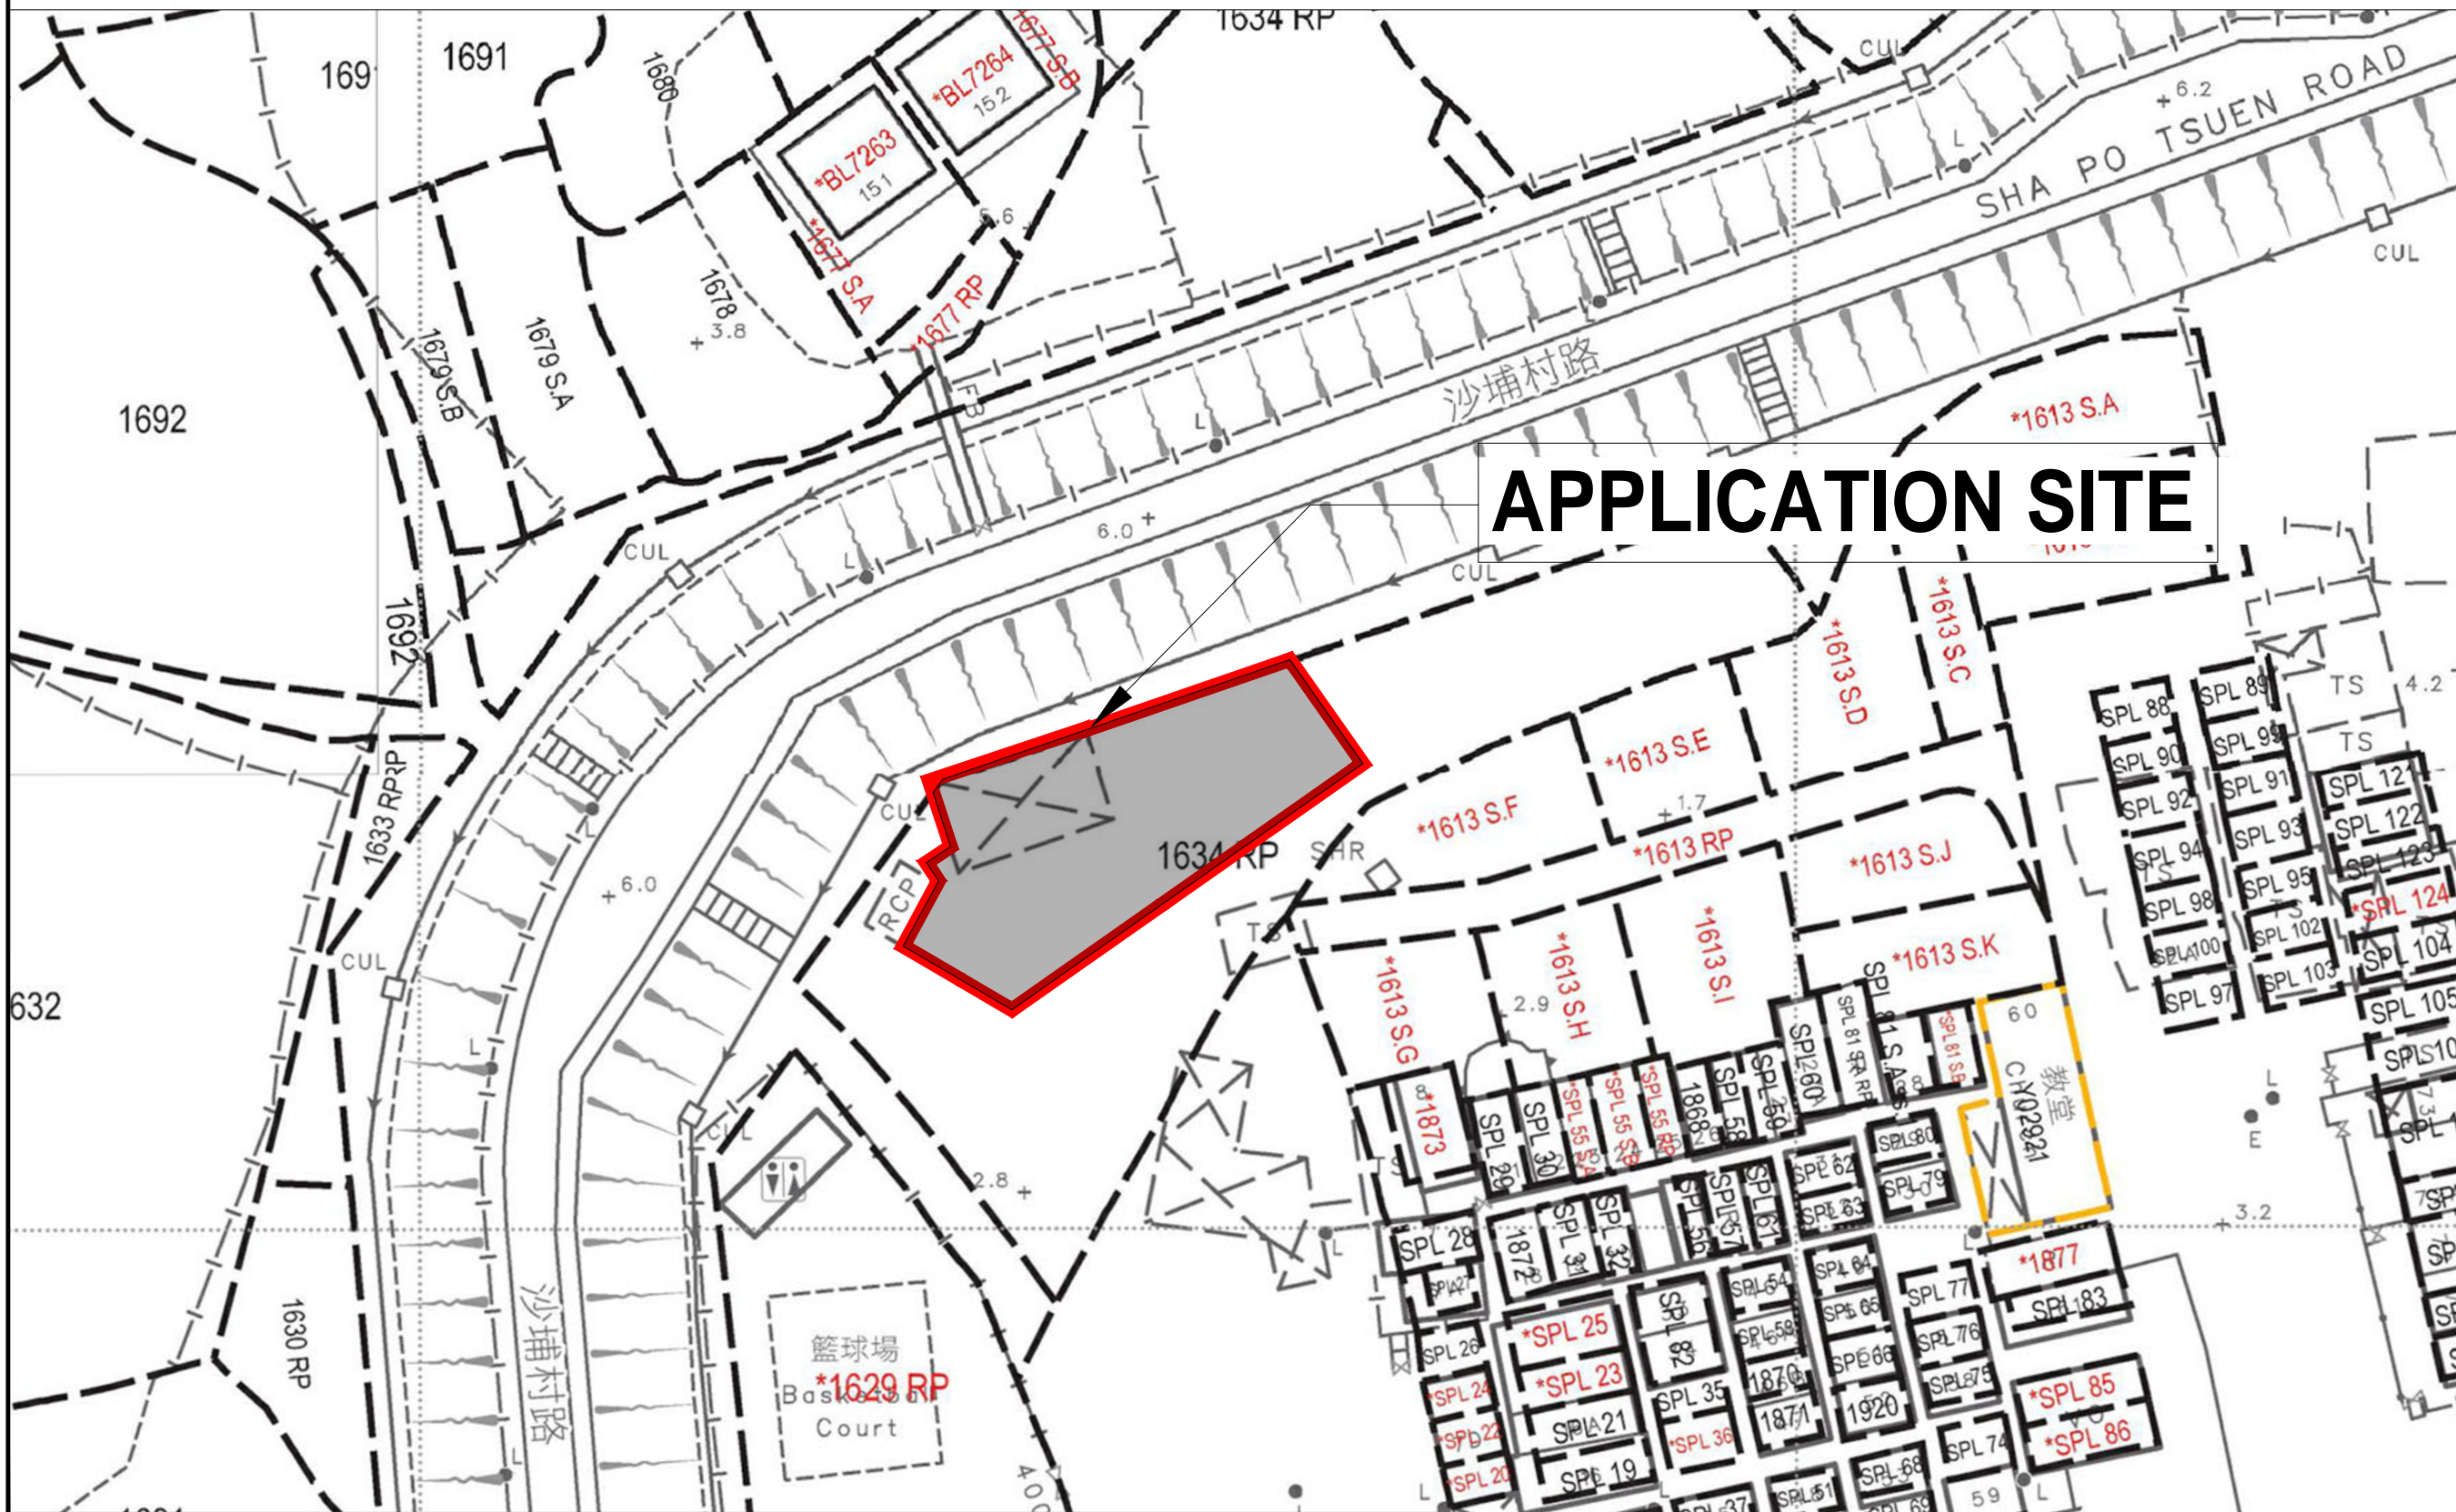

**APPLICATION SITE**

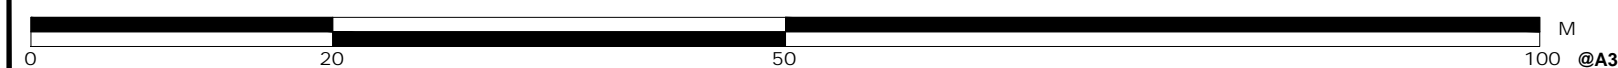

- LAYOUT PLAN		01 APR 2026
REVISION	name	
drawn		DATE
checked		DATE
approved		DATE
contract no. -		
project no. DD107		
TITLE : TEMPORARY PLACE OF RECREATION, SPORTS OR CULTURE WITH ANCILLARY FACILITIES FOR A PERIOD OF 5 YEARS		
SITE LOCATION : LOTS 1634 RP (PART) IN D.D. 107, SHA PO TSUEN, YUEN LONG, NEW TERRITORIES		
drawing title. LAND STATUS PLAN		
drawing no. PLAN 3	rev. -	scale N.T.S.




**SWEPT PATH ANALYSIS**


TYPE OF VEHICLE : LIGHT GOODS VEHICLE  
 DIMENSION OF VEHICLE : 2.3 m (W) X 6.45 m (L)

SWEPT PATH GENERATED BY AUTODESK VEHICLE TRACKING

• ALL DIMENSIONS ARE IN MILLIMETER EXCEPT OTHERWISE NOTED  
 • DO NOT SCALE DRAWING

**LEGEND**

-  APPLICATION SITE
-  STRUCTURE
-  L/UL SPACE (Light Goods Vehicles) 3.5 m (W) X 7 m (L)

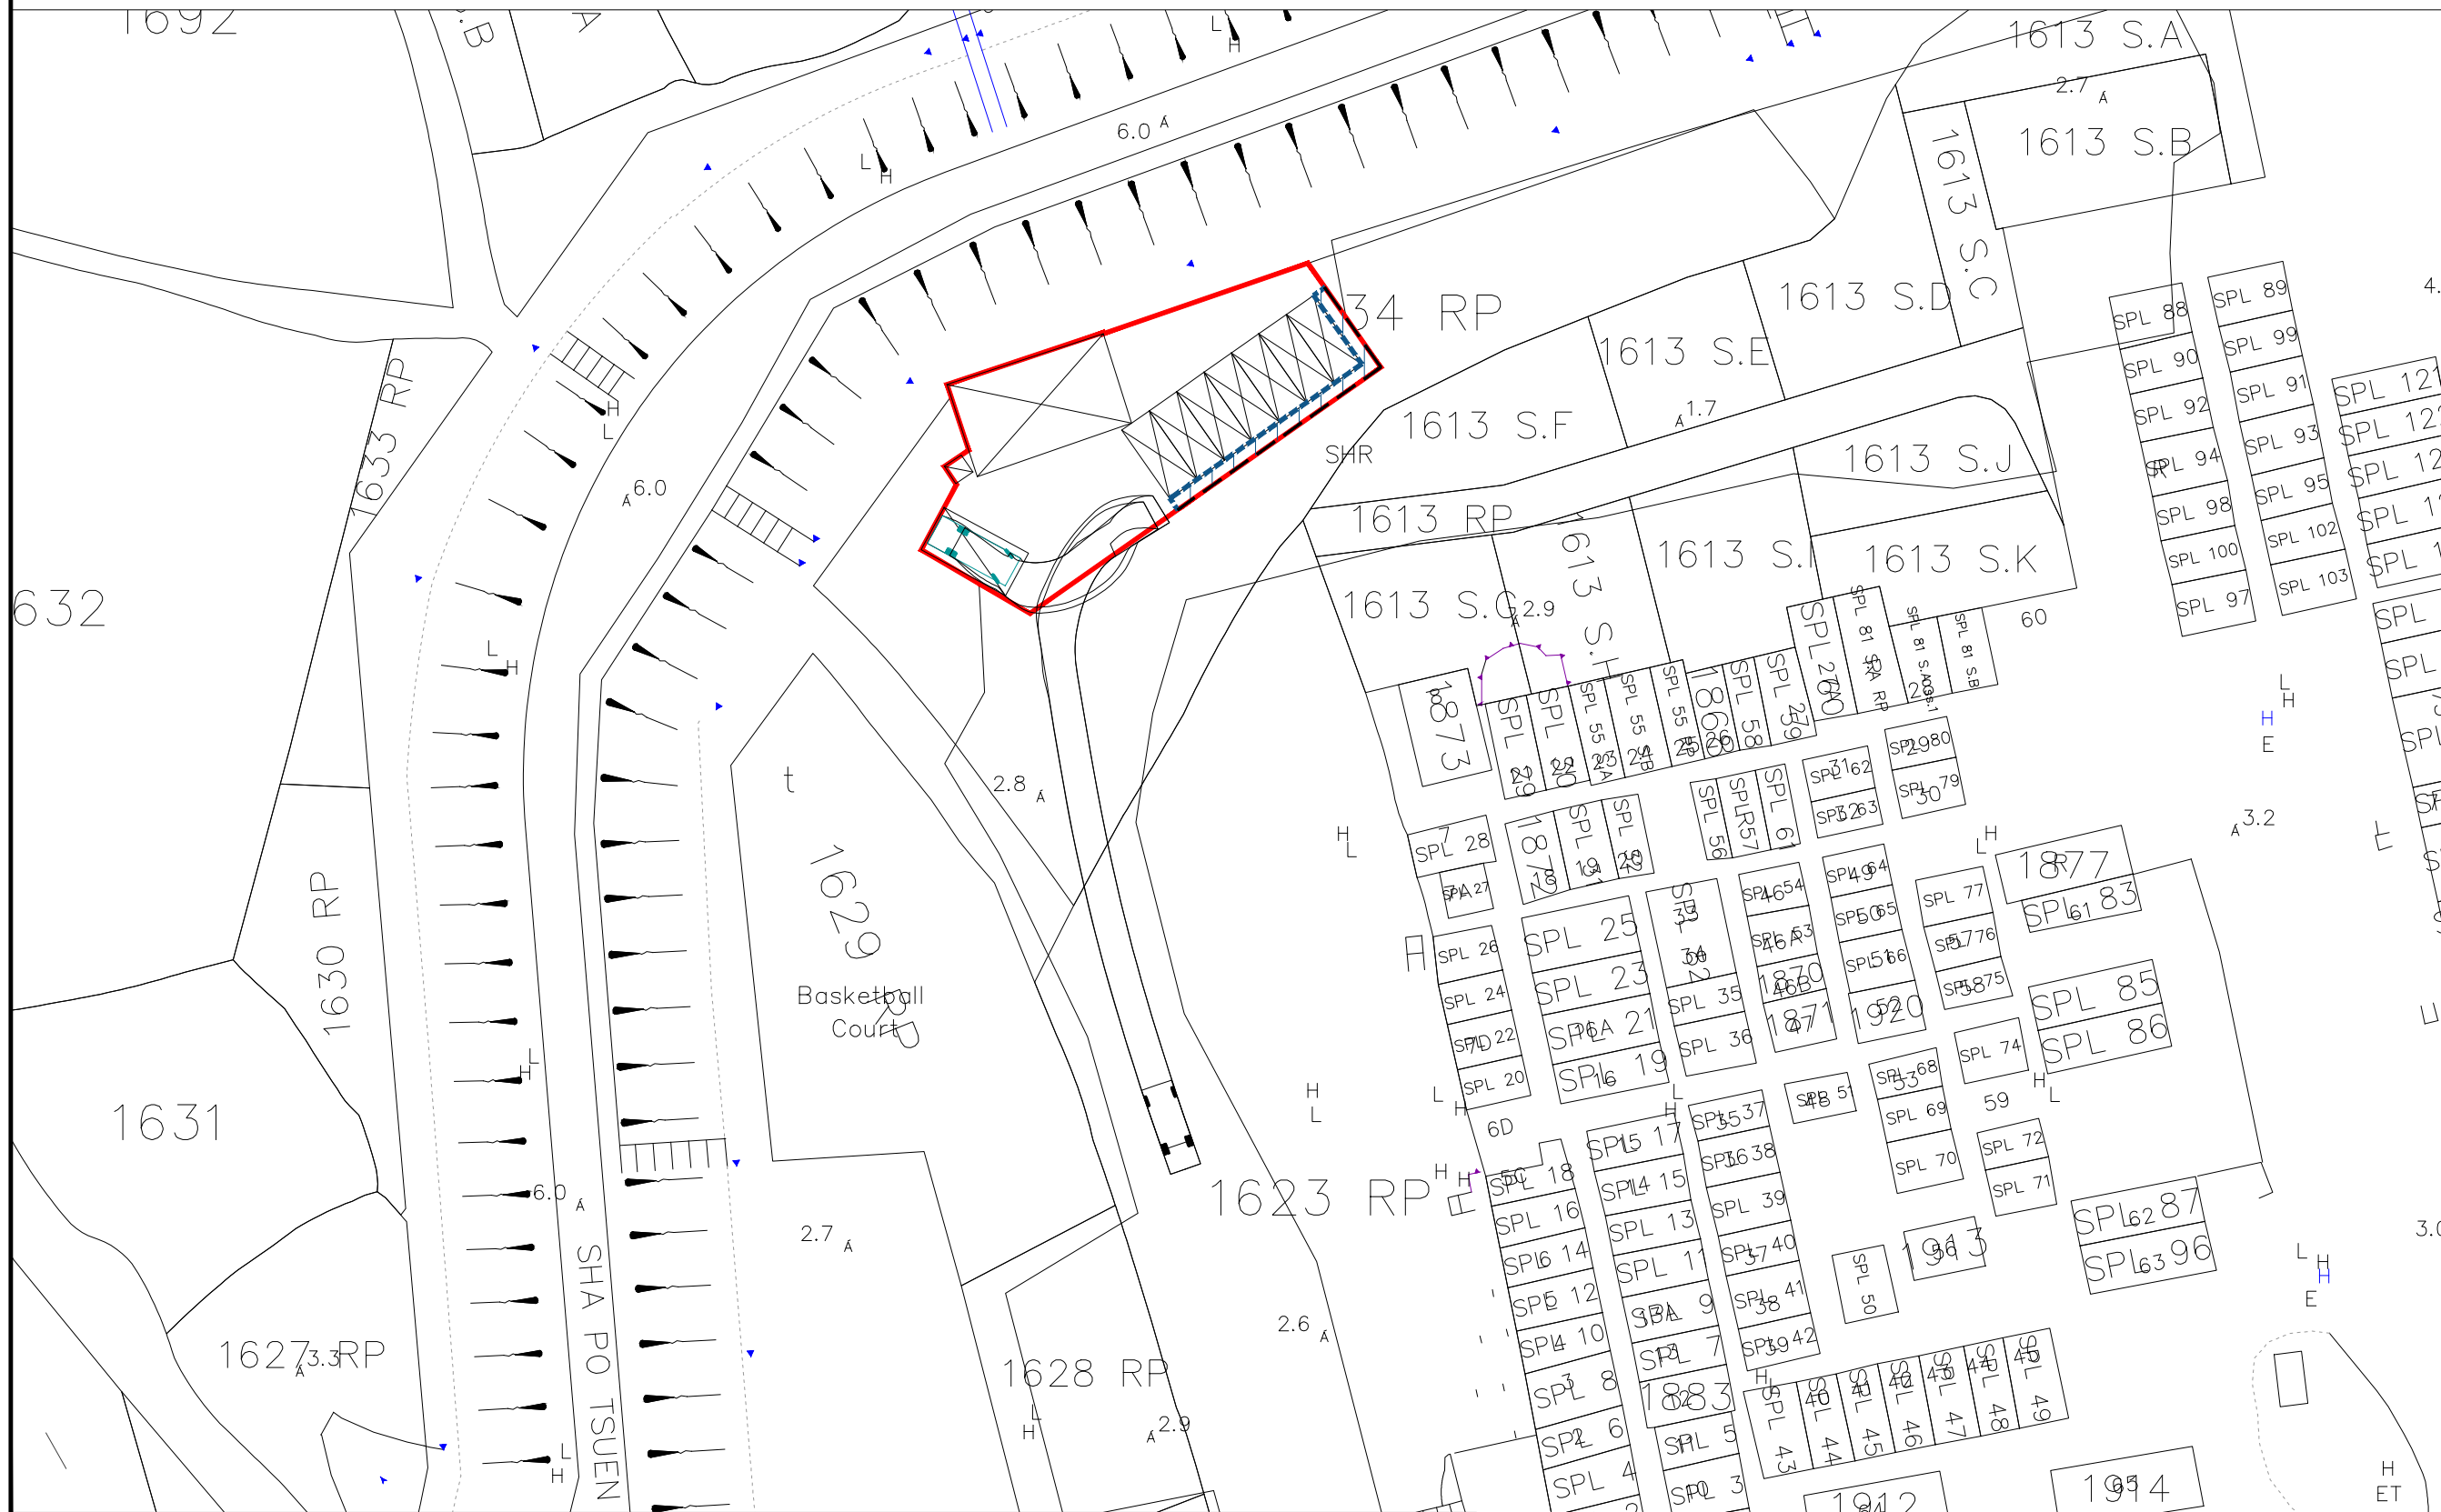

- LAYOUT PLAN		01 APR 2026
REVISION		
drawn	name	DATE
checked	-	DATE
approved	-	DATE
contract no. -		
project no. DD107		
TITLE :		
TEMPORARY PLACE OF RECREATION, SPORTS OR CULTURE WITH ANCILLARY FACILITIES FOR A PERIOD OF 5 YEARS		
SITE LOCATION :		
LOTS 1634 RP (PART) IN D.D. 107, SHA PO TSUEN, YUEN LONG, NEW TERRITORIES		
drawing title.		
SWEEP PATH PLAN		
drawing no.	rev.	scale
PLAN 4	-	N.T.S.

