


規劃申請位置圖

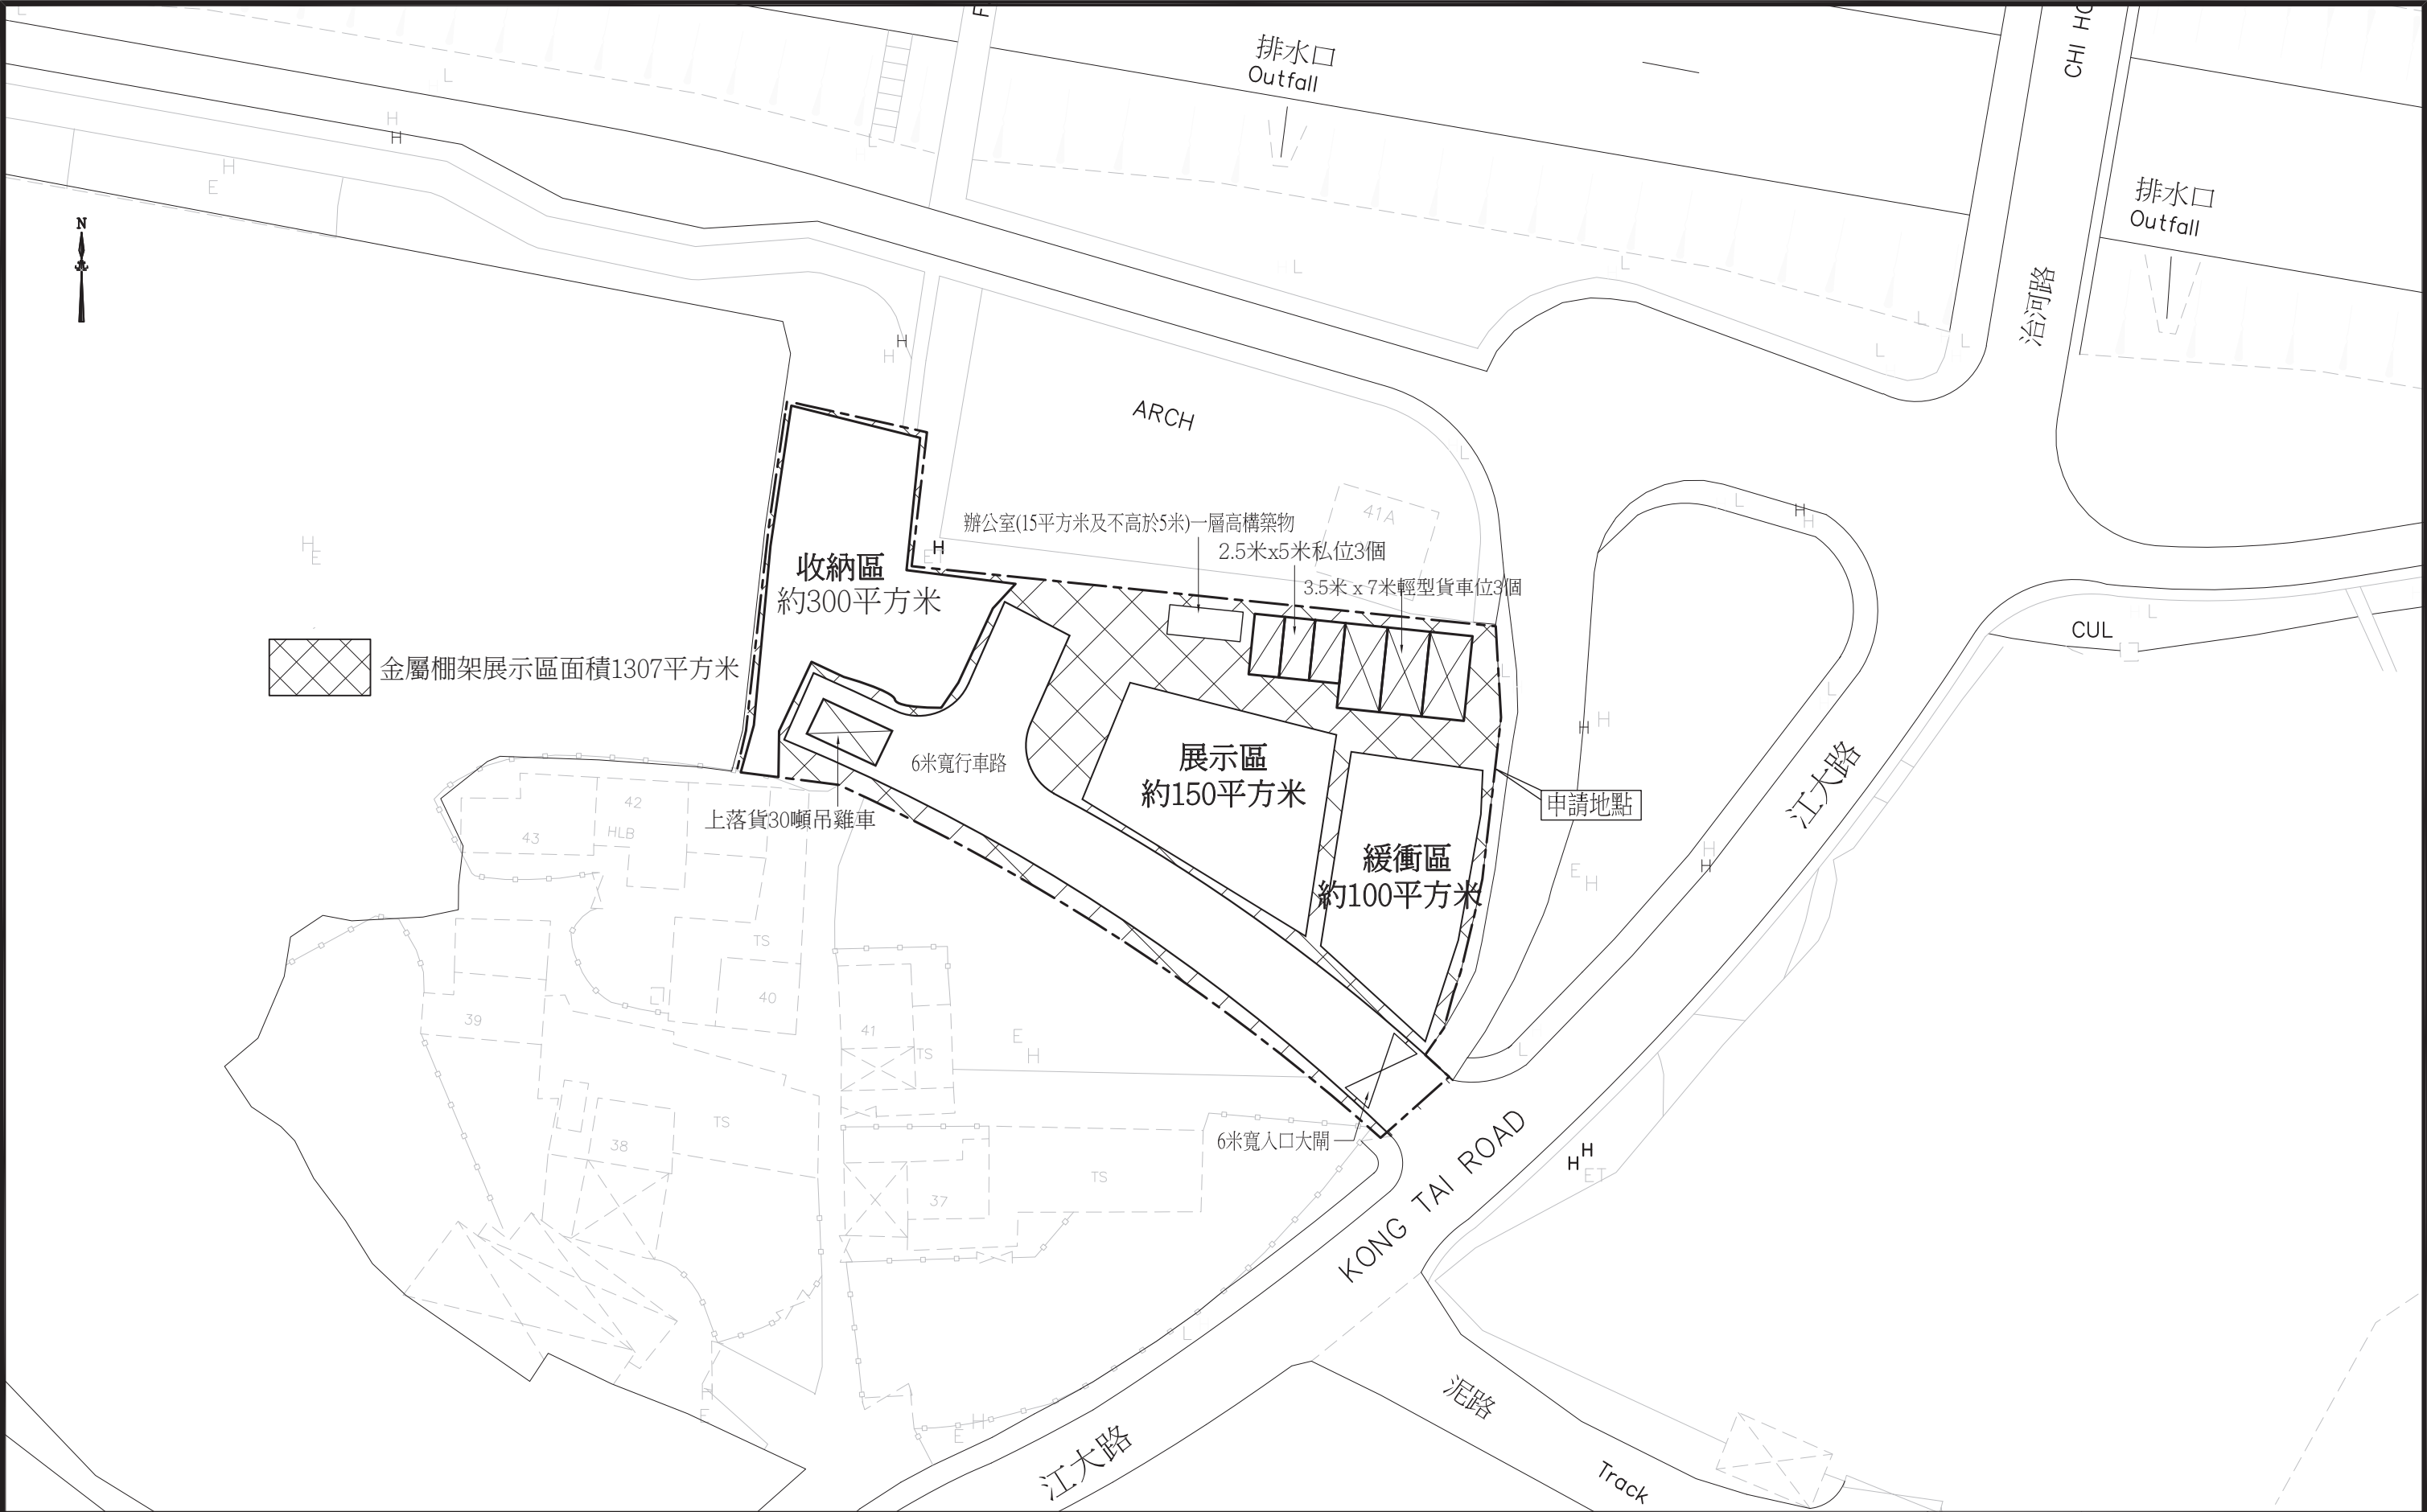



利安設計工程有限公司 LEON Design Engineering Limited	This drawing and design are copyright of LEON DESIGN ENG. LTD. No portion may be reproduced without the company written permission. Used written dimensions. measurement to existing works to be verified on site. This drawing shall be read in conjunction with specification and condition of contract.	PROJECT Temporary Shop (Metal Scaffolding) and Ancillary Office for Period 3 Years at Lots 1198ARP (Part) in DD109, Kam Tin North, Yuen Long, N.T.	TITLE 用途分佈圖	DRAWN BY EN	CHECKED BY PT	DATE May 2026
				SCALE 1 : 500	JOB NO. LD / -	
				CAD / FILE LD-L1198ARP-APP01	DWG NO. LD/L1198ARP/APP01	