



規劃申請位置圖

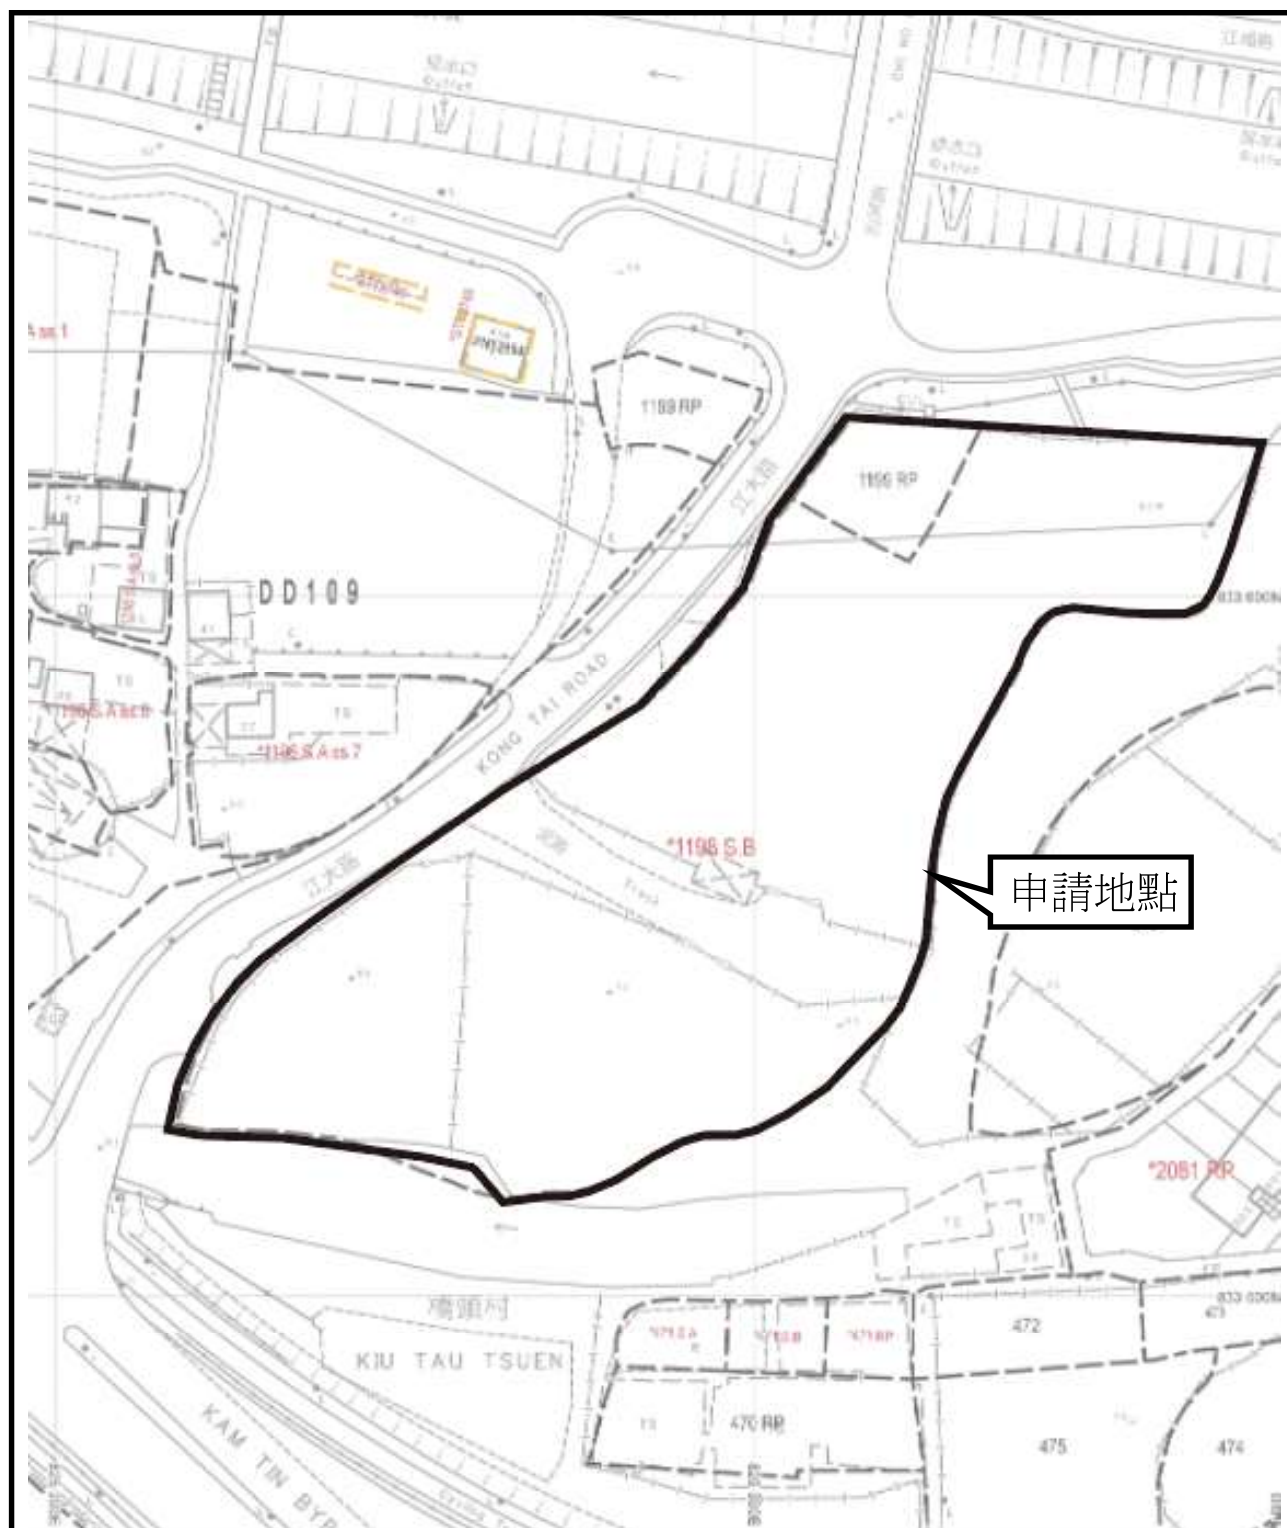

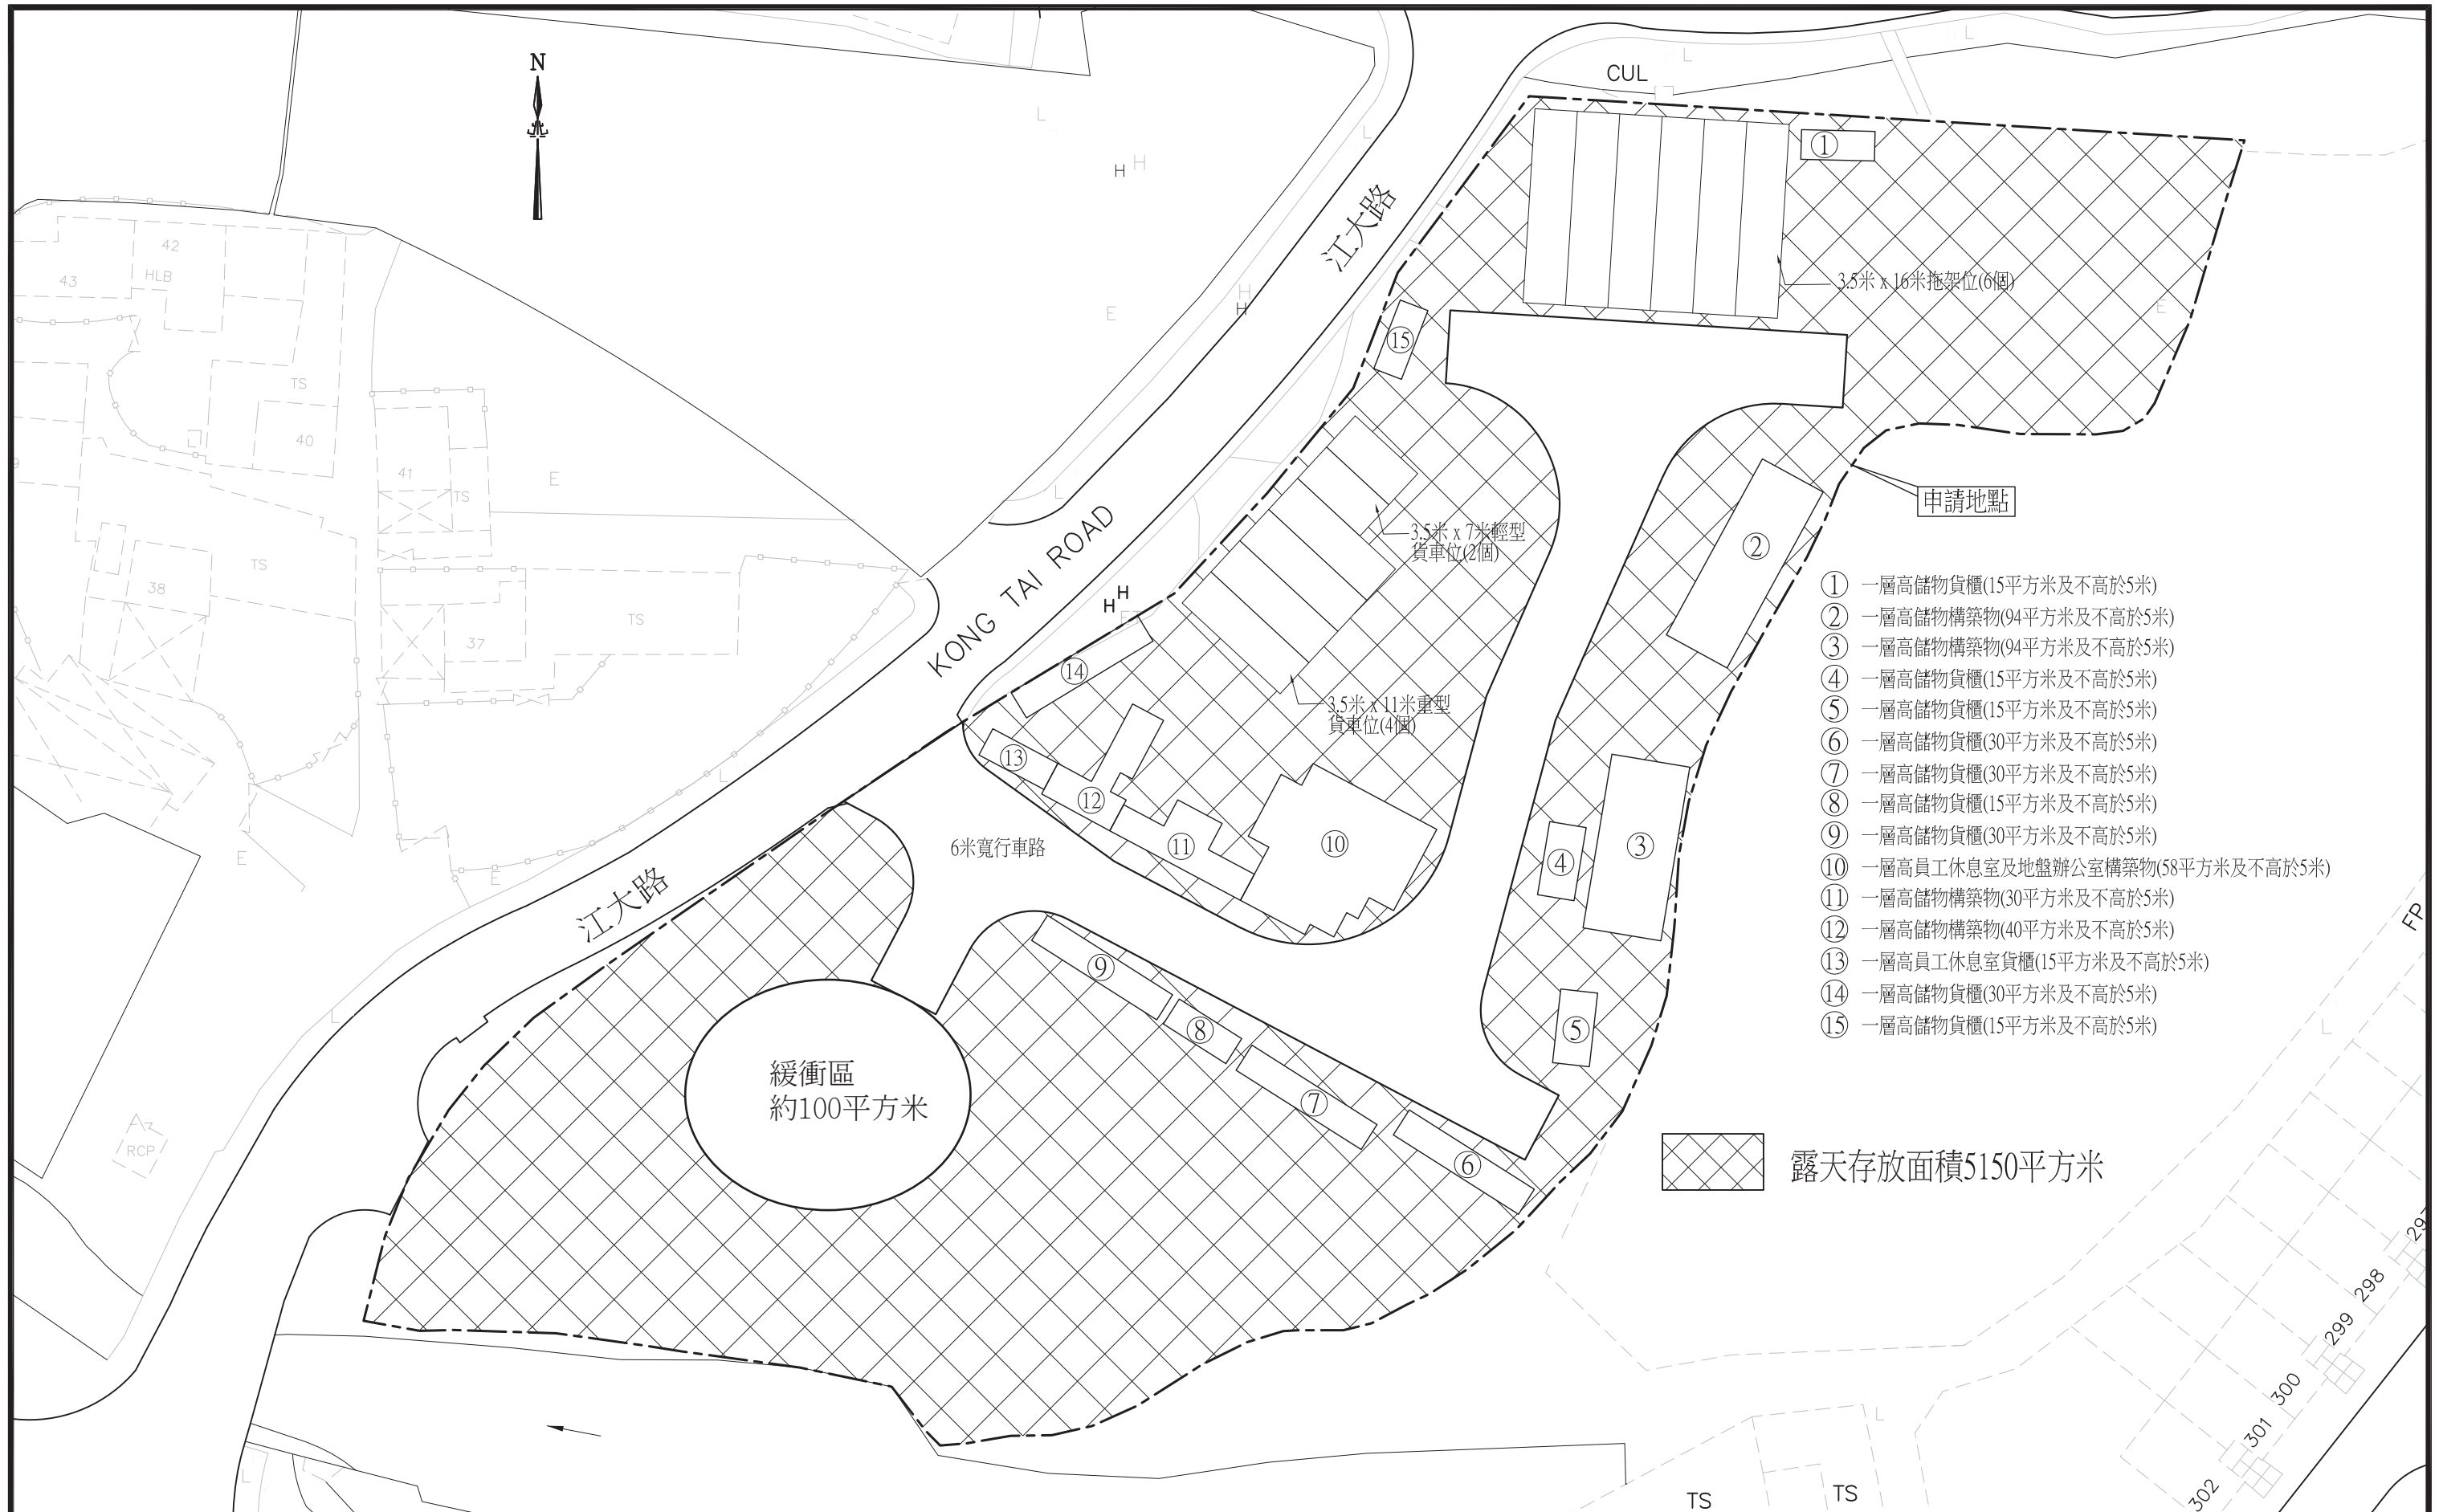

 利安設計工程有限公司 LEON Design Engineering Limited 新界屯門藍地屯子圍205號 No. 205 Tuen Tsz Wai, Lam Tei, Tuen Mun, N.T. Tel: 2328 7060 Fax: 2328 7080 E-mail: leonlimited@gmail.com	This drawing and design are copyright of LEON DESIGN ENG. LTD. No portion may be reproduced without the company written permission. Used written dimensions. measurement to existing works to be verified on site. This drawing shall be read in conjunction with specification and condition of contract.	PROJECT Temporary Open Storage of Construction Materials and Machinery with Site Office & Associated Worker Rest Room for Period of 3 Years at Lots 1198B(Part) and 1199RP(Part) in DD109, Kam Tin North, Yuen Long, N.T.	TITLE 用途分佈圖	DRAWN BY PT	CHECKED BY PT	DATE May 2026
				SCALE 1 : 500	JOB NO. LD/ -	
				CAD / FILE LD-L1198B-APP01	DWG NO. LD/L1198B/APP01	