



規劃申請位置圖

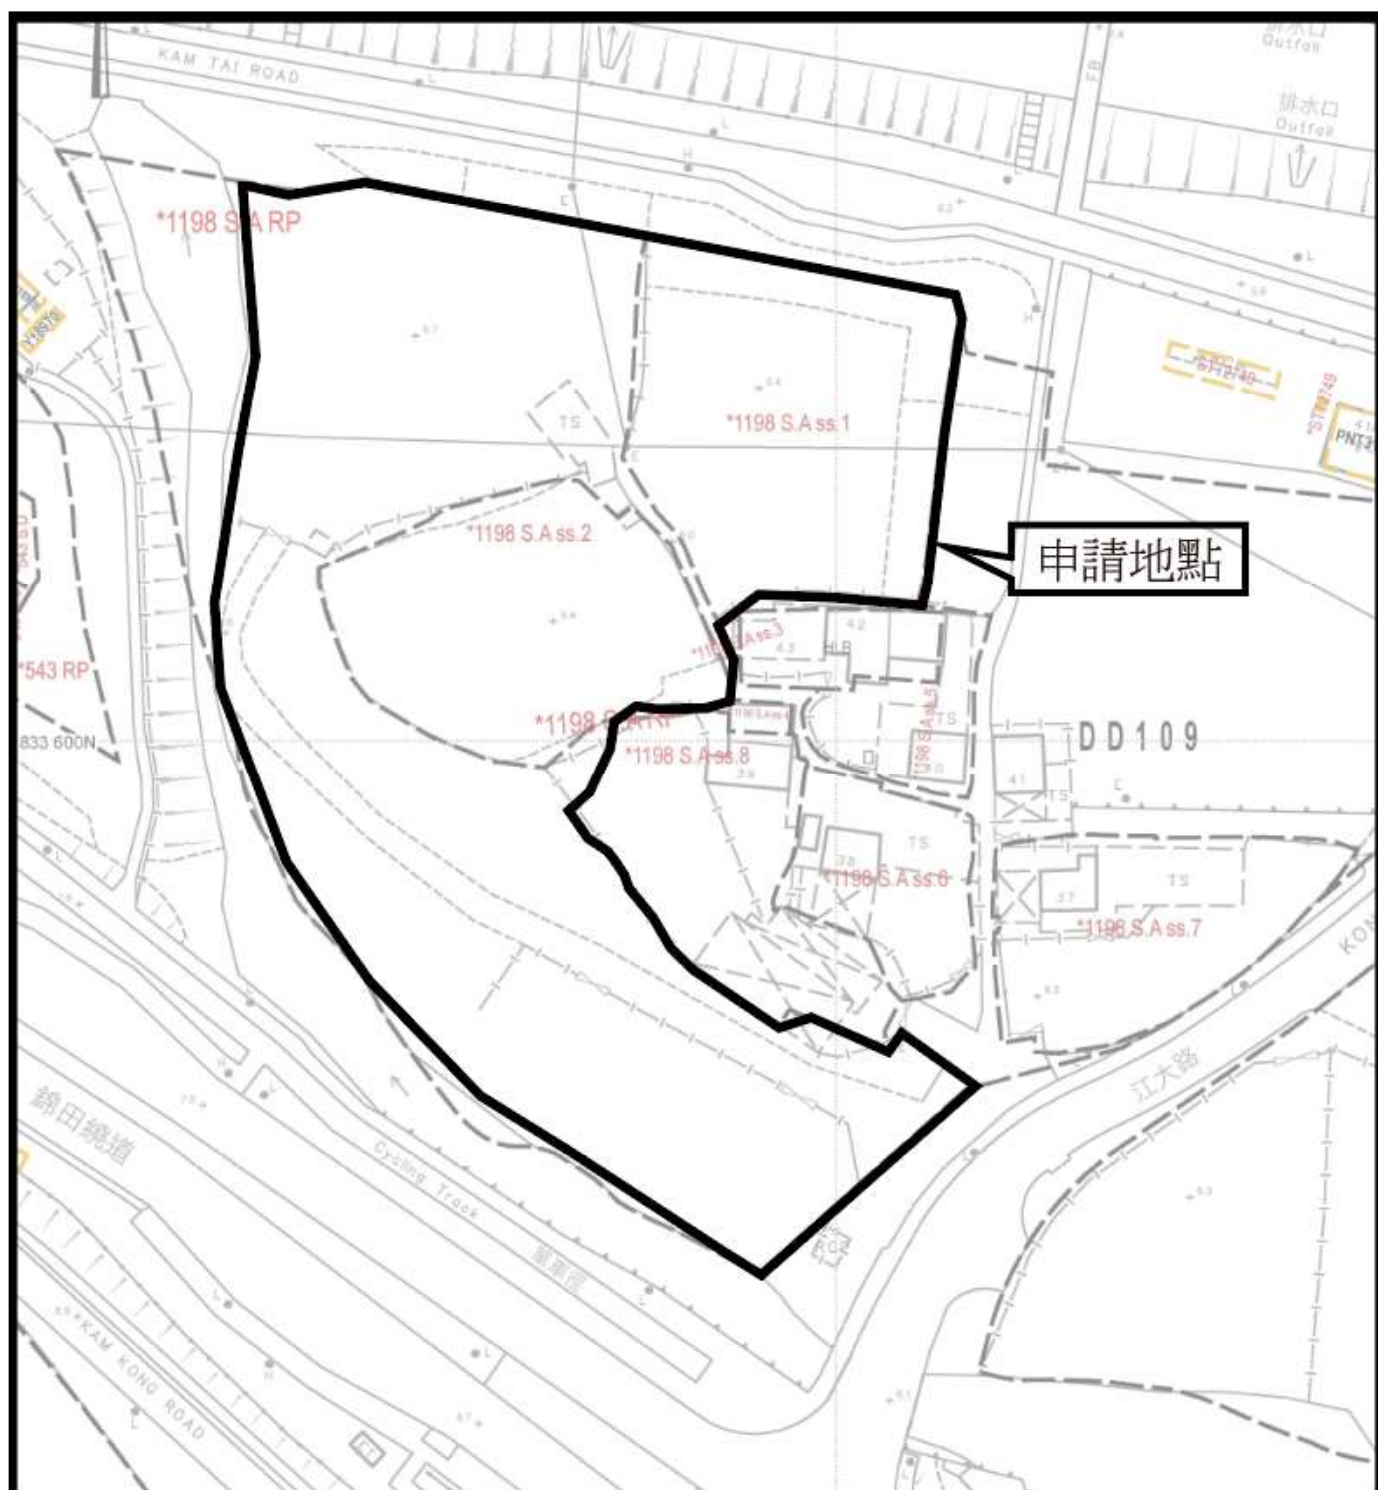

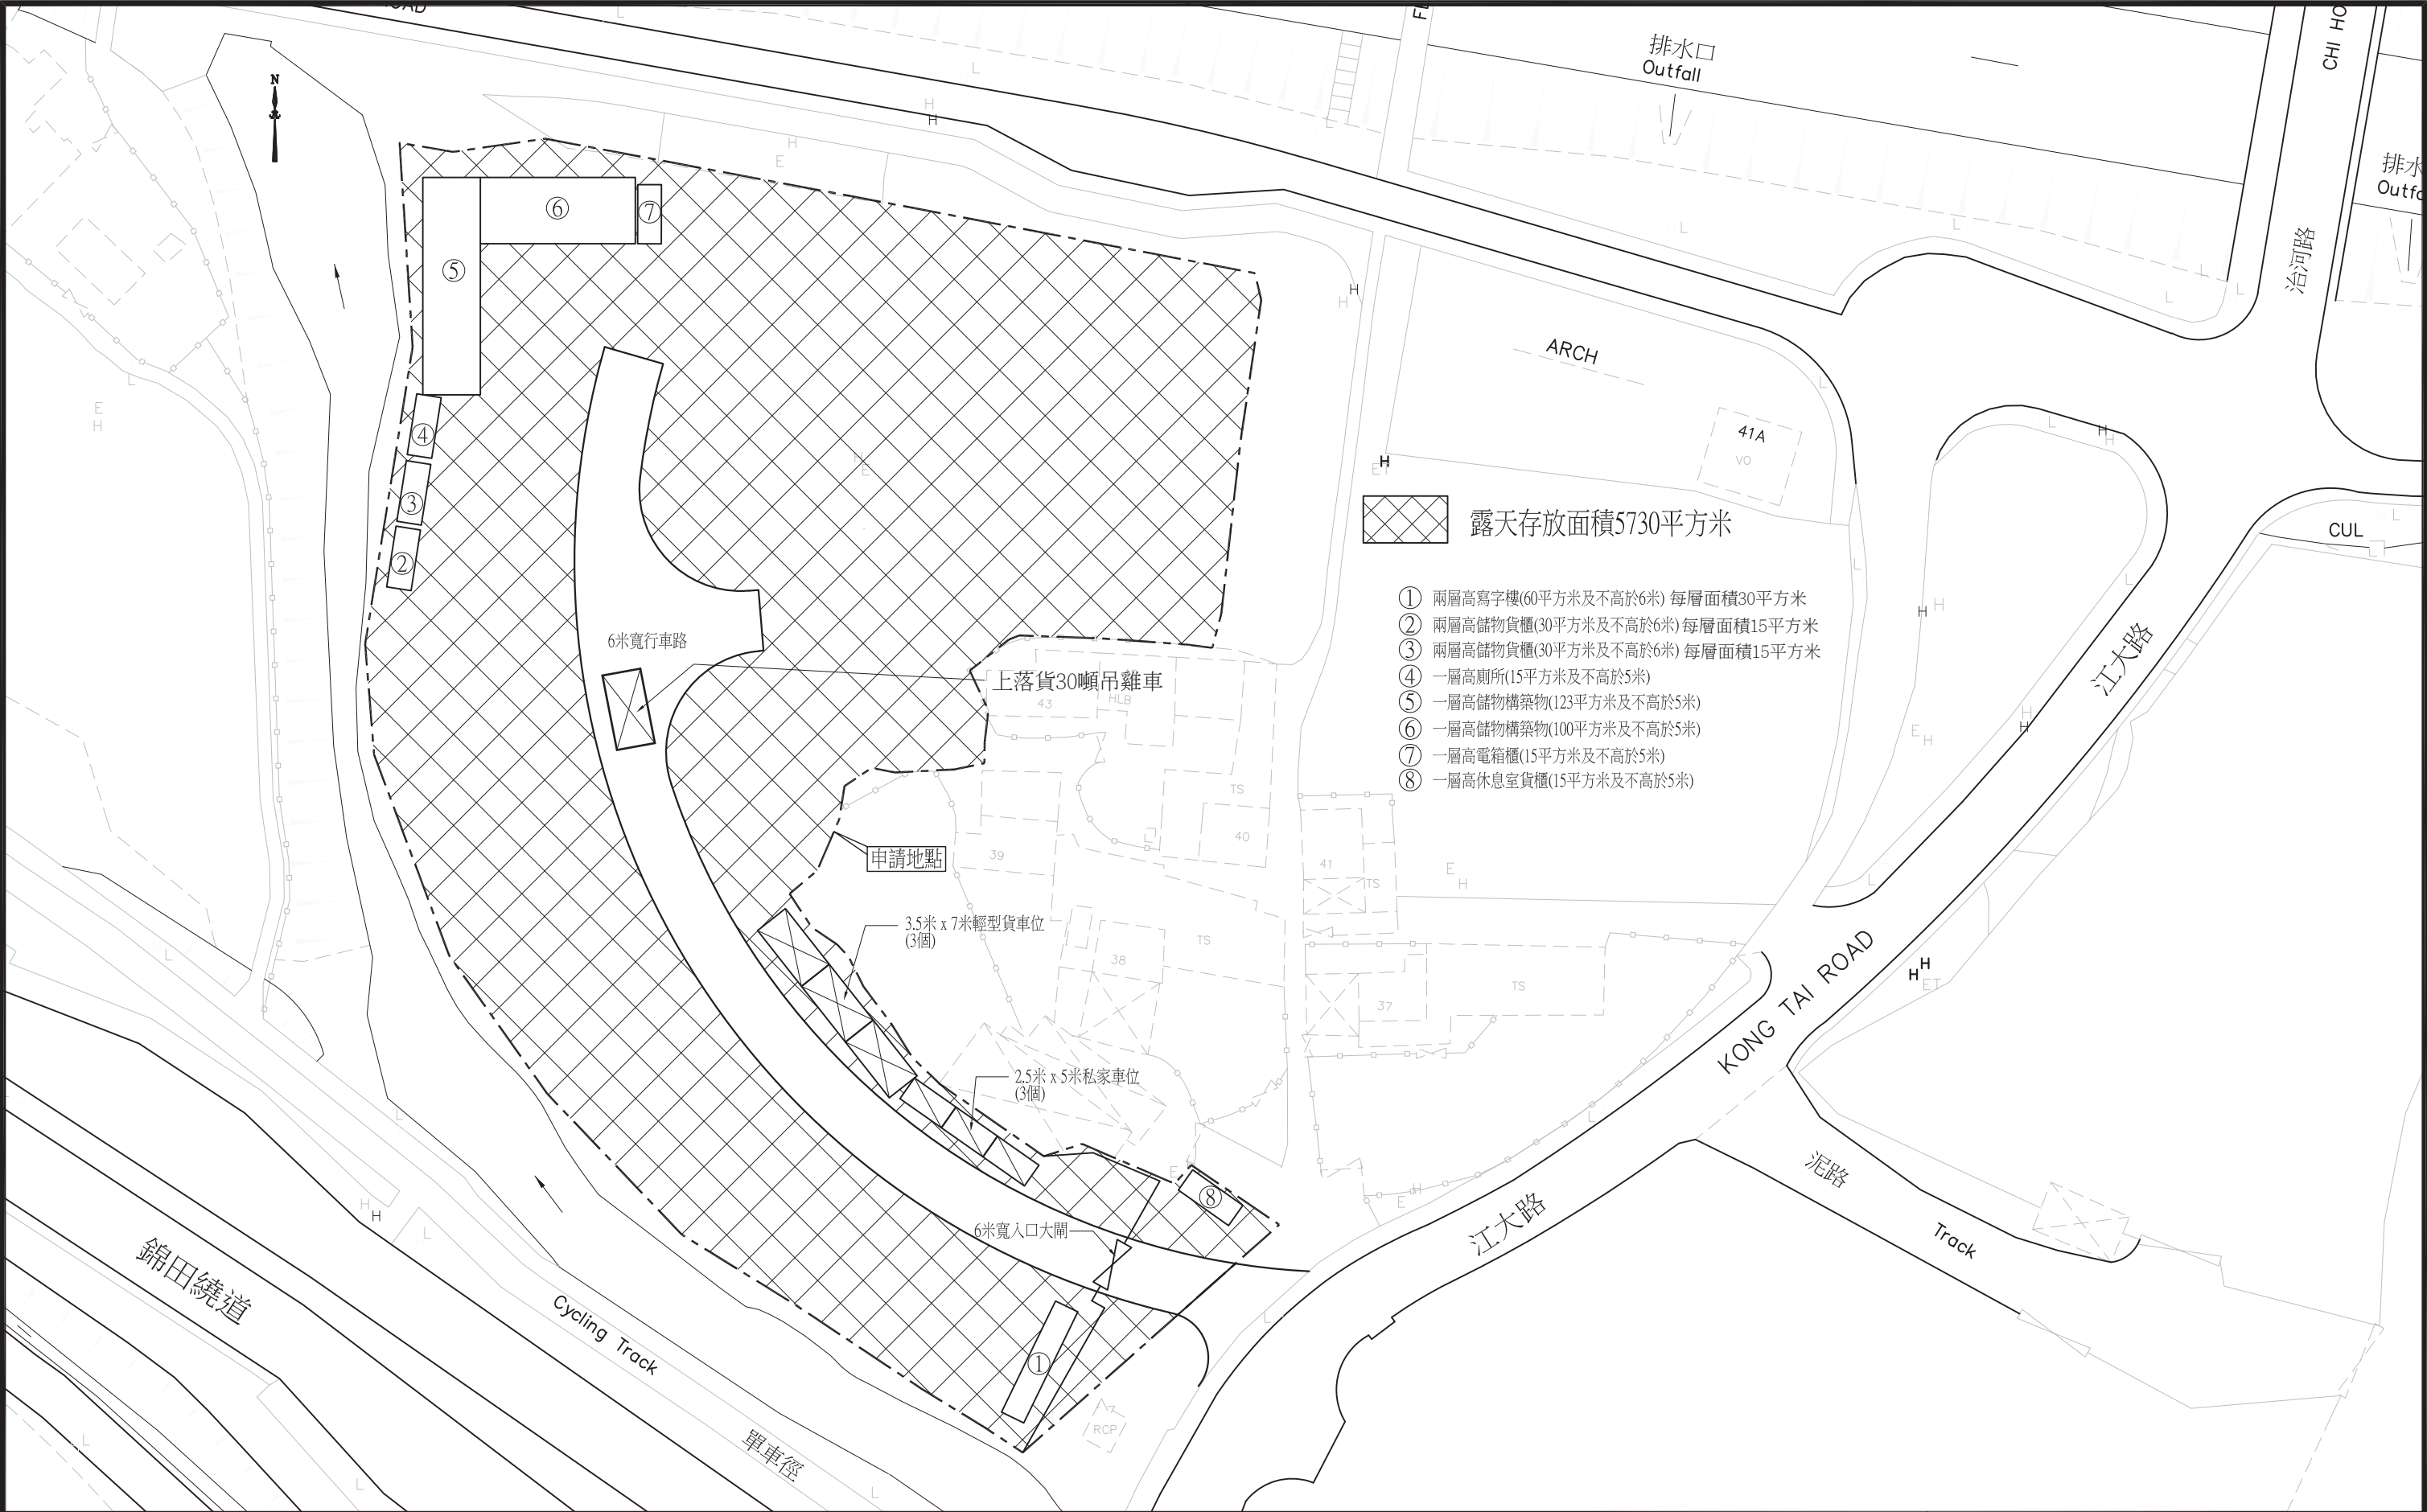

利安設計工程有限公司 LEON Design Engineering Limited	This drawing and design are copyright of LEON DESIGN ENG. LTD. No portion may be reproduced without the company written permission. Used written dimensions. measurement to existing works to be verified on site. This drawing shall be read in conjunction with specification and condition of contract.	PROJECT Temporary Open Storage of Metal Scaffolding with Service Facilities Office and Ancillary Staff Rest Room for Period of 3 Years at Lots 1198ARP(Part), 1198Ass1 and Ass2 in DD109, Kam Tin North, Yuen Long, N.T.	TITLE 布局設計圖	DRAWN BY PT	CHECKED BY PT	DATE May 2026
				SCALE 1 : 600	JOB NO. LD/ -	
				CAD / FILE LD- L1198A1-APP01	DWG NO. LD/L1198A1/APP01	