



申請位置圖

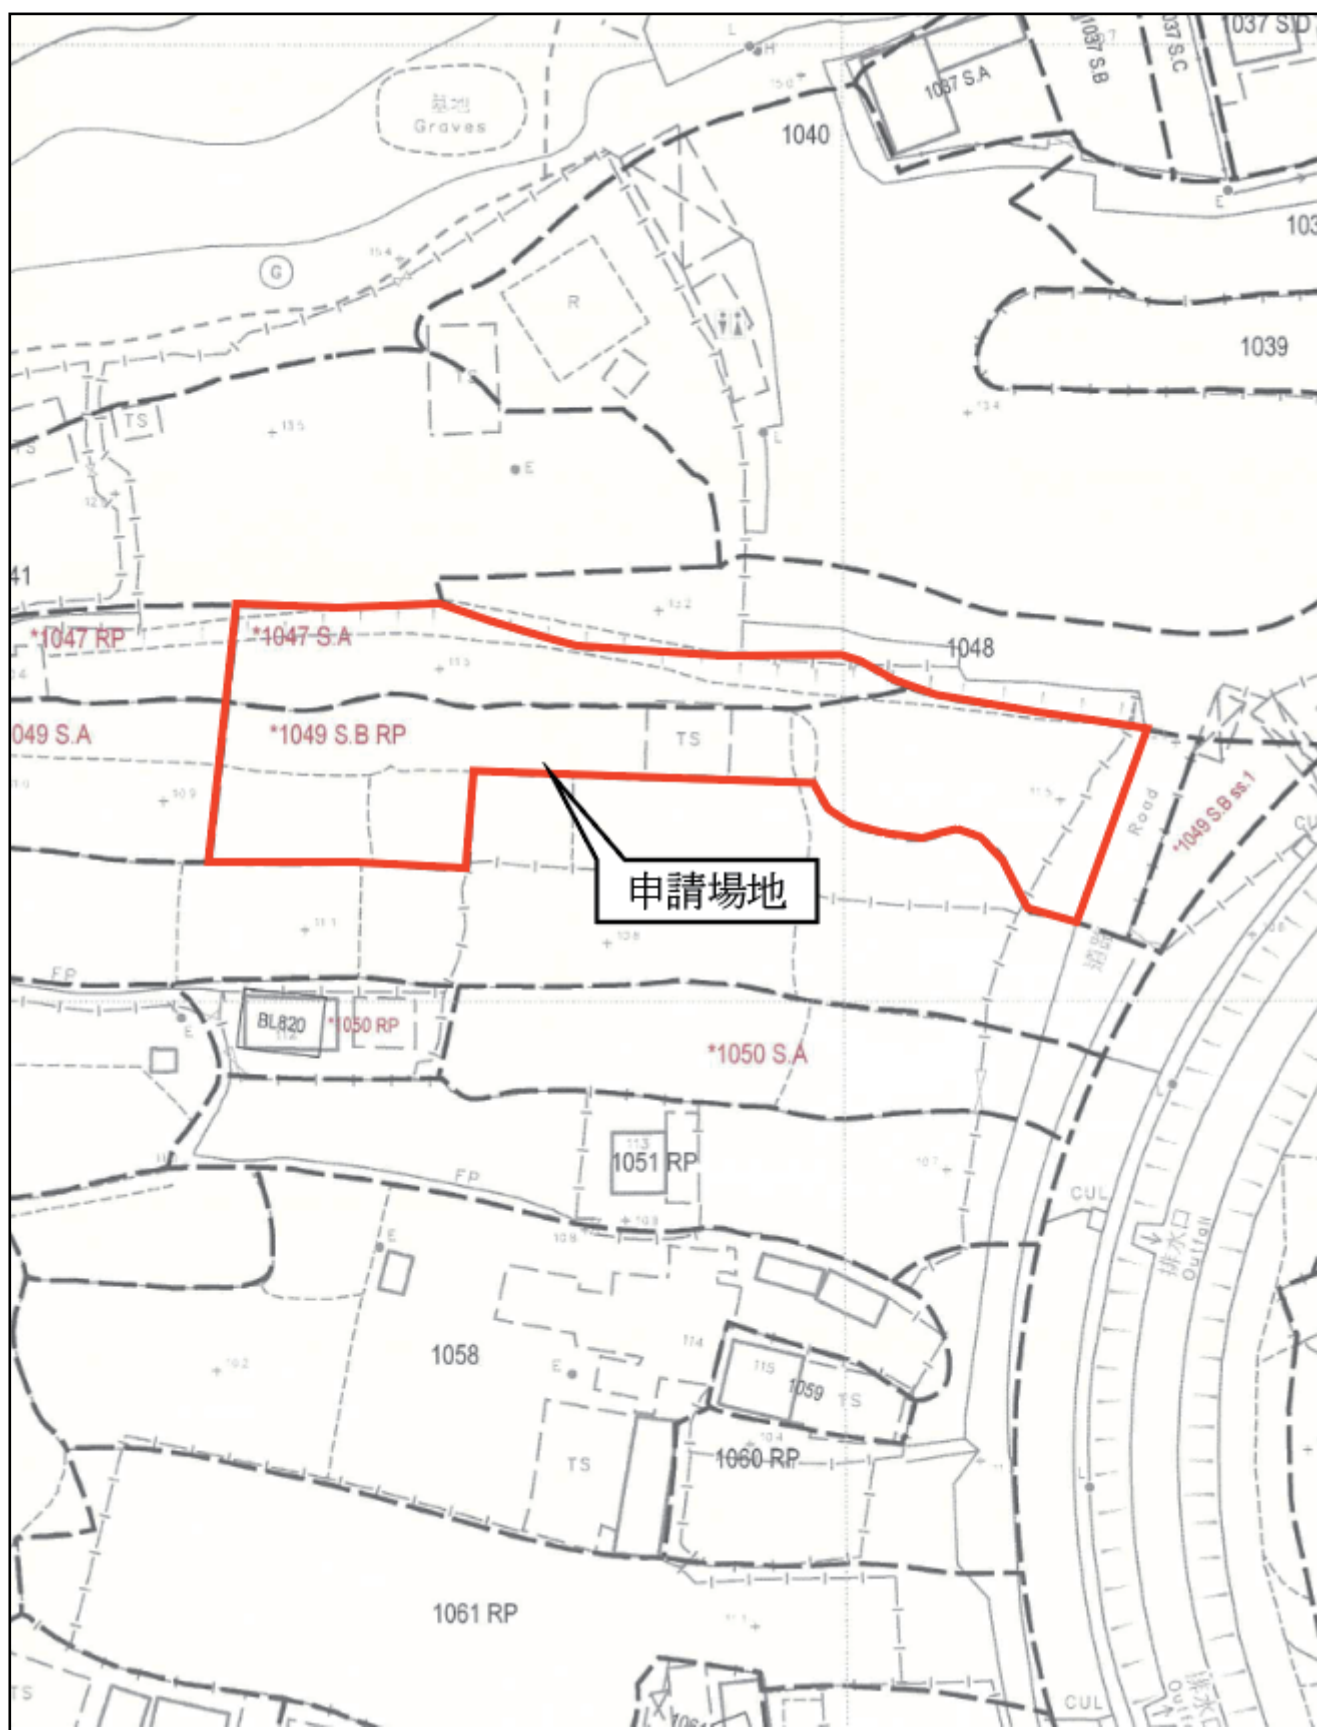

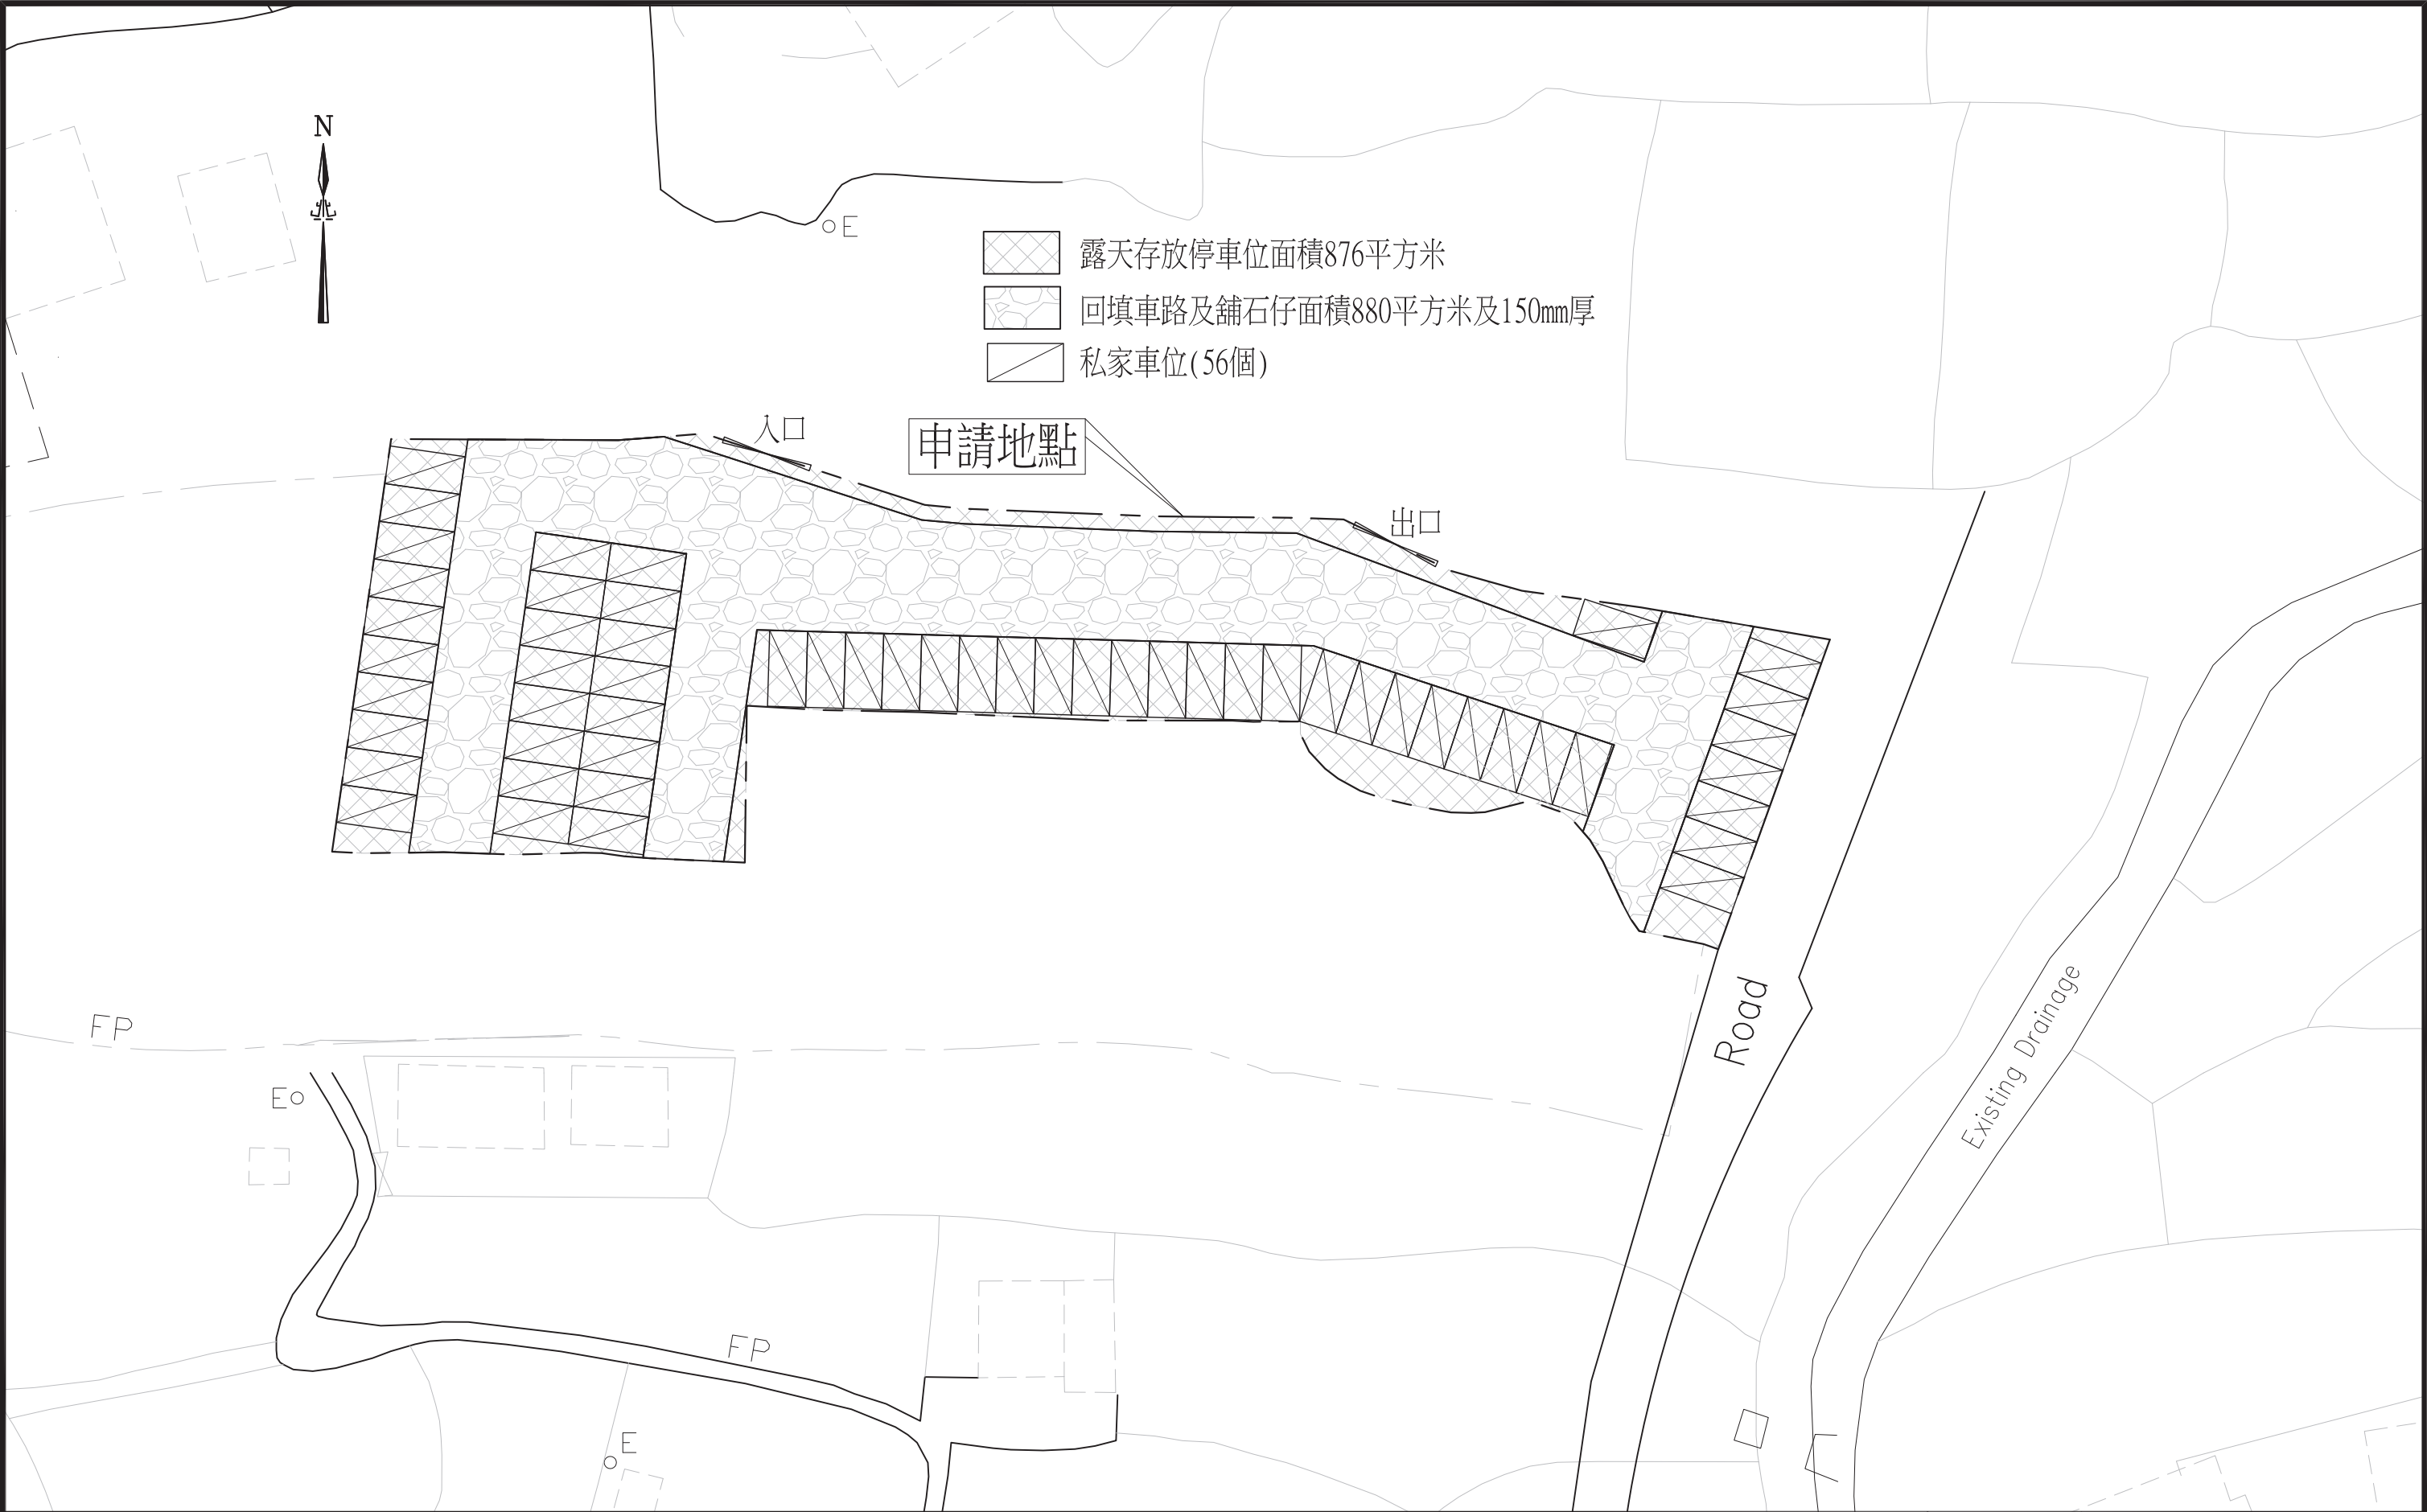

 利安設計工程有限公司 LEON Design Engineering Limited	This drawing and design are copyright of LEON DESIGN ENG. LTD. No portion may be reproduced without the company written permission. Used written dimensions. measurement to existing works to be verified on site. This drawing shall be read in conjunction with specification and condition of contract.	PROJECT Proposed Temporary Open Storage of Second-hand Private Cars for Sale and Associated Filling of Land (for a Period of 3 Years) at Lots 1047A & 1049BRP (part) in DD109, Kam Tin North, Yuen Long, N.T.	TITLE 布局設計圖	DRAWN BY PT	CHECKED BY PT	DATE June 2026
				SCALE 1 : 400	JOB NO. LD/ -	
				CAD / FILE LD-L1047A-APP01	DWG NO. LD/L1047A/APP01	

行車路線圖

