


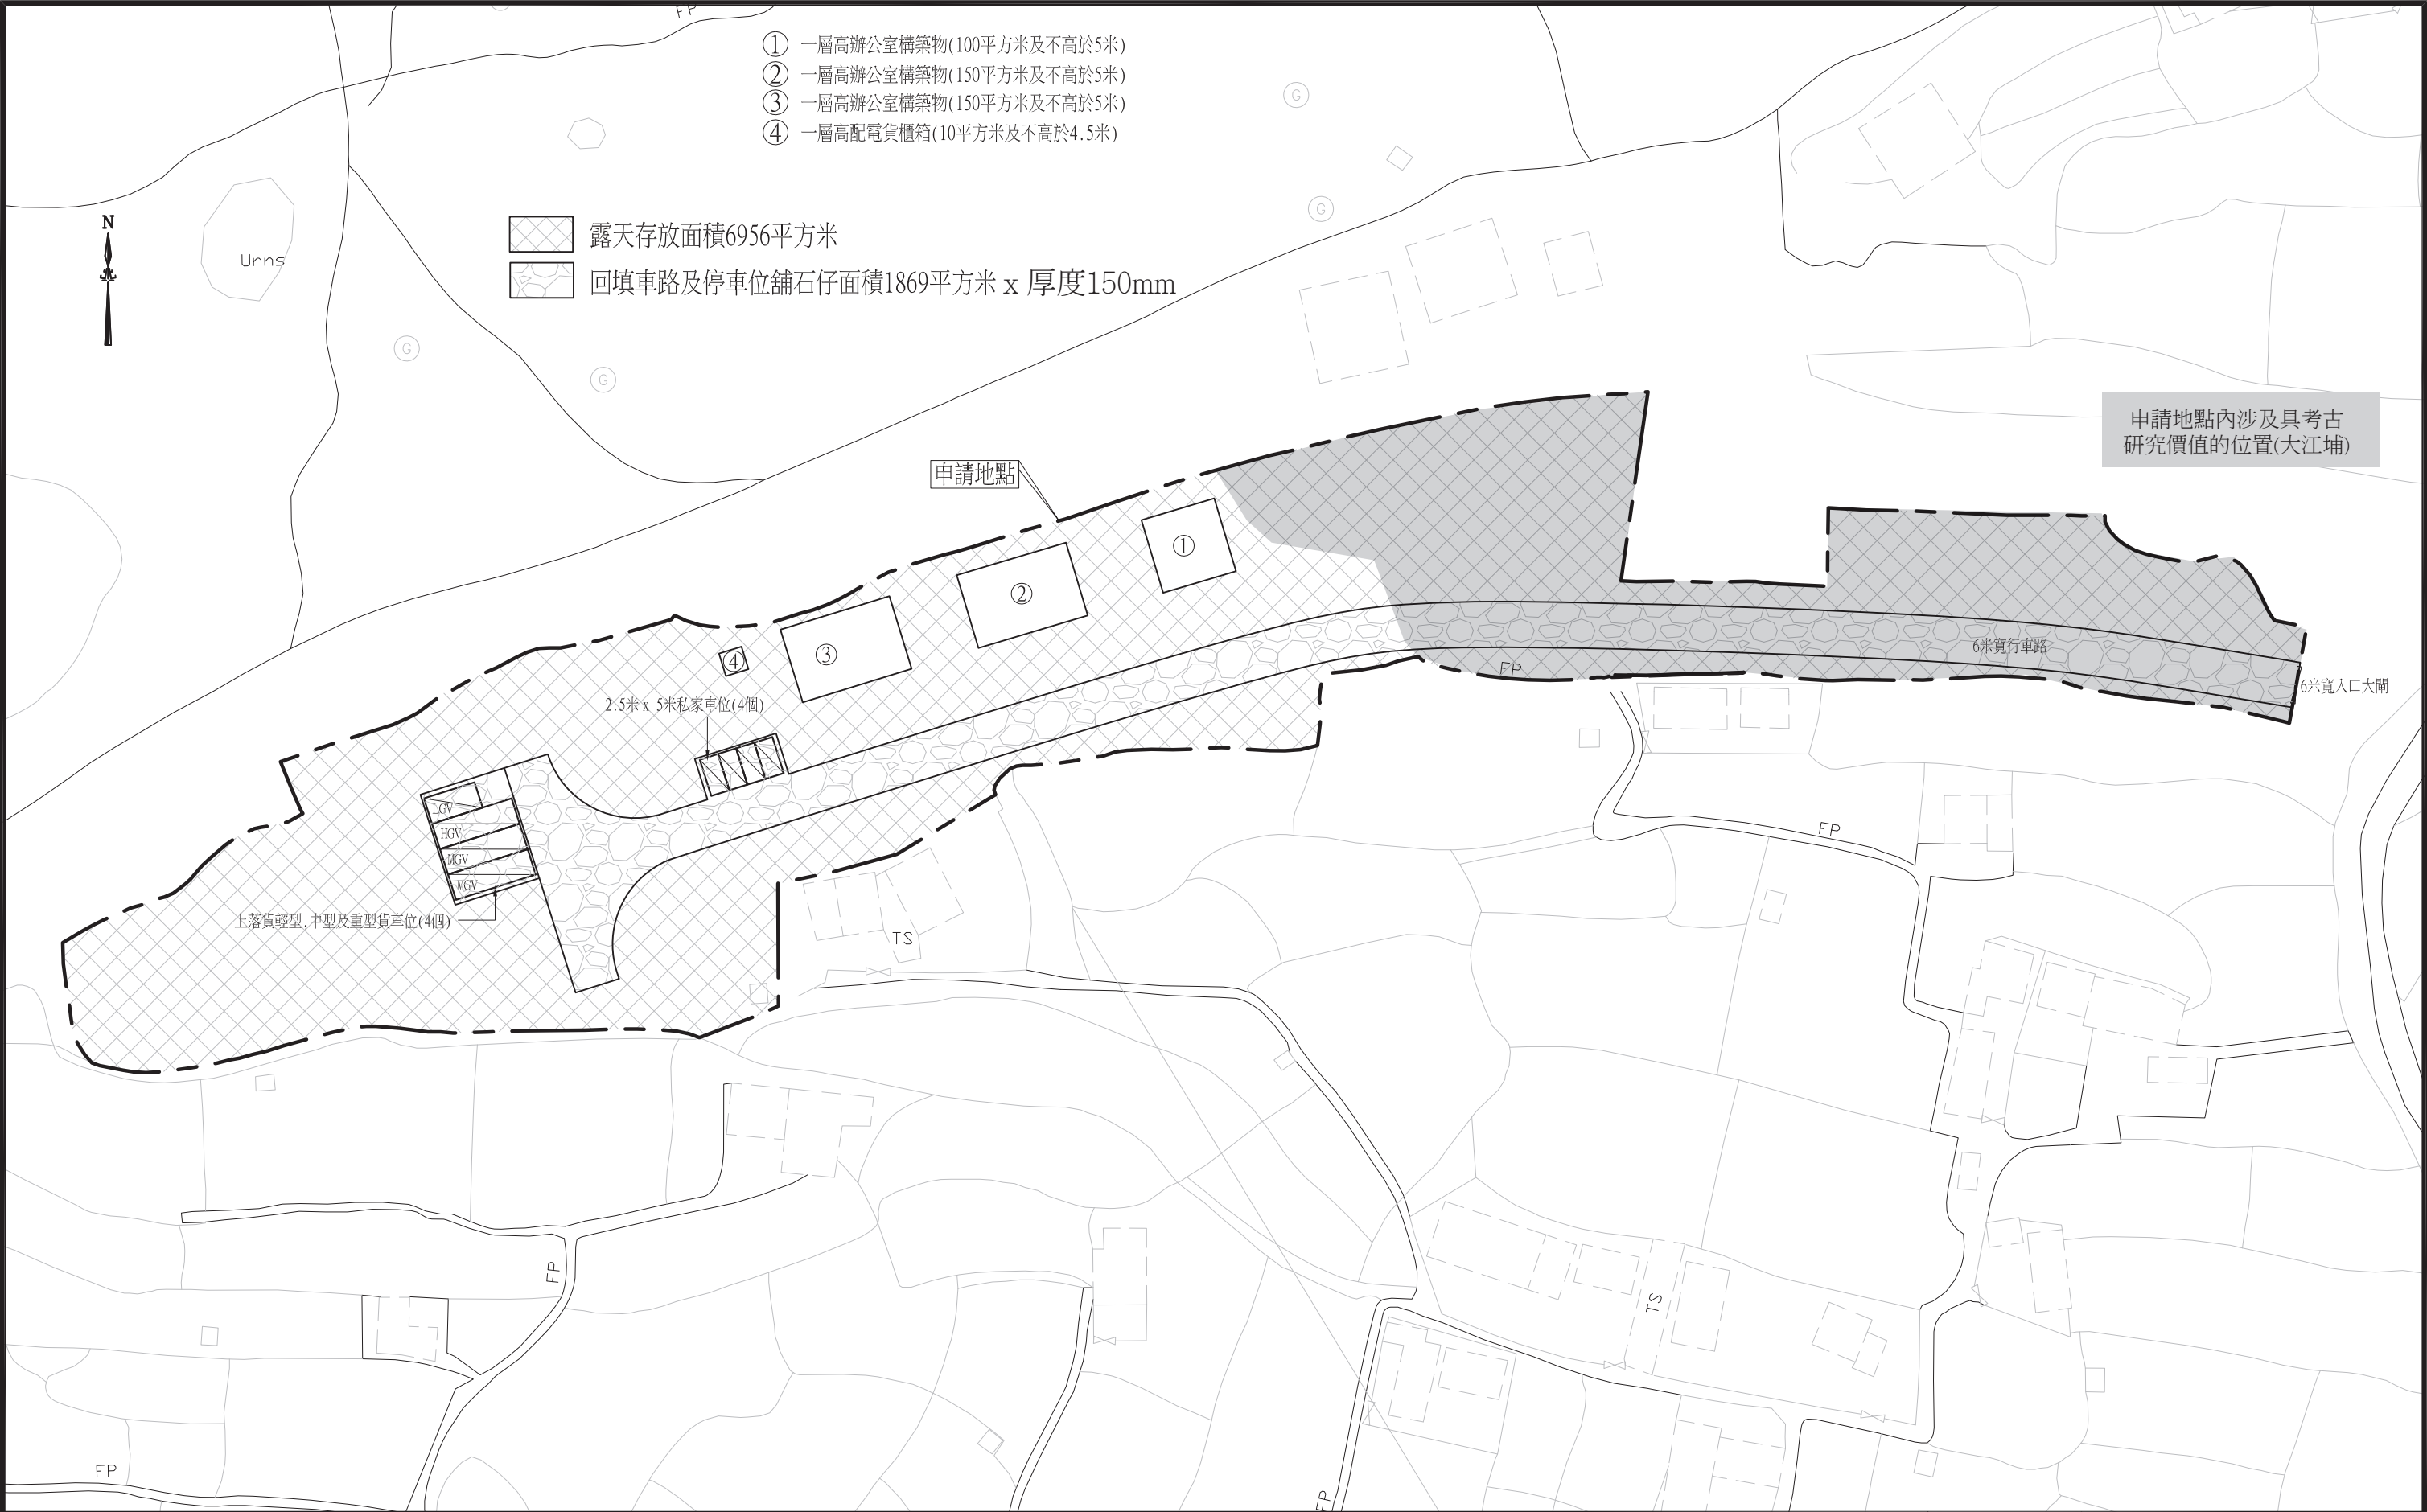

利安設計工程有限公司 LEON Design Engineering Limited 新界屯門藍地屯子圍205號 No. 205 Tuen Tsz Wai, Lam Tei, Tuen Mun, N.T. Tel: 2328 7060 Fax: 2328 7060 E-mail: leonlimited@gmail.com	This drawing and design are copyright of LEON DESIGN ENG. LTD. No portion may be reproduced without the company written permission. Used written dimensions. measurement to existing works to be verified on site. This drawing shall be read in conjunction with specification and condition of contract.	PROJECT Temporary Open Storage of Construction Materials and steel scaffolding with Ancillary office at Lots 1043,1044, 1046,1047RP (part), 1049A ,1049RP and 1054 in DD109, Kam Tin North, Yuen Long, N.T.	TITLE 布局設計圖	DRAWN BY PT	CHECKED BY PT	DATE July 2026
				SCALE 1 : 800	JOB NO. LD/ -	
				CAD / FILE LD-L1043-APP01A	DWG NO. LD/L1043/APP01A	