


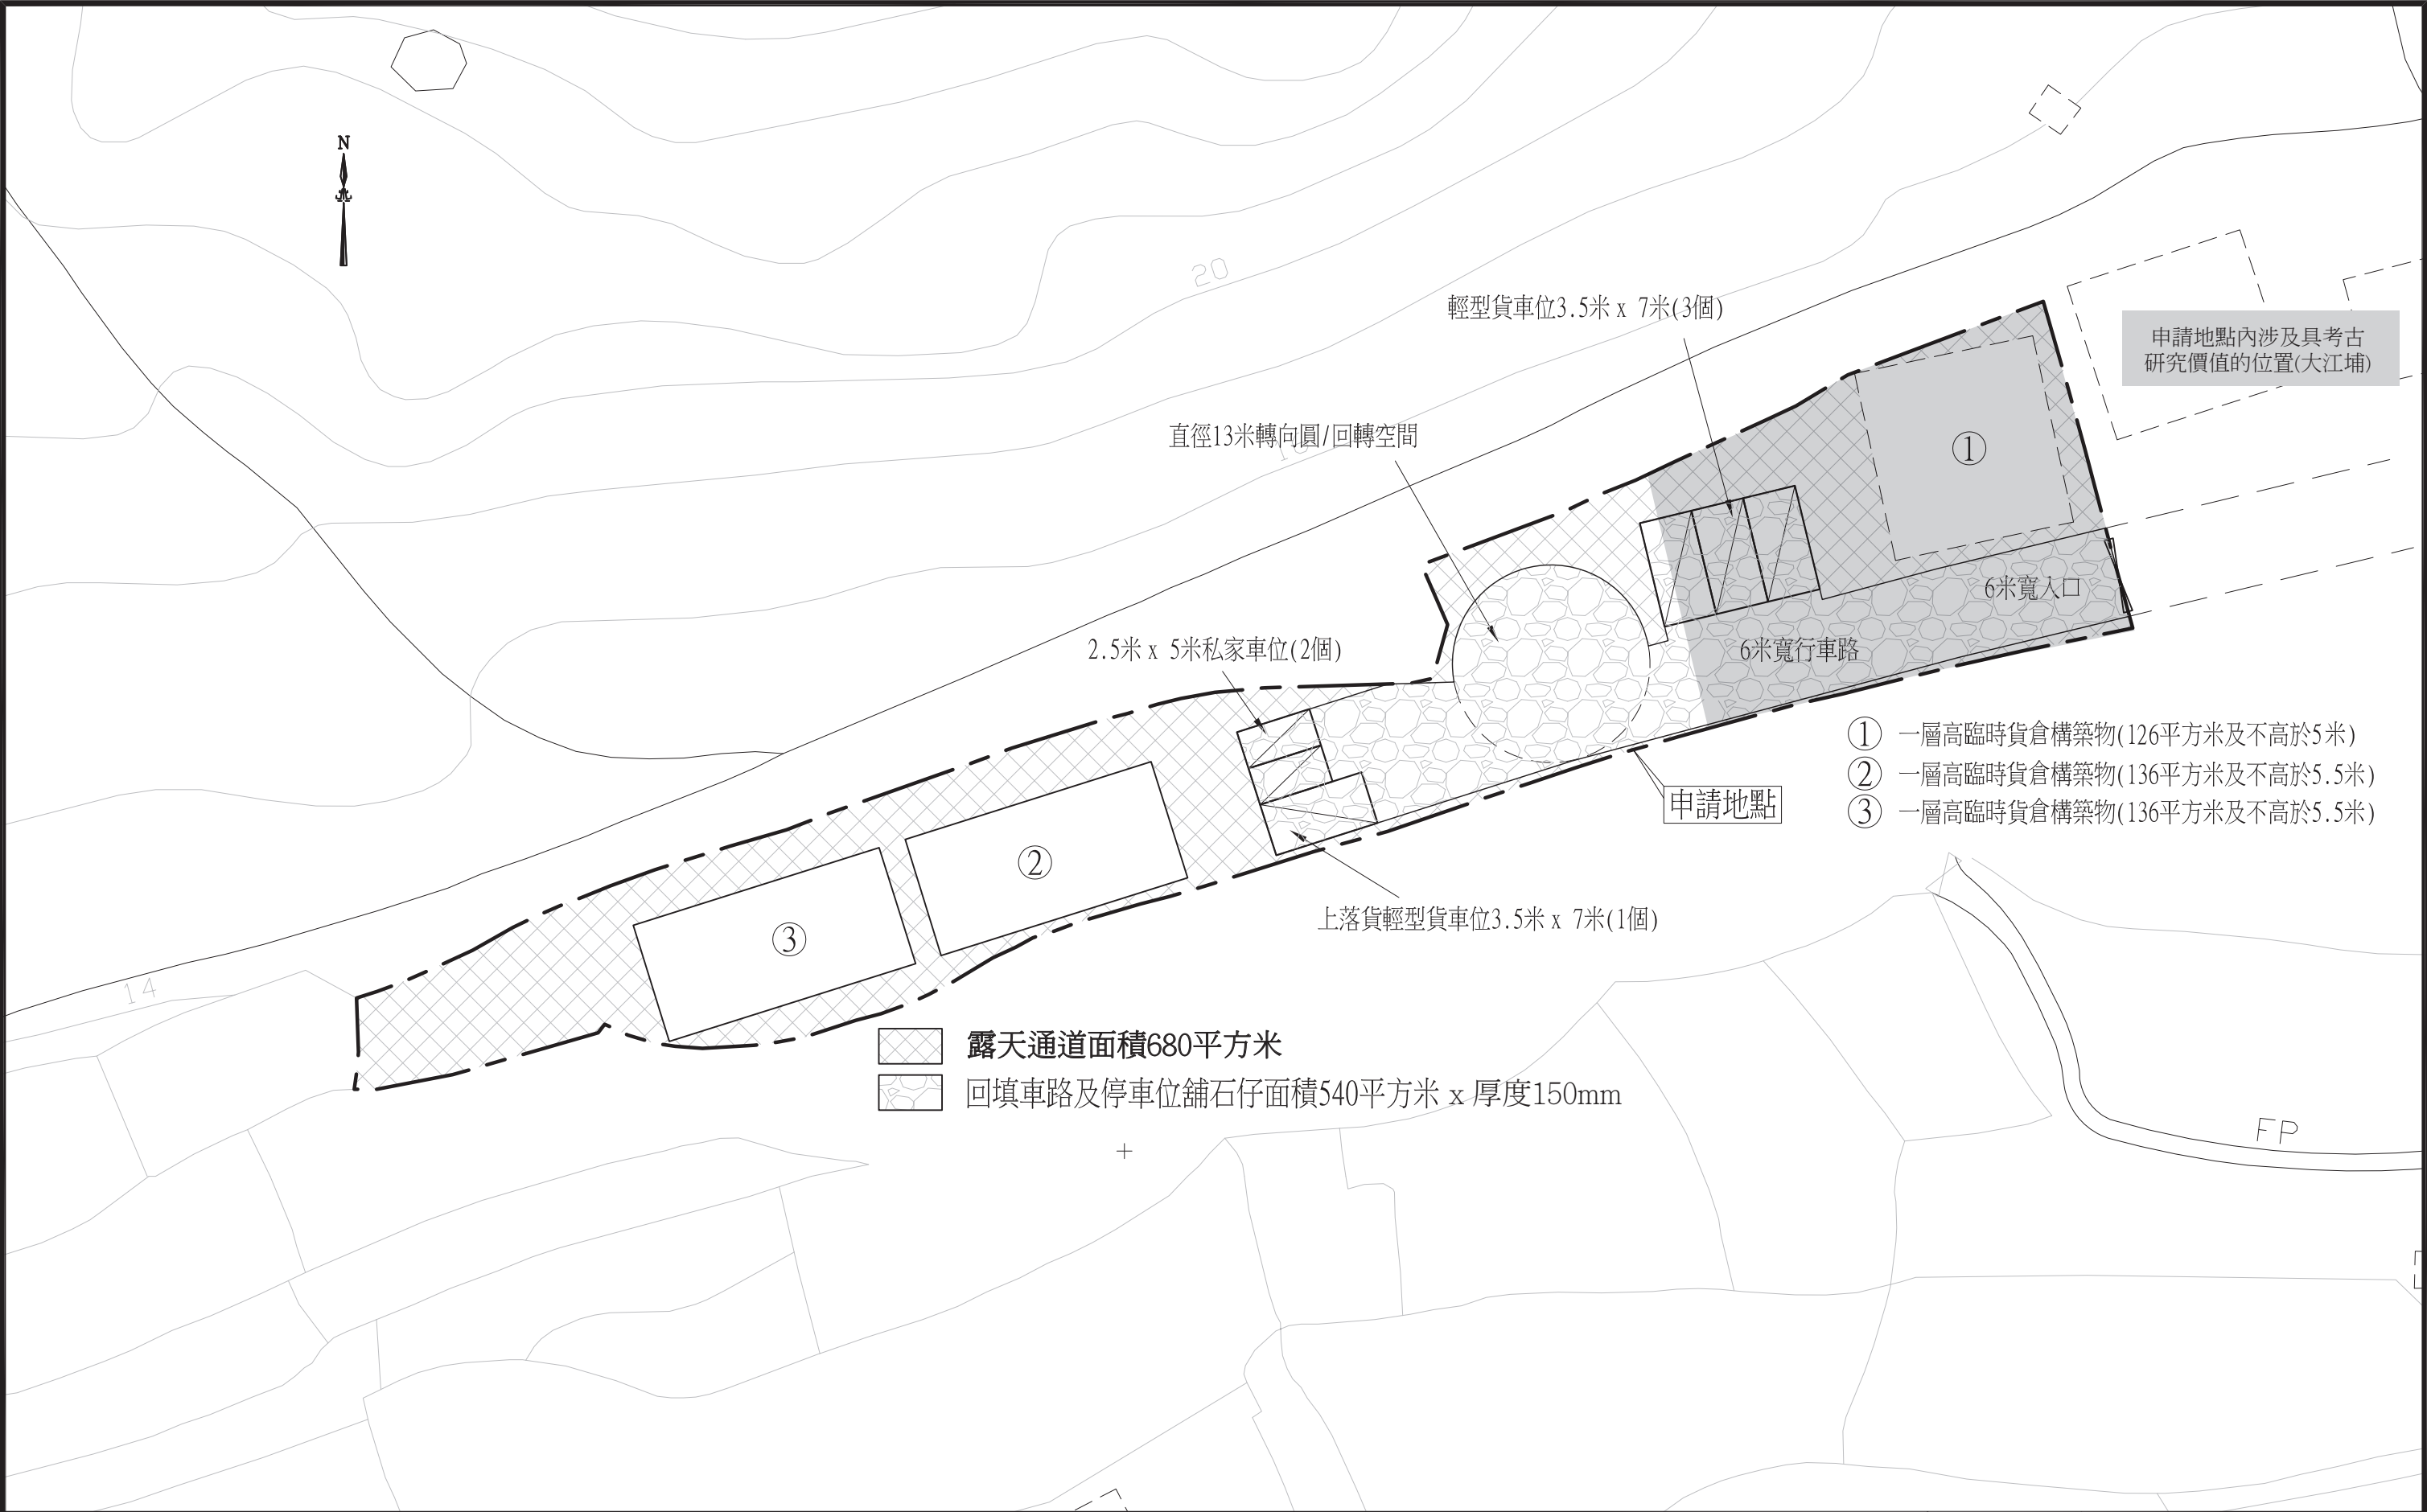

 利安設計工程有限公司 LEON Design Engineering Limited	This drawing and design are copyright of LEON DESIGN ENG. LTD. No portion may be reproduced without the company written permission. Used written dimensions. measurement to existing works to be verified on site. This drawing shall be read in conjunction with specification and condition of contract.	PROJECT Temporary Warehose Storage (excluding dangerous Goods) with Ancillary Facilities and Filling Works at 1041 & 1042 in DD109, Kam Tin North, Yuen Long, N.T.	TITLE 布局設計圖	DRAWN BY PT	CHECKED BY PT	DATE May 2026
				SCALE 1 : 400	JOB NO. LD/ -	
				CAD / FILE LD-L1041-APP01	DWG NO. LD/L1041/APP01	

新界屯門藍地屯子圍205號
No. 205 Tuen Tsz Wai, Lam Tei, Tuen Mun, N.T.
Tel: 2328 7060 Fax: 2328 7060 E-mail: leonlimited@gmail.com