



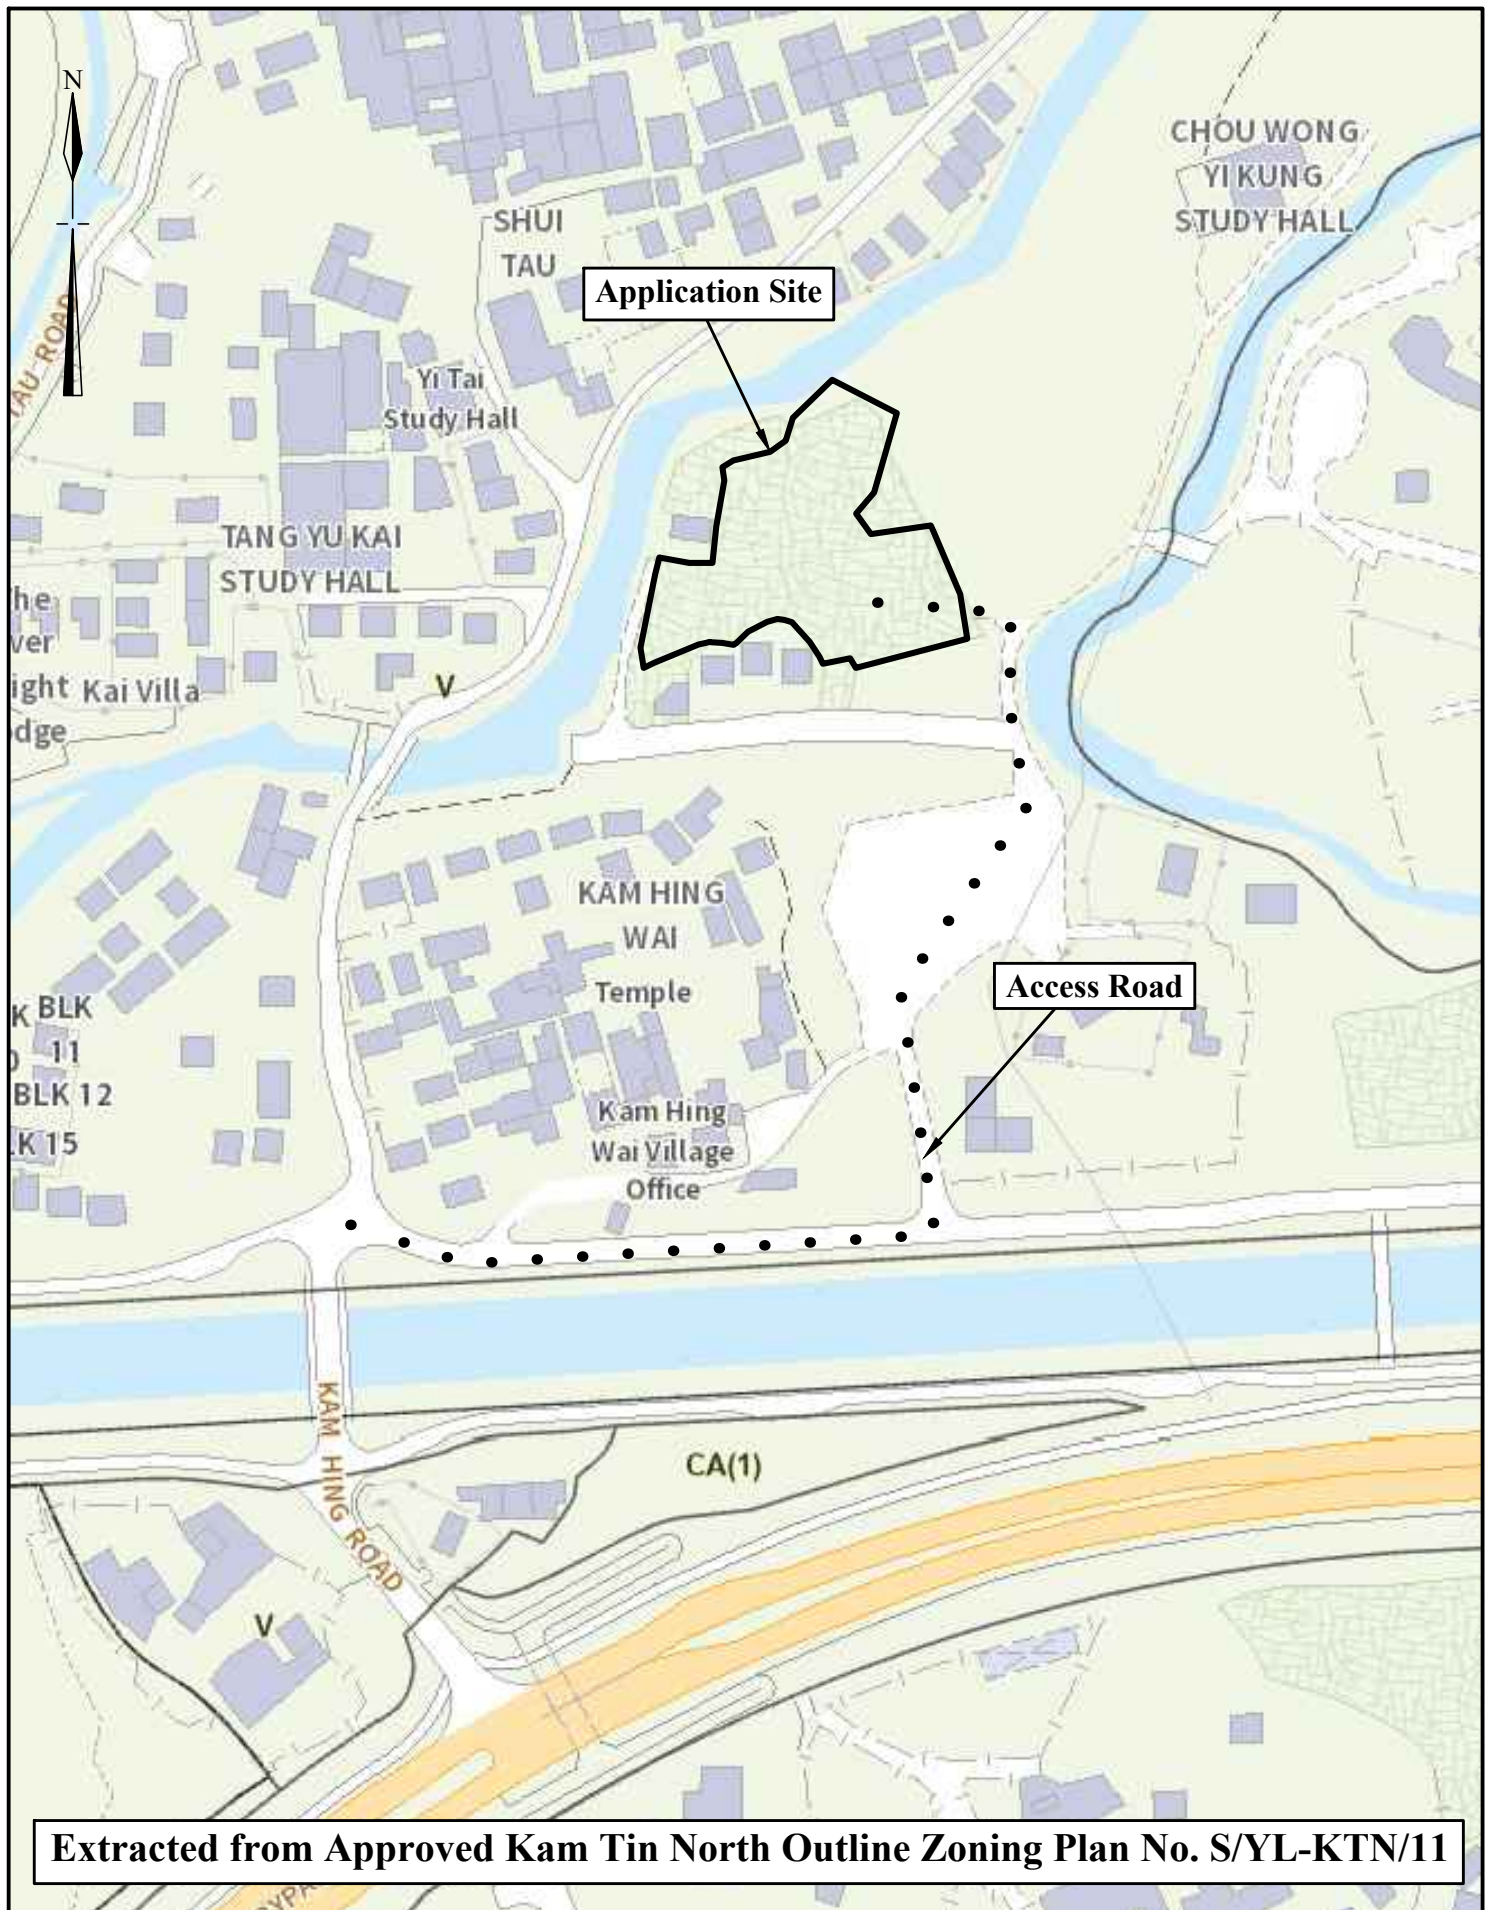

|           |                                                 |                                    |
|-----------|-------------------------------------------------|------------------------------------|
| N.T.S     | Location Plan<br><br>Lots 179 and 182 in DD.109 | Goldrich Planners & Surveyors Ltd. |
| June 2026 |                                                 | Plan 1<br>( P 26026 )              |



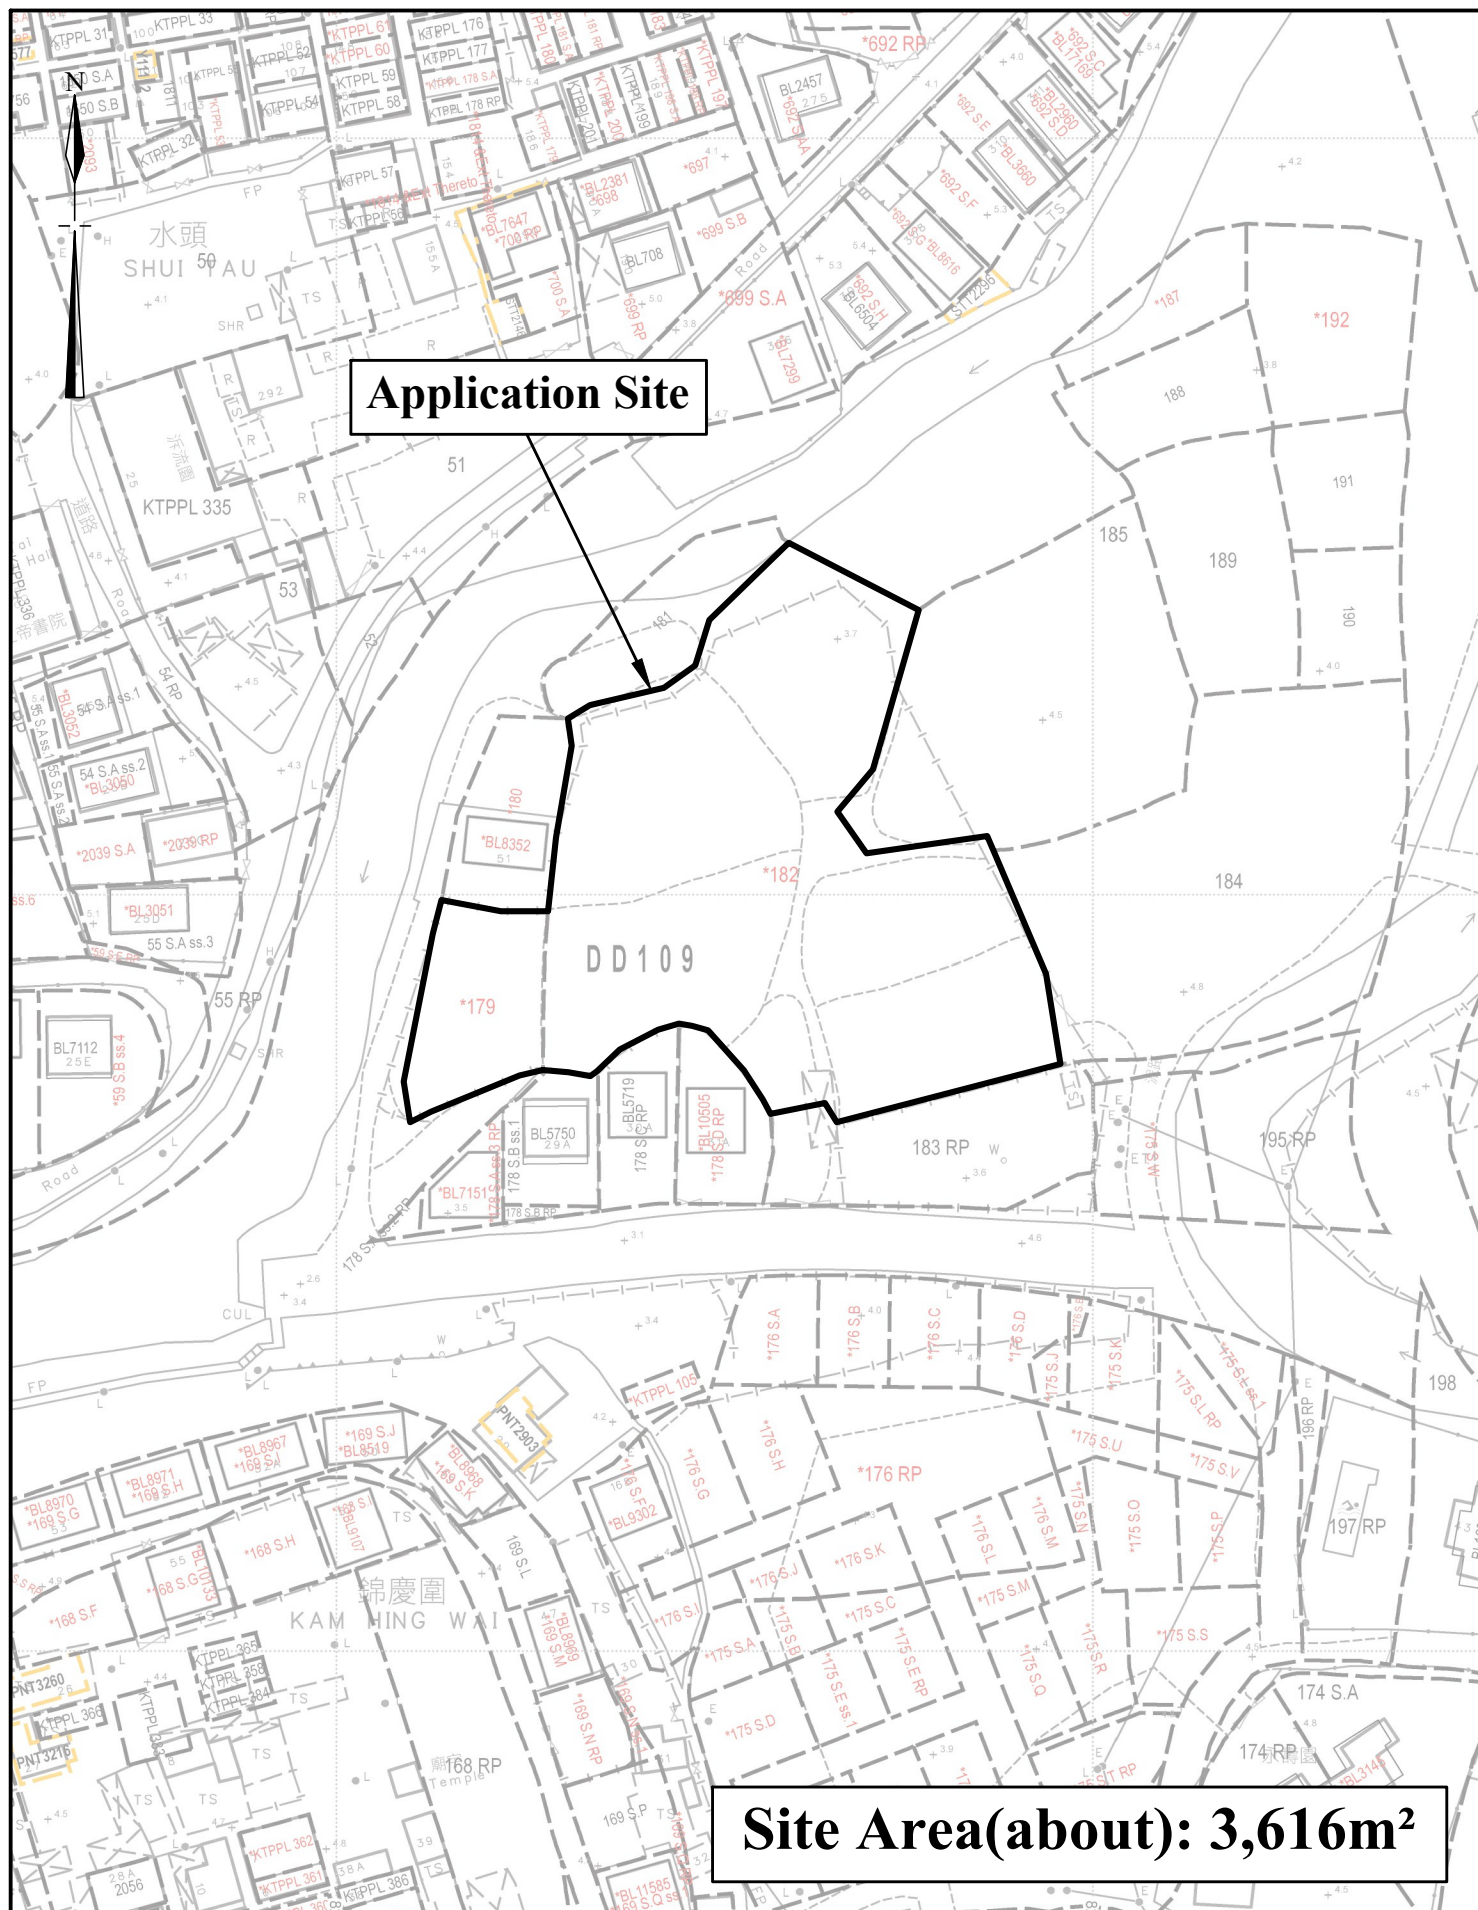

**1:1000**

## **Lot Index Plan**

**Goldrich Planners &  
Surveyors Ltd.**


**June 2026**

**Lots 179 and 182 in DD.109**


**Plan 2  
( P 26026 )**



## Application Site

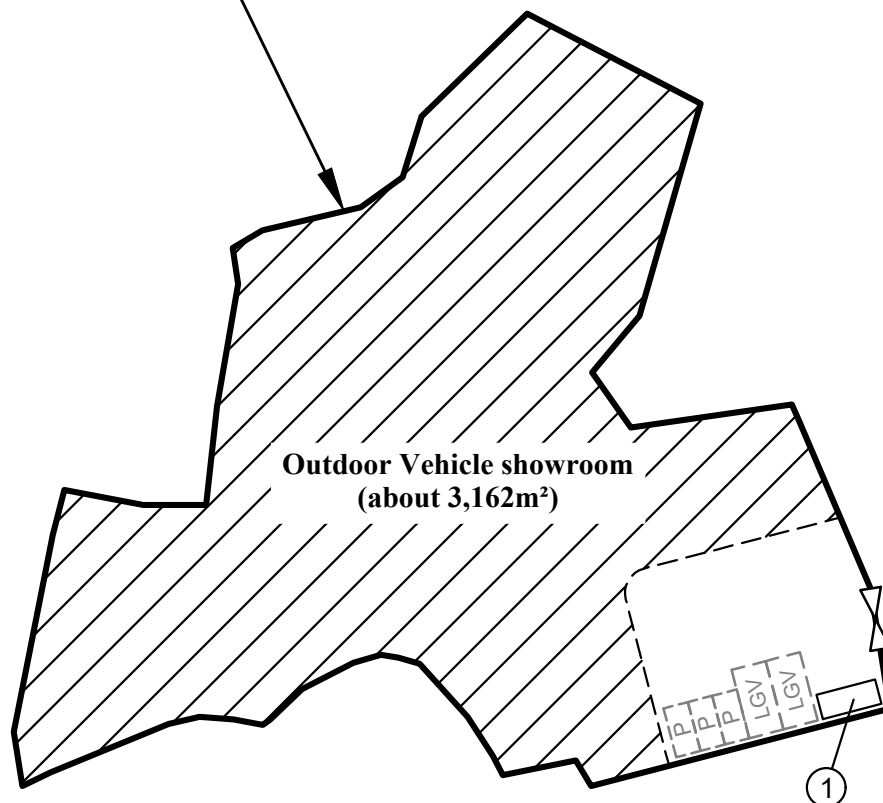

## Legend

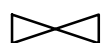

**Vehicular Ingress / Egress**



**Parking space for private cars  
(5m (L) x 2.5m (W))**



**Parking space for light goods vehicle  
(7m (L) x 3.5m (W))**

**Site Area(about): 3,616m<sup>2</sup>**

| No.   | Uses              | Floor Area<br>(about)   | Covered Area<br>(about) | Storeys | Height |
|-------|-------------------|-------------------------|-------------------------|---------|--------|
| 1     | Shop and Services | <u>15 m<sup>2</sup></u> | <u>15 m<sup>2</sup></u> | 1       | 3m     |
| Total |                   | <u>15 m<sup>2</sup></u> | <u>15 m<sup>2</sup></u> |         |        |

**1:750**

**Layout Plan**

**Goldrich Planners &  
Surveyors Ltd.**


**June 2026**

**Lots 179 and 182 in DD.109**

**Plan 3  
( P 26026 )**



**Application Site**

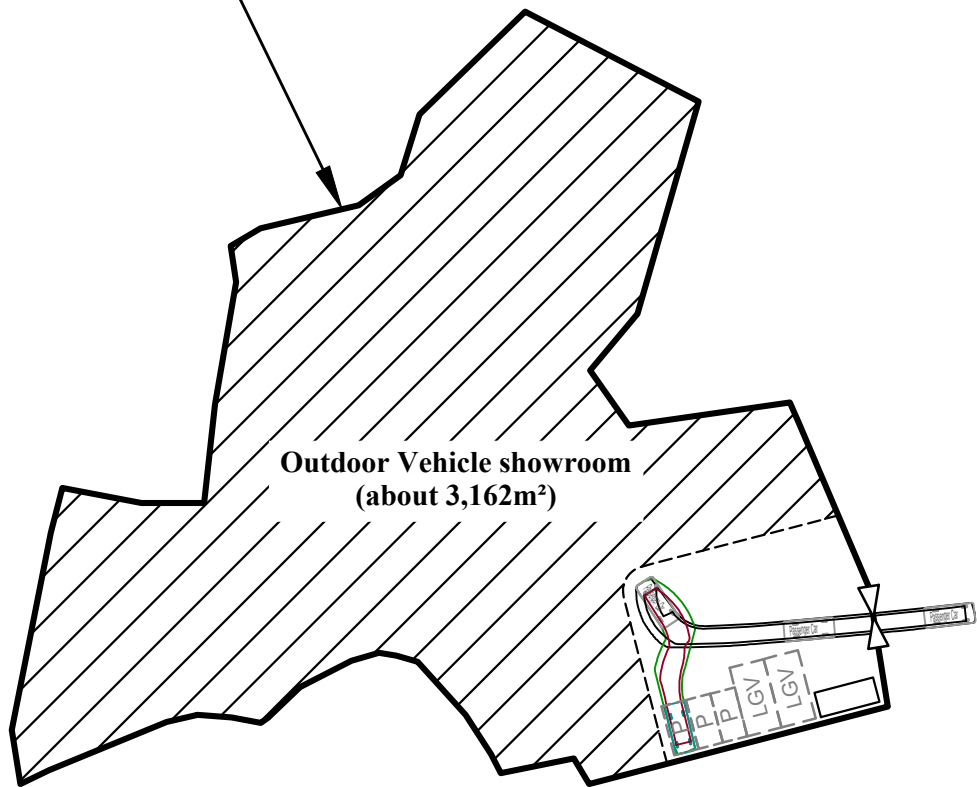

**Legend**



**Vehicular Ingress / Egress**



**Parking space for private cars  
(5m (L) x 2.5m (W))**



**Parking space for light goods vehicle  
(7m (L) x 3.5m (W))**



**Private cars  
(5m (L) x 2m (W))**

**Site Area(about): 3,616m²**

|           |                                                       |                                    |
|-----------|-------------------------------------------------------|------------------------------------|
| 1:750     | Swept Path Analysis<br><br>Lots 179 and 182 in DD.109 | Goldrich Planners & Surveyors Ltd. |
| June 2026 |                                                       | Plan 4<br>( P 26026 )              |