

**LEGEND :**

□ PROPOSED CLP HV PILLAR

TITLE :

LOCATION PLAN FOR
PROPOSED CLP HV PILLAR
AT TAI KONG PO

DRAWING NO.

N-GD26-0029

SCALE: 1 : 1000

SHEET: --

PLANNING & DESIGN – NORTH REGION

DRAWN: K H LI

CHECKED: CEDRIC LEE




APPROVED:

DATE: 26-FEB-2026

PROJ NO: YL260143

MAP NO: 06NE08A

CLP 中電

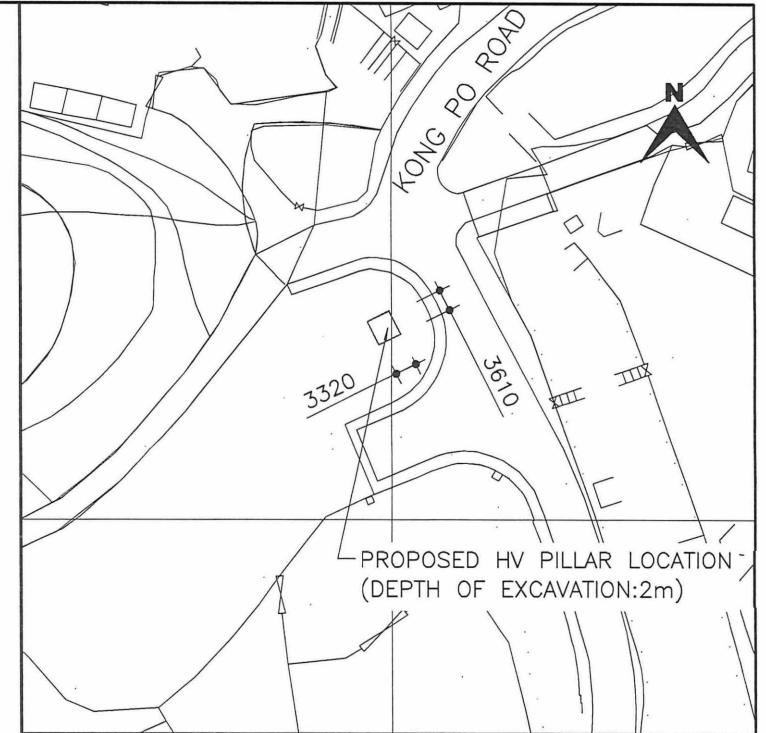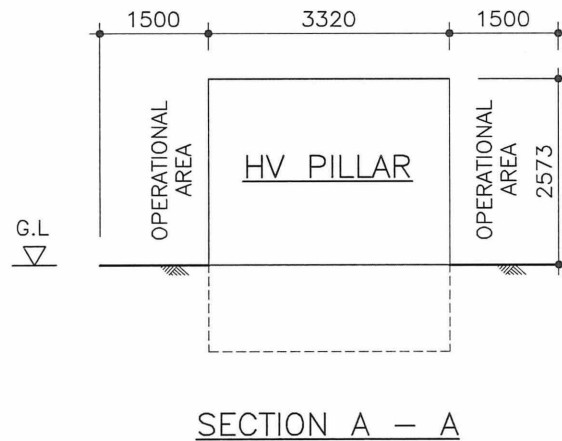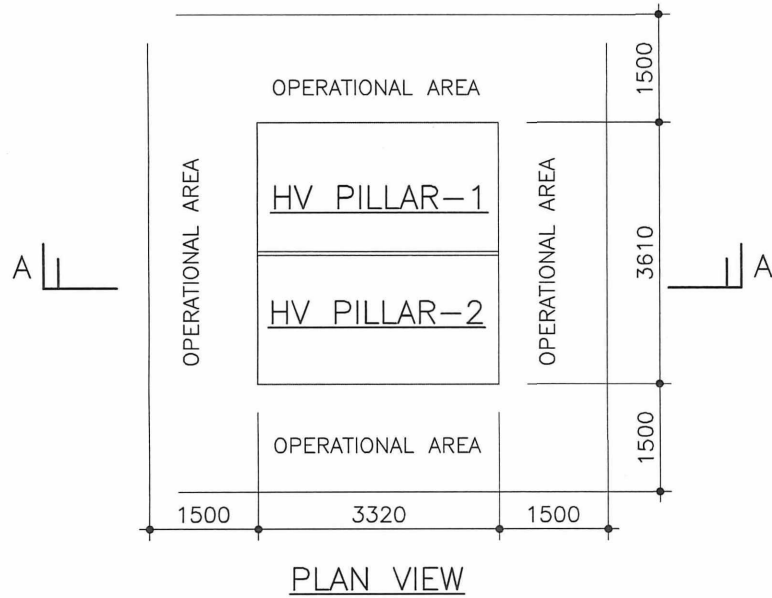

SURVEY MAP No. 02SE108
SCALE = 1 : 1000

TITLE :

LOCATION PLAN FOR
PROPOSED CLP HV PILLAR
AT TAI KONG PO

DRAWING NO.

N-GD26-0069

PLANNING & DESIGN - NORTH REGION

DRAWN: DAVID WONG

DATE: 30-JUL-2026

SCALE: 1 : 100mm(A4)

CHECKED: CEDRIC LEE

PROJ NO: YL260143



SHEET --

APPROVED:


MAP NO: 06NE08A




REAR VIEW

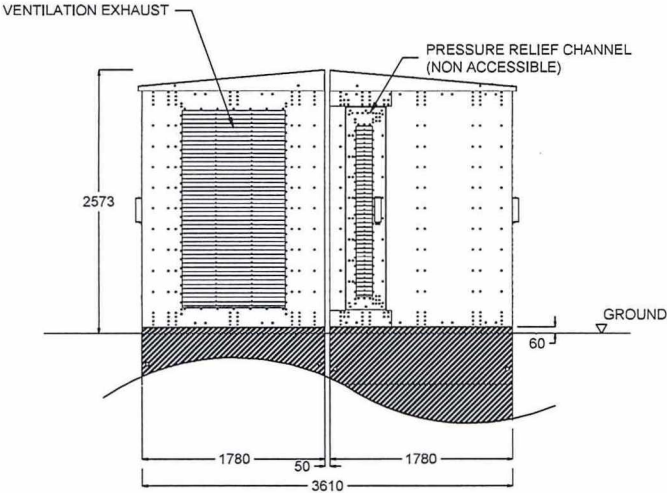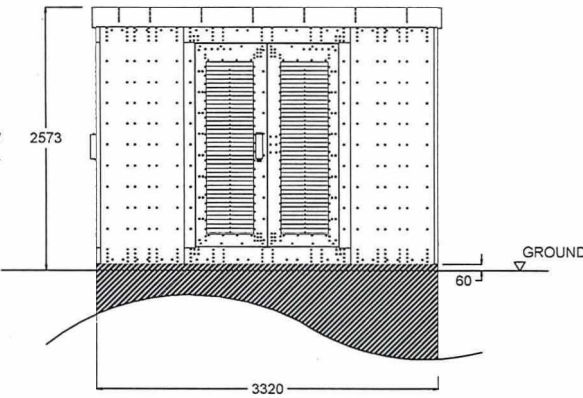

LEFT VIEW

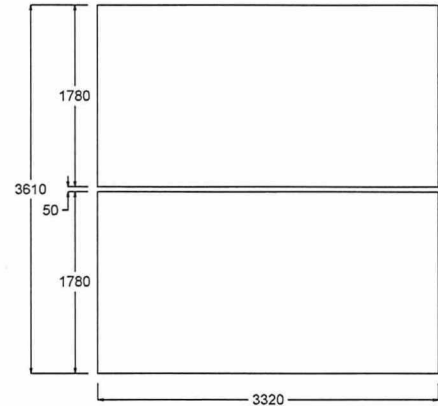


TOP VIEW

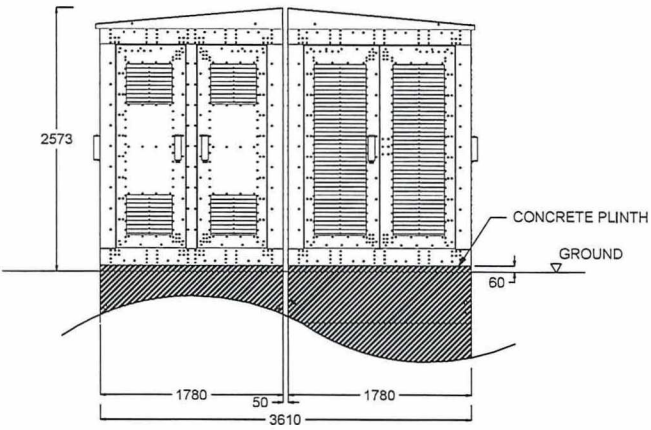


RIGHT VIEW

FRONT VIEW

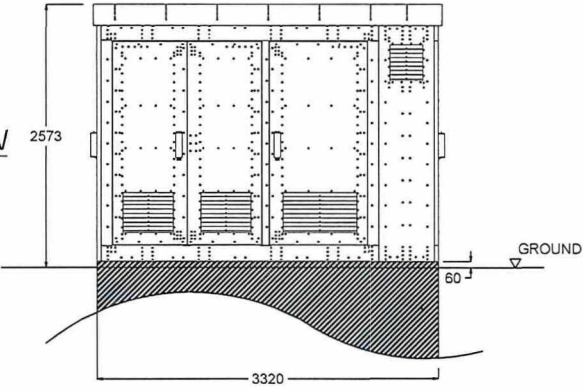

CLP 中電		REV.	DESCRIPTION	DATE	CHK.
		TITLE:			
CONTRACTOR: SIEMENS LTD.		SIEMENS (Betonbau GmbH & Co. KG) GRITEC HV PILLAR (NON-WALK-IN TYPE)			
DRAWN: RAY LAI	DATE: 09-NOV-2021				
CHECKED: RAYMOND WONG	APPROVED: RAYMOND WONG				
SCALE: 1:50	DIFF(%) IN SET: 1 OF 2				
		PROJECT NO.		CONTRACT NO. 410056148	
ASSET MANAGEMENT		DRG. NO. TSSD022400SWS7001-S			
INFORMATION CLASS: PROPRIETARY					

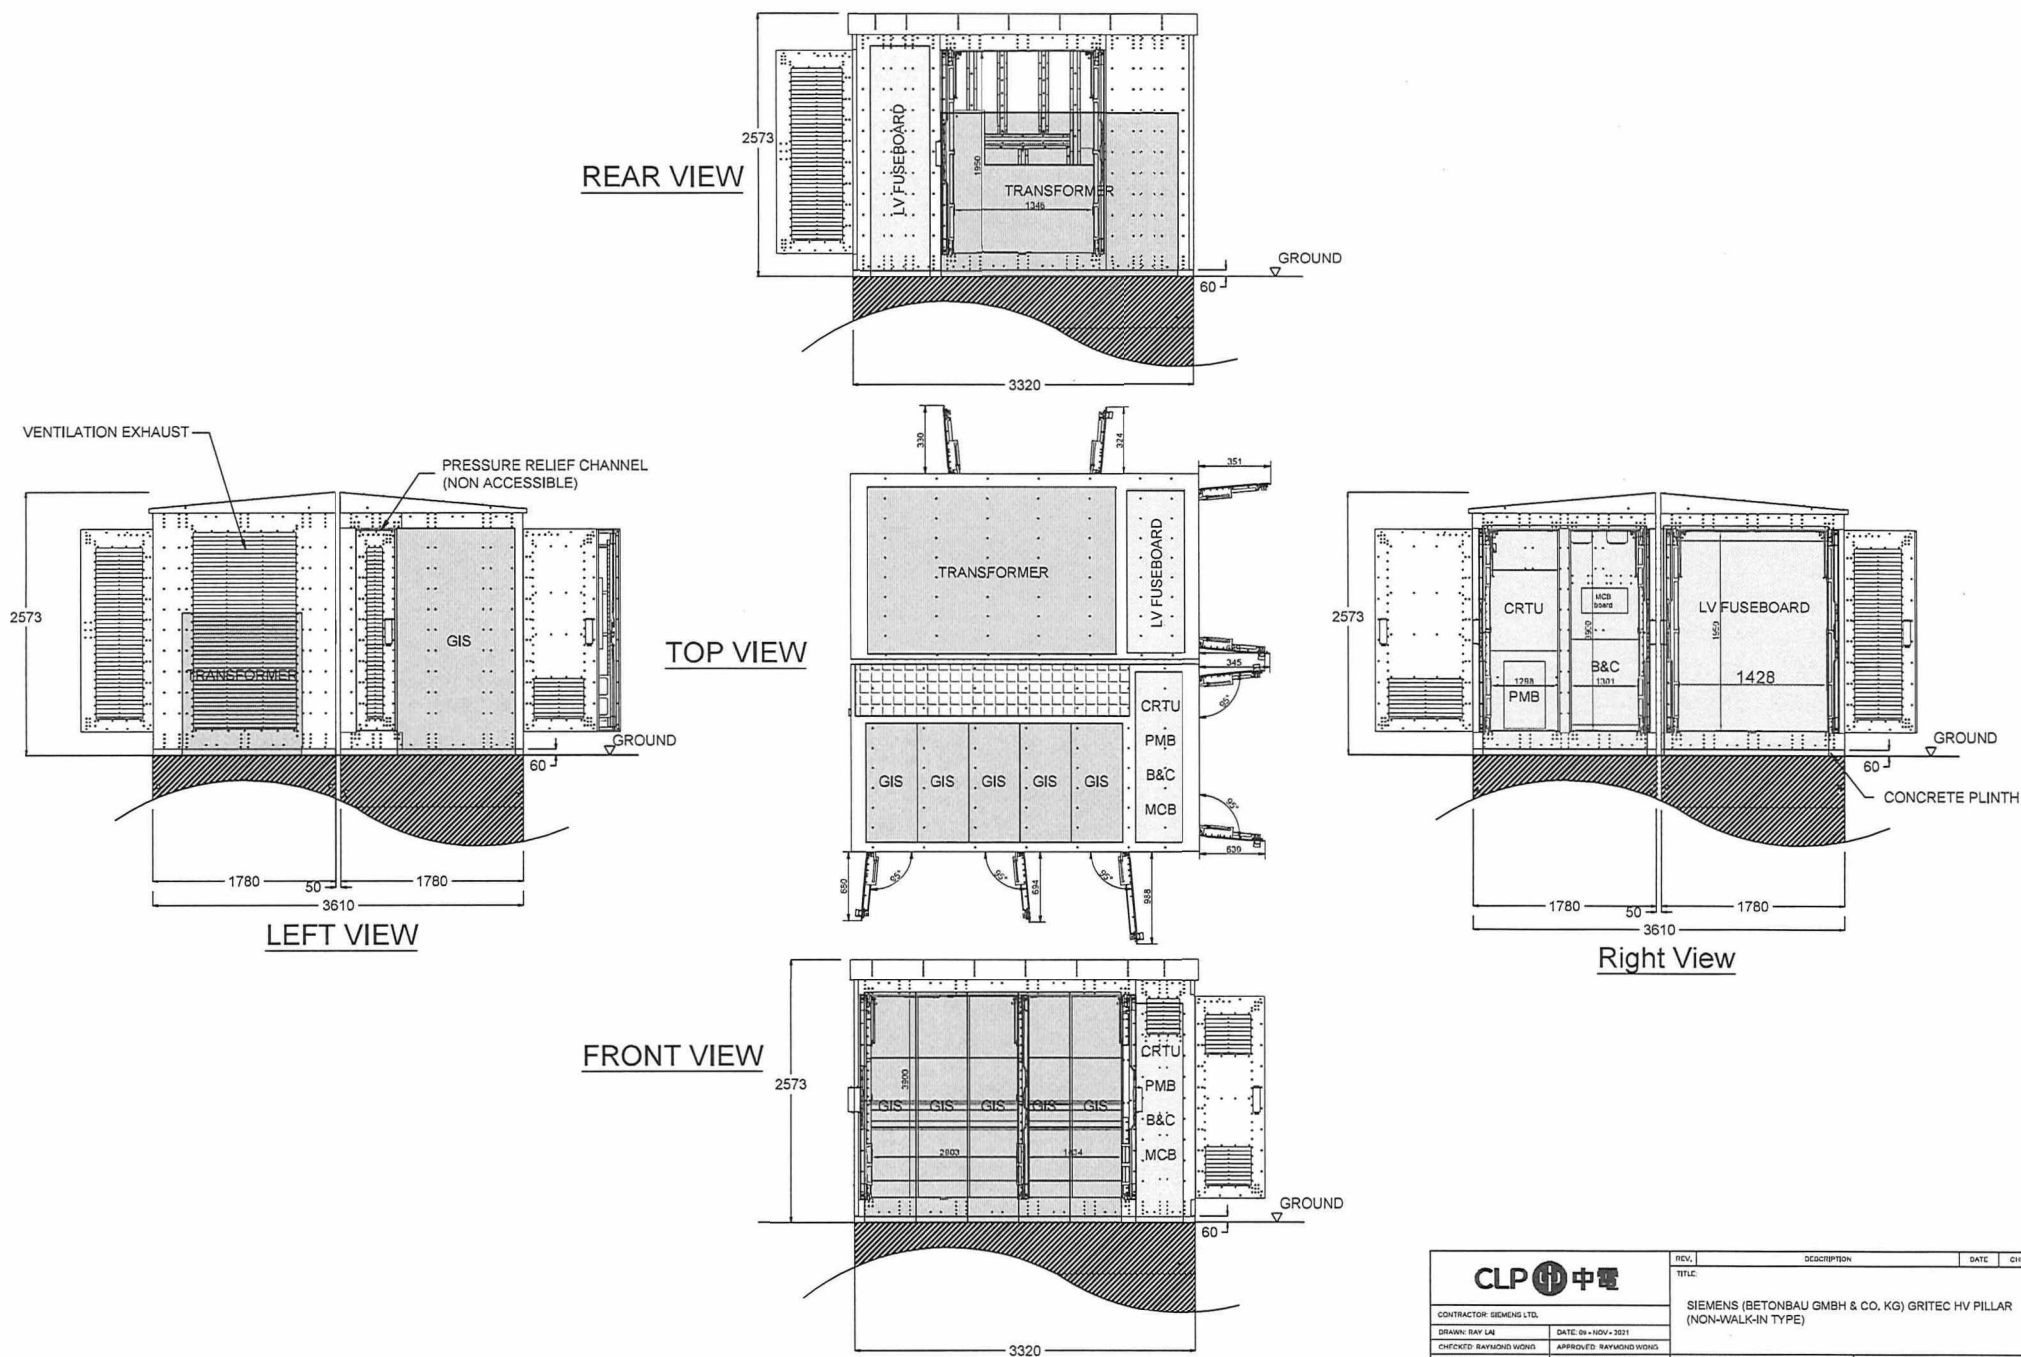[illegible]