


Appendix VI
Landscape Proposal

LANDSCAPE PROPOSAL



APPLICATION SITE AREA	: 1,940 m ²	(ABOUT)
NO. OF EXISTING TREES	: 22	(T1 TO T22)
TREE SPECIES	: BOUGAINVILLEA SPECTABILIS (T1, T4) : MACARANGA TANARIUS VAR. TOMENTOSA (T2, T3) : CINNAMOMUM CAMPHORA. (T5, T9, T13) : CELTIS SINENSIS (T6, T8, T12) : ILEX ROTUNDA (T7, T17) : DELONIX REGIA (T10, T11, T14) : LOPHOSTEMON CONFERTUS (T15) : FICUS MICROCARPA (T16, T21) : DIMOCARPUS LONGAN (T18 TO T20) : LIGUSTRUM SINENSE (T22)	
NO. OF TREES TO BE FELLED	: 13	(T1 TO T12, T17)

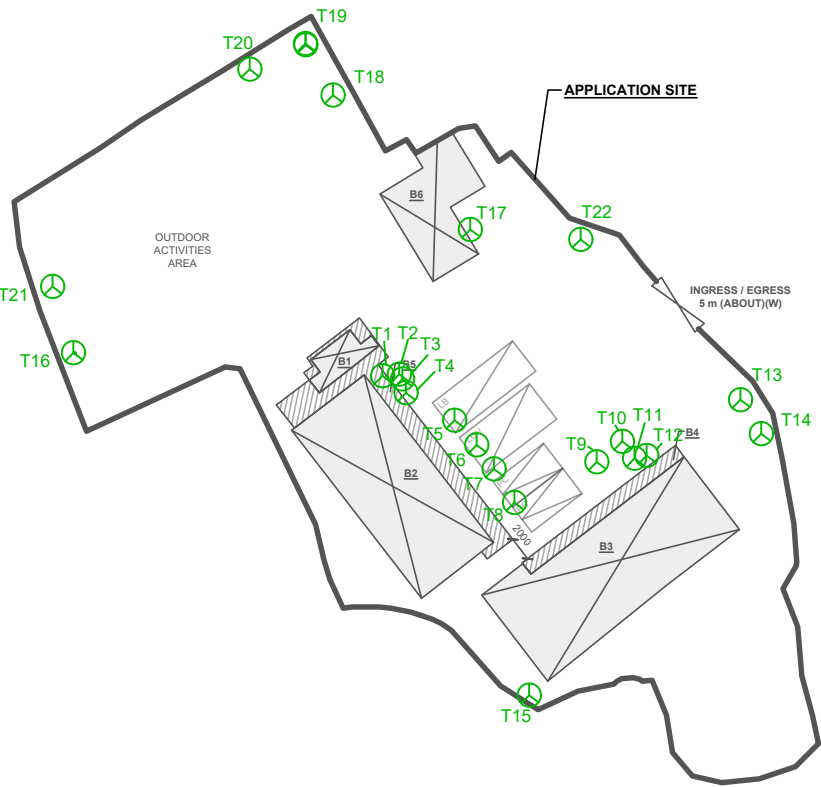


LEGEND	
	APPLICATION SITE
	EXISTING TREES

LANDSCAPE PROPOSAL

APPLICATION SITE AREA	: 1,940 m ²	(ABOUT)
COVERED AREA	: 1,635 m ²	(ABOUT)
UNCOVERED AREA	: 953 m ²	(ABOUT)
NO. OF TREES WILL BE PRESERVED	: 9	(T13 TO T16, T18 TO T22)
NO. OF NEW TREES WILL BE PLANTED	: 13	(N1 TO N13)
SPECIES OF NEW TREES	: POLYSPORA AXILLARIS	
HEIGHT OF NEW TREES	: NO LESS THAN 2.75 m	
SPACING OF NEW TREES	: NOT LESS THAN 3 m	
DIMENSION OF TREE PIT	: 1.2 m (W) 1.2 m X (L) X 1.2 m (D)	

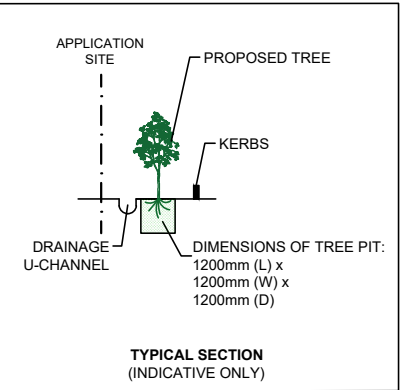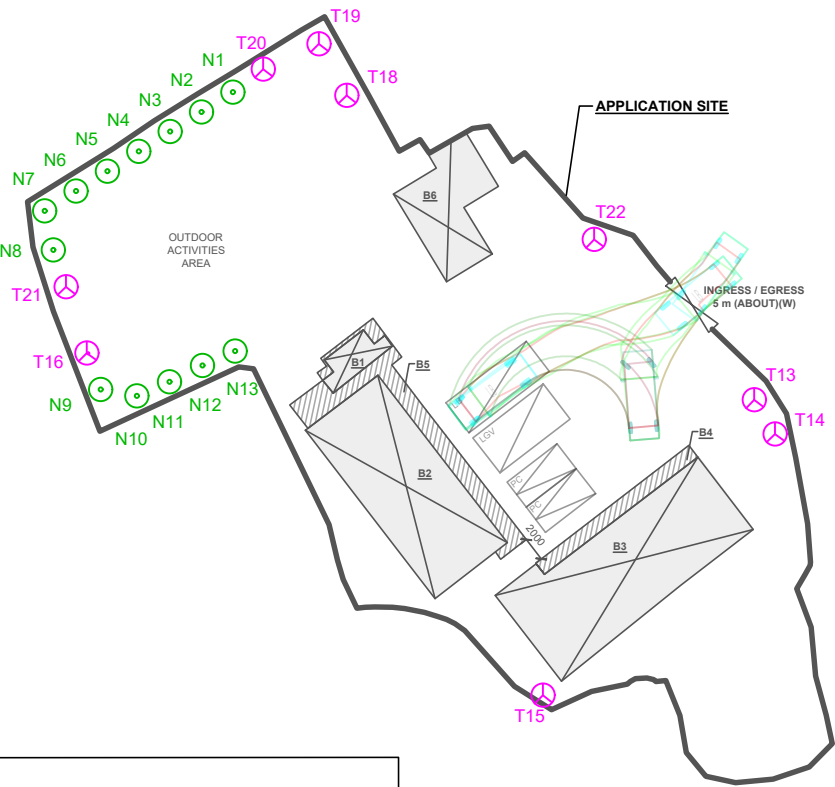

- NOTES:
- 1) THE APPLICANT WILL MAINTAIN TREES IN GOOD CONDITION DURING THE PLANNING APPROVAL PERIOD.
 - 2) THE APPLICANT WILL REPLACE TREES WHICH ARE DYING OR DEAD DURING THE PLANNING APPROVAL PERIOD.
 - 3) THE APPLICANT WILL PROVIDE ADEQUATE IRRIGATION FOR TREES.

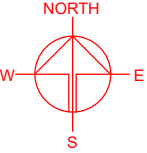

PLANNING CONSULTANT
R-Riches
Property Consultants Ltd.

PROJECT
PROPOSED TEMPORARY WAREHOUSE (EXCLUDING DANGEROUS GOODS GODOWN) WITH ANCILLARY FACILITIES FOR A PERIOD OF 3 YEARS AND ASSOCIATED FILLING OF LAND

SITE LOCATION
VARIOUS LOTS IN D.D. 107, FUNG KAT HEUNG, KAM TIN, YUEN LONG, NEW TERRITORIES

SCALE 1 : 600 @ A4	
DRAWN BY LT	DATE 12.8.2024
REVISED BY	DATE
APPROVED BY	DATE
DWG. TITLE LANDSCAPE PROPOSAL	
DWG NO. APPENDIX VI	VER. 001