


LOCATION PLAN

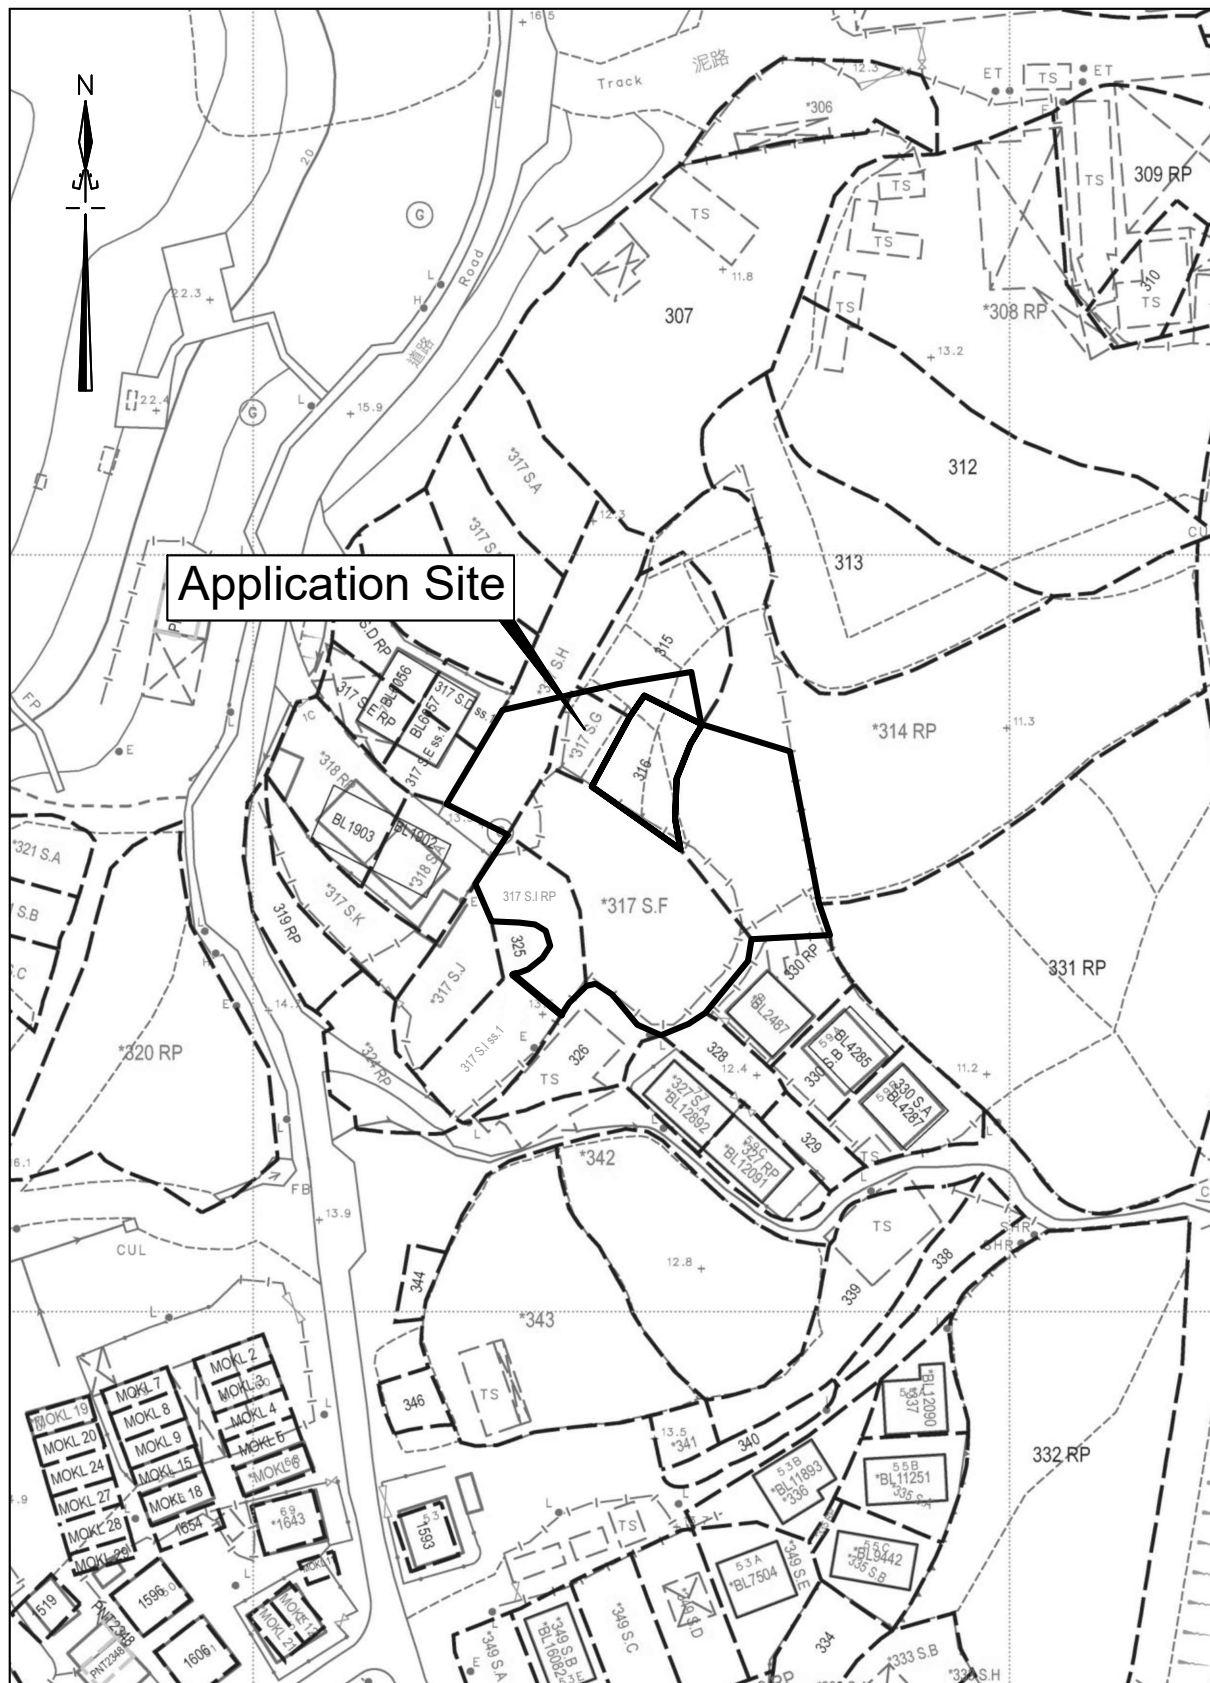

卓 弘 測 量 服 務 公 司
CHUO WANG SURVEY SERVICES COMPANY

1/F, Block A, Wo Tai Building, No. 2-24, Wo Tai Street,
Luen Wo Hui, Fanling, N.T.


Telephone : 26831600 Mobile : 66862836 Fax : 26831380
E-mail - chuowang.ssc@gmail.com / h.y.pang@hotmail.com

Scale : 1 : 1000

Survey Sheet No. : 6-NE-17D
6-NE-22B

Date : May 2025


LAYOUT PLAN

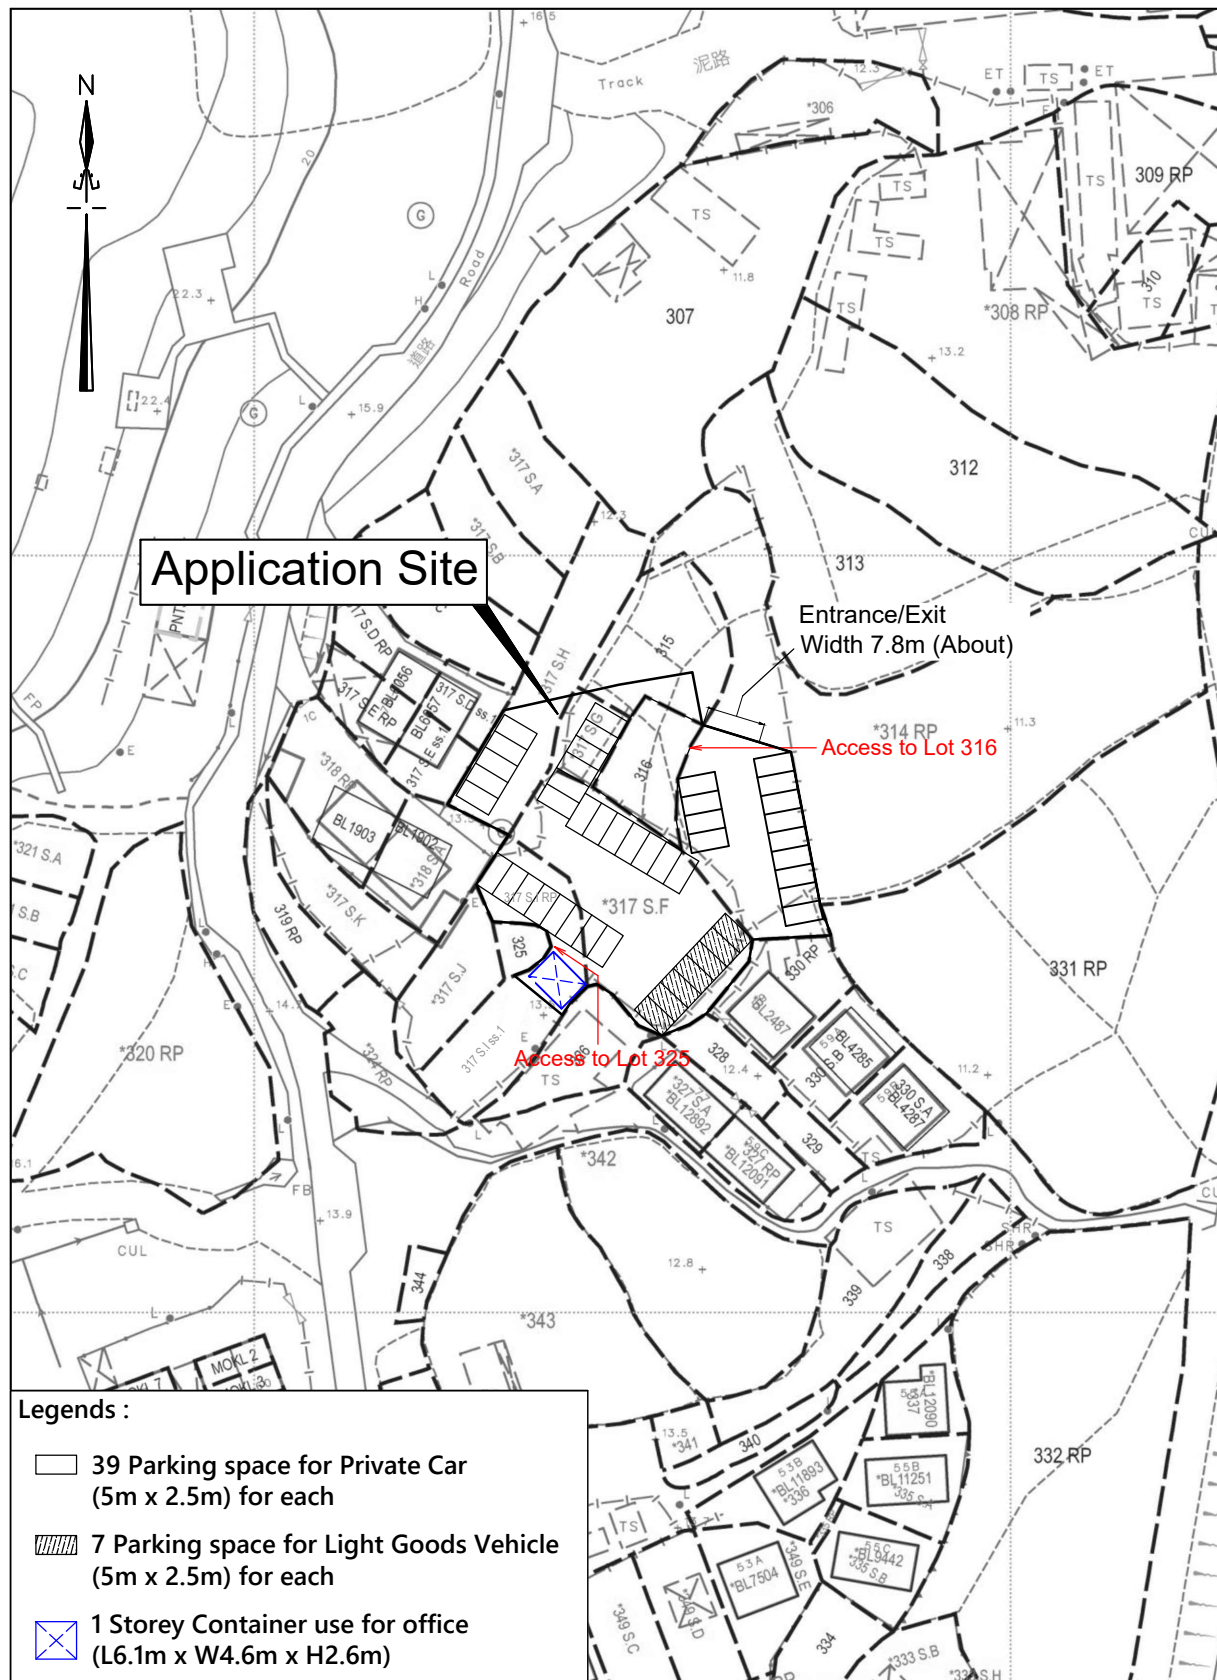

卓 弘 測 量 服 務 公 司
CHUO WANG SURVEY SERVICES COMPANY
 1/F, Block A, Wo Tai Building, No. 2-24, Wo Tai Street,
 Luen Wo Hui, Fanling, N.T.
 Telephone : 26831600 Mobile : 66862836 Fax : 26831380
 E-mail - chuowang.ssc@gmail.com / h.y.pang@hotmail.com

Scale : 1 : 1000
 Survey Sheet No. : 6-NE-17D
 6-NE-22B
 Date : May 2025

ACCESS PLAN

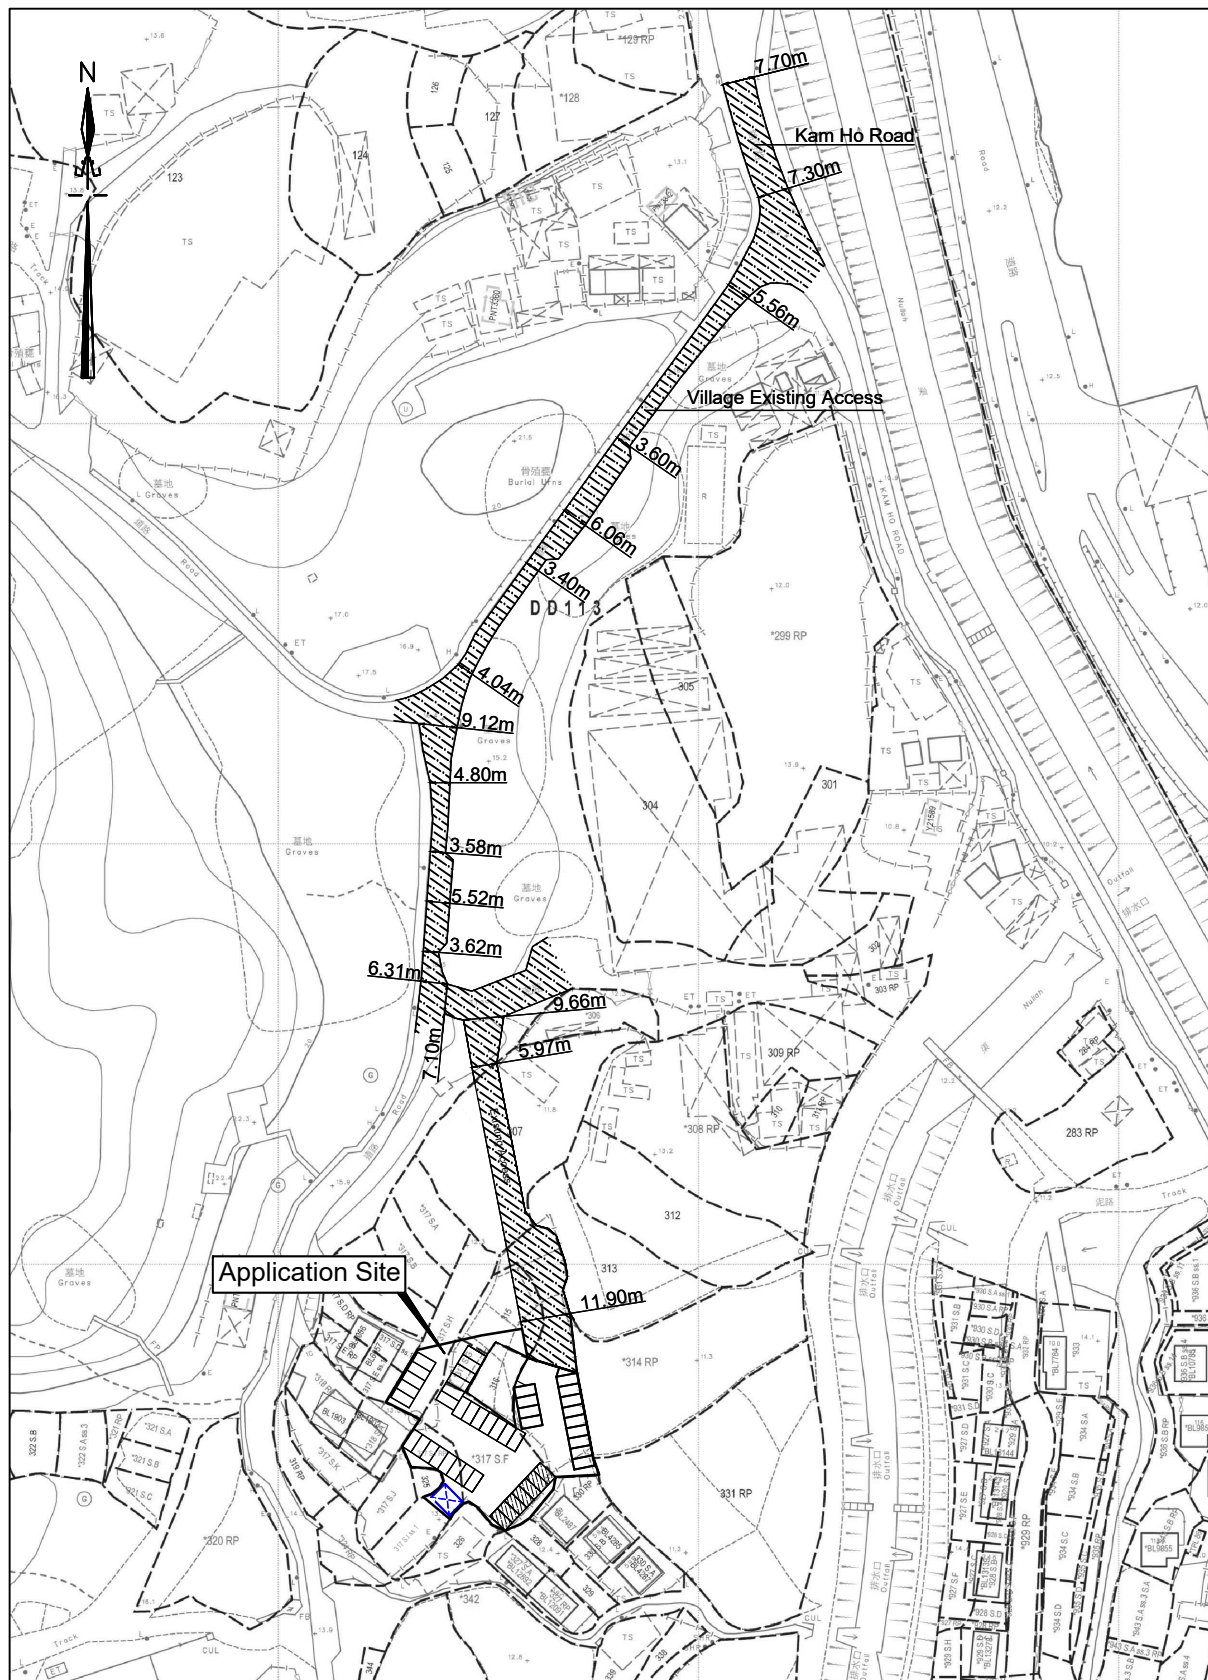

卓 弘 測 量 服 務 公 司
CHUO WANG SURVEY SERVICES COMPANY

1/F, Block A, Wo Tai Building, No. 2-24, Wo Tai Street,
Luen Wo Hui, Fanling, N.T.

Telephone : 26831600 Mobile : 66862836 Fax : 26831380

E-mail - chuowang.ssc@gmail.com / h.y.pang@hotmail.com


Scale : Not to scale

Survey Sheet No. : 6-NE-17D

6-NE-22B

Date : May 2025

ROUTING PLAN

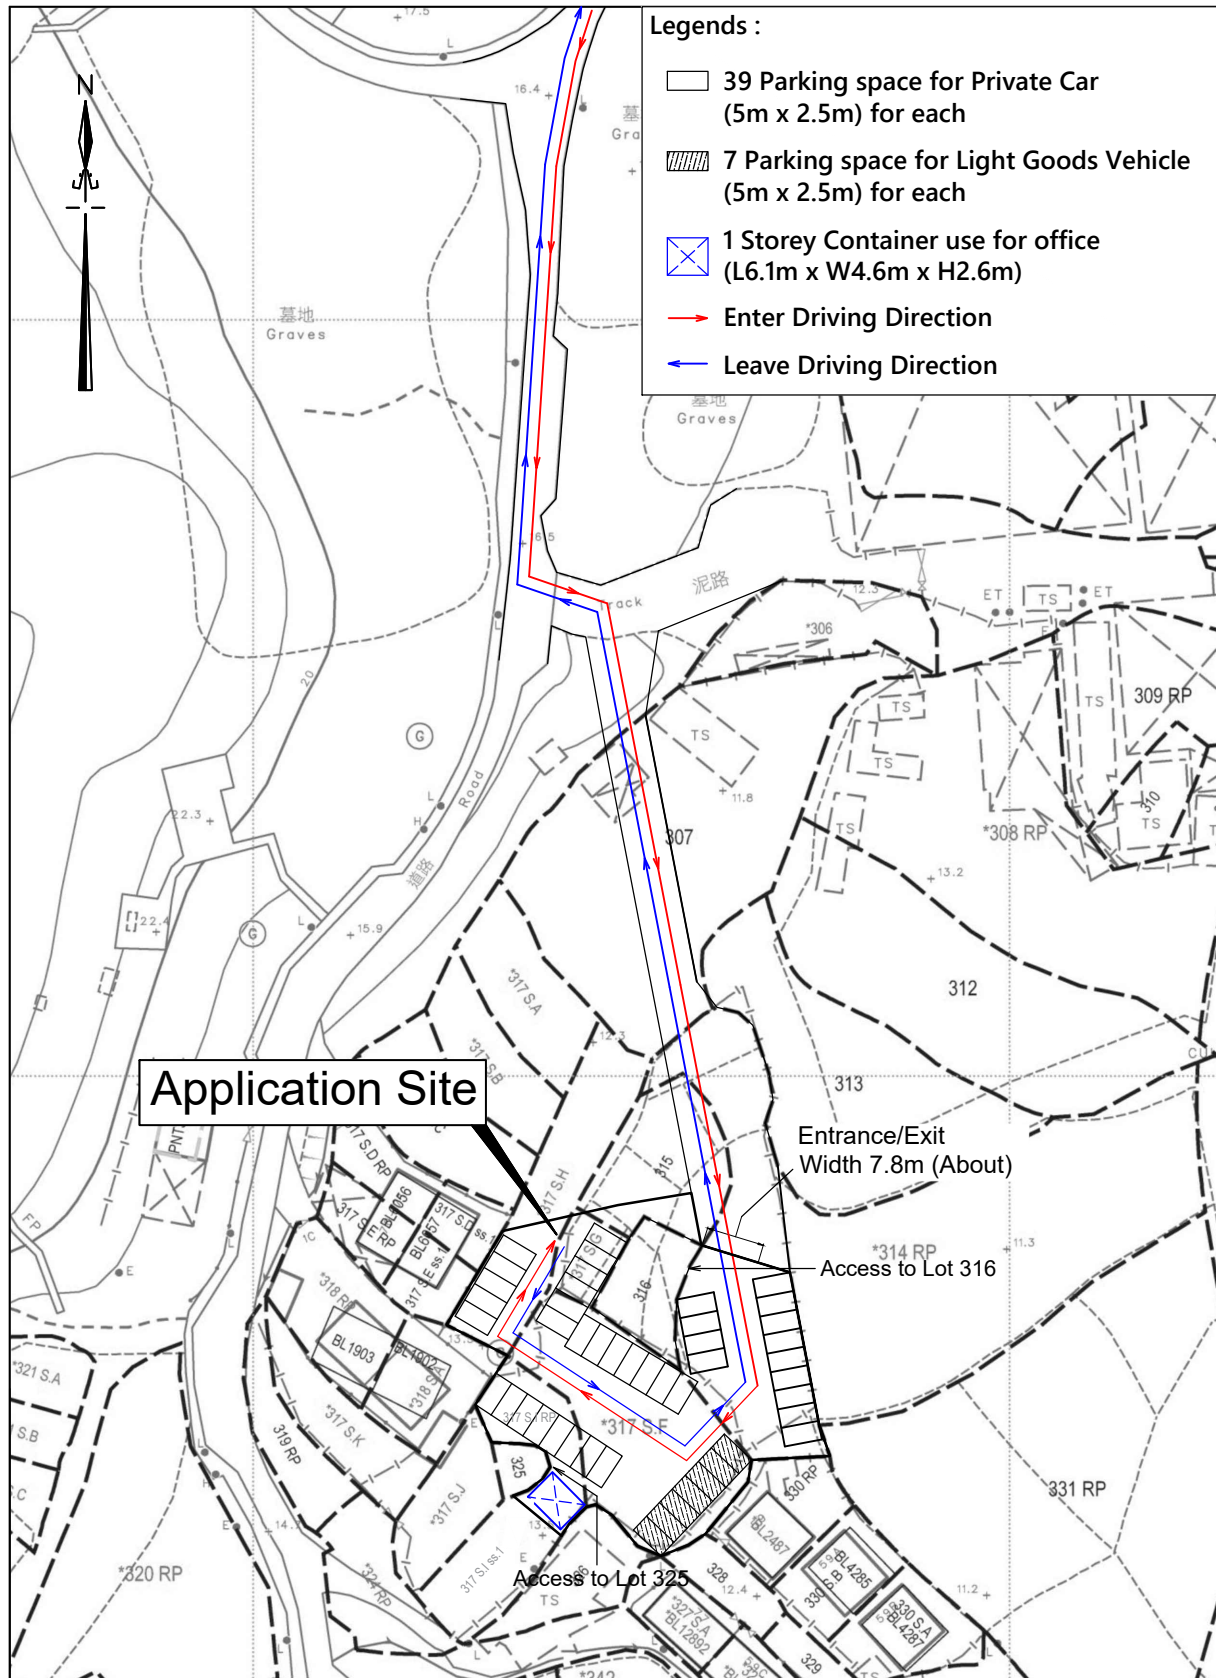

卓 弘 測 量 服 務 公 司
CHUO WANG SURVEY SERVICES COMPANY

1/F, Block A, Wo Tai Building, No. 2-24, Wo Tai Street,
Luen Wo Hui, Fanling, N.T.

Telephone : 26831600 Mobile : 66862836 Fax : 26831380
E-mail - chuowang.ssc@gmail.com / h.y.pang@hotmail.com

Scale : 1 : 1000

Survey Sheet No. : 6-NE-17D
6-NE-22B

Date : May 2025

FILLING PLAN



卓 弘 測 量 服 務 公 司
CHUO WANG SURVEY SERVICES COMPANY
 1/F, Block A, Wo Tai Building, No. 2-24, Wo Tai Street,
 Luen Wo Hui, Fanling, N.T.
 Telephone : 26831600 Mobile : 66862836 Fax : 26831380
 E-mail - chuowang.ssc@gmail.com / h.y.pang@hotmail.com

Scale : 1 : 1000
Survey Sheet No. : 6-NE-17D
6-NE-22B
Date : May 2025