


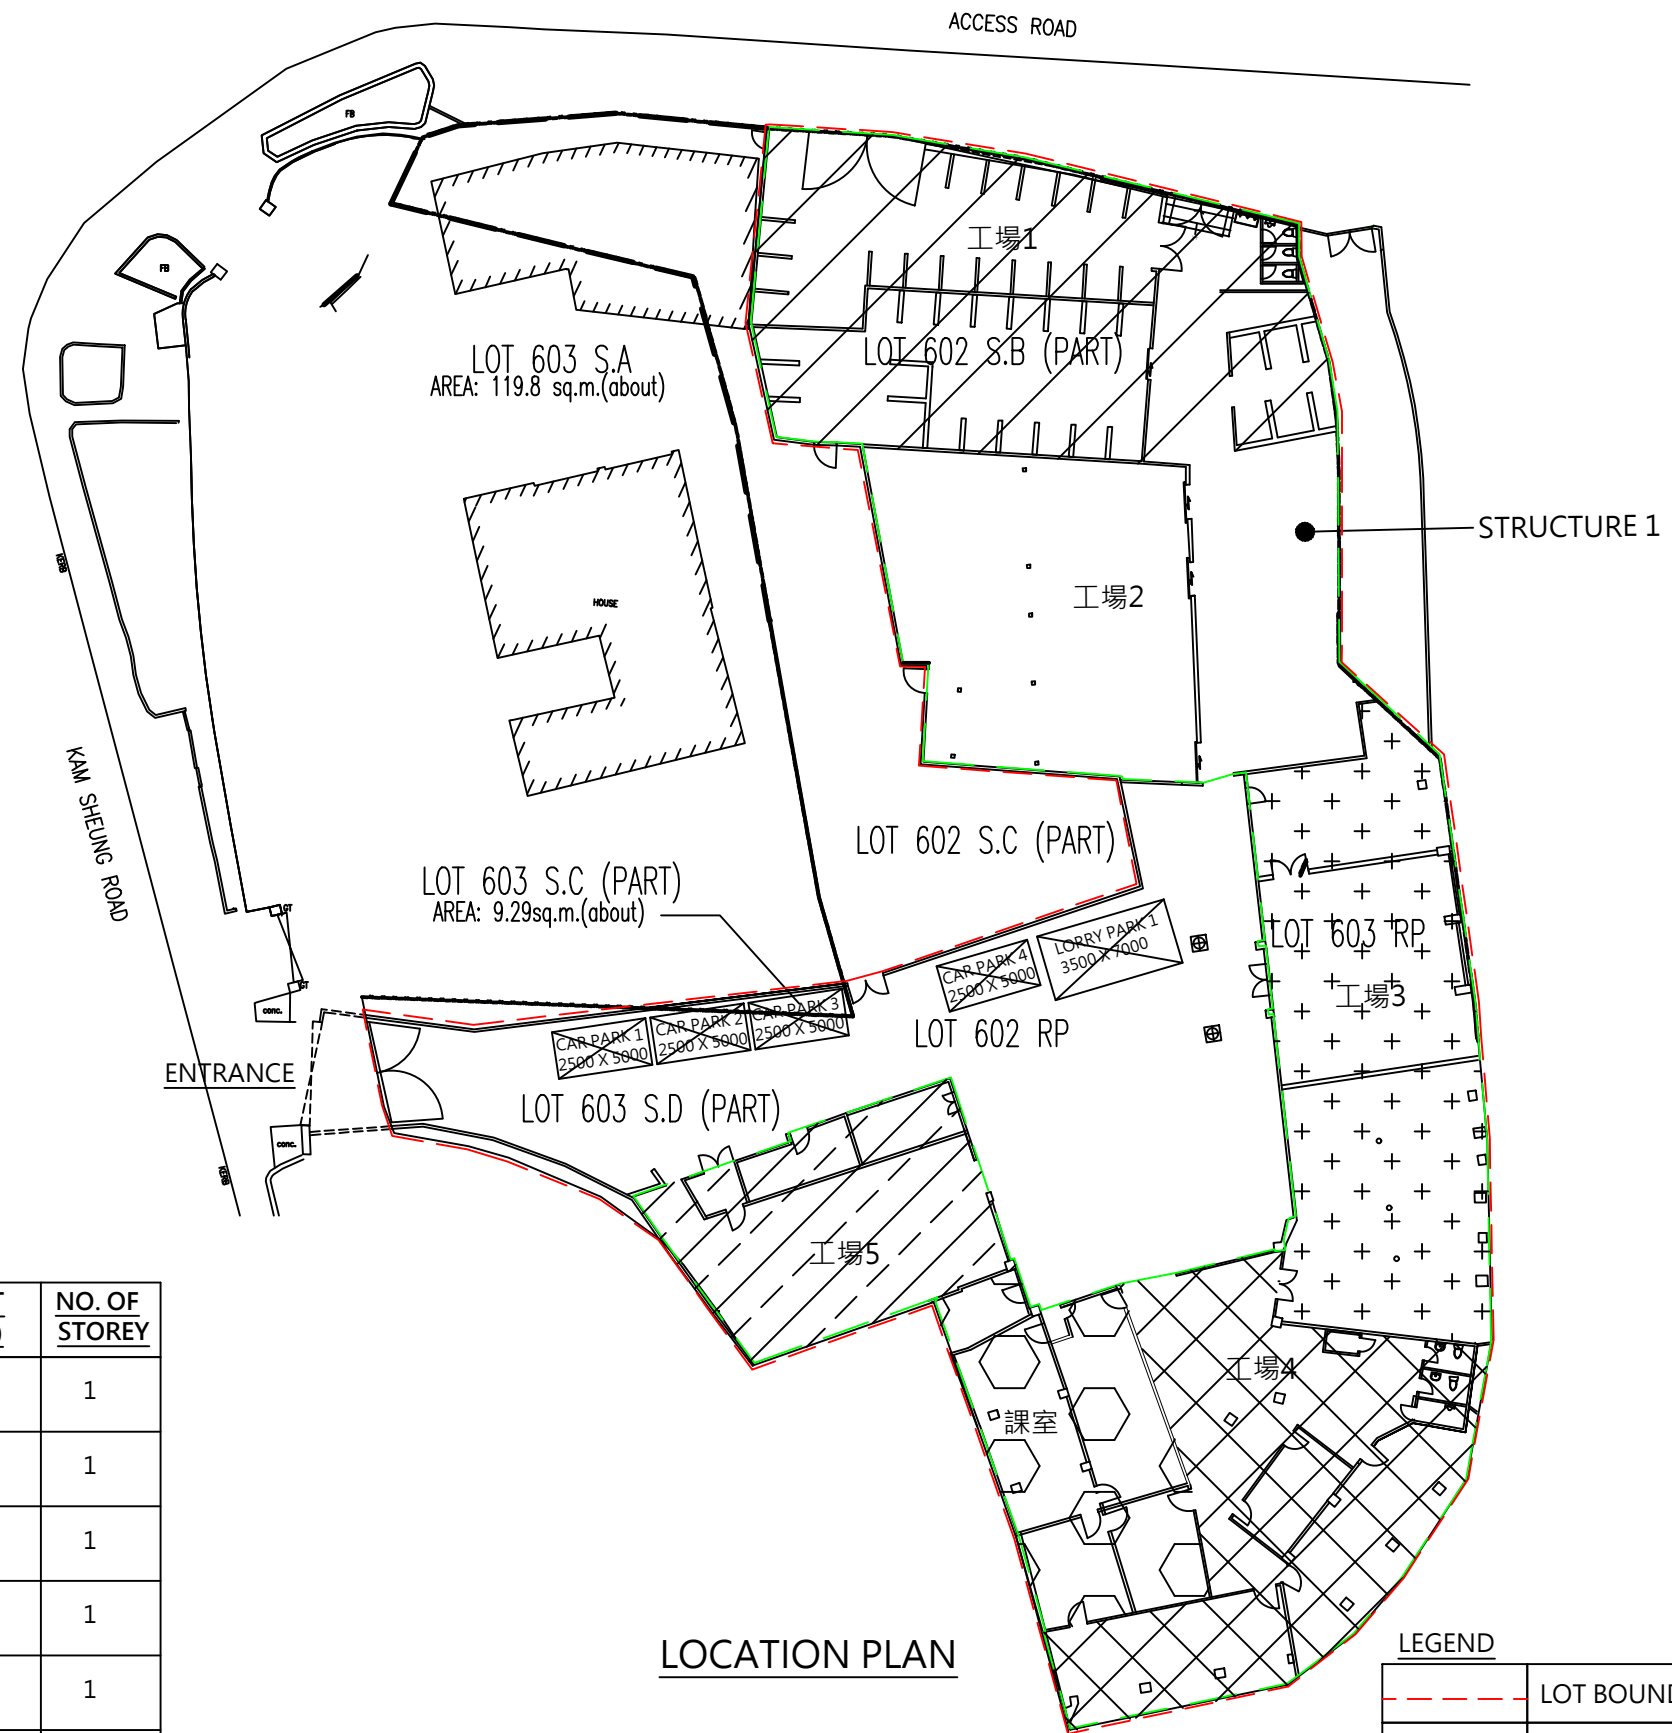

LEGEND

ITEM	LOCATION	GROSS FLOOR AREA (GFA)	BUILDING HEIGHT (NOT EXCEEDING)	NO. OF STOREY
1	工場 1	ABOUT 448.75 SQ.M	6.5 M	1
2	工場 2	ABOUT 403.76 SQ.M	6.5 M	1
3	工場 3	ABOUT 336.12SQ.M	6.5 M	1
4	工場 4	ABOUT 313.20 SQ.M	6.5 M	1
5	工場 5	ABOUT 177.86 SQ.M	6.5 M	1
6	課室	ABOUT 175.34 SQ.M	6.5 M	1

TOTAL: ABOUT 1,855.03 SQ.M

LOCATION PLAN

LEGEND

---	LOT BOUNDARY LINE
---	STRUCTURE 1

REVISION	DATE	TITLE	SCALE	DWN.	PROJECT
		LAYOUT PLAN	1: 400		TRAINING CENTRE
				DATE	LOTS NO. 602 S.B.(Part), 602 S.C.(Part), 602 R.P.,
				CHK.	603 S.C.(Part), 603 S.D.(Part), 603 R.P.,
				DATE	IN D.D. 106,
				APP.	KAM SHING ROAD, KAM TIN, YUEN LONG.
				DATE	PLAN
					JOB NO.
					DWG. NO.
					REVISION



K.A. KHO & ASSOCIATES
ARCHITECTS & CONSULTANTS LTD.
許金安則師樓有限公司

1710 TAI YAU BUILDING, 181 JOHNSTON ROAD, HONG KONG. TEL:(852)2833-6813
香港灣仔莊士敦道一八一號大有大廈一七一〇室 電話:(八五二)二八三三六八一三

20250603