

Legends :



Vehicle Access

Project Title :

Proposed Temporary Shop and Services
(Retail Shop for Hardware Groceries and Construction Materials) for a Period of 3 Years

Drawing Title :

Access Plan (D.D. 113 Lot Nos. 314 RP (Part) & 331 RP)

Scale :

Not to scale

Plan No. :

CW/331RP/113/ASP


Date :

25-07-2025

Survey Sheet No. :


6-NE-17D & 6-NE-22B

卓 弘 測 量 服 務 公 司
CHUO WANG SURVEY SERVICES COMPANY

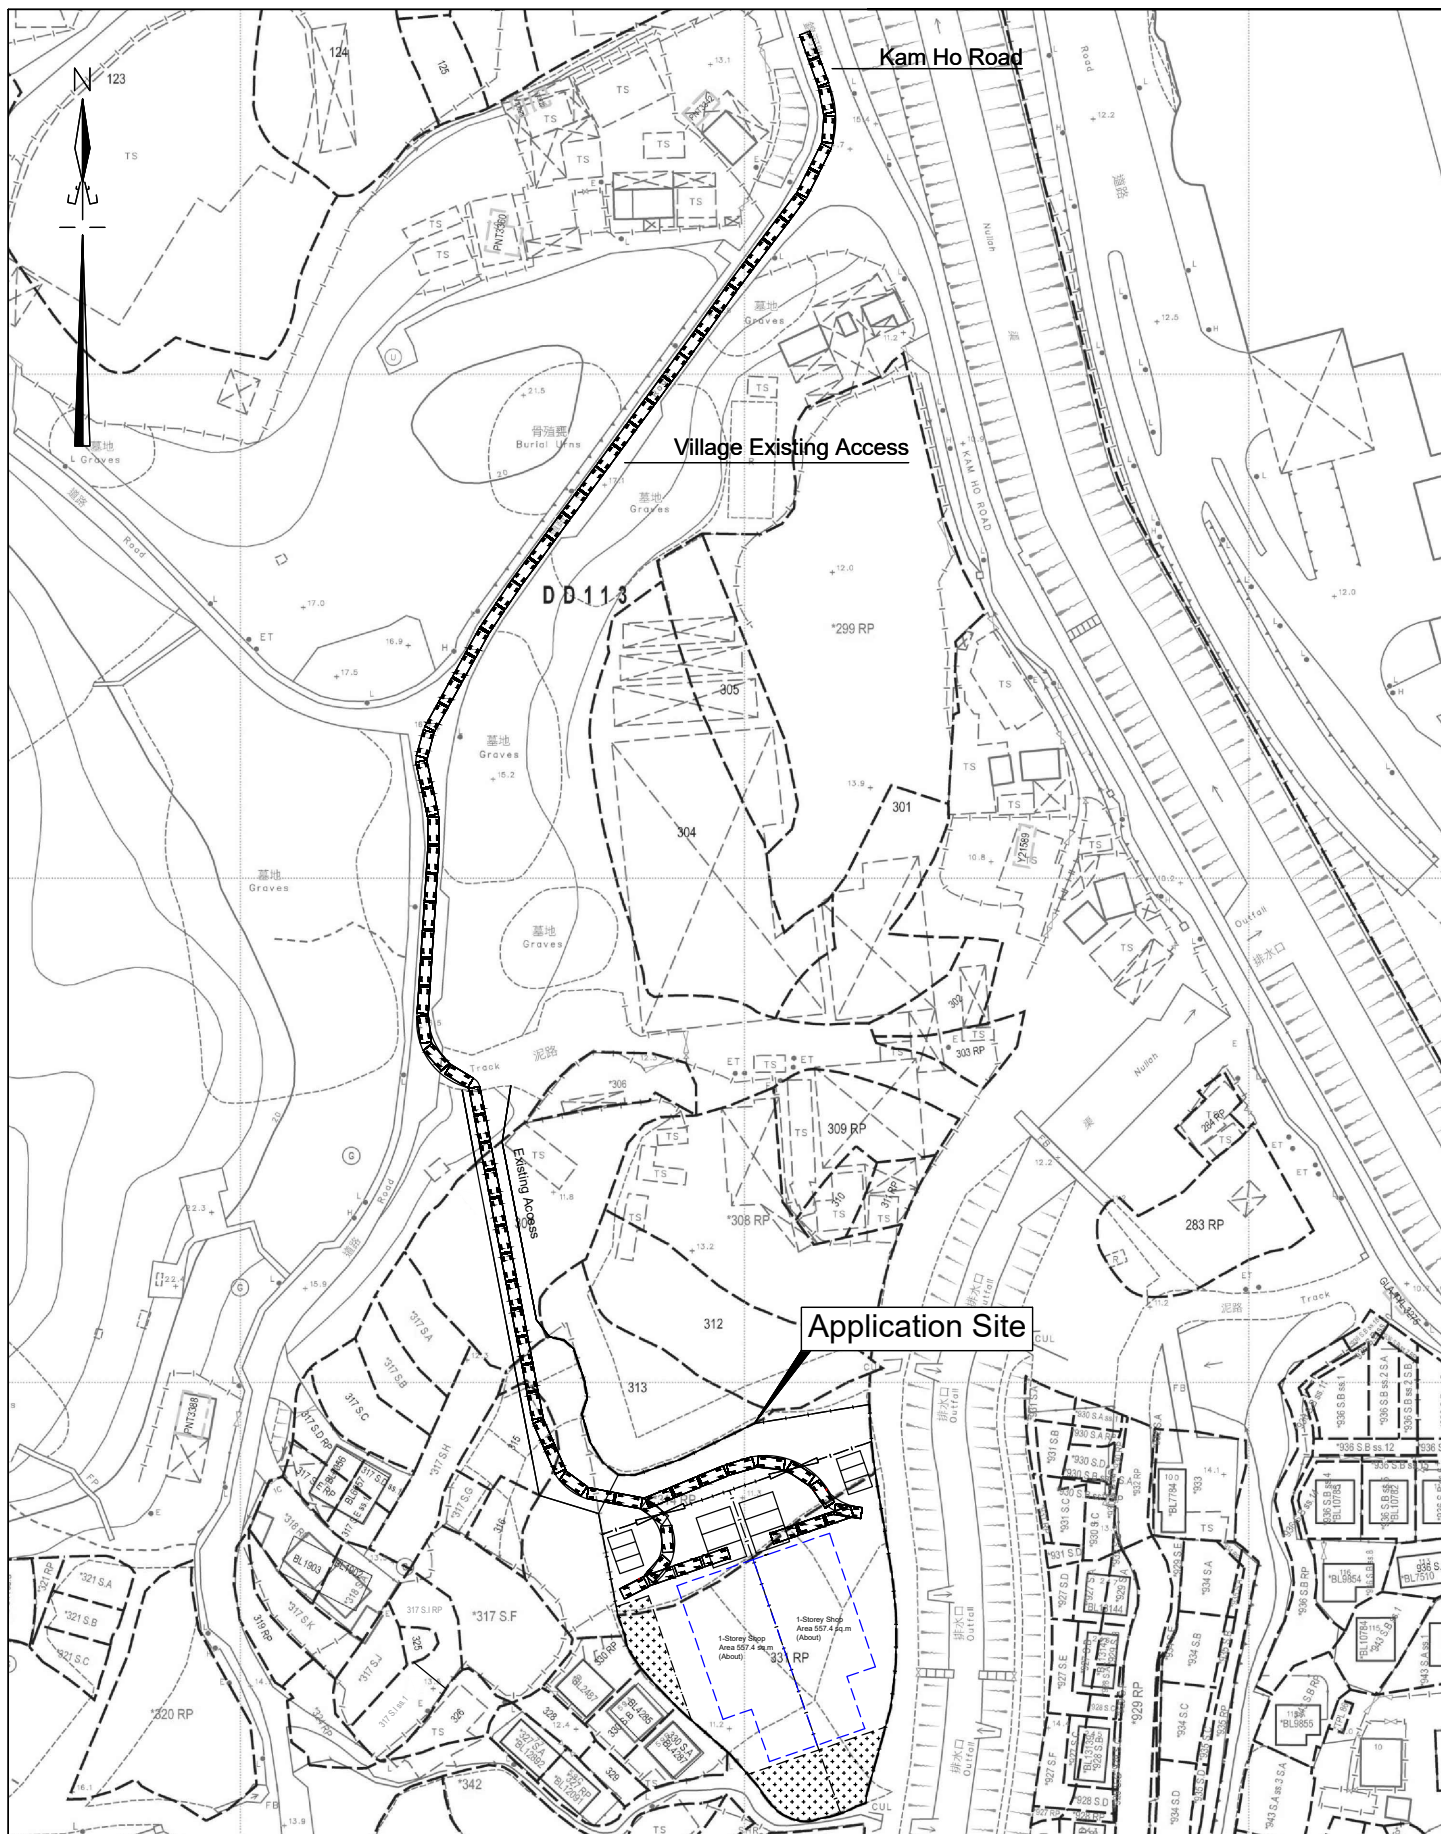

<p>Project Title :</p> <p>Proposed Temporary Shop and Services (Retail Shop for Hardware Groceries and Construction Materials) for a Period of 3 Years</p>	<p>Scale :</p> <p>Not to scale</p>	<p>Plan No. :</p> <p>CW/331RP/113/ROP1</p>
<p>Drawing Title :</p> <p>Routing Plan (D.D. 113 Lot Nos. 314 RP (Part) & 331 RP)</p>	<p>Date :</p> <p>25-07-2025</p>	<p>Survey Sheet No. :</p> <p>6-NE-17D & 6-NE-22B</p>

卓 弘 測 量 服 務 公 司
CHUO WANG SURVEY SERVICES COMPANY

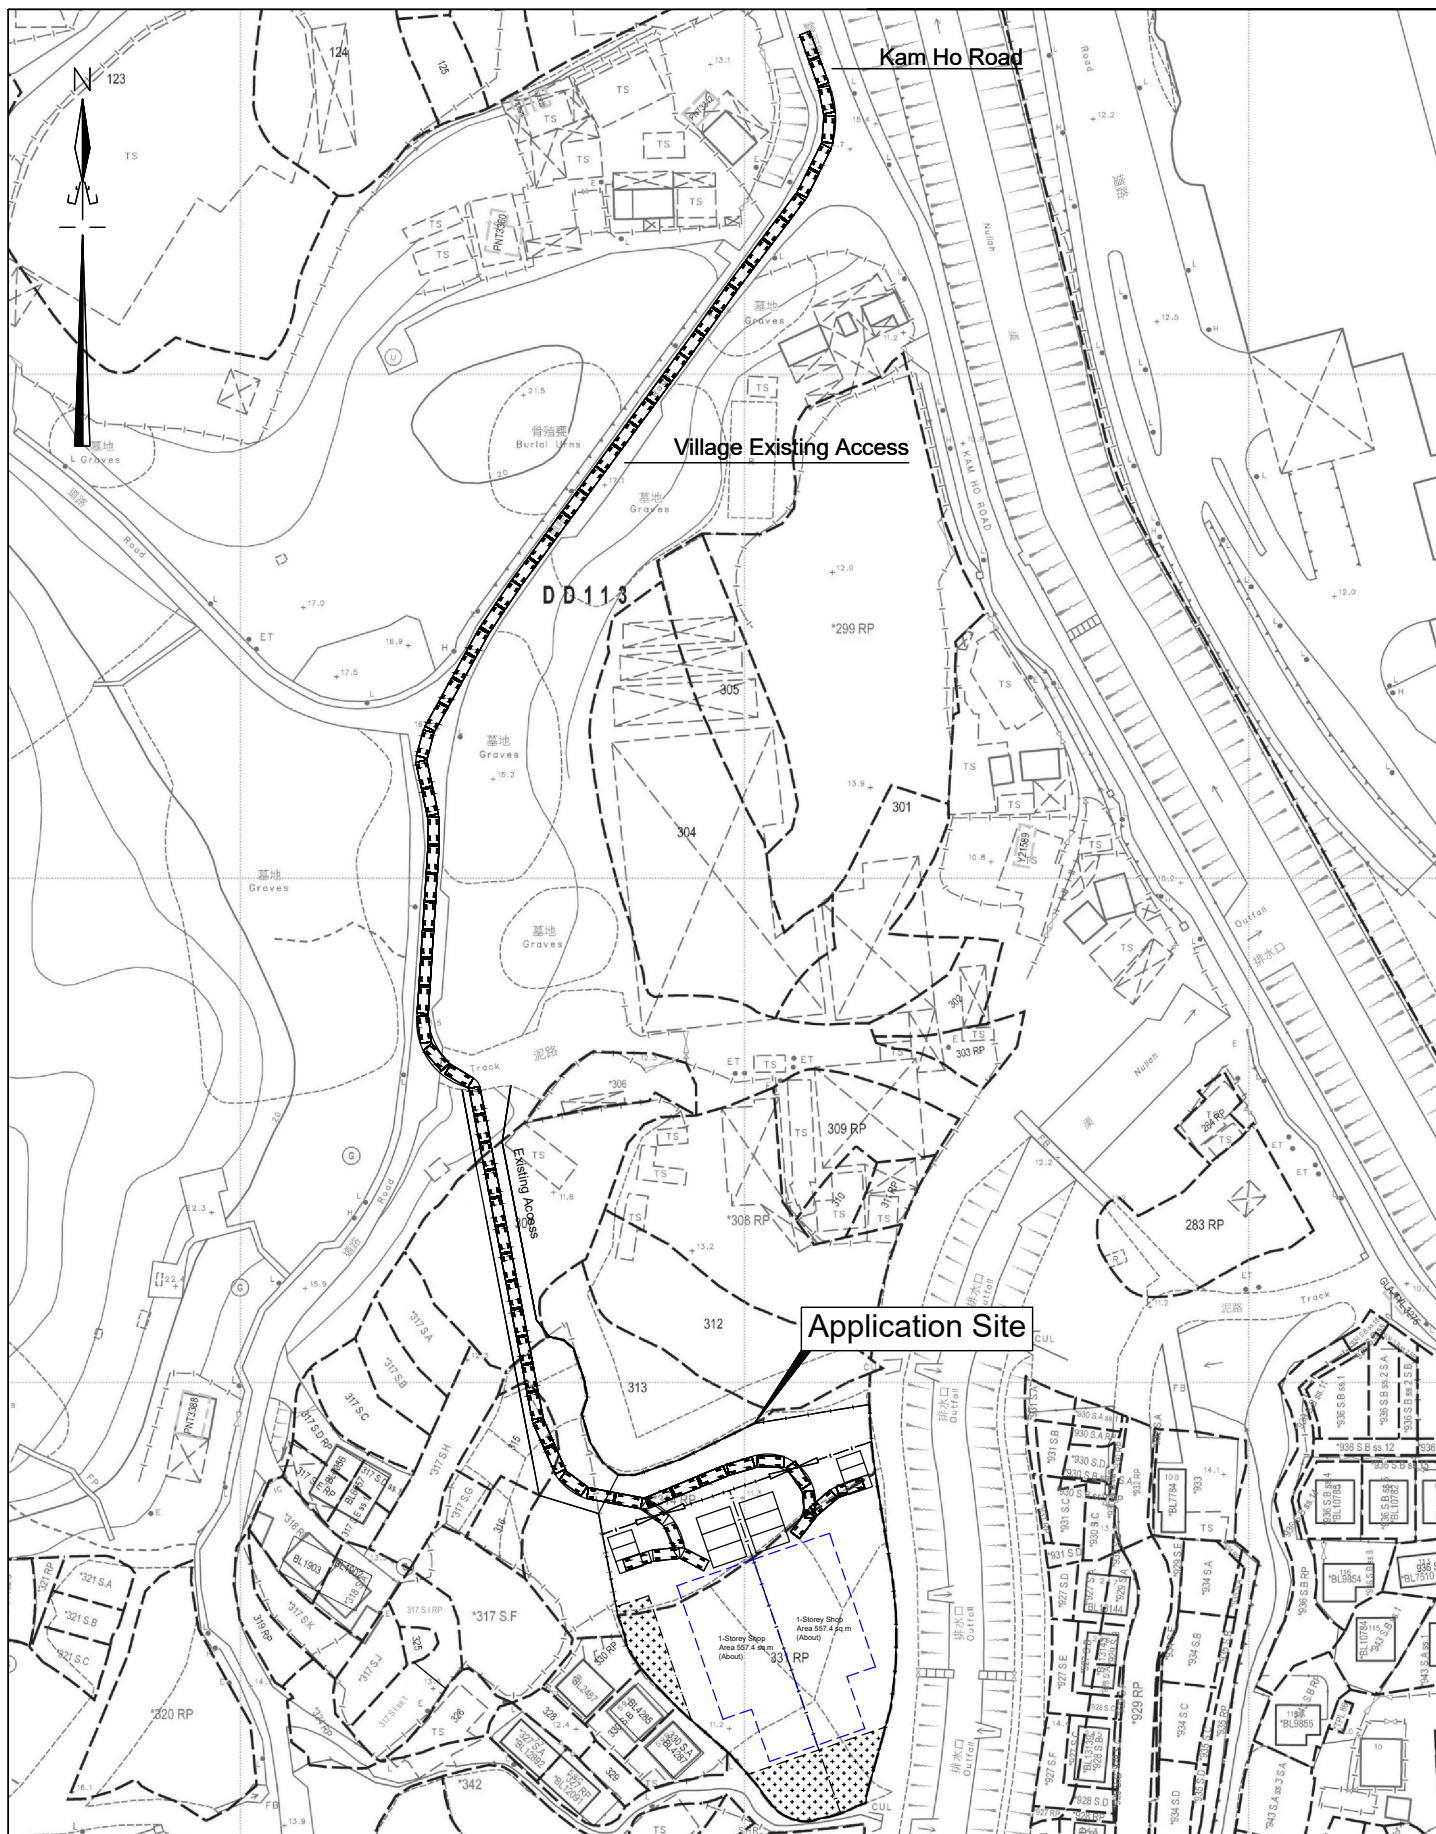

<p>Project Title :</p> <p>Proposed Temporary Shop and Services (Retail Shop for Hardware Groceries and Construction Materials) for a Period of 3 Years</p>	<p>Scale :</p> <p>Not to scale</p>	<p>Plan No. :</p> <p>CW/331RP/113/ROP2</p>
<p>Drawing Title :</p> <p>Routing Plan (D.D. 113 Lot Nos. 314 RP (Part) & 331 RP)</p>	<p>Date :</p> <p>25-07-2025</p>	<p>Survey Sheet No. :</p> <p>6-NE-17D & 6-NE-22B</p>

卓 弘 測 量 服 務 公 司
CHUO WANG SURVEY SERVICES COMPANY

