

寄件者: Athena Pui Yin LAI/PLAND
寄件日期: 2026年01月27日星期二 17:12
收件者: tpbpd/PLAND
副本: Ajyum Distinction CHAN/PLAND; Travis Tsz Ki KWOK/PLAND; Yen PY LEUNG/PLAND
主旨: Fw: [FI] Application No. A/YL-KTS/1099
附件: 申請做硬鋪面位置圖.pdf; 最新規劃許可申請表.pdf

Dear Sir/Madam,

Attached please find the further information submission from the applicant for the captioned application.

Best regards,
Athena LAI
TPG/FSYLE(7)
FS&YLE DPO, PlanD
Tel: 3160 8969



透過規劃工作，使香港成為一個宜居、具競爭力和可持續發展的亞洲國際都會
We plan to make Hong Kong a Liveable • Competitive • Sustainable ASIA'S WORLD CITY



From: [REDACTED]
Sent: Tuesday, January 27, 2026 4:59 PM
To: Athena Pui Yin LAI/PLAND <[REDACTED]>
Subject: Re: 規劃申請編號 : A/YL-KTS/1099

規劃署黎小姐:您好!

有關規劃許可申請編號A-YL-KTS-1099申請人提交申請進一步資料在附件請查閱.謝謝!

[REDACTED] 在 2026年1月27日星期二 下午04:55:57 [GMT+8] 寫道 :

規劃署黎小姐:您好!

有關規劃許可申請編號A-YL-KTS-1099申請人提交申請進一步資料在附件請查閱.謝謝!

[REDACTED] 在 2026年1月27日星期二 下午04:41:52 [GMT+8] 寫道 :

黎小姐:您好!

幫我看看這張圖在附件請查閱.謝謝!

Athena Pui Yin LAI/PLAND (<[REDACTED]>) 在 2026年1月27日星期二 下午04:30:15 [GMT+8] 寫道 :

Urgent Return receipt Expand Group Restricted Prevent Copy

蔡先生：

附圖為你曾向城規會提交的原始文件，該文件已被上載至城規會網站以供公眾查閱。現附上繪圖供你修改。謝謝。

黎珮言

粉嶺、上水及元朗東規劃處

電話：[REDACTED]

[See attachment "硬鋪面圖.pdf"]

From: [REDACTED]

Sent: Tuesday, January 27, 2026 4:56 PM

To: Athena Pui Yin LAI/PLAND <[REDACTED]>

Subject: Re: 規劃申請編號 : A/YL-KTS/1099

規劃署黎小姐:您好!

有關規劃許可申請編號A-YL-KTS-1099申請人提交申請進一步資料在附件請查閱.謝謝!

[REDACTED] 在 2026年1月27日星期二 下午04:41:52 [GMT+8] 寫道：

黎小姐:您好!

幫我看看這張圖在附件請查閱.謝謝!

Athena Pui Yin LAI/PLAND (<[REDACTED]>) 在 2026年1月27日星期二 下午04:30:15 [GMT+8] 寫道：

蔡先生：

附圖為你曾向城規會提交的原始文件，該文件已被上載至城規會網站以供公眾查閱。現附上繪圖供你修改。謝謝。

黎珮言

粉嶺、上水及元朗東規劃處

電話：3160 8969

[See attachment "硬鋪面圖.pdf"]

2025年 9月 29日

此文件在
只會在收到所有必要的資料及文件後才正式確認收到
申請的日期。

This document is received on 2025 -09- 29.
The Town Planning Board will formally acknowledge
the date of receipt of the application only upon receipt
of all the required information and documents.

Form No. S16-I
表格第 S16-I 號

APPLICATION FOR PERMISSION

UNDER SECTION 16 OF

THE TOWN PLANNING ORDINANCE

(CAP. 131)

根據《城市規劃條例》(第131章)
第16條遞交的許可申請

Applicable to proposals not involving or not only involving:
適用於建議不涉及或不祇涉及：

- (i) Construction of “New Territories Exempted House(s)”;興建「新界豁免管制屋宇」;
- (ii) Temporary use/development of land and/or building not exceeding 3 years in rural areas or Regulated Areas; and位於鄉郊地區或受規管地區土地上及/或建築物內進行為期不超過三年的臨時用途/發展;及
- (iii) Renewal of permission for temporary use or development in rural areas or Regulated Areas位於鄉郊地區或受規管地區的臨時用途或發展的許可續期

Applicant who would like to publish the notice of application in local newspapers to meet one of the Town Planning Board's requirements of taking reasonable steps to obtain consent of or give notification to the current land owner, please refer to the following link regarding publishing the notice in the designated newspapers:
https://www.tpb.gov.hk/en/plan_application/apply.html

申請人如欲在本地報章刊登申請通知，以採取城市規劃委員會就取得現行土地擁有人的同意或通知現行土地擁有人所指定的其中一項合理步驟，請瀏覽以下網址有關在指定的報章刊登通知：
https://www.tpb.gov.hk/tc/plan_application/apply.html

General Note and Annotation for the Form

填寫表格的一般指引及註解

“Current land owner” means any person whose name is registered in the Land Registry as that of an owner of the land to which the application relates, as at 6 weeks before the application is made
「現行土地擁有人」指在提出申請前六星期，其姓名或名稱已在土地註冊處註冊為該申請所關乎的土地的擁有人的人

& Please attach documentary proof 請夾附證明文件

^ Please insert number where appropriate 請在適當地方註明編號

Please fill “NA” for inapplicable item 請在不適用的項目填寫「不適用」

Please use separate sheets if the space provided is insufficient 如所提供的空間不足，請另頁說明

Please insert a 「✓」 at the appropriate box 請在適當的方格內上加上「✓」號

For Official Use Only 請勿填寫此欄	Application No. 申請編號	A/YC-KTS/1099
	Date Received 收到日期	2025-09-29

1. The completed form and supporting documents (if any) should be sent to the Secretary, Town Planning Board (the Board), 15/F, North Point Government Offices, 333 Java Road, North Point, Hong Kong.
申請人須把填妥的申請表格及其他支持申請的文件(倘有),送交香港北角渣華道333號北角政府合署15樓城市規劃委員會(下稱「委員會」)秘書處。
2. Please read the "Guidance Notes" carefully before you fill in this form. The document can be downloaded from the Board's website at <http://www.tpb.gov.hk/>. It can also be obtained from the Secretariat of the Board at 15/F, North Point Government Offices, 333 Java Road, North Point, Hong Kong (Tel: 2231 4810 or 2231 4835), and the Planning Enquiry Counters of the Planning Department (Hotline: 2231 5000) (17/F, North Point Government Offices, 333 Java Road, North Point, Hong Kong and 14/F, Sha Tin Government Offices, 1 Sheung Wo Che Road, Sha Tin, New Territories).
請先細閱《申請須知》的資料單張,然後填寫此表格。該份文件可從委員會的網頁下載(網址:<http://www.tpb.gov.hk/>),亦可向委員會秘書處(香港北角渣華道333號北角政府合署15樓-電話:2231 4810或2231 4835)及規劃署的規劃資料查詢處(熱線:2231 5000)(香港北角渣華道333號北角政府合署17樓及新界沙田上禾輦路1號沙田政府合署14樓)索取。
3. This form can be downloaded from the Board's website, and obtained from the Secretariat of the Board and the Planning Enquiry Counters of the Planning Department. The form should be typed or completed in block letters. The processing of the application may be refused if the required information or the required copies are incomplete.
此表格可從委員會的網頁下載,亦可向委員會秘書處及規劃署的規劃資料查詢處索取。申請人須以打印方式或以正楷填寫表格。如果申請人所提交的資料或文件副本不齊全,委員會可拒絕處理有關申請。

1. Name of Applicant 申請人姓名/名稱

(Mr. 先生 / Mrs. 夫人 / Miss 小姐 / Ms. 女士 / Company 公司 / Organisation 機構)

蔡和軍

2. Name of Authorised Agent (if applicable) 獲授權代理人姓名/名稱(如適用)

(Mr. 先生 / Mrs. 夫人 / Miss 小姐 / Ms. 女士 / Company 公司 / Organisation 機構)

3. Application Site 申請地點

(a) Full address / location / demarcation district and lot number (if applicable) 詳細地址/地點/丈量約份及地段號碼(如適用)	政府丈量: DD113地段編號: 54(部份) 55RP(部份)
(b) Site area and/or gross floor area involved 涉及的地盤面積及/或總樓面面積	<input checked="" type="checkbox"/> Site area 地盤面積 207 sq.m 平方米 <input checked="" type="checkbox"/> About 約 <input type="checkbox"/> Gross floor area 總樓面面積 sq.m 平方米 <input type="checkbox"/> About 約
(c) Area of Government land included (if any) 所包括的政府土地面積(倘有)	0 sq.m 平方米 <input type="checkbox"/> About 約

(d) Name and number of the related statutory plan(s) 有關法定圖則的名稱及編號	S/YL-KTS/15
(e) Land use zone(s) involved 涉及的土地用途地帶	農業
(f) Current use(s) 現時用途	<p>養羊</p> <p>(If there are any Government, institution or community facilities, please illustrate on plan and specify the use and gross floor area) (如有任何政府、機構或社區設施，請在圖則上顯示，並註明用途及總樓面面積)</p>

4. "Current Land Owner" of Application Site 申請地點的「現行土地擁有人」

The applicant 申請人 –

- is the sole "current land owner"^{#&} (please proceed to Part 6 and attach documentary proof of ownership). 是唯一的「現行土地擁有人」^{#&} (請繼續填寫第 6 部分，並夾附業權證明文件)。
- is one of the "current land owners"^{#&} (please attach documentary proof of ownership). 是其中一名「現行土地擁有人」^{#&} (請夾附業權證明文件)。
- is not a "current land owner"[#]. 並不是「現行土地擁有人」[#]。
- The application site is entirely on Government land (please proceed to Part 6). 申請地點完全位於政府土地上 (請繼續填寫第 6 部分)。

5. Statement on Owner's Consent/Notification

就土地擁有人的同意/通知土地擁有人的陳述

- (a) According to the record(s) of the Land Registry as at (DD/MM/YYYY), this application involves a total of "current land owner(s)"[#]. 根據土地註冊處截至 年 月 日的記錄，這宗申請共牽涉 名「現行土地擁有人」[#]。

(b) The applicant 申請人 –

- has obtained consent(s) of "current land owner(s)"[#]. 已取得 名「現行土地擁有人」[#]的同意。

Details of consent of "current land owner(s)"[#] obtained 取得「現行土地擁有人」[#]同意的詳情

No. of 'Current Land Owner(s)' 「現行土地擁有人」數目	Lot number/address of premises as shown in the record of the Land Registry where consent(s) has/have been obtained 根據土地註冊處記錄已獲得同意的地段號碼／處所地址	Date of consent obtained (DD/MM/YYYY) 取得同意的日期 (日/月/年)

(Please use separate sheets if the space of any box above is insufficient. 如上列任何方格的空間不足，請另頁說明)

- has notified "current land owner(s)"[#]
已通知 名「現行土地擁有人」[#]。

Details of the "current land owner(s)" [#] notified 已獲通知「現行土地擁有人」 [#] 的詳細資料		
No. of 'Current Land Owner(s)' 「現行土地擁有人」數目	Lot number/address of premises as shown in the record of the Land Registry where notification(s) has/have been given 根據土地註冊處記錄已發出通知的地段號碼／處所地址	Date of notification given (DD/MM/YYYY) 通知日期(日/月/年)

(Please use separate sheets if the space of any box above is insufficient. 如上列任何方格的空間不足，請另頁說明)

- has taken reasonable steps to obtain consent of or give notification to owner(s):
已採取合理步驟以取得土地擁有人的同意或向該人發給通知。詳情如下：

Reasonable Steps to Obtain Consent of Owner(s) 取得土地擁有人的同意所採取的合理步驟

- sent request for consent to the "current land owner(s)" on _____ (DD/MM/YYYY)^{#&}
於 _____ (日/月/年)向每一名「現行土地擁有人」[#]郵遞要求同意書&

Reasonable Steps to Give Notification to Owner(s) 向土地擁有人發出通知所採取的合理步驟

- published notices in local newspapers on _____ (DD/MM/YYYY)[&]
於 _____ (日/月/年)在指定報章就申請刊登一次通知&

- posted notice in a prominent position on or near application site/premises on
_____ (DD/MM/YYYY)[&]

於 8月27日 (日/月/年)在申請地點／申請處所或附近的顯明位置貼出關於該申請的通知&

- sent notice to relevant owners' corporation(s)/owners' committee(s)/mutual aid committee(s)/management office(s) or rural committee on _____ (DD/MM/YYYY)[&]
於 8月27日 (日/月/年)把通知寄往相關的業主立案法團/業主委員會/互助委員會或管理處，或有關的鄉事委員會&

Others 其他

- others (please specify)
其他 (請指明)

Note: May insert more than one 「✓」.

Information should be provided on the basis of each and every lot (if applicable) and premises (if any) in respect of the application.

註：可在多於一個方格內加上「✓」號

申請人須就申請涉及的每一地段 (倘適用) 及處所 (倘有) 分別提供資料

6. Type(s) of Application 申請類別

- Type (i) Change of use within existing building or part thereof
第(i)類 更改現有建築物或其部分內的用途
- Type (ii) Diversion of stream / excavation of land / filling of land / filling of pond as required under Notes of Statutory Plan(s)
第(ii)類 根據法定圖則《註釋》內所要求的河道改道／挖土／填土／填塘工程／
- Type (iii) Public utility installation / Utility installation for private project
第(iii)類 公用事業設施裝置/私人發展計劃的公用設施裝置
- Type (iv) Minor relaxation of stated development restriction(s) as provided under Notes of Statutory Plan(s)
第(iv)類 略為放寬於法定圖則《註釋》內列明的發展限制
- Type (v) Use / development other than (i) to (iv) above
第(v)類 上述的(i)至(iv)項以外的用途／發展

Note 1: May insert more than one 「✓」.

註 1：可在多於一個方格內加上「✓」號

Note 2: For Development involving columbarium use, please complete the table in the Appendix.

註 2：如發展涉及靈灰安置所用途，請填妥於附件的表格。

(i) For Type (i) application 供第(i)類申請

(a) Total floor area involved 涉及的總樓面面積	sq.m 平方米		
(b) Proposed use(s)/development 擬議用途/發展	(If there are any Government, institution or community facilities, please illustrate on plan and specify the use and gross floor area) (如有任何政府、機構或社區設施，請在圖則上顯示，並註明用途及總樓面面積)		
(c) Number of storeys involved 涉及層數		Number of units involved 涉及單位數目	
(d) Proposed floor area 擬議樓面面積	Domestic part 住用部分 sq.m 平方米 <input type="checkbox"/> About 約		
	Non-domestic part 非住用部分 sq.m 平方米 <input type="checkbox"/> About 約		
	Total 總計 sq.m 平方米 <input type="checkbox"/> About 約		
(e) Proposed uses of different floors (if applicable) 不同樓層的擬議用途(如適用) (Please use separate sheets if the space provided is insufficient) (如所提供的空間不足，請另頁說明)	Floor(s) 樓層	Current use(s) 現時用途	Proposed use(s) 擬議用途

(ii) For Type (ii) application 供第(ii)類申請

(a) Operation involved 涉及工程	<input type="checkbox"/> Diversion of stream 河道改道			
	<input type="checkbox"/> Filling of pond 填塘	Area of filling 填塘面積	sq.m 平方米	<input type="checkbox"/> About 約
		Depth of filling 填塘深度	m 米	<input type="checkbox"/> About 約
	<input checked="" type="checkbox"/> Filling of land 填土	207 sq.m 平方米	<input checked="" type="checkbox"/> About 約
		Area of filling 填土地面積	m 米	<input checked="" type="checkbox"/> About 約
	Depth of filling 填土地厚度			
<input type="checkbox"/> Excavation of land 挖土 sq.m 平方米	<input type="checkbox"/> About 約		
	Area of excavation 挖土地面積	m 米	<input type="checkbox"/> About 約	
	Depth of excavation 挖土地深度			
<p>(Please indicate on site plan the boundary of concerned land/pond(s), and particulars of stream diversion, the extent of filling of land/pond(s) and/or excavation of land) (請用圖則顯示有關土地／池塘界線，以及河道改道、填塘、填土及／或挖土的細節及／或範圍))</p>				
(b) Intended use/development 有意進行的用途／發展	擬議填土(鋪設硬鋪面)用做准許的農業用途(養羊)			

(iii) For Type (iii) application 供第(iii)類申請

(a) Nature and scale 性質及規模	<input type="checkbox"/> Public utility installation 公用事業設施裝置			
	<input type="checkbox"/> Utility installation for private project 私人發展計劃的公用設施裝置			
	Please specify the type and number of utility to be provided as well as the dimensions of each building/structure, where appropriate 請註明有關裝置的性質及數量，包括每座建築物/構築物(倘有)的長度、高度和闊度			
	Name/type of installation 裝置名稱／種類	Number of provision 數量	Dimension of each installation /building/structure (m) (LxWxH) 每個裝置／建築物／構築物的尺寸 (米)(長 x 寬 x 高)	
<p>(Please illustrate on plan the layout of the installation 請用圖則顯示裝置的布局)</p>				

(iv) For Type (iv) application 供第(iv)類申請

- (a) Please specify the proposed minor relaxation of stated development restriction(s) and also fill in the proposed use/development and development particulars in part (v) below –
請列明擬議略為放寬的發展限制並填妥於第(v)部分的擬議用途/發展及發展細節 –

- | | |
|---|--|
| <input type="checkbox"/> Plot ratio restriction
地積比率限制 | From 由 to 至 |
| <input type="checkbox"/> Gross floor area restriction
總樓面面積限制 | From 由sq. m 平方米 to 至sq. m 平方米 |
| <input type="checkbox"/> Site coverage restriction
上蓋面積限制 | From 由% to 至% |
| <input type="checkbox"/> Building height restriction
建築物高度限制 | From 由m 米 to 至m 米
From 由mPD 米 (主水平基準上) to 至mPD 米 (主水平基準上) |
| <input type="checkbox"/> Non-building area restriction
非建築用地限制 | From 由m to 至m |
| <input type="checkbox"/> Others (please specify)
其他 (請註明) |
..... |

(v) For Type (v) application 供第(v)類申請

- (a) Proposed
use(s)/development
擬議用途/發展

(Please illustrate the details of the proposal on a layout plan 請用平面圖說明建議詳情)

(b) Development Schedule 發展細節表

- | | | |
|---|---|----------------------------------|
| Proposed gross floor area (GFA) 擬議總樓面面積 | sq.m 平方米 | <input type="checkbox"/> About 約 |
| Proposed plot ratio 擬議地積比率 | | <input type="checkbox"/> About 約 |
| Proposed site coverage 擬議上蓋面積 | % | <input type="checkbox"/> About 約 |
| Proposed no. of blocks 擬議座數 | | |
| Proposed no. of storeys of each block 每座建築物的擬議層數 | storeys 層 | |
| | <input type="checkbox"/> include 包括 storeys of basements 層地庫 | |
| | <input type="checkbox"/> exclude 不包括 storeys of basements 層地庫 | |
| Proposed building height of each block 每座建築物的擬議高度 | mPD 米(主水平基準上) | <input type="checkbox"/> About 約 |
| | m 米 | <input type="checkbox"/> About 約 |

<input type="checkbox"/> Domestic part 住用部分	GFA 總樓面面積 sq. m 平方米 <input type="checkbox"/> About 約	
number of Units 單位數目	
average unit size 單位平均面積 sq. m 平方米 <input type="checkbox"/> About 約	
estimated number of residents 估計住客數目	
<input type="checkbox"/> Non-domestic part 非住用部分	GFA 總樓面面積	
<input type="checkbox"/> eating place 食肆 sq. m 平方米 <input type="checkbox"/> About 約	
<input type="checkbox"/> hotel 酒店 sq. m 平方米 <input type="checkbox"/> About 約	
	(please specify the number of rooms 請註明房間數目)	
<input type="checkbox"/> office 辦公室 sq. m 平方米 <input type="checkbox"/> About 約	
<input type="checkbox"/> shop and services 商店及服務行業 sq. m 平方米 <input type="checkbox"/> About 約	
<input type="checkbox"/> Government, institution or community facilities 政府、機構或社區設施	(please specify the use(s) and concerned land area(s)/GFA(s) 請註明用途及有關的地地面積／總 樓面面積)	
<input type="checkbox"/> other(s) 其他	(please specify the use(s) and concerned land area(s)/GFA(s) 請註明用途及有關的地地面積／總 樓面面積)	
<input type="checkbox"/> Open space 休憩用地	(please specify land area(s) 請註明地地面積)	
<input type="checkbox"/> private open space 私人休憩用地 sq. m 平方米 <input type="checkbox"/> Not less than 不少於	
<input type="checkbox"/> public open space 公眾休憩用地 sq. m 平方米 <input type="checkbox"/> Not less than 不少於	
(c) Use(s) of different floors (if applicable) 各樓層的用途 (如適用)		
[Block number] [座數]	[Floor(s)] [層數]	[Proposed use(s)] [擬議用途]
.....
.....
.....
.....
(d) Proposed use(s) of uncovered area (if any) 露天地方 (倘有) 的擬議用途	

7. Anticipated Completion Time of the Development Proposal

擬議發展計劃的預計完成時間

Anticipated completion time (in month and year) of the development proposal (by phase (if any)) (e.g. June 2023)

擬議發展計劃預期完成的年份及月份 (分期 (倘有)) (例：2023 年 6 月)

(Separate anticipated completion times (in month and year) should be provided for the proposed public open space and Government, institution or community facilities (if any))

(申請人須就擬議的公眾休憩用地及政府、機構或社區設施 (倘有) 提供個別擬議完成的年份及月份)

批准之後一年時間內完成

8. Vehicular Access Arrangement of the Development Proposal

擬議發展計劃的行車通道安排

Any vehicular access to the site/subject building? 是否有車路通往地盤／有關建築物？	Yes 是	<input type="checkbox"/> There is an existing access. (please indicate the street name, where appropriate) 有一條現有車路。(請註明車路名稱(如適用)) <input type="checkbox"/> There is a proposed access. (please illustrate on plan and specify the width) 有一條擬議車路。(請在圖則顯示，並註明車路的闊度) <input checked="" type="checkbox"/>
	No 否	
Any provision of parking space for the proposed use(s)? 是否有為擬議用途提供停車位？	Yes 是	<input type="checkbox"/> (Please specify type(s) and number(s) and illustrate on plan) 請註明種類及數目並於圖則上顯示) Private Car Parking Spaces 私家車車位 Motorcycle Parking Spaces 電單車車位 Light Goods Vehicle Parking Spaces 輕型貨車泊車位 Medium Goods Vehicle Parking Spaces 中型貨車泊車位 Heavy Goods Vehicle Parking Spaces 重型貨車泊車位 Others (Please Specify) 其他 (請列明) <input type="checkbox"/>
	No 否	
Any provision of loading/unloading space for the proposed use(s)? 是否有為擬議用途提供上落客貨車位？	Yes 是	<input type="checkbox"/> (Please specify type(s) and number(s) and illustrate on plan) 請註明種類及數目並於圖則上顯示) Taxi Spaces 的士車位 Coach Spaces 旅遊巴車位 Light Goods Vehicle Spaces 輕型貨車車位 Medium Goods Vehicle Spaces 中型貨車車位 Heavy Goods Vehicle Spaces 重型貨車車位 Others (Please Specify) 其他 (請列明) <input type="checkbox"/>
	No 否	

9. Impacts of Development Proposal 擬議發展計劃的影響

If necessary, please use separate sheets to indicate the proposed measures to minimise possible adverse impacts or give justifications/reasons for not providing such measures.

如需要的話，請另頁註明可盡量減少可能出現不良影響的措施，否則請提供理據/理由。

Does the development proposal involve alteration of existing building? 擬議發展計劃是否包括現有建築物的改動?	Yes 是	<input type="checkbox"/> Please provide details 請提供詳情
	No 否	<input checked="" type="checkbox"/>
Does the development proposal involve the operation on the right? 擬議發展是否涉及右列的工程? (Note: where Type (ii) application is the subject of application, please skip this section. 註：如申請涉及第(ii)類申請，請跳至下一條問題。)	Yes 是	<input type="checkbox"/> (Please indicate on site plan the boundary of concerned land/pond(s), and particulars of stream diversion, the extent of filling of land/pond(s) and/or excavation of land) (請用地盤平面圖顯示有關土地／池塘界線，以及河道改道、填塘、填土及／或挖土的細節及/或範圍)
	No 否	<input type="checkbox"/> Diversion of stream 河道改道 <input type="checkbox"/> Filling of pond 填塘 Area of filling 填塘面積 sq.m 平方米 <input type="checkbox"/> About 約 Depth of filling 填塘深度 m 米 <input type="checkbox"/> About 約 <input type="checkbox"/> Filling of land 填土 Area of filling 填土面積 sq.m 平方米 <input type="checkbox"/> About 約 Depth of filling 填土厚度 m 米 <input type="checkbox"/> About 約 <input type="checkbox"/> Excavation of land 挖土 Area of excavation 挖土面積 sq.m 平方米 <input type="checkbox"/> About 約 Depth of excavation 挖土深度 m 米 <input type="checkbox"/> About 約
Would the development proposal cause any adverse impacts? 擬議發展計劃會否造成不良影響？	On environment 對環境 Yes 會 <input type="checkbox"/> No 不會 <input checked="" type="checkbox"/> On traffic 對交通 Yes 會 <input type="checkbox"/> No 不會 <input checked="" type="checkbox"/> On water supply 對供水 Yes 會 <input type="checkbox"/> No 不會 <input checked="" type="checkbox"/> On drainage 對排水 Yes 會 <input type="checkbox"/> No 不會 <input checked="" type="checkbox"/> On slopes 對斜坡 Yes 會 <input type="checkbox"/> No 不會 <input checked="" type="checkbox"/> Affected by slopes 受斜坡影響 Yes 會 <input type="checkbox"/> No 不會 <input checked="" type="checkbox"/> Landscape Impact 構成景觀影響 Yes 會 <input type="checkbox"/> No 不會 <input checked="" type="checkbox"/> Tree Felling 砍伐樹木 Yes 會 <input type="checkbox"/> No 不會 <input checked="" type="checkbox"/> Visual Impact 構成視覺影響 Yes 會 <input type="checkbox"/> No 不會 <input checked="" type="checkbox"/> Others (Please Specify) 其他 (請列明) _____ _____	
	Please state measure(s) to minimise the impact(s). For tree felling, please state the number, diameter at breast height and species of the affected trees (if possible) 請註明盡量減少影響的措施。如涉及砍伐樹木，請說明受影響樹木的數目、及胸高度的樹幹直徑及品種(倘可)	

10. Justifications 理由

The applicant is invited to provide justifications in support of the application. Use separate sheets if necessary.
現請申請人提供申請理由及支持其申請的資料。如有需要，請另頁說明。

城市規劃委員會主席：全體委員會委員：及所有關心本申請人士：您們好！

申請人下簡稱：本人羊場原來在元朗屏山。<請參閱附件一及附件二>後物色到現在：DD113地段編號52、53、54&55RP、在2004年搭建簡陋羊棚，將元朗羊群運來申請地點放養。由於2004年搭建的羊棚已經殘舊，現提出申請規劃許可，在羊場內農業地帶和自然保育區地面擬議鋪設硬鋪面，面積約有255平方米包括地底化糞池）用做規劃許可的農業用途（養羊）本人在申請地點養羊已有20多年，早在2007年曾經詢問過規劃署相關規劃許可事宜<請參閱附件三>這20多年內本人羊場經歷過規劃署執管人員大巡查兩次，第一次是2008年土地發展商開展工程招來傳播媒體報導。第二次是2019年土地發展商再在上述地點開展工程同樣招來傳播媒體報導。因本人羊場在附近規劃署執管人員有來巡查就先入來羊場問本人，有出示過上述<附件三>給巡查人員參閱過。二十多年已過去，今次本人未有及時醒覺再向規劃署查詢：2007年的查詢資料是否到現在有冇變更。實有過失之處：敬請大家原諒，本人日後會多加注意。請參閱<附件四>有機會向城規會申請規劃許可是好事。多謝！指導。
本人遞交這宗規劃許可申請是跟大欖郊野公園放牧區茂密森林；優美景觀和伴隨住20多年的羊群建立深厚感情。但或多或少有涉及重大公眾利益。單是3號干線大欖郊野公園段傍邊羊群放牧後這十几年沒再發生山火、災害的濃煙復蓋車路面。事實證明放羊食草防止山火是最佳辦法，例如：<https://www.cup.com.hk/2022/06/23/use-goats-for-fire-management/>网上有人推介。及就生態價值和保育生本而言：羊場總面積約1800平方米私人農地是坐落在山丘的乾旱高地、分成五級。每級約有0.8至1米高底。無須再填土升高。今次申請規劃許可是要在羊場內255平方米地台上鋪設硬鋪面：是羊場營運規格要合乎環保及市政衛生要求：**地台不平積水生蚊及地台不平積水發出臭異味等等。**的須要、工程又是細微。就可養羊去保育政府郊野土地及高生態價值的傍邊天然淡水濕地超過300公頃的放牧區是物有所值的。合情合理；再者：本人在2004年搭建的舊羊棚用紅磚；舊方木（天水圍漁塘棚屋舊木料）和鐵通到現在已用著20余年了有安全隱患。**對人畜構成危險。**懇請貴城市規劃委員會主席：全體委員會委員：及所有關心這宗申請的公眾人士：正面理解本人上述理據；批准這宗牧羊人申請規劃許可。多謝！

11. Declaration 聲明

I hereby declare that the particulars given in this application are correct and true to the best of my knowledge and belief.
本人謹此聲明，本人就這宗申請提交的資料，據本人所知及所信，均屬真實無誤。

I hereby grant a permission to the Board to copy all the materials submitted in this application and/or to upload such materials to the Board's website for browsing and downloading by the public free-of-charge at the Board's discretion. 本人現准許委員會酌情將本人就此申請所提交的所有資料複製及/或上載至委員會網站，供公眾免費瀏覽或下載。

Signature

簽署

蔡和軍

 Applicant 申請人 / Authorised Agent 獲授權代理人


Name in Block Letters
姓名（請以正楷填寫）

Position (if applicable)
職位（如適用）

Professional Qualification(s) Member 會員 / Fellow of 資深會員

專業資格

HKIP 香港規劃師學會 / HKIA 香港建築師學會 /

HKIS 香港測量師學會 / HKIE 香港工程師學會 /

HKILA 香港園境師學會 / HKIUD 香港城市設計學會

RPP 註冊專業規劃師

Others 其他 ...牧羊人

on behalf of

代表

Company 公司 / Organisation Name and Chop (if applicable) 機構名稱及蓋章（如適用）

Date 日期

2025年8月13日

(DD/MM/YYYY 日/月/年)

Remark 備註

The materials submitted in this application and the Board's decision on the application would be disclosed to the public. Such materials would also be uploaded to the Board's website for browsing and free downloading by the public where the Board considers appropriate.

委員會會向公眾披露申請人所遞交的申請資料和委員會對申請所作的決定。在委員會認為合適的情況下，有關申請資料亦會上載至委員會網頁供公眾免費瀏覽及下載。

Warning 警告

Any person who knowingly or wilfully makes any statement or furnish any information in connection with this application, which is false in any material particular, shall be liable to an offence under the Crimes Ordinance.

任何人在明知或故意的情况下，就這宗申請提出在任何要項上是虛假的陳述或資料，即屬違反《刑事罪行條例》。

Statement on Personal Data 個人資料的聲明

- The personal data submitted to the Board in this application will be used by the Secretary of the Board and Government departments for the following purposes:
委員會就這宗申請所收到的個人資料會交給委員會秘書及政府部門，以根據《城市規劃條例》及相關的城市規劃委員會規劃指引的規定作以下用途：
 - the processing of this application which includes making available the name of the applicant for public inspection when making available this application for public inspection; and
處理這宗申請，包括公布這宗申請供公眾查閱，同時公布申請人的姓名供公眾查閱；以及
 - facilitating communication between the applicant and the Secretary of the Board/Government departments.
方便申請人與委員會秘書及政府部門之間進行聯絡。
- The personal data provided by the applicant in this application may also be disclosed to other persons for the purposes mentioned in paragraph 1 above.
申請人就這宗申請提供的個人資料，或亦會向其他人士披露，以作上述第 1 段提及的用途。
- An applicant has a right of access and correction with respect to his/her personal data as provided under the Personal Data (Privacy) Ordinance (Cap. 486). Request for personal data access and correction should be addressed to the Secretary of the Board at 15/F, North Point Government Offices, 333 Java Road, North Point, Hong Kong.
根據《個人資料(私隱)條例》(第 486 章)的規定，申請人有權查閱及更正其個人資料。如欲查閱及更正個人資料，應向委員會秘書提出有關要求，其地址為香港北角渣華道 333 號北角政府合署 15 樓。

For Developments involving Columbarium Use, please also complete the following:
如發展涉及靈灰安置所用途，請另外填妥以下資料：

Ash interment capacity 骨灰安放容量[@]

Maximum number of sets of ashes that may be interred in the niches

在龕位內最多可安放骨灰的數量

Maximum number of sets of ashes that may be interred other than in niches

在非龕位的範圍內最多可安放骨灰的數量

Total number of niches 龕位總數

Total number of single niches

單人龕位總數

Number of single niches (sold and occupied)

單人龕位數目 (已售並佔用)

Number of single niches (sold but unoccupied)

單人龕位數目 (已售但未佔用)

Number of single niches (residual for sale)

單人龕位數目 (待售)

Total number of double niches

雙人龕位總數

Number of double niches (sold and fully occupied)

雙人龕位數目 (已售並全部佔用)

Number of double niches (sold and partially occupied)

雙人龕位數目 (已售並部分佔用)

Number of double niches (sold but unoccupied)

雙人龕位數目 (已售但未佔用)

Number of double niches (residual for sale)

雙人龕位數目 (待售)

Total no. of niches other than single or double niches (please specify type)

除單人及雙人龕位外的其他龕位總數 (請列明類別)

Number of niches (sold and fully occupied)

龕位數目 (已售並全部佔用)

Number of niches (sold and partially occupied)

龕位數目 (已售並部分佔用)

Number of niches (sold but unoccupied)

龕位數目 (已售但未佔用)

Number of niches (residual for sale)

龕位數目 (待售)

Proposed operating hours 擬議營運時間

@ Ash interment capacity in relation to a columbarium means –

就靈灰安置所而言，骨灰安放容量指：

- the maximum number of containers of ashes that may be interred in each niche in the columbarium; 每個龕位內可安放的骨灰容器的最高數目；
- the maximum number of sets of ashes that may be interred other than in niches in any area in the columbarium; and 在該靈灰安置所並非龕位的範圍內，總共最多可安放多少份骨灰；以及
- the total number of sets of ashes that may be interred in the columbarium. 在該骨灰安置所內，總共最多可安放多少份骨灰。

Gist of Application 申請摘要

(Please provide details in both English and Chinese as far as possible. This part will be circulated to relevant consultees, uploaded to the Town Planning Board's Website for browsing and free downloading by the public and available at the Planning Enquiry Counters of the Planning Department for general information.)

(請盡量以英文及中文填寫。此部分將會發送予相關諮詢人士、上載至城市規劃委員會網頁供公眾免費瀏覽及下載及於規劃署規劃資料查詢處供一般參閱。)

Application No. 申請編號	(For Official Use Only) (請勿填寫此欄)		
Location/address 位置／地址	DD113地段編號 : 54(部份) & 55RP(部份)		
Site area 地盤面積	207	sq. m 平方米	<input checked="" type="checkbox"/> About 約 (includes Government land of 包括政府土地 0 sq. m 平方米 <input type="checkbox"/> About 約)
Plan 圖則	S/YL-KTS/15		
Zoning 地帶	農業		
Applied use/ development 申請用途/發展	擬議填土(鋪設硬鋪面)用做准許的農業用途(養羊)		
(i) Gross floor area and/or plot ratio 總樓面面積及／或 地積比率		sq.m 平方米	Plot Ratio 地積比率
	Domestic 住用	<input type="checkbox"/> About 約 <input type="checkbox"/> Not more than 不多於	<input type="checkbox"/> About 約 <input type="checkbox"/> Not more than 不多於
(ii) No. of blocks 幢數	Non-domestic 非住用	<input type="checkbox"/> About 約 <input type="checkbox"/> Not more than 不多於	<input type="checkbox"/> About 約 <input type="checkbox"/> Not more than 不多於
	Domestic 住用		
	Non-domestic 非住用		
Composite 綜合用途			

(iii) Building height/No. of storeys 建築物高度／層數	Domestic 住用	m 米 <input type="checkbox"/> (Not more than 不多於)
		mPD 米(主水平基準上) <input type="checkbox"/> (Not more than 不多於)
		Storeys(s) 層 <input type="checkbox"/> (Not more than 不多於) (<input type="checkbox"/> Include 包括 <input type="checkbox"/> Exclude 不包括 <input type="checkbox"/> Carport 停車間 <input type="checkbox"/> Basement 地庫 <input type="checkbox"/> Refuge Floor 防火層 <input type="checkbox"/> Podium 平台)
Non-domestic 非住用	m 米 <input type="checkbox"/> (Not more than 不多於)	
	mPD 米(主水平基準上) <input type="checkbox"/> (Not more than 不多於)	
	Storeys(s) 層 <input type="checkbox"/> (Not more than 不多於) (<input type="checkbox"/> Include 包括 <input type="checkbox"/> Exclude 不包括 <input type="checkbox"/> Carport 停車間 <input type="checkbox"/> Basement 地庫 <input type="checkbox"/> Refuge Floor 防火層 <input type="checkbox"/> Podium 平台)	
Composite 綜合用途	m 米 <input type="checkbox"/> (Not more than 不多於)	
	mPD 米(主水平基準上) <input type="checkbox"/> (Not more than 不多於)	
	Storeys(s) 層 <input type="checkbox"/> (Not more than 不多於) (<input type="checkbox"/> Include 包括 <input type="checkbox"/> Exclude 不包括 <input type="checkbox"/> Carport 停車間 <input type="checkbox"/> Basement 地庫 <input type="checkbox"/> Refuge Floor 防火層 <input type="checkbox"/> Podium 平台)	
(iv) Site coverage 上蓋面積		% <input type="checkbox"/> About 約
(v) No. of units 單位數目		
(vi) Open space 休憩用地	Private 私人	sq.m 平方米 <input type="checkbox"/> Not less than 不少於
	Public 公眾	sq.m 平方米 <input type="checkbox"/> Not less than 不少於

(vii) No. of parking spaces and loading / unloading spaces 停車位及上落客貨車位數目	Total no. of vehicle parking spaces 停車位總數 Private Car Parking Spaces 私家車車位 Motorcycle Parking Spaces 電單車車位 Light Goods Vehicle Parking Spaces 輕型貨車泊車位 Medium Goods Vehicle Parking Spaces 中型貨車泊車位 Heavy Goods Vehicle Parking Spaces 重型貨車泊車位 Others (Please Specify) 其他 (請列明) _____ _____	
	Total no. of vehicle loading/unloading bays/lay-bys 上落客貨車位／停車處總數 Taxi Spaces 的士車位 Coach Spaces 旅遊巴車位 Light Goods Vehicle Spaces 輕型貨車車位 Medium Goods Vehicle Spaces 中型貨車位 Heavy Goods Vehicle Spaces 重型貨車車位 Others (Please Specify) 其他 (請列明) _____ _____	

Submitted Plans, Drawings and Documents 提交的圖則、繪圖及文件		
	Chinese 中文	English 英文
Plans and Drawings 圖則及繪圖		
Master layout plan(s)/Layout plan(s) 總綱發展藍圖／布局設計圖	<input checked="" type="checkbox"/>	<input type="checkbox"/>
Block plan(s) 樓宇位置圖	<input type="checkbox"/>	<input type="checkbox"/>
Floor plan(s) 樓宇平面圖	<input type="checkbox"/>	<input type="checkbox"/>
Sectional plan(s) 截視圖	<input type="checkbox"/>	<input type="checkbox"/>
Elevation(s) 立視圖	<input type="checkbox"/>	<input type="checkbox"/>
Photomontage(s) showing the proposed development 顯示擬議發展的合成照片	<input type="checkbox"/>	<input type="checkbox"/>
Master landscape plan(s)/Landscape plan(s) 園境設計總圖／園境設計圖	<input type="checkbox"/>	<input type="checkbox"/>
Others (please specify) 其他 (請註明) 填土位置圖	<input checked="" type="checkbox"/>	<input type="checkbox"/>

Reports 報告書		
Planning Statement/Justifications 規劃綱領/理據	<input type="checkbox"/>	<input type="checkbox"/>
Environmental assessment (noise, air and/or water pollutions)	<input type="checkbox"/>	<input type="checkbox"/>
環境評估 (噪音、空氣及／或水的污染)		
Traffic impact assessment (on vehicles) 就車輛的交通影響評估	<input type="checkbox"/>	<input type="checkbox"/>
Traffic impact assessment (on pedestrians) 就行人的交通影響評估	<input type="checkbox"/>	<input type="checkbox"/>
Visual impact assessment 視覺影響評估	<input type="checkbox"/>	<input type="checkbox"/>
Landscape impact assessment 景觀影響評估	<input type="checkbox"/>	<input type="checkbox"/>
Tree Survey 樹木調查	<input type="checkbox"/>	<input type="checkbox"/>
Geotechnical impact assessment 土力影響評估	<input type="checkbox"/>	<input type="checkbox"/>
Drainage impact assessment 排水影響評估	<input type="checkbox"/>	<input type="checkbox"/>
Sewerage impact assessment 排污影響評估	<input type="checkbox"/>	<input type="checkbox"/>
Risk Assessment 風險評估	<input checked="" type="checkbox"/>	<input type="checkbox"/>
Others (please specify) 其他 (請註明)	<input checked="" type="checkbox"/>	<input type="checkbox"/>
附件一、03年入口羊苗憑證；附件二、04年終止養雞憑證；附件三、07年詢問規劃署憑證；評估一、羊群放牧區環境評估報告；評估二、羊場布局圖、羊場營運及周邊環境評估報告。		
Note: May insert more than one '✓'. 註：可在多於一個方格內加上「✓」號		

Note: The information in the Gist of Application above is provided by the applicant for easy reference of the general public. Under no circumstances will the Town Planning Board accept any liabilities for the use of the information nor any inaccuracies or discrepancies of the information provided. In case of doubt, reference should always be made to the submission of the applicant.

註： 上述申請摘要的資料是由申請人提供以方便市民大眾參考。對於所載資料在使用上的問題及文義上的歧異，城市規劃委員會概不負責。若有任何疑問，應查閱申請人提交的文件。

此為空白頁。


This is a blank page.

N
↑

申請做硬鋪面(0.1米英泥沙)位圖(三)

丈量約份第113約
D.D.113

紅色交叉虛線位置21.
5米長乘7.3米寬;乘3.3
米高(最低點一層高最
高點帖地面給羊隻出
入)總面積約154平方
米;頂部加1.3米圍欄防
止羊隻跳出(梳子罅隙)
構造切面圖另張表述.

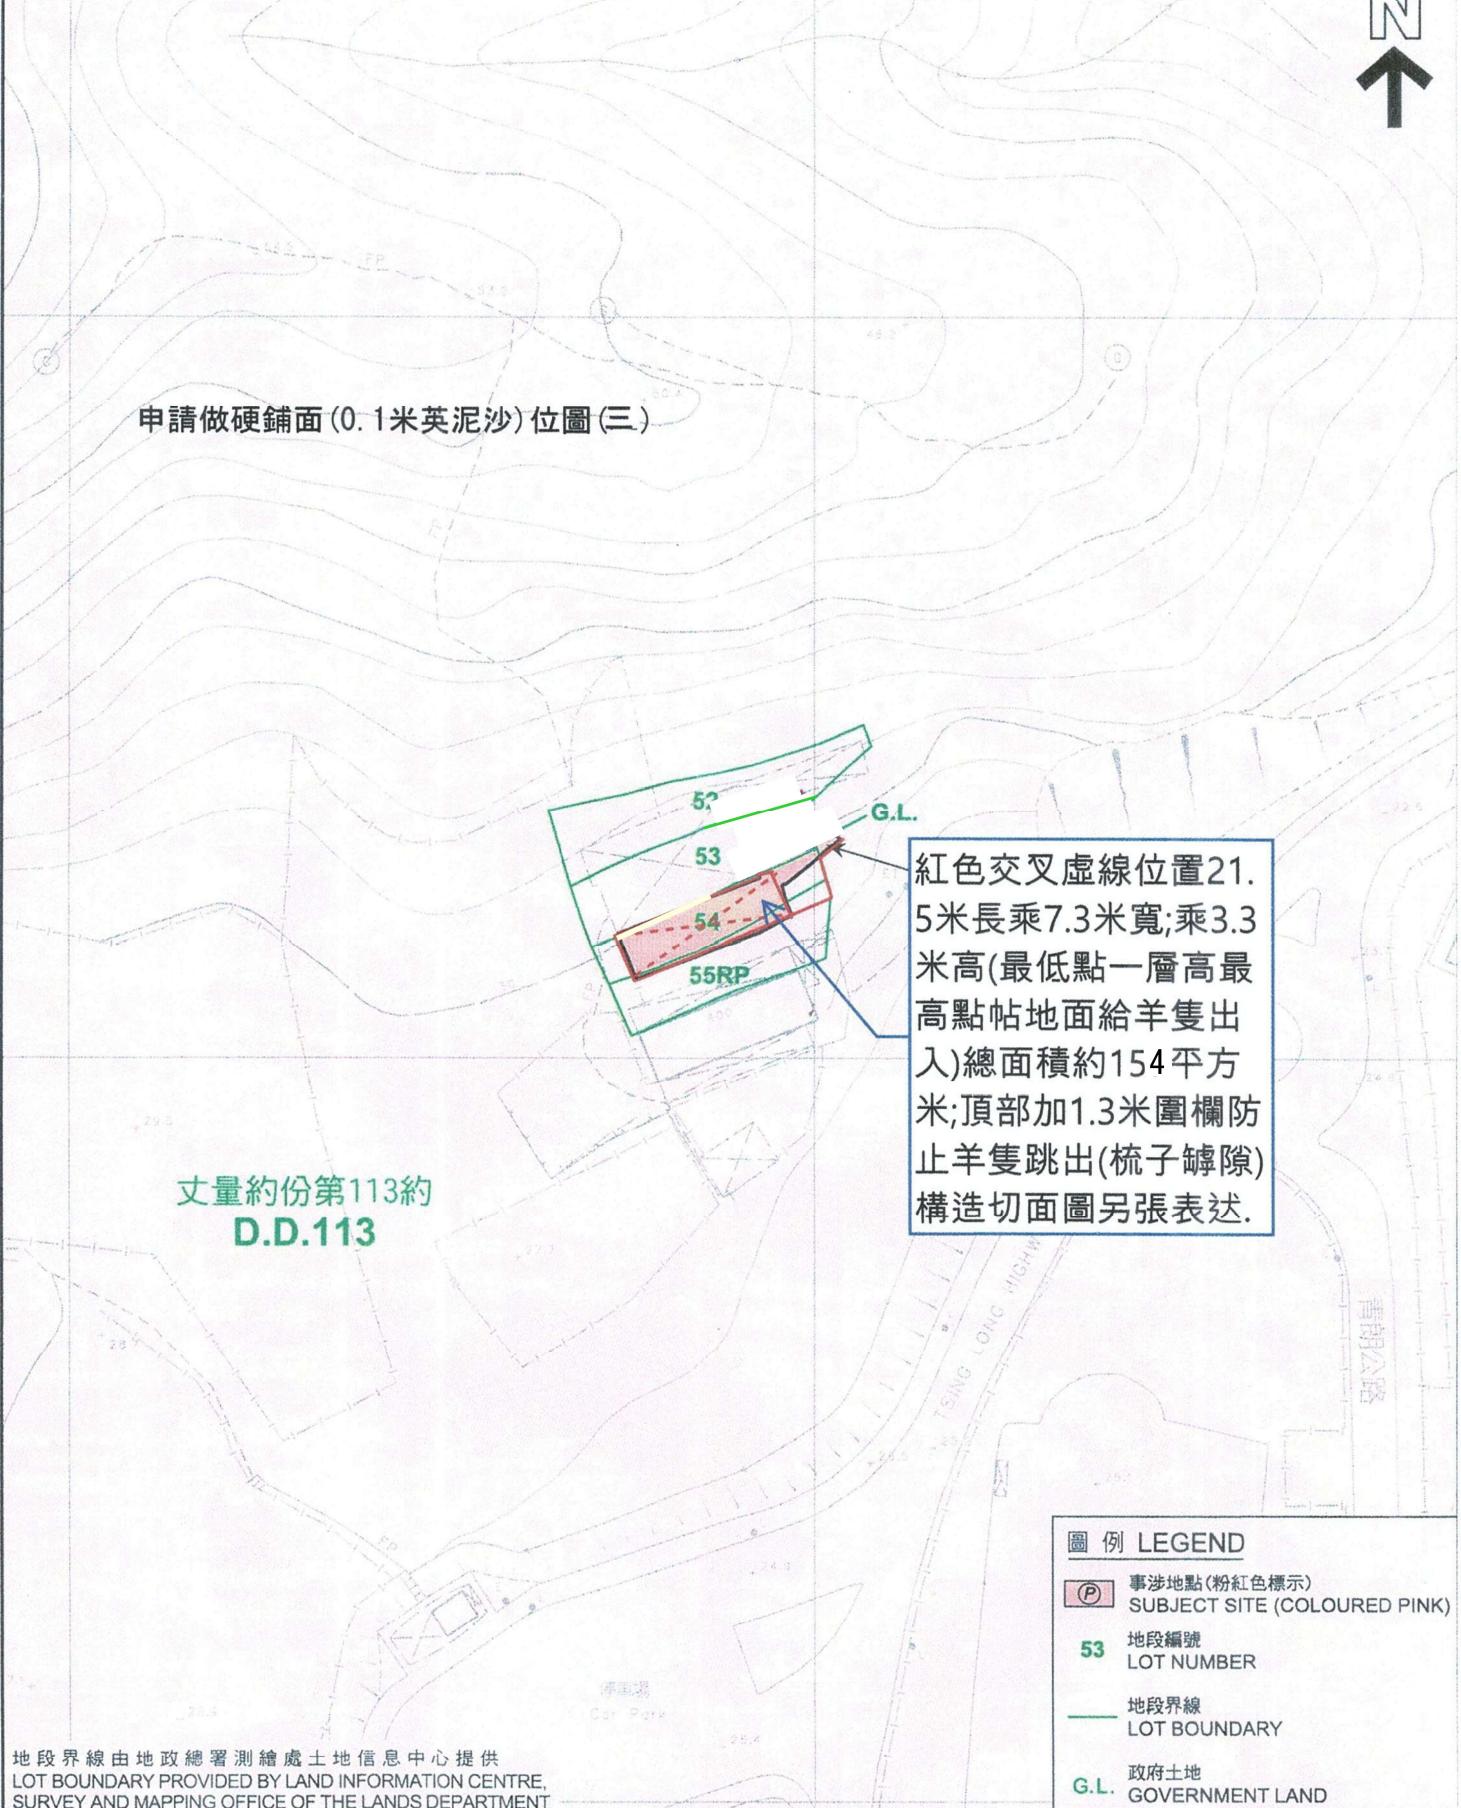

圖例 LEGEND

	事涉地點(粉紅色標示) SUBJECT SITE (COLOURED PINK)
53	地段編號 LOT NUMBER
	地段界線 LOT BOUNDARY
	政府土地 GOVERNMENT LAND

2025年7月2日根據測量圖編號

6-NE-17C製備的摘要圖

EXTRACT PLAN PREPARED ON 2.7.2025
BASED ON SURVEY SHEET No(s).

6-NE-17C

丈量約份第113約
的地段及毗鄰政府土地
LOT(S) IN D.D.113
AND ADJOINING GOVERNMENT LAND
SCALE 1:1000 比例尺

METRES 20 0 20 40 METRES