

**LCH Planning and Development  
Consultants Limited**

Figure 1 : Location Plan

(For reference only. Not to scale.)

Section 16 Application for Proposed Temporary Public Utility Installation (Solar Photovoltaic System) and Associated Filling of Land for a Period of 5 Years at Lot No. 1176 in D.D. 113 at Pat Heung, Yuen Long, New Territories


(Source: HK GEODATA STORE, HKSAR Government)

**Lots Within  
Application Site**

1176

**Site Area**

About 844 sq.m.

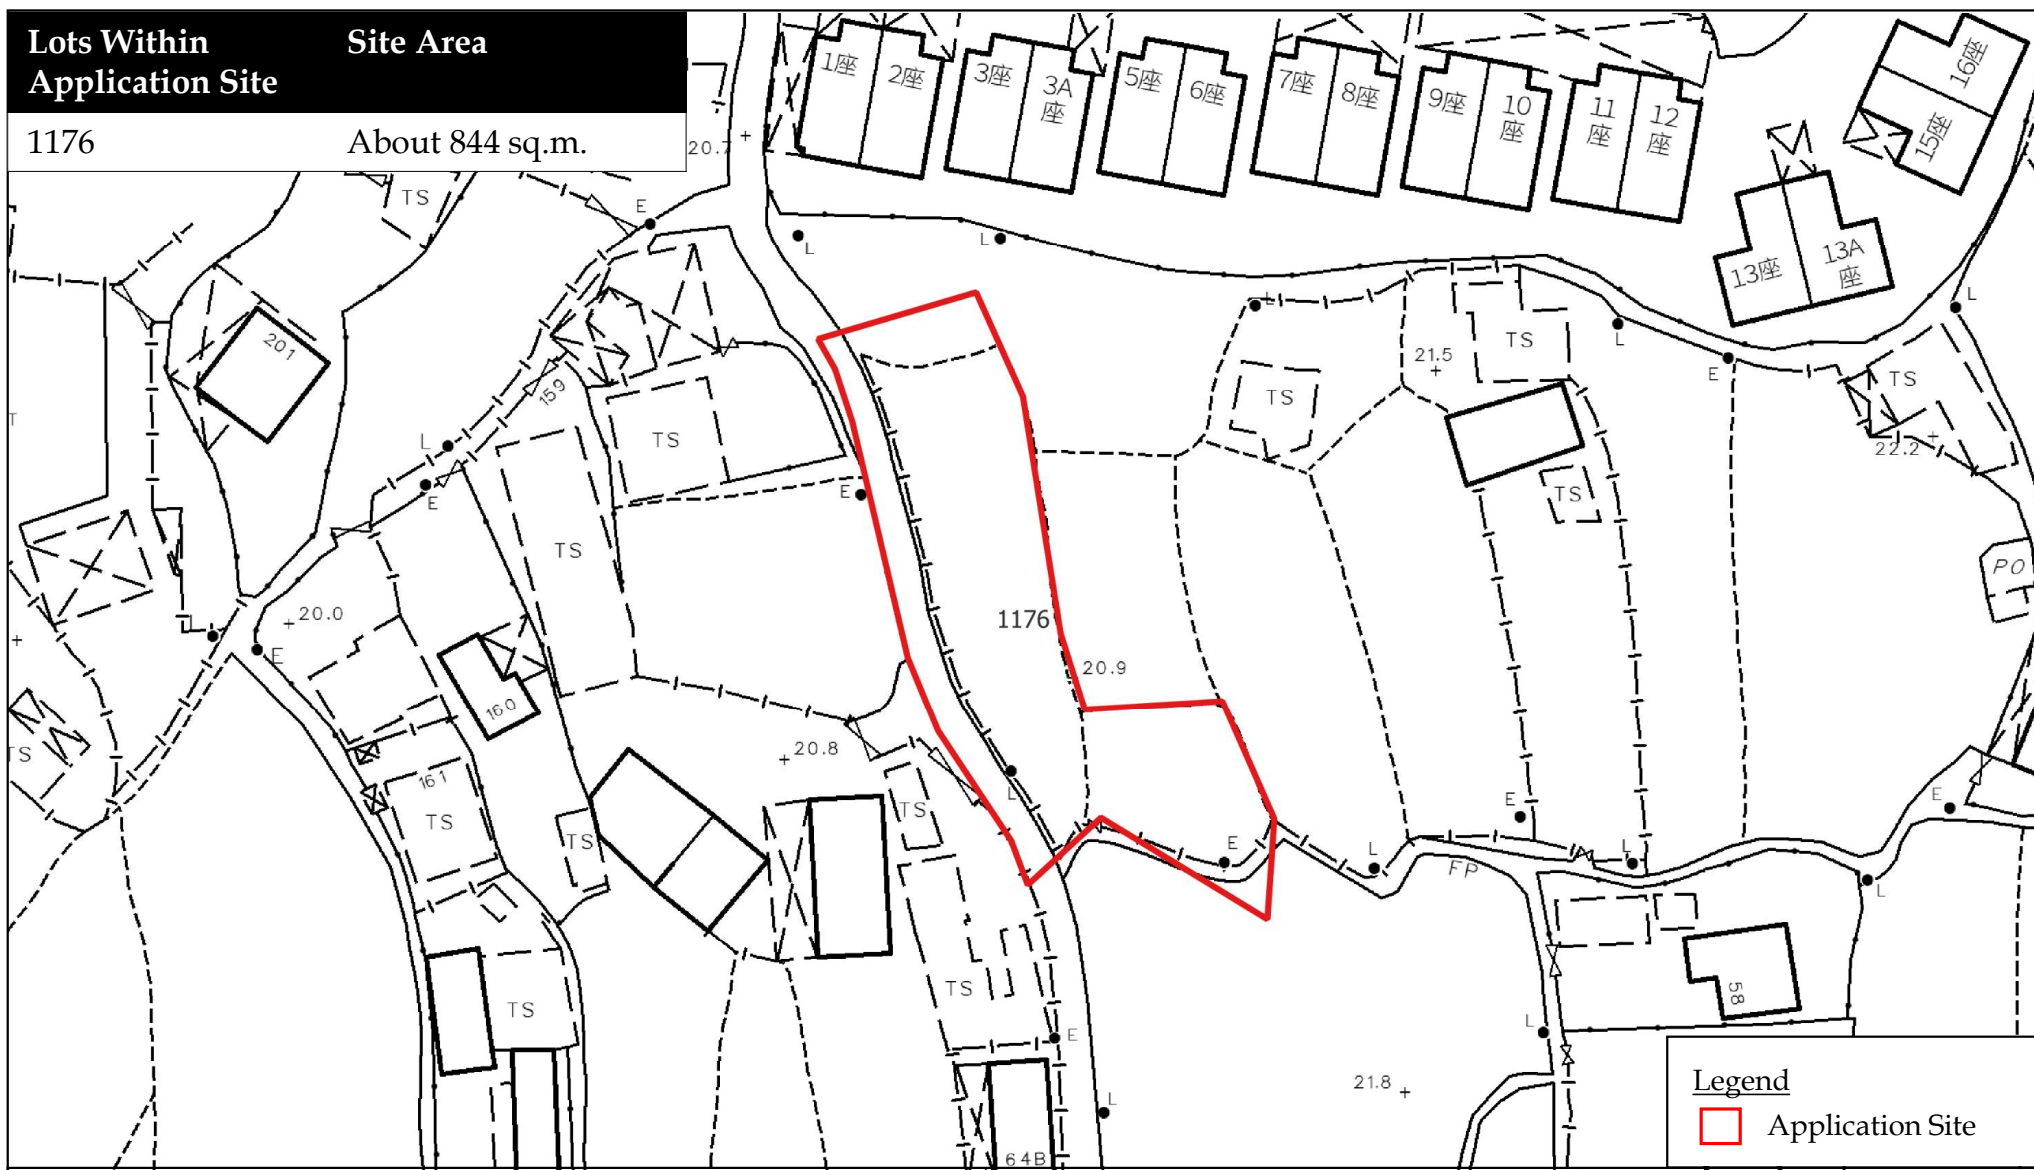

**LCH Planning and Development  
Consultants Limited**


**Figure 2 : Land Status Plan**

*(For reference only. Not to scale.)*

Section 16 Application for Proposed Temporary Public Utility Installation (Solar Photovoltaic System) and Associated Filling of Land for a Period of 5 Years at Lot No. 1176 in D.D. 113 at Pat Heung, Yuen Long, New Territories

*(Source: HK GEODATA STORE & Town Planning Board, HKSAR Government)*



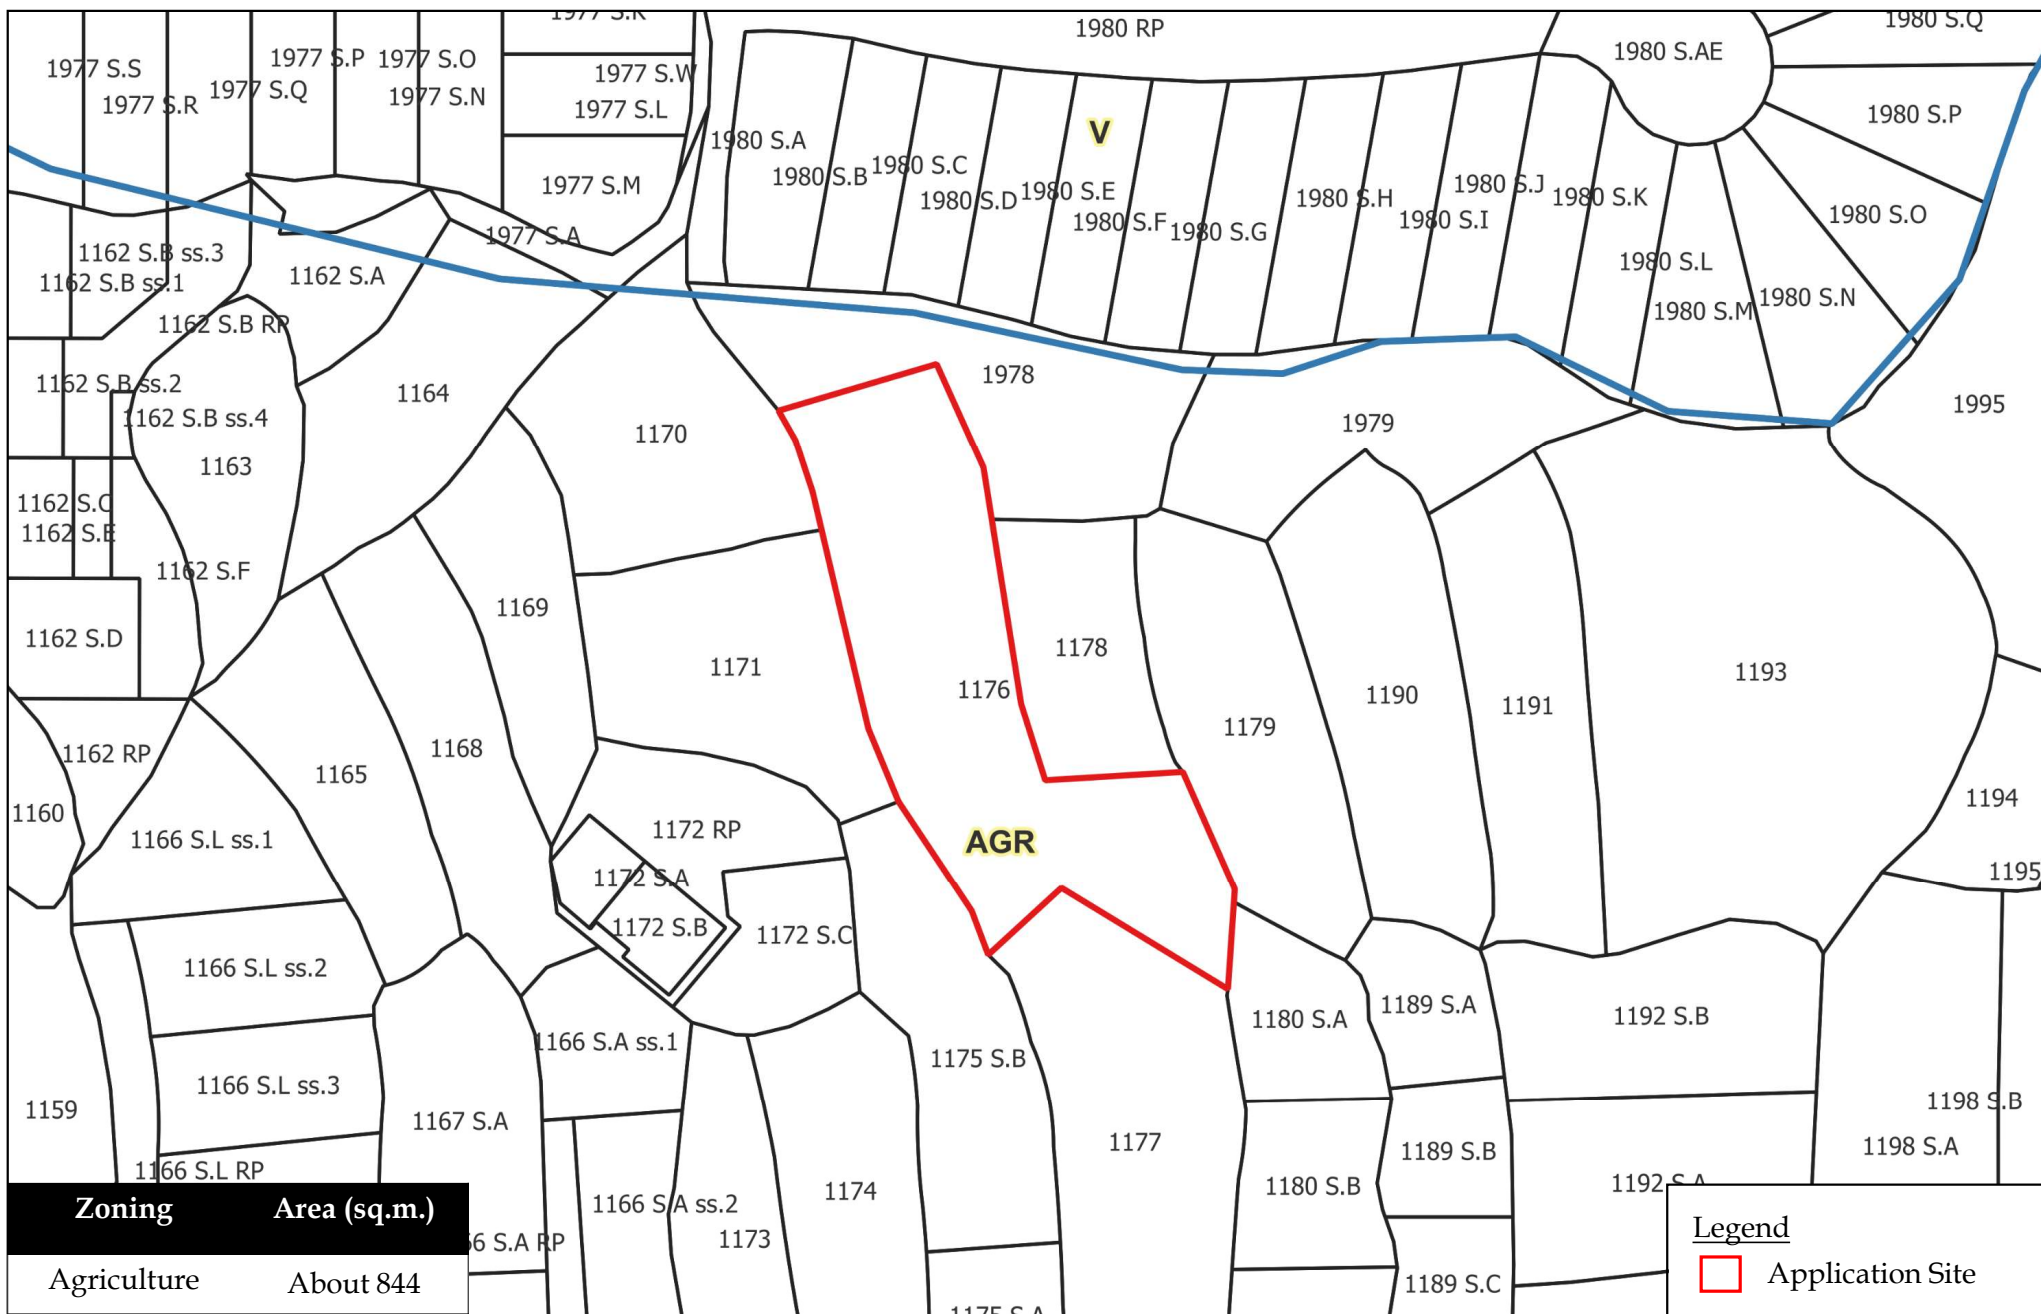

**LCH Planning and Development  
Consultants Limited**

Figure 3 : Extract of Outline Zoning Plan No. S/YL-KTS/15

(For reference only. Not to scale.)

Section 16 Application for Proposed Temporary Public Utility Installation (Solar Photovoltaic System) and Associated Filling of Land for a Period of 5 Years at Lot No. 1176 in D.D. 113 at Pat Heung, Yuen Long, New Territories

(Source: HK GEODATA STORE, HKSAR Government)

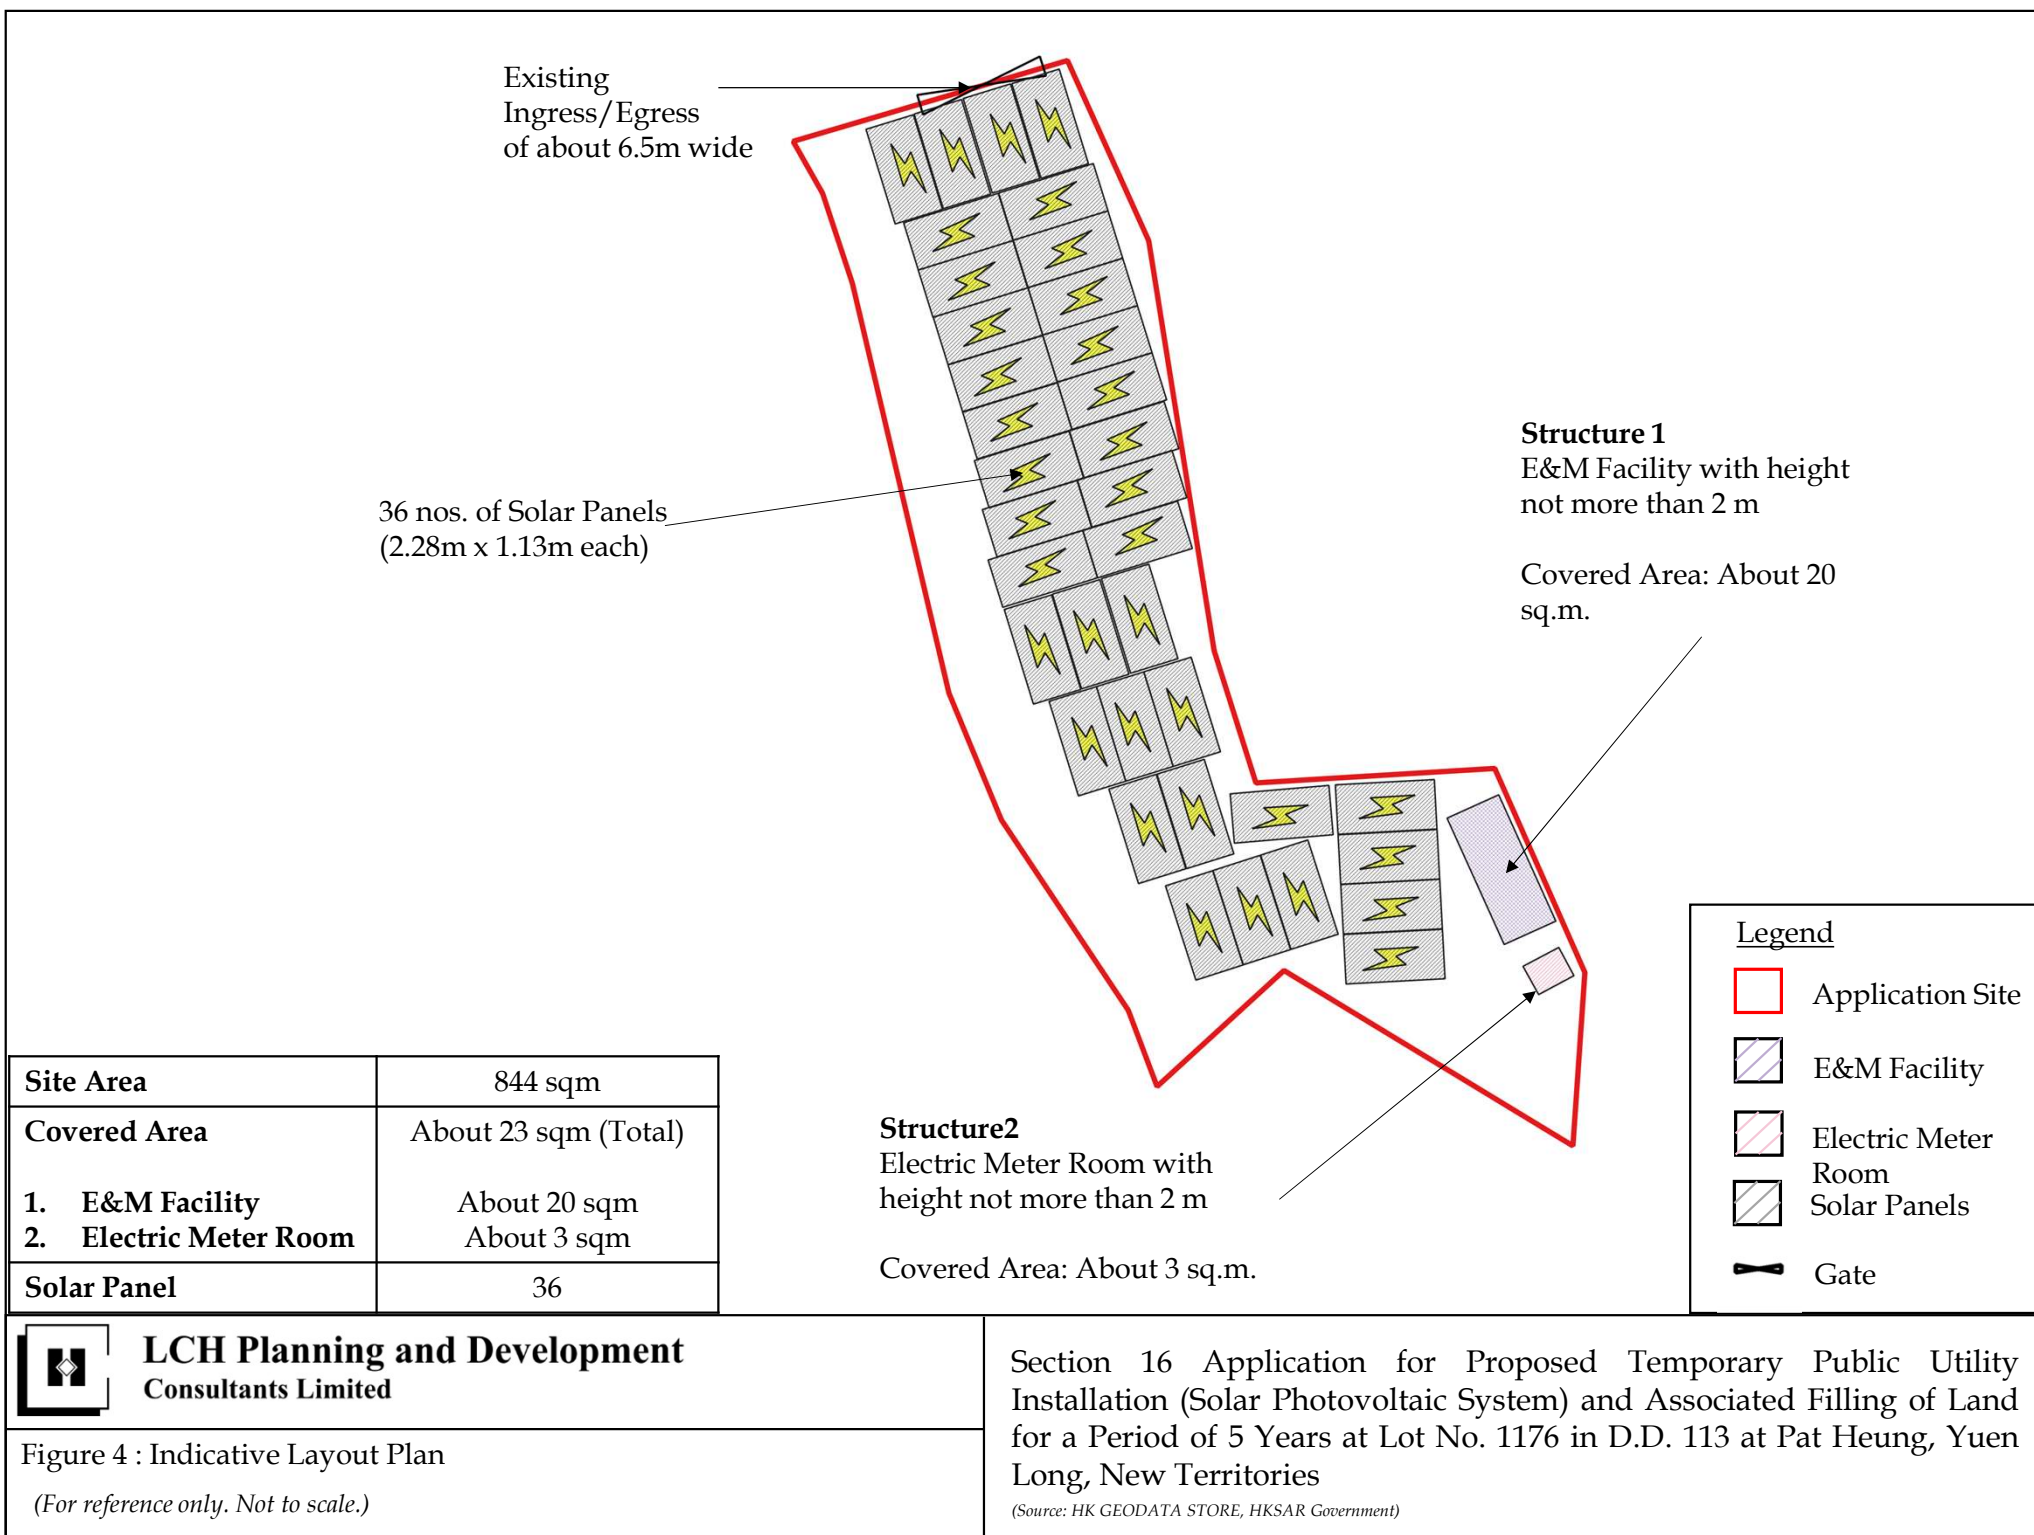


Figure 4 : Indicative Layout Plan

(For reference only. Not to scale.)


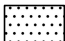
**Application Site Area:** about 844 sq.m.  
**Site Levels before Filling of Land:** about +20.9mPD



**Filling of Land**  
not more than 0.6m thick of concrete layer  
About 23 sq.m. in area

**Site Levels after Filling of Land:**  
about +21.5mPD

Legend

-  Application Site
-  Filling of Land (concrete)



**LCH Planning and Development  
Consultants Limited**

**Figure 5 : Proposed Land Filling Plan**


*(For reference only. Not to scale.)*

Section 16 Application for Proposed Temporary Public Utility Installation (Solar Photovoltaic System) and Associated Filling of Land for a Period of 5 Years at Lot No. 1176 in D.D. 113 at Pat Heung, Yuen Long, New Territories


*(Source: HK GEODATA STORE, HKSAR Government)*




Application Site Area: about 844 sq.m.  
Site Levels before Filling of Land: about +20.9mPD

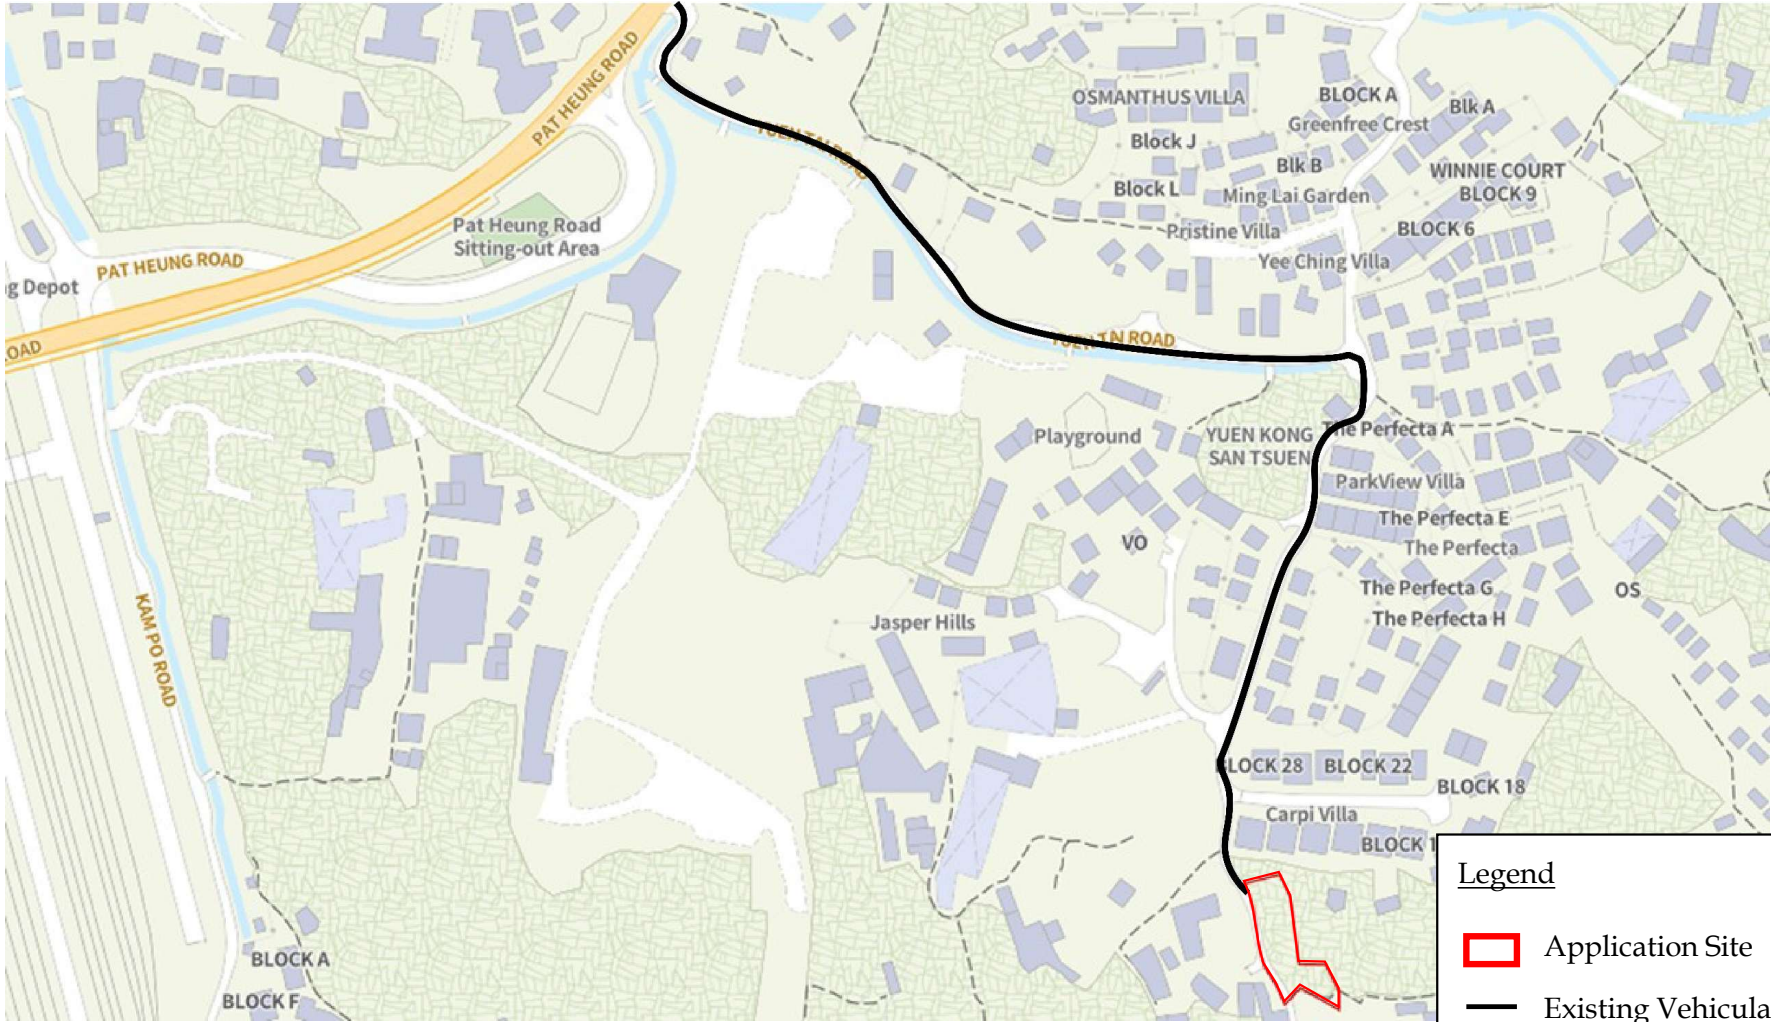

**Legend**

 Application Site

 Existing Vehicular Access

 **LCH Planning and Development  
Consultants Limited**

Figure 6 : Existing Vehicular Access Plan  
(For reference only. Not to scale.)

Section 16 Application for Proposed Temporary Public Utility Installation (Solar Photovoltaic System) and Associated Filling of Land for a Period of 5 Years at Lot No. 1176 in D.D. 113 at Pat Heung, Yuen Long, New Territories

(Source: HK GEODATA STORE, HKSAR Government)