


Extracted from Approved Kam Tin South Outline Zoning Plan No. S/YL-KTS/15

N.T.S	Location Plan	Goldrich Planners & Surveyors Ltd.
December 2025	Lots 876 S.B, 876 S.C, 876 S.D, 876 RP, 877, 878, 880 RP, 881 RP and adjoining Government Land in D.D. 113	Plan 1 (P 25098)

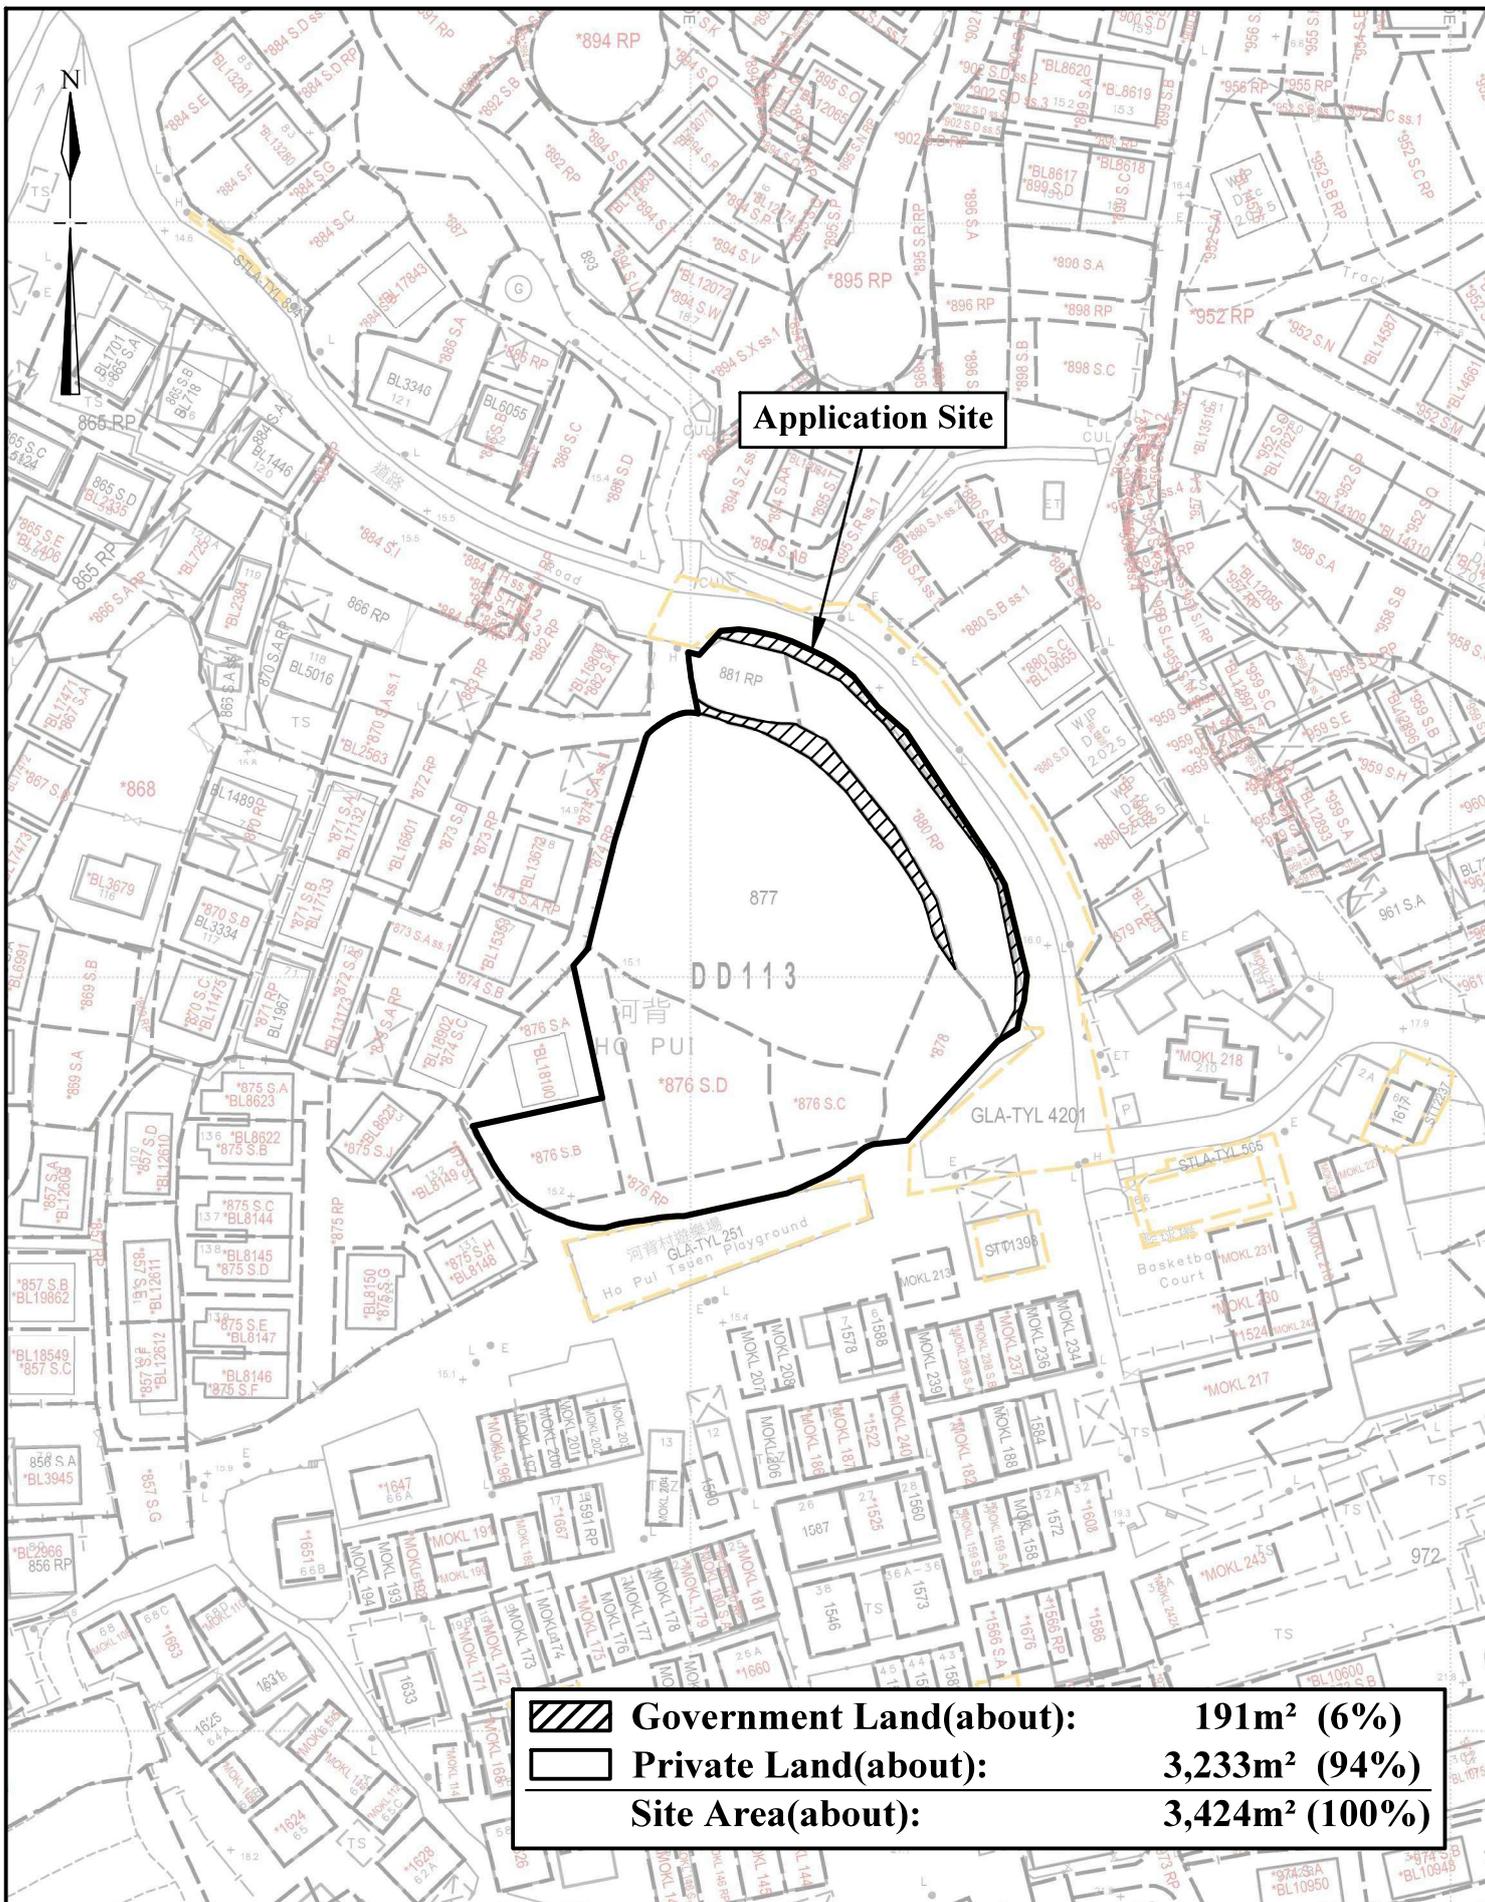

1:1000

January 2026

Lot Index Plan


Lots 876 S.B, 876 S.C, 876 S.D, 876 RP, 877, 878, 880 RP, 881 RP and adjoining Government Land in D.D. 113

Goldrich Planners & Surveyors Ltd.

Plan 2 (P 25098)



Application Site

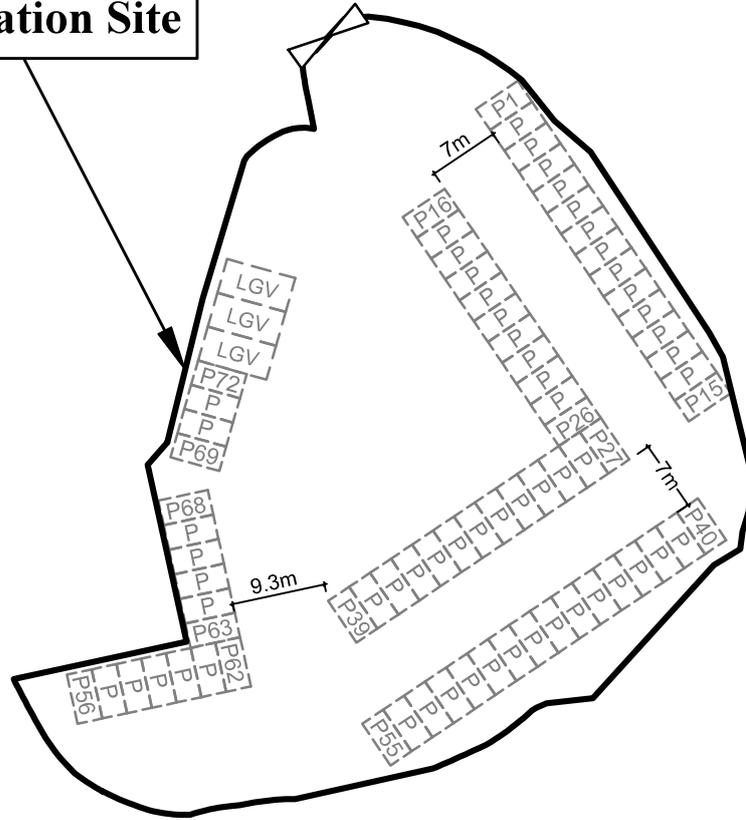

Legend



Vehicular Ingress / Egress



**Parking space for light goods vehicle
(7m (L) x 3.5m (W))**



**Parking space for private cars
(5m (L) x 2.5m (W))**

1:750

Layout Plan

**Goldrich Planners &
Surveyors Ltd.**


January 2026

**Lots 876 S.B, 876 S.C, 876 S.D, 876 RP, 877, 878, 880 RP,
881 RP and adjoining Government Land in D.D. 113**

**Plan 3
(P 25098)**



Application Site

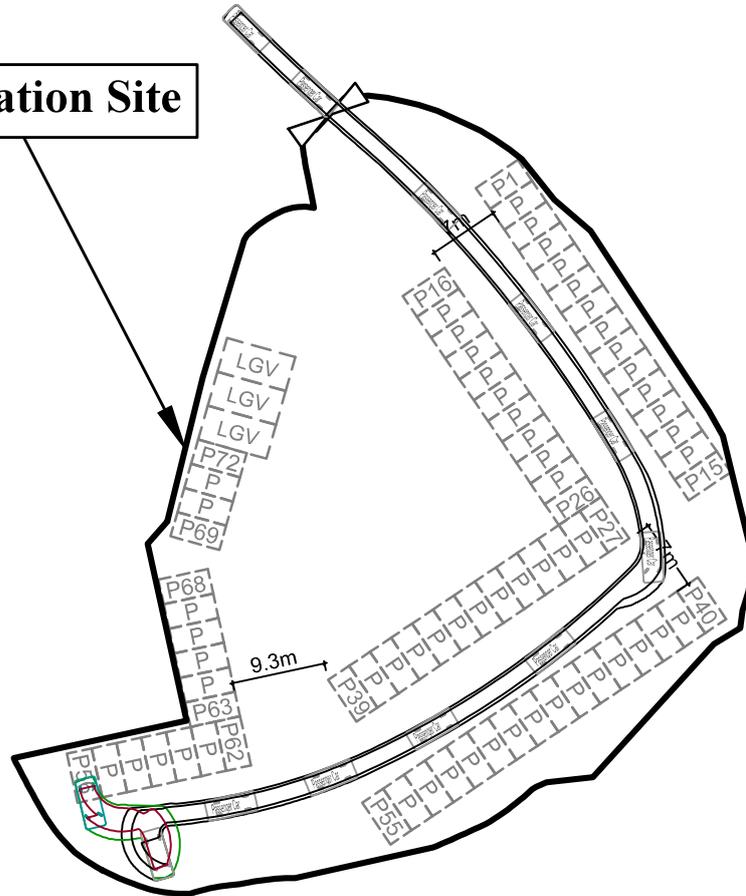

Legend



Vehicular Ingress / Egress



**Parking space for light goods vehicle
(7m (L) x 3.5m (W))**



**Parking space for private cars
(5m (L) x 2.5m (W))**



**Private cars
(5m (L) x 2m (W))**

1:750

Swept Path Analysis

**Goldrich Planners &
Surveyors Ltd.**

January 2026


**Lots 876 S.B, 876 S.C, 876 S.D, 876 RP, 877, 878, 880 RP,
881 RP and adjoining Government Land in D.D. 113**

**Plan 4
(P 25098)**



Application Site

This application serves to regularise the existing filling of pond (i.e. 2,573m²) of about 1.5m in depth for the provision of soild ground for vehicle manœuvring.

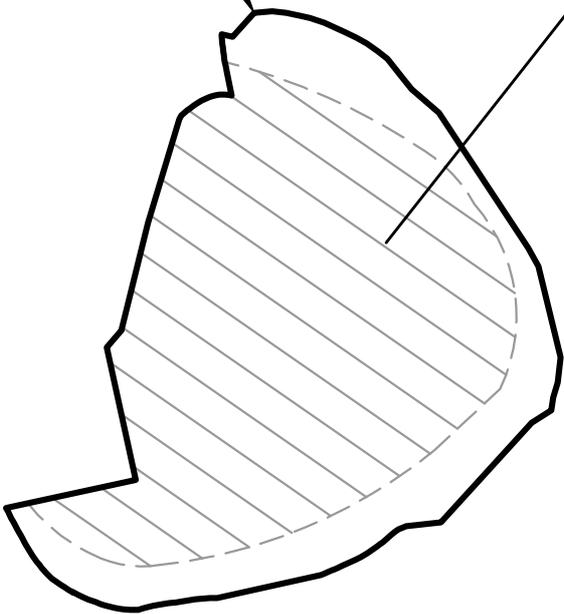

1:1000	Plan Showing Area of Filling of Pond	Goldrich Planners & Surveyors Ltd.
January 2026	Lots 876 S.B, 876 S.C, 876 S.D, 876 RP, 877, 878, 880 RP, 881 RP and adjoining Government Land in D.D. 113	Plan 5 (P 25098)