

04-MAY-2010 14:13 FROM TMYL/DPU

10 23500170 BY FUSL LAM 10/05/10 P.01/01

**規劃署**

屯門及元朗規劃處  
新界沙田上禾輦路一號  
沙田政府合署 14 樓



Planning Department  
Tuen Mun and Yuen Long  
District Planning Office  
14/F., Sha Tin Government Offices.  
No. 1, Sheung Wo Che Road,  
Sha Tin, N.T.

來信編號 Your Reference: R777-0110-TF  
本署編號 Our Reference: ( ) in TPB/A/YL-KTS/418  
電話號碼 Tel. No.: [Redacted]  
傳真機號碼 Fax No.: [Redacted]

3 May 2010



Dear Sir,

**Submission for Compliance with Approval Condition (f)**

**Temporary "Open Storage of Forklifts" Use for a Period of 3 Years  
in "Other Specified Uses" annotated "Rural Use",  
Lot 606 RP (Part), 609 RP (Part), 610 (Part) in D.D. 106 and Adjoining Government  
Land, Kam Sheung Road, Yuen Long, New Territories  
(Application No. A/YL-KTS/418-6)**

I refer to your submission dated 26.3.2010 for compliance with approval condition (f) in relation to the provision of fire service installations (FSIs) proposal.

The Director of Fire Services (D of FS) considers that your submission is acceptable. Please implement the FSI for compliance with condition (f) as soon as possible accordingly. You are reminded that the installation/maintenance/modification/repair works of Fire Service Installation shall be undertaken by a Registered Fire Service Installation Contractor (RFSIC). The RFSIC shall after completion of the maintenance/modification/repair work issue to the person on whose instruction the work was undertaken a certificate and forward a copy of the certificate to the Director of Fire Service.

Should you have any queries, please feel free to contact Mr. MAU Yu-keung (Tel: 2733 7854) of the New Projects Division of FSD or the undersigned.










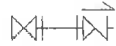


Yours faithfully,

(Ray P.M. OR)  
for District Planning Officer/TMYL  
Planning Department

C.C.  
D of FS (Attn.: Mr. HOI Wai-ming)  
我們的抱負 — (透過規劃工作，使香港成為一個充滿創意的國際城市。)  
Our Vision — "To plan to make Hong Kong a World City of Vision."


(Ref.: (77) in FSD L/M 39/2009)

# LEGENDS:


-  CHECK METER POSITION
-  CHECK VALVE
-  GATE VALVE
-  PRESSURE SWITCH
-  HOSE REEL SET WITH 30m LONG RUBBER HOSE, 4mm ORIFICE NOZZLE AND PAD LOCKED NOZZLE BOX
-  PUMP SET WITH MOTOR
-  BREAK GLASS UNIT
-  ALARM BELL
-  BALL FLOAT VALVE
-  VORTEX INHIBITOR
-  A.A.V. AUTOMATIC AIR VENT
-  LEVEL FLOAT SWITCH

# ABBREVIATION:

- F/A FROM ABOVE
- F/B FROM BELOW
- T/A TO ABOVE
- T/B TO BELOW
- H/L HIGH LEVEL
- L/L LOW LEVEL
- AAV AUTOMATIC AIR VENT
- F.G. FIBREGLASS
- C/W COMPLETED WITH

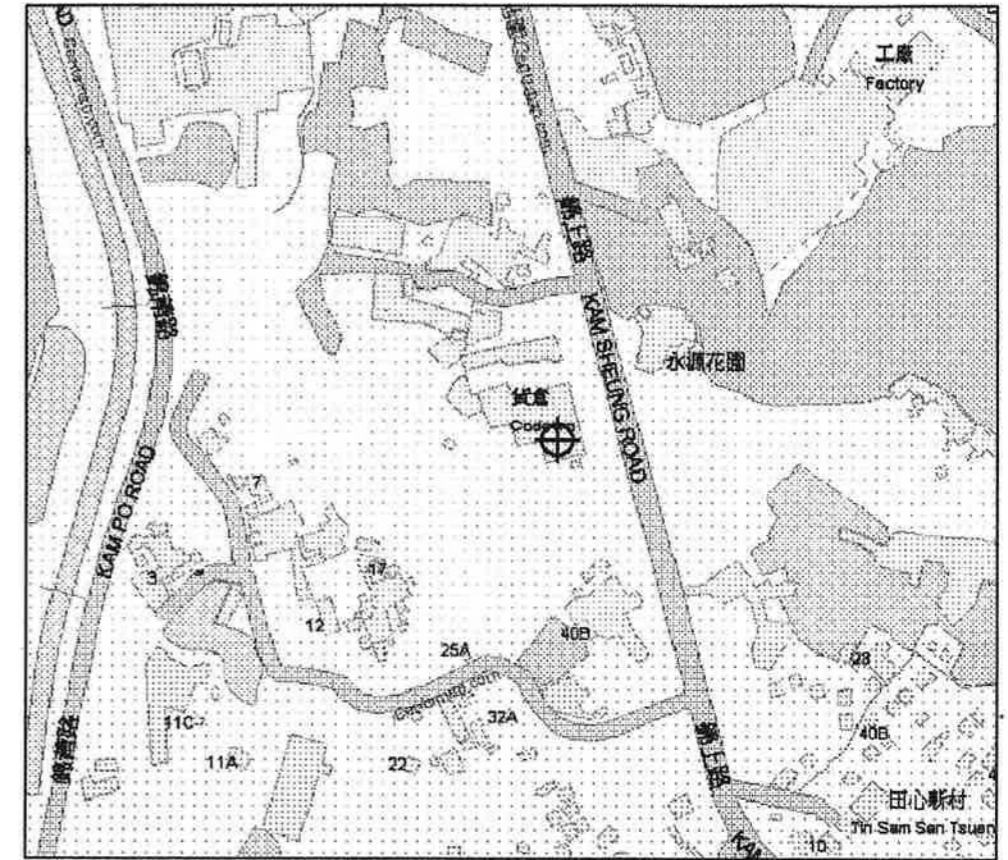




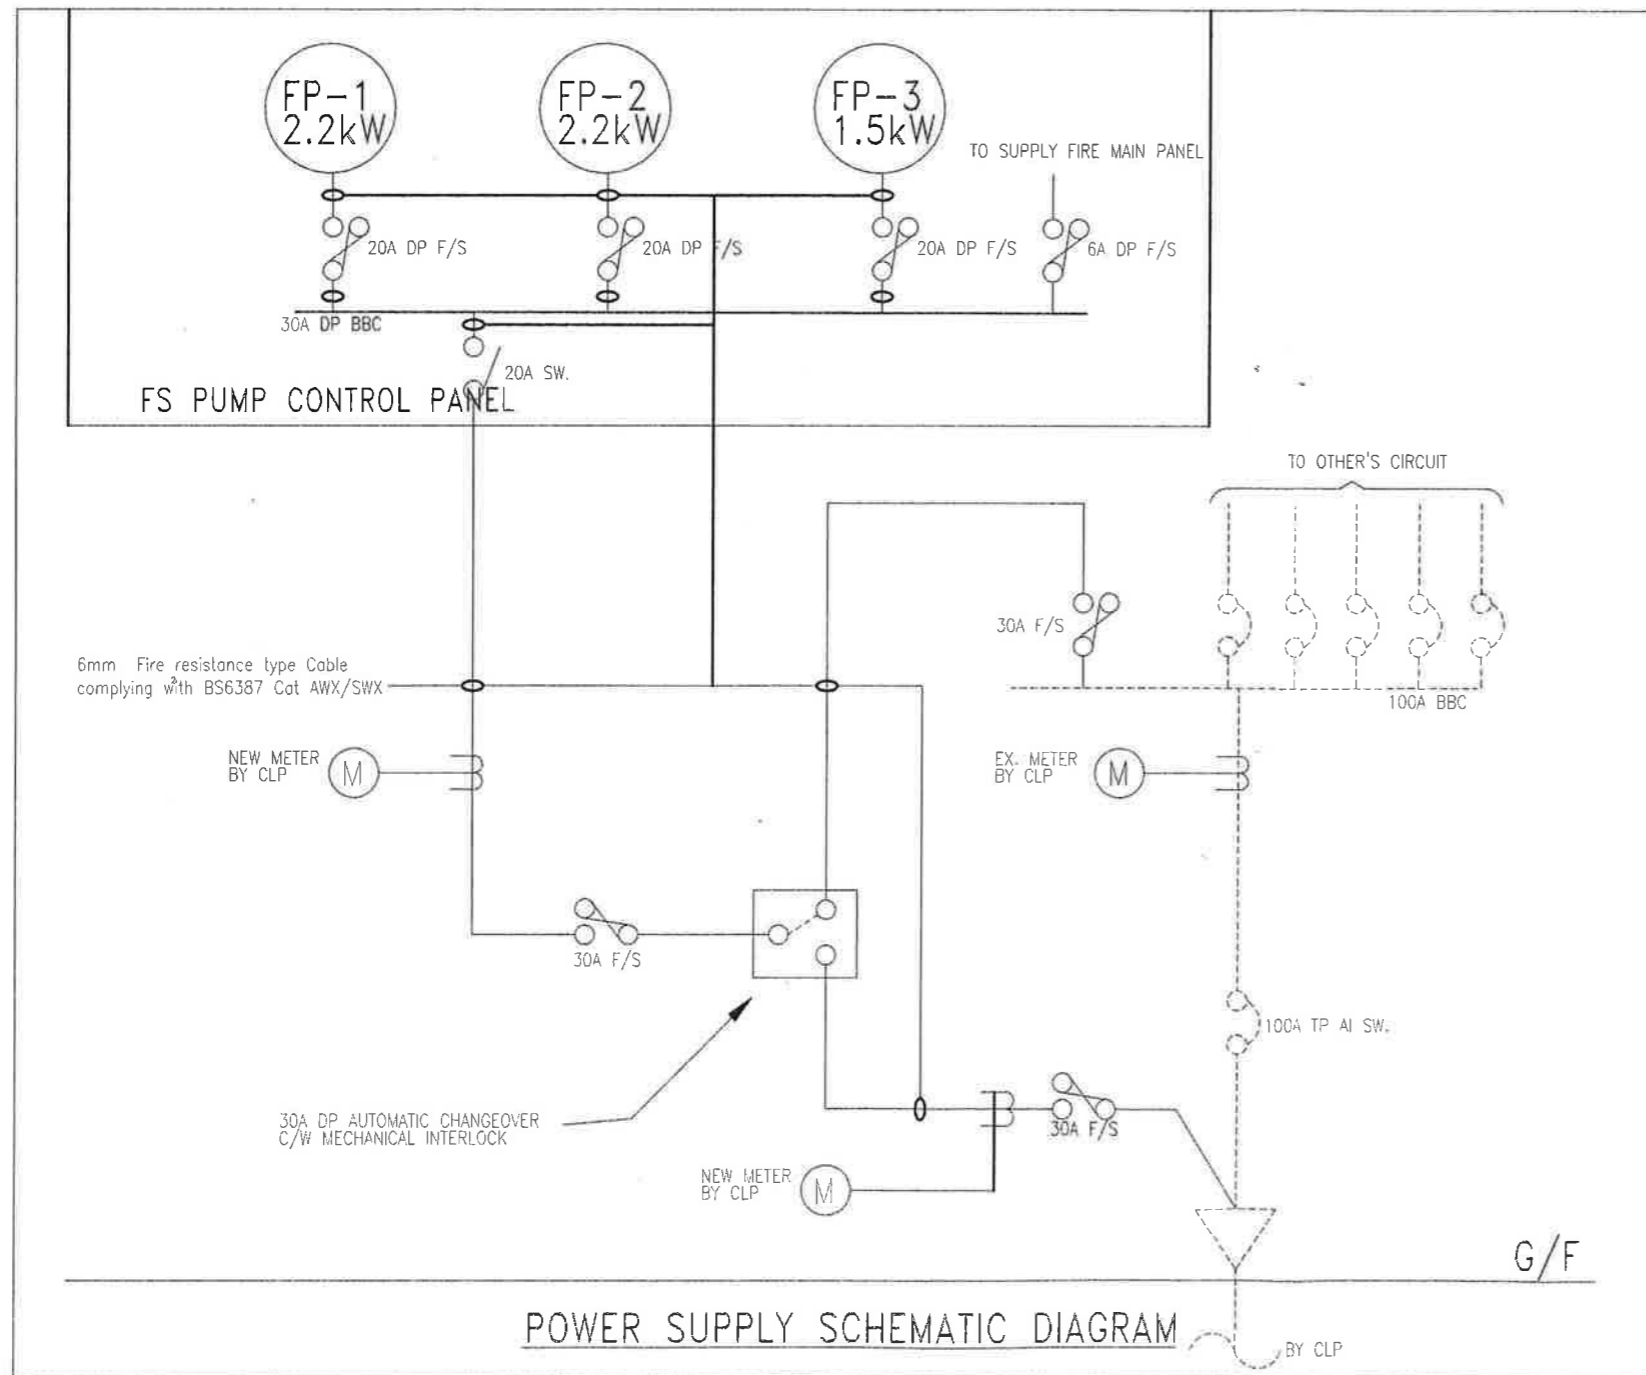






LOCATION PLAN (N.T.S.)





REV.	DESCRIPTION	DATE	BY
<b>CONTRACTOR:</b>			
[REDACTED]			
<b>PROJECT</b>			
LOT 606 RP(PART), 609 RB(PART), 610(PART) IN D.D. 106 AND ADJOINING GOVERNMENT LAND, KAM SHEUNG ROAD, YEUN LONG, N.T.			
<b>TITLE</b>			
LOCATION PLAN, LEGEND, ABBREVIATION & POWER SUPPLY SCHEMATIC DIAGRAM			
SCALE	DRAWN BY		
Not To Scale	CO.YU		
DATE	DESIGNED BY		
28-8-2009	CO.YU		
DRAWING NO.	CHECKED BY		
FS/01	DAVID LAM		
CONTRACT NO.			SHEET
			A3
REVISION			

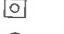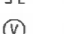

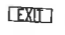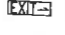**LEGENDS:**

-  HOSE REEL
-  PUMP SET WITH MOTOR
-  BREAK GLASS UNIT
-  ALARM BELL
-  VISUAL ALARM
-  EMERGENCY LIGHT
-  EXIT SIGN BOX
-  DIRECTIONAL EXIT SIGN BOX
-  SAND BUCKET
-  10 LITRE FOAM TYPE F.E.

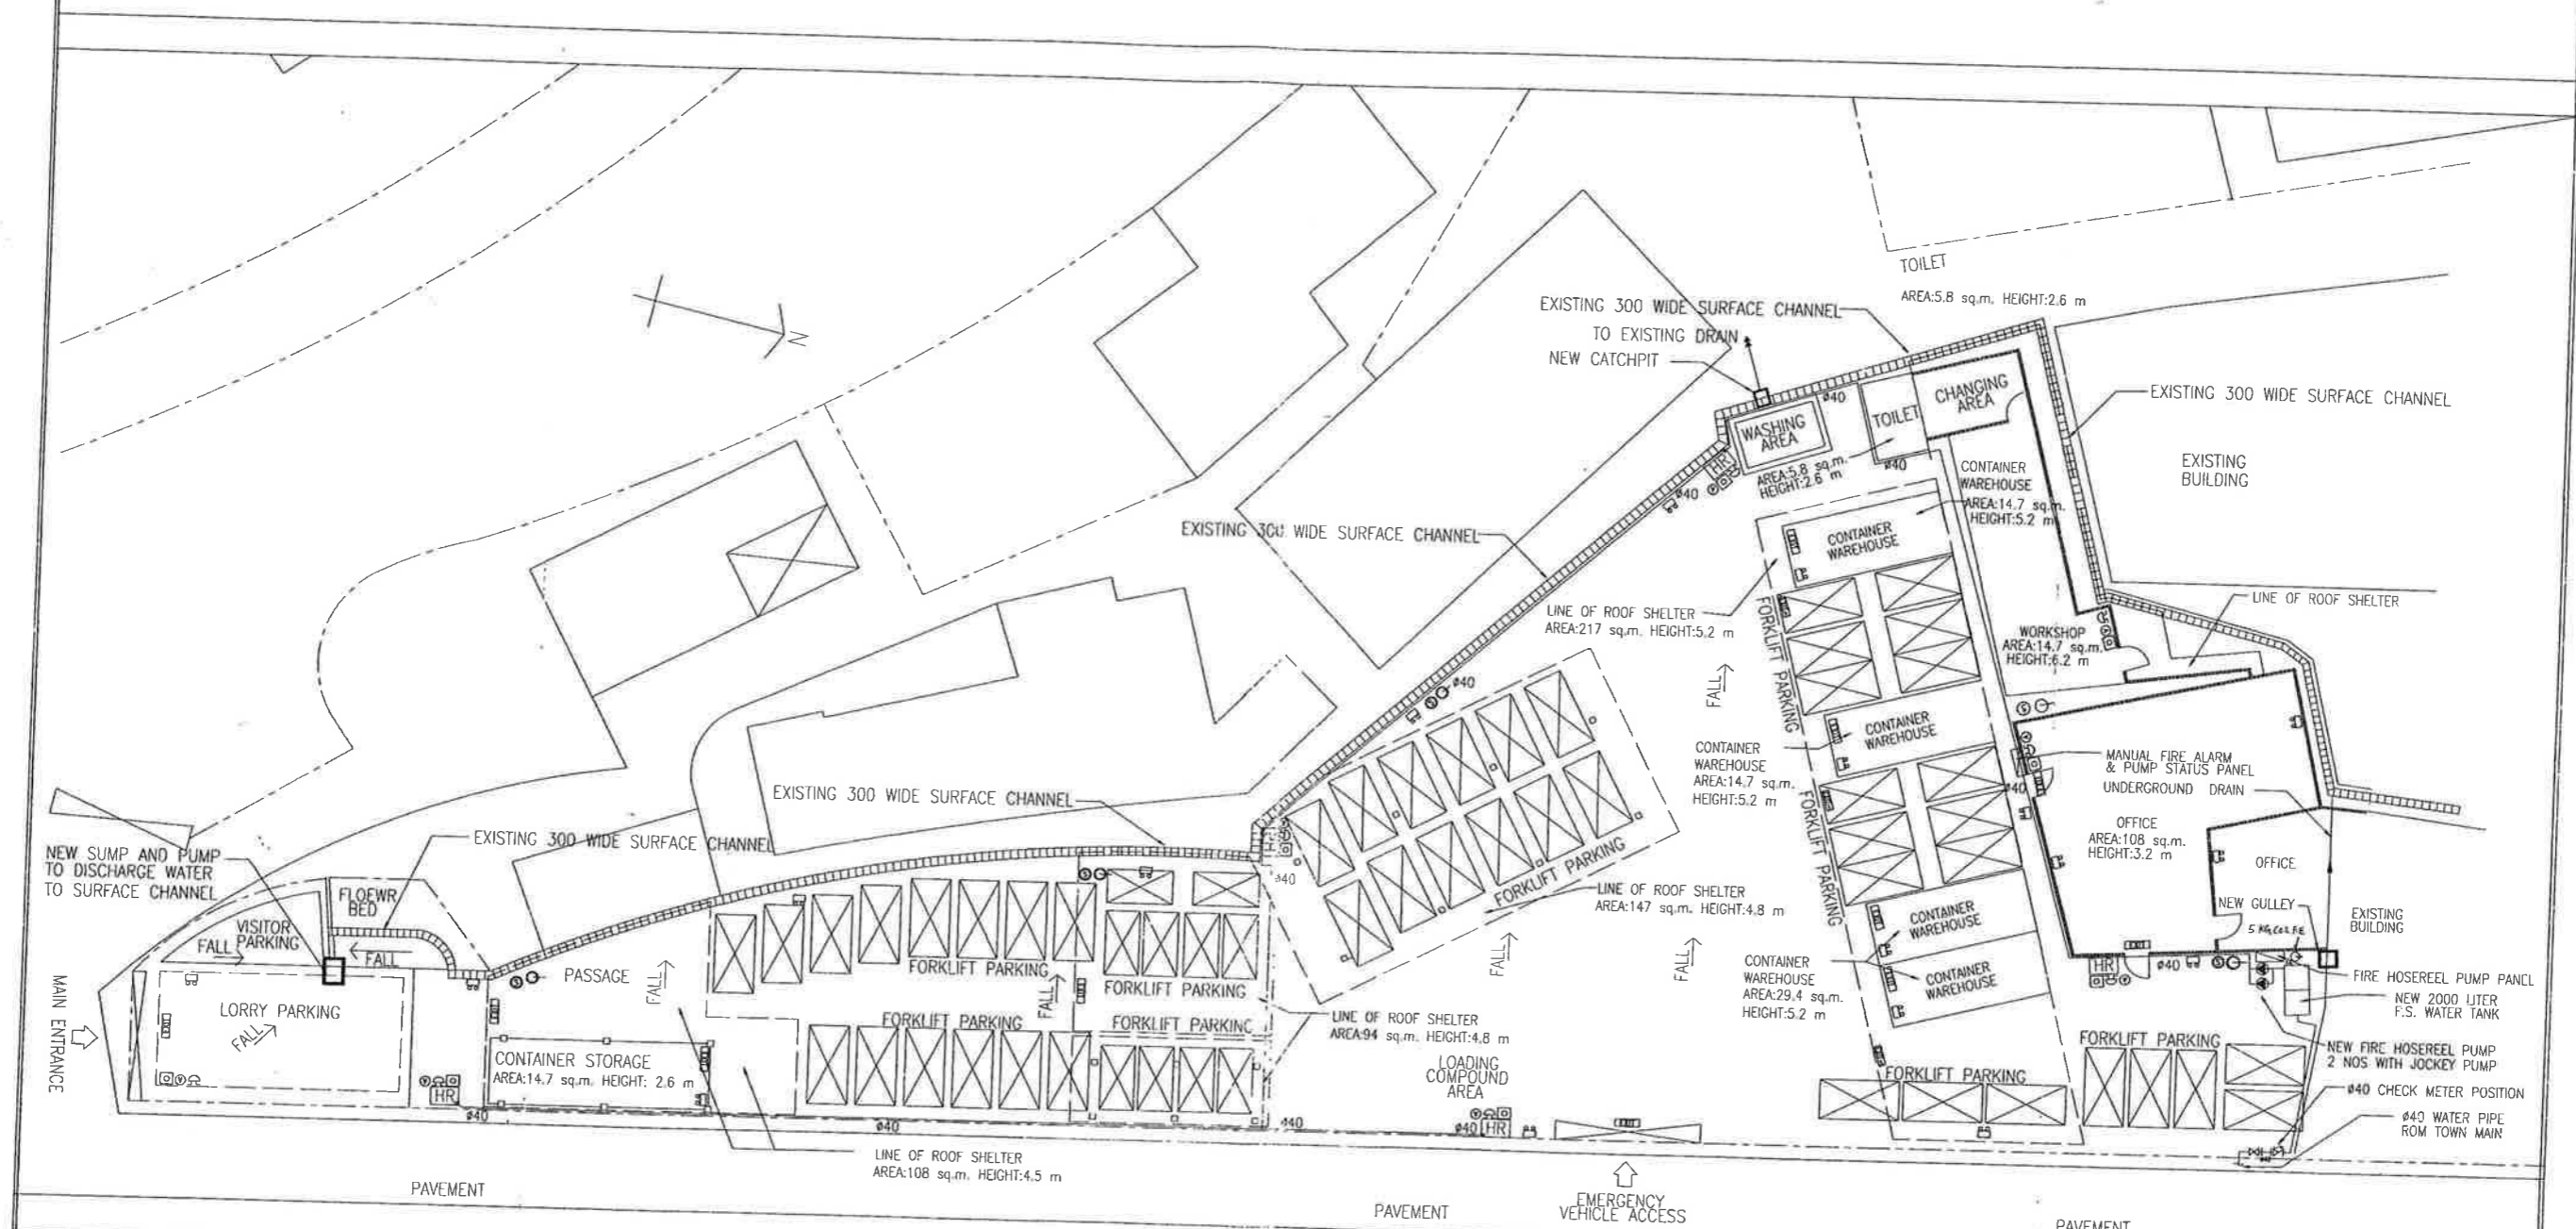

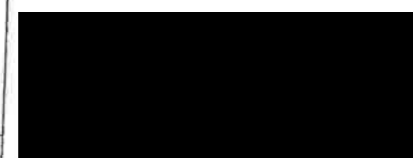	CONTRACTOR: 	PROJECT: LOT 606 RP(PART), 609 RB(PART), 610(PART) IN D.D. 106 AND ADJOINING GOVERNMENT LAND, KAM SHEUNG ROAD, YEUN LONG, N.T.	TITLE: F.S. INSTALLATION LAYOUT	SCALE: 1:100	DRAWN BY: CO.YU
				DATE: 28-8-2009	DESIGNED BY: CO.YU
				DWG. NO.: FS/03	CHECKED BY:
				CONTRACT NO.:	SHEET:
				REVISION:	

REV.	DESCRIPTION	DATE	BY