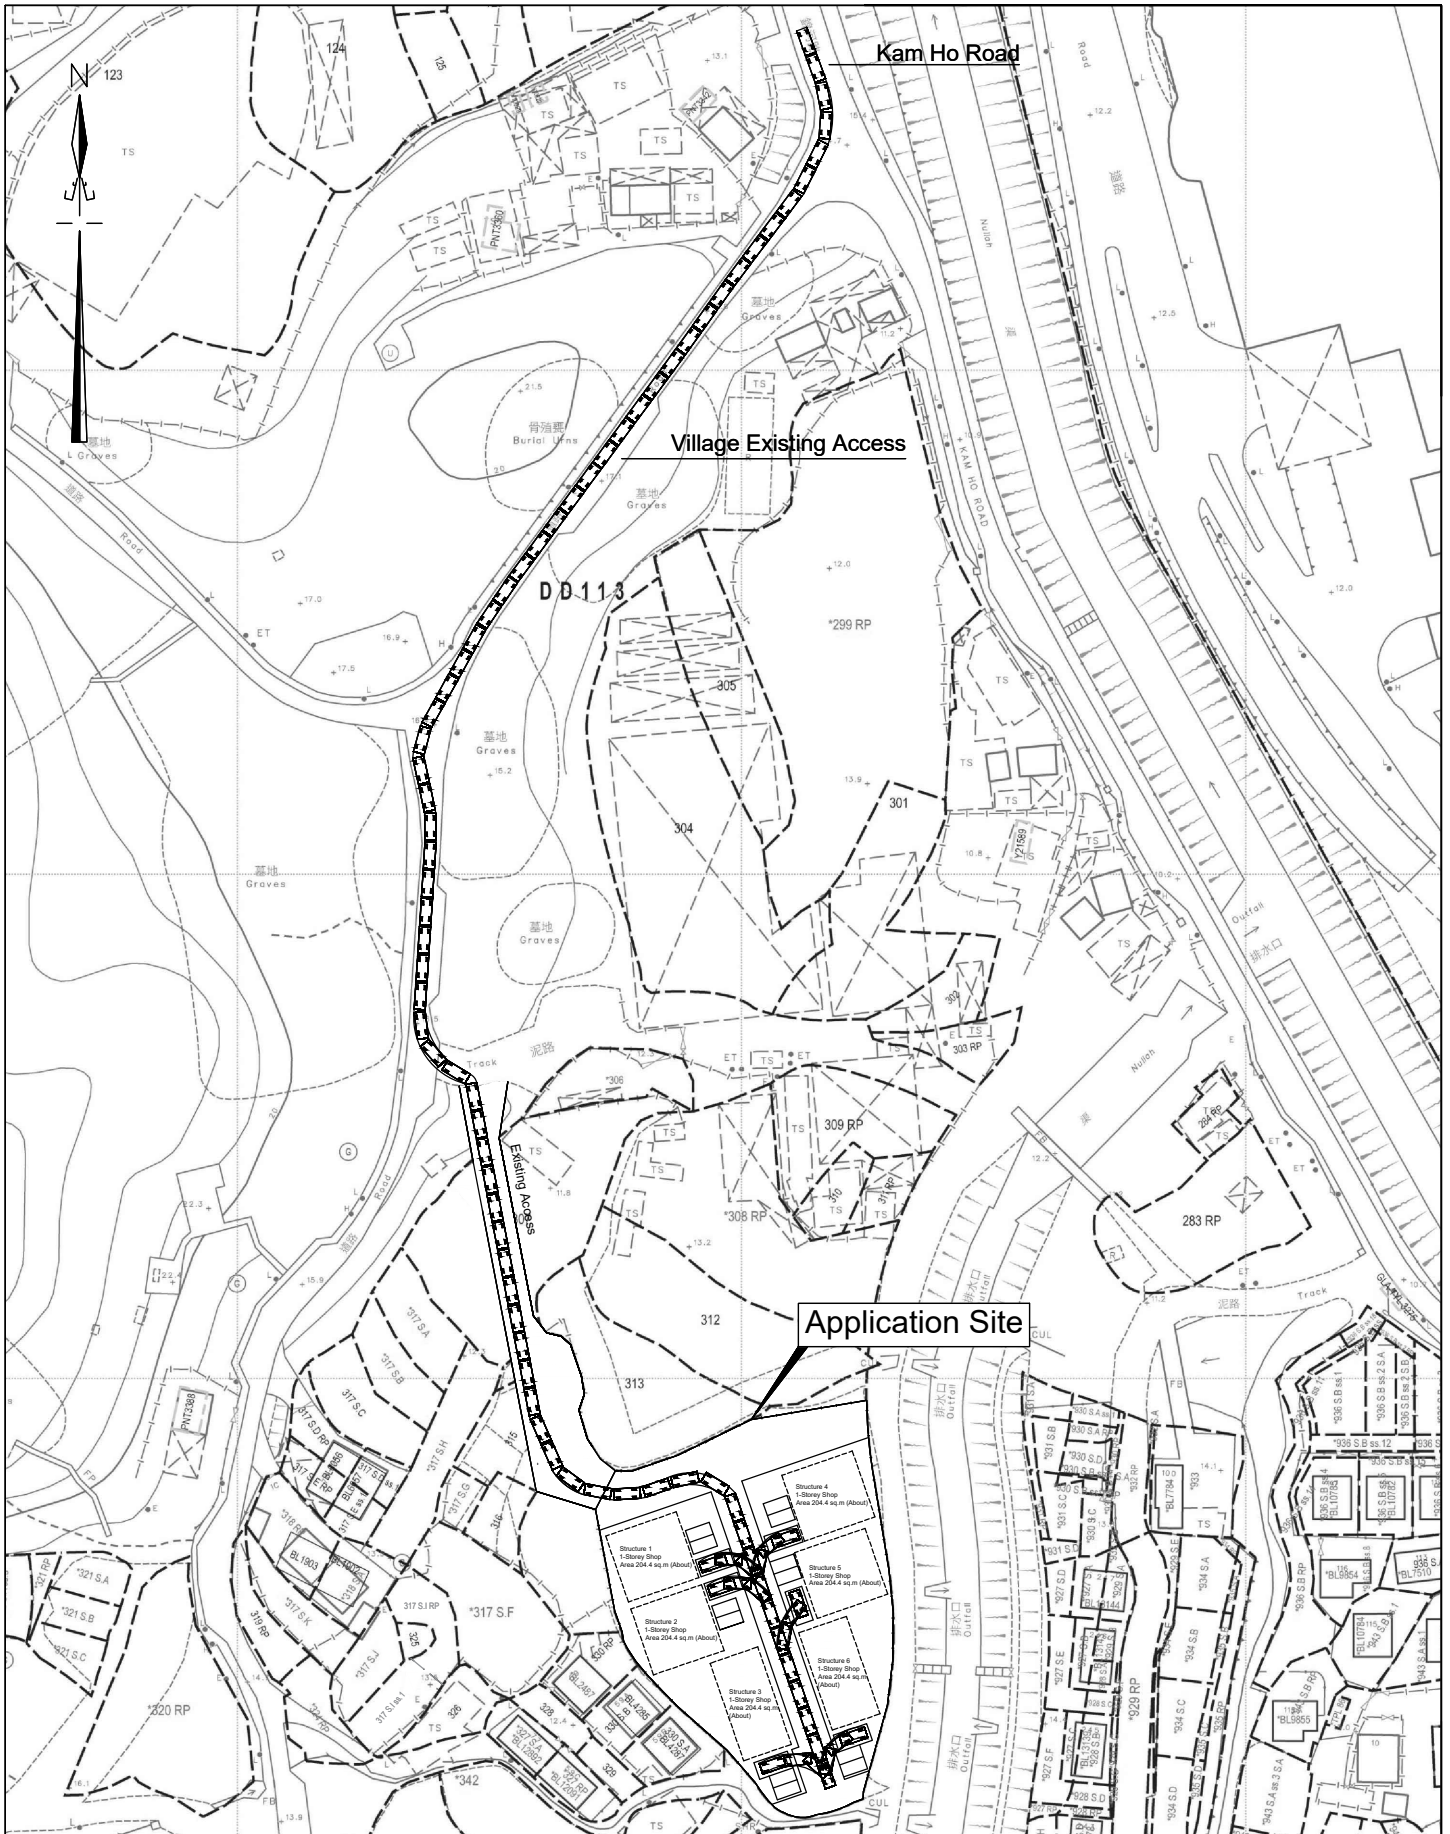

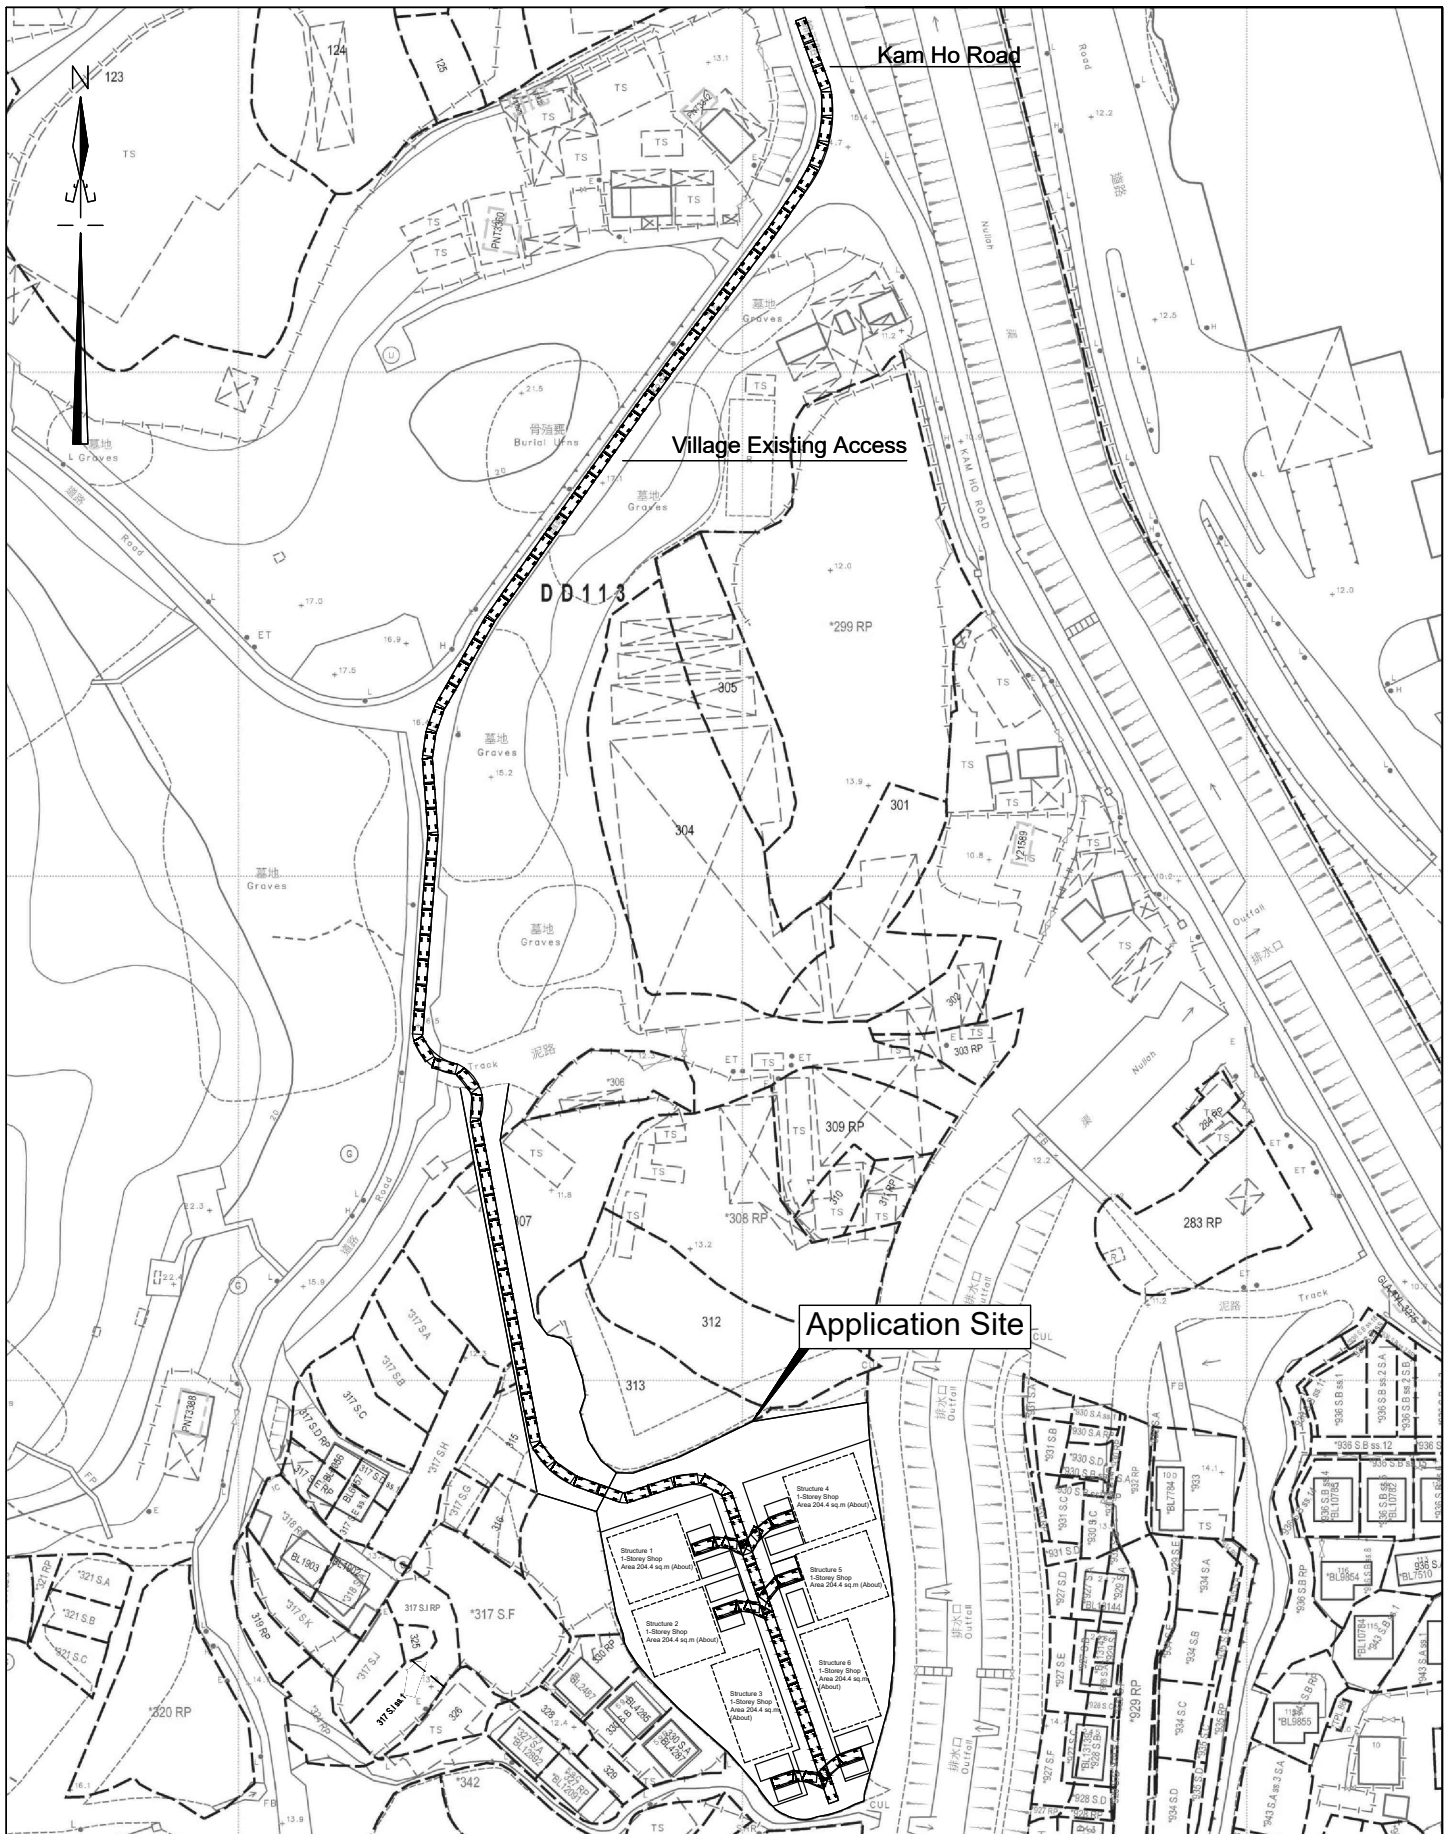


Application Site

Project Title : Proposed Temporary Shop and Services (For a period of 3 Years)	Scale : 1 : 1000	Plan No. : CW/331RP/113/LOP
Drawing Title : Location Plan (D.D. 113 Lot Nos. 314 RP (Part) & 331 RP)	Date : 25-03-2026	Survey Sheet No. : 6-NE-17D & 6-NE-22B
卓 弘 測 量 服 務 公 司 CHU WANG SURVEY SERVICES COMPANY		



Project Title : Proposed Temporary Shop and Services (For a period of 3 Years)	Scale : Not to scale	Plan No. : CW/331RP/113/ROP1
Drawing Title : Routing Plan (D.D. 113 Lot Nos. 314 RP (Part) & 331 RP)	Date : 25-03-2026	Survey Sheet No. : 6-NE-17D & 6-NE-22B
卓 弘 測 量 服 務 公 司 CHU WANG SURVEY SERVICES COMPANY		



Project Title : Proposed Temporary Shop and Services (For a period of 3 Years)	Scale : Not to scale	Plan No. : CW/331RP/113/ROP2
Drawing Title : Routing Plan (D.D. 113 Lot Nos. 314 RP (Part) & 331 RP)	Date : 25-03-2026	Survey Sheet No. : 6-NE-17D & 6-NE-22B
卓 弘 測 量 服 務 公 司 CHU WANG SURVEY SERVICES COMPANY		