


# LOCATION PLAN

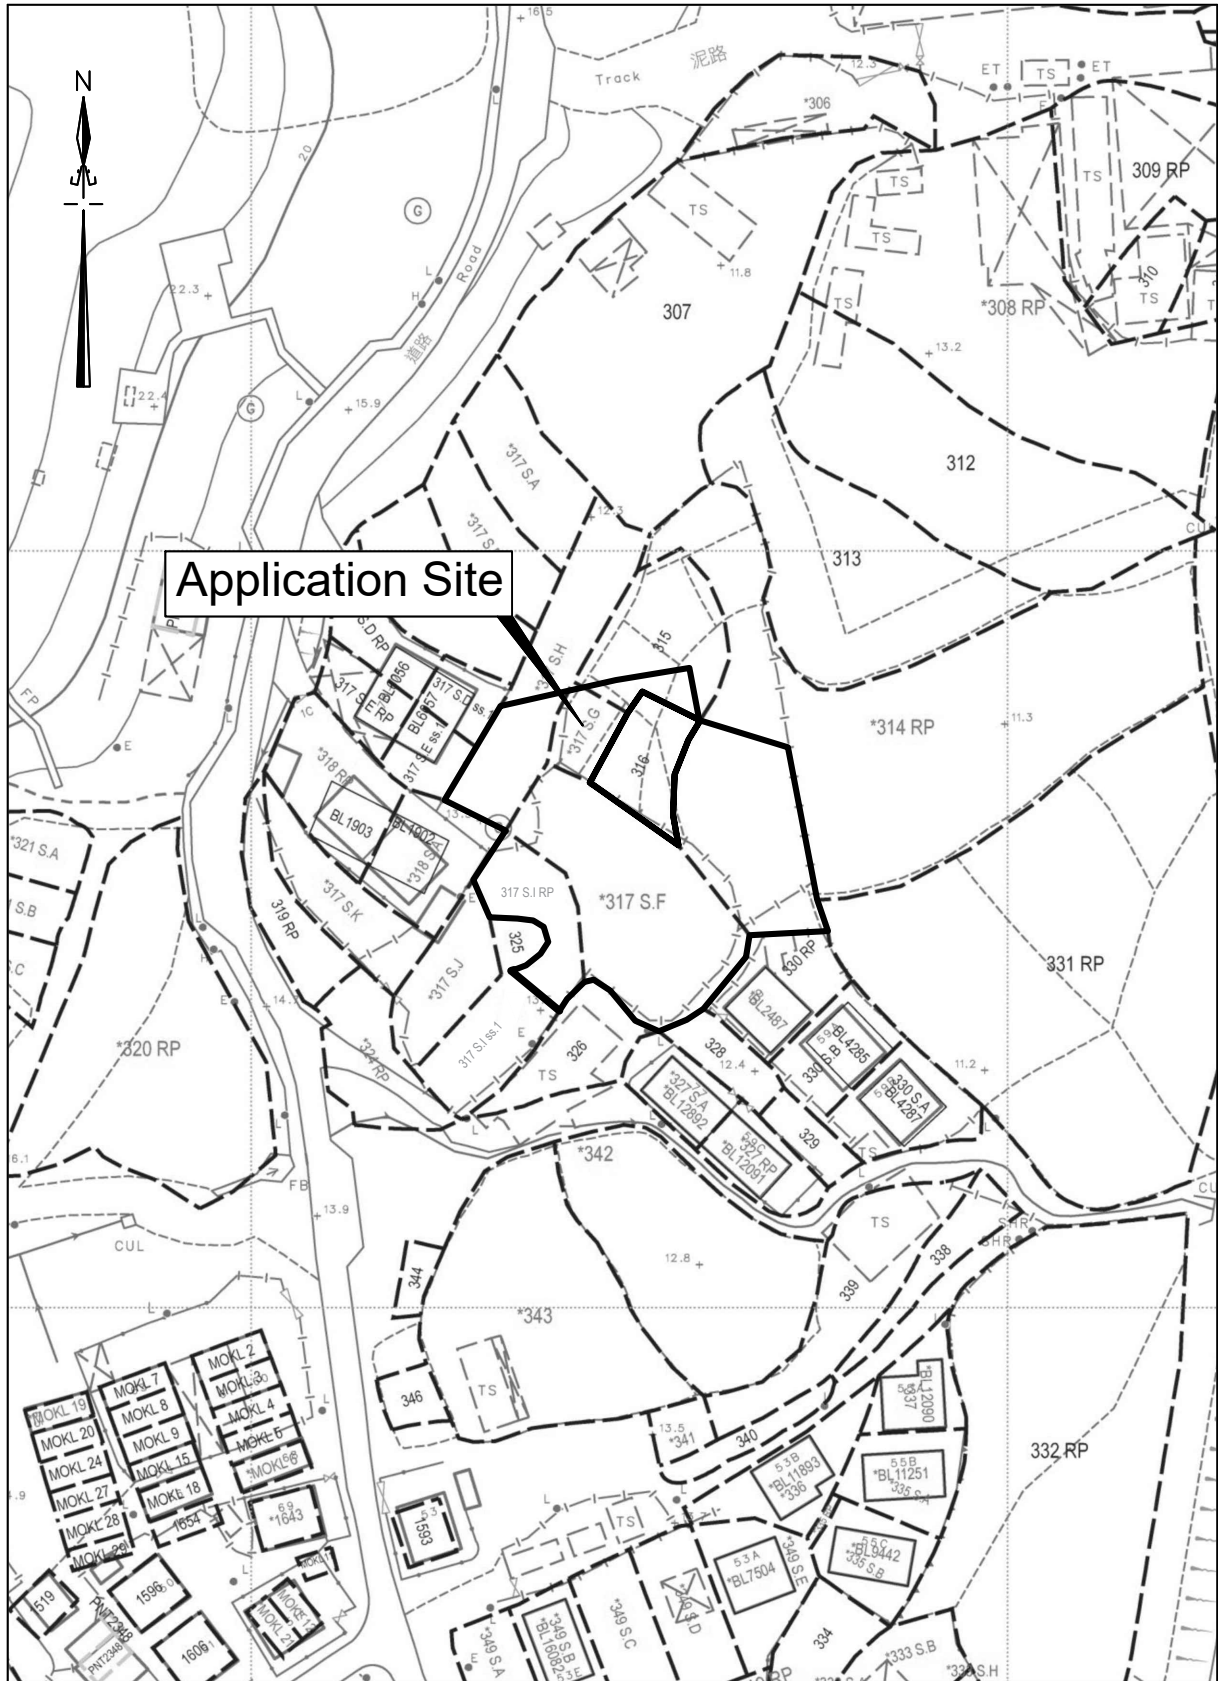

Application Site

卓 弘 測 量 服 務 公 司  
CHUO WANG SURVEY SERVICES COMPANY


Scale : 1 : 1000

Survey Sheet No. : 6-NE-17D  
6-NE-22B

Date : March 2026




# ACCESS PLAN

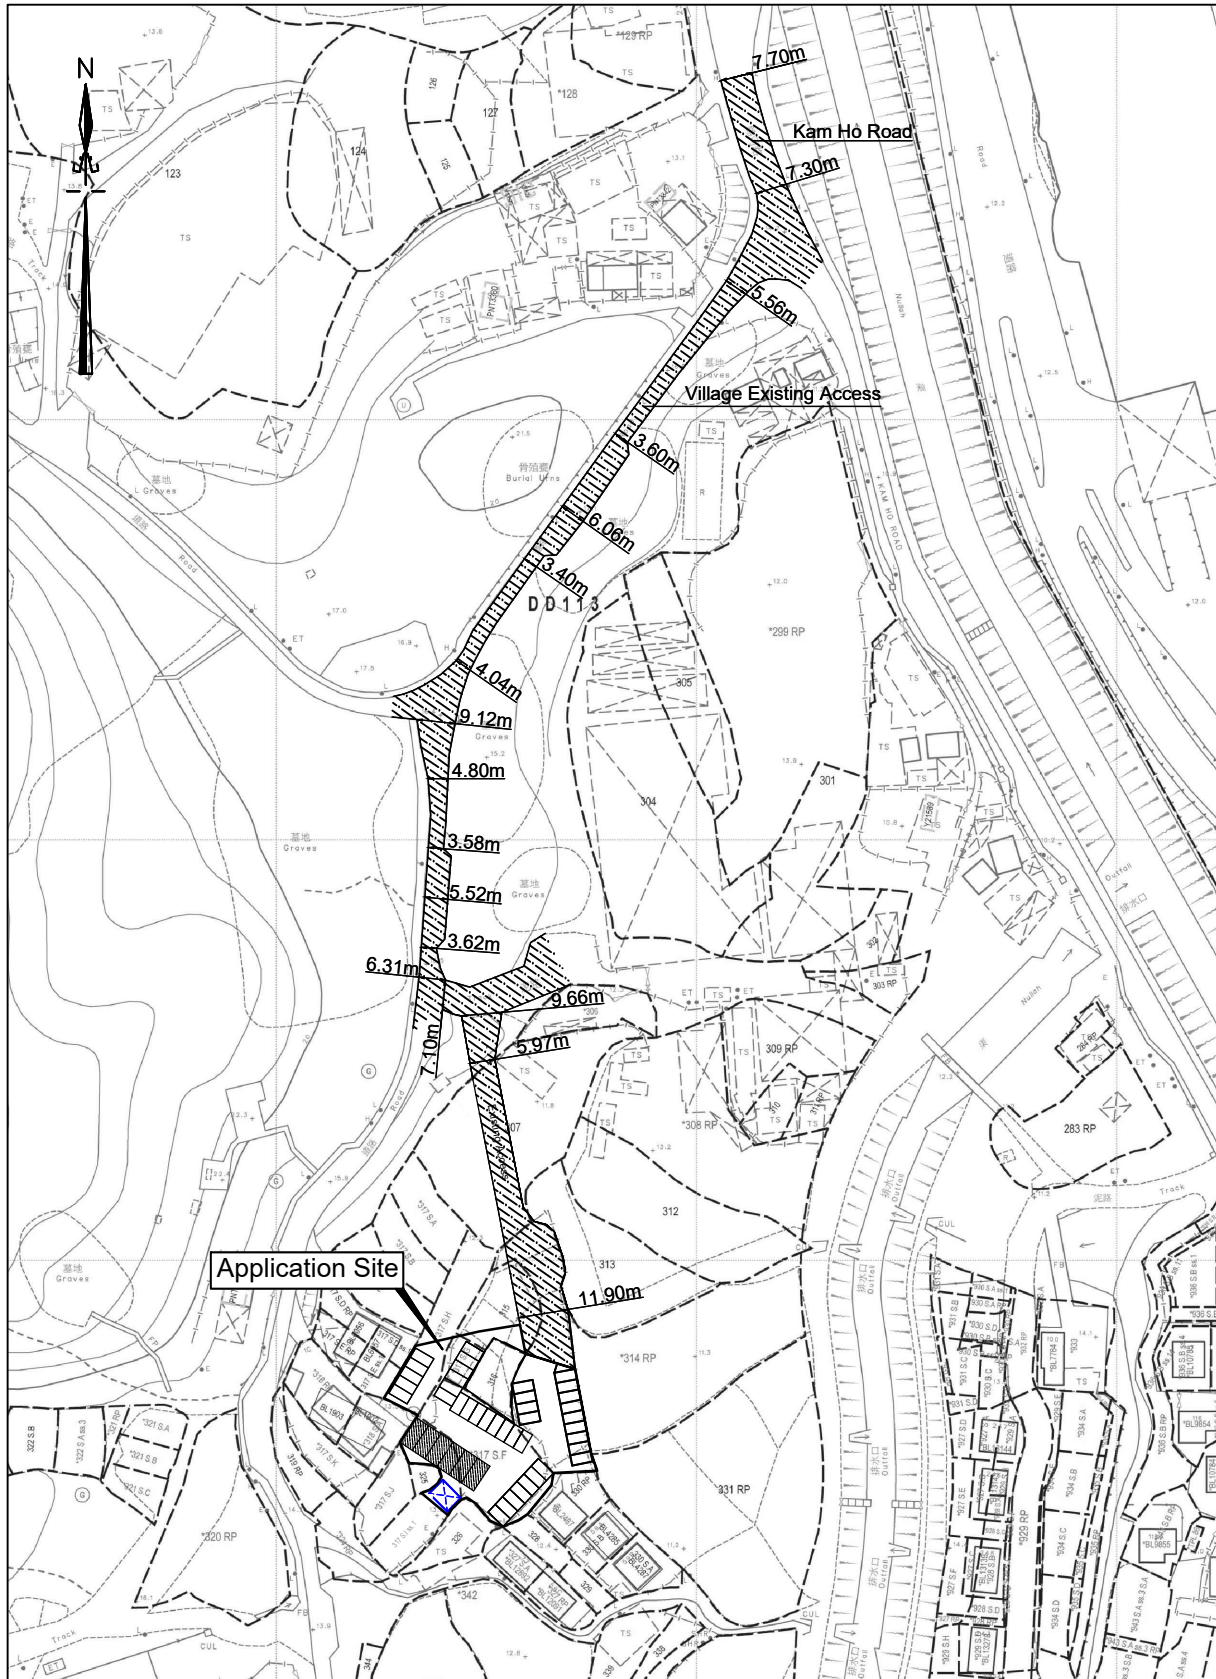

卓 弘 測 量 服 務 公 司  
CHUO WANG SURVEY SERVICES COMPANY

Scale : Not to scale  
Survey Sheet No. : 6-NE-17D  
6-NE-22B  
Date : March 2026

# ROUTING PLAN

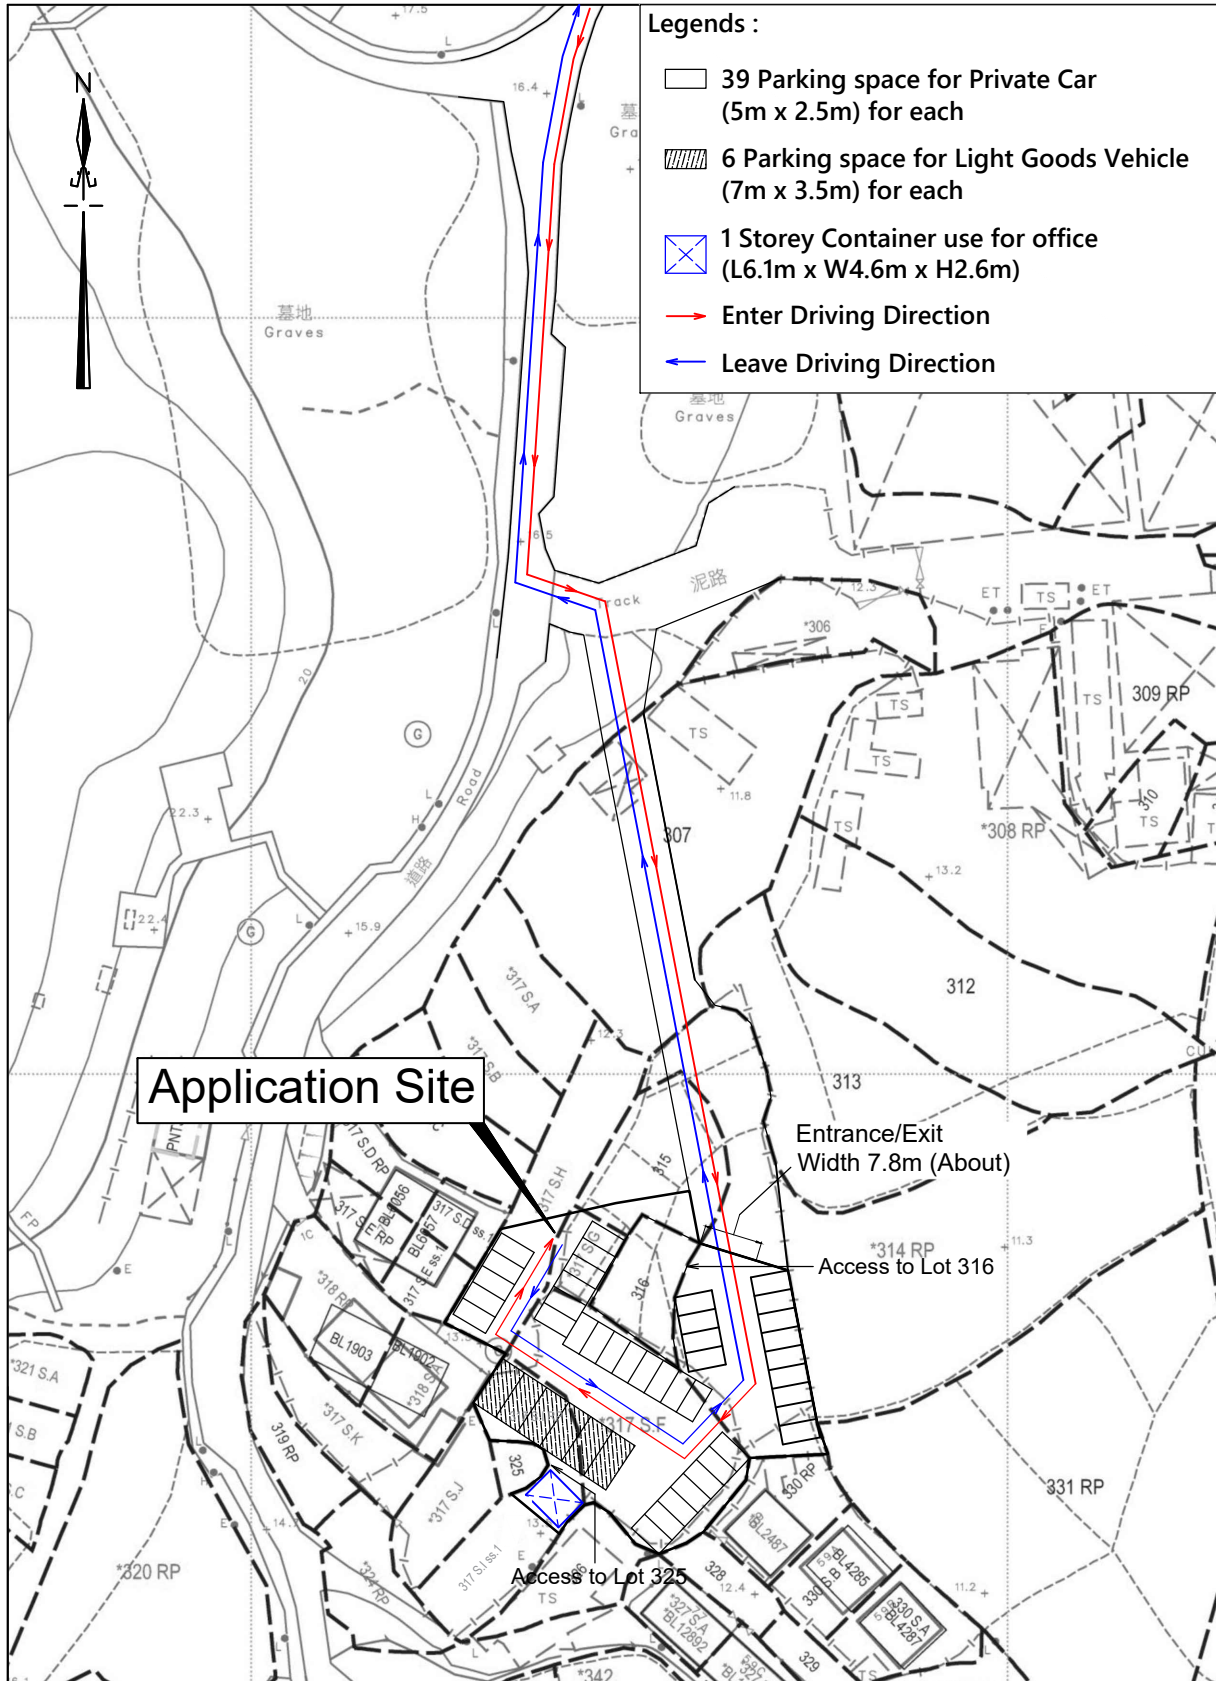

卓 弘 測 量 服 務 公 司  
CHUO WANG SURVEY SERVICES COMPANY

Scale : 1 : 1000  
Survey Sheet No. : 6-NE-17D  
6-NE-22B  
Date : March 2026