


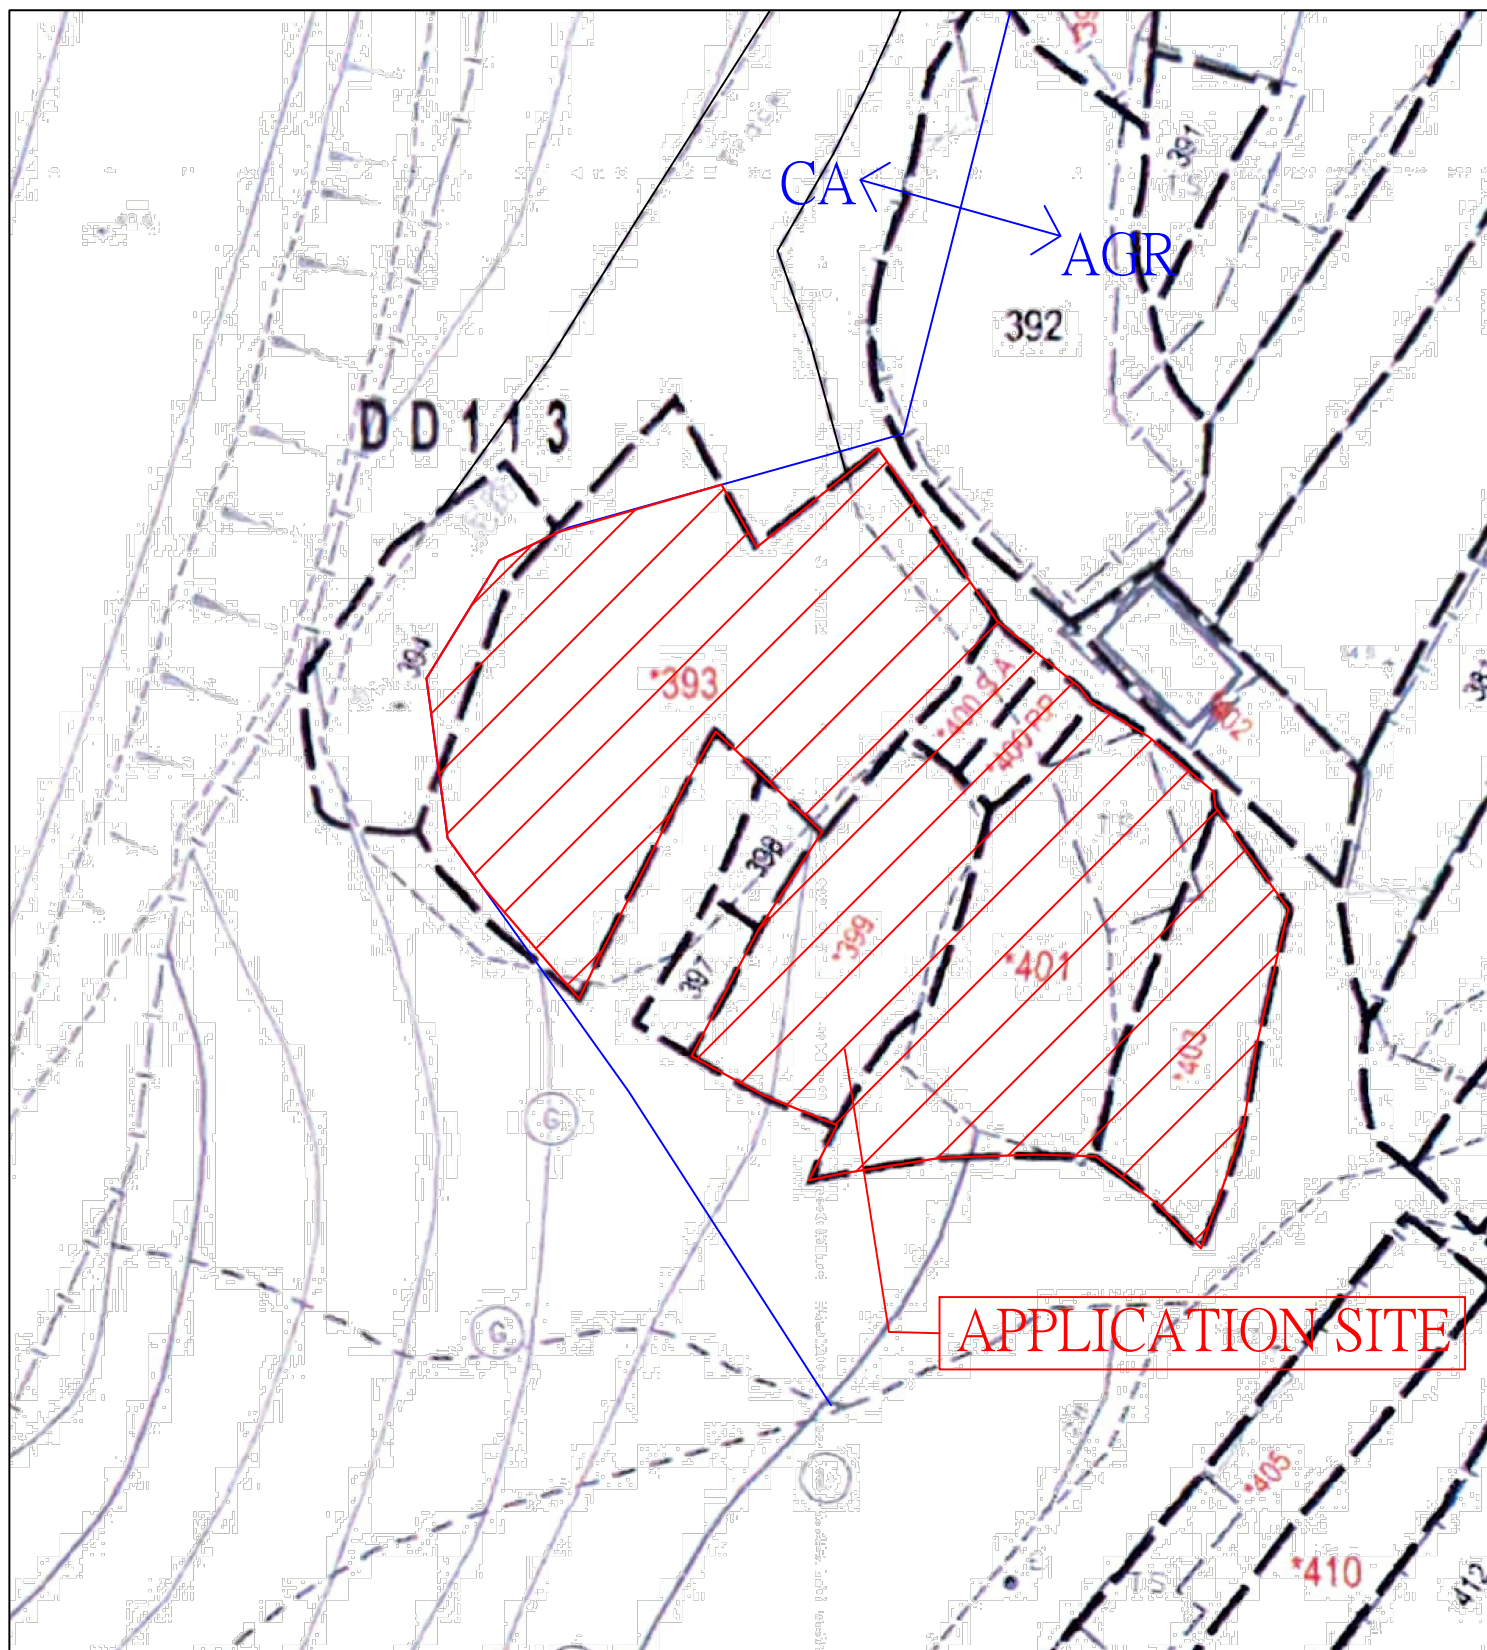

光輝工程顧問公司

GLISTER ENGINEERING CONSULTANTS CO.

Project:

Proposed Temporary Animal Boarding Establishment (Dog Kennel cum Dog Recreation Centre) for a Period of 5 Years at Lots 393 (Part), 394 (Part), 399, 400S.A, 400RP, 401 and 403 in D.D.113, Ma On Kong, Kam Tin, Yuen Long, New Territories

Title:

Location Plan

P01

Drawn by:

DM

Date:

23-7-2026

Check by:

DM

Scale:
